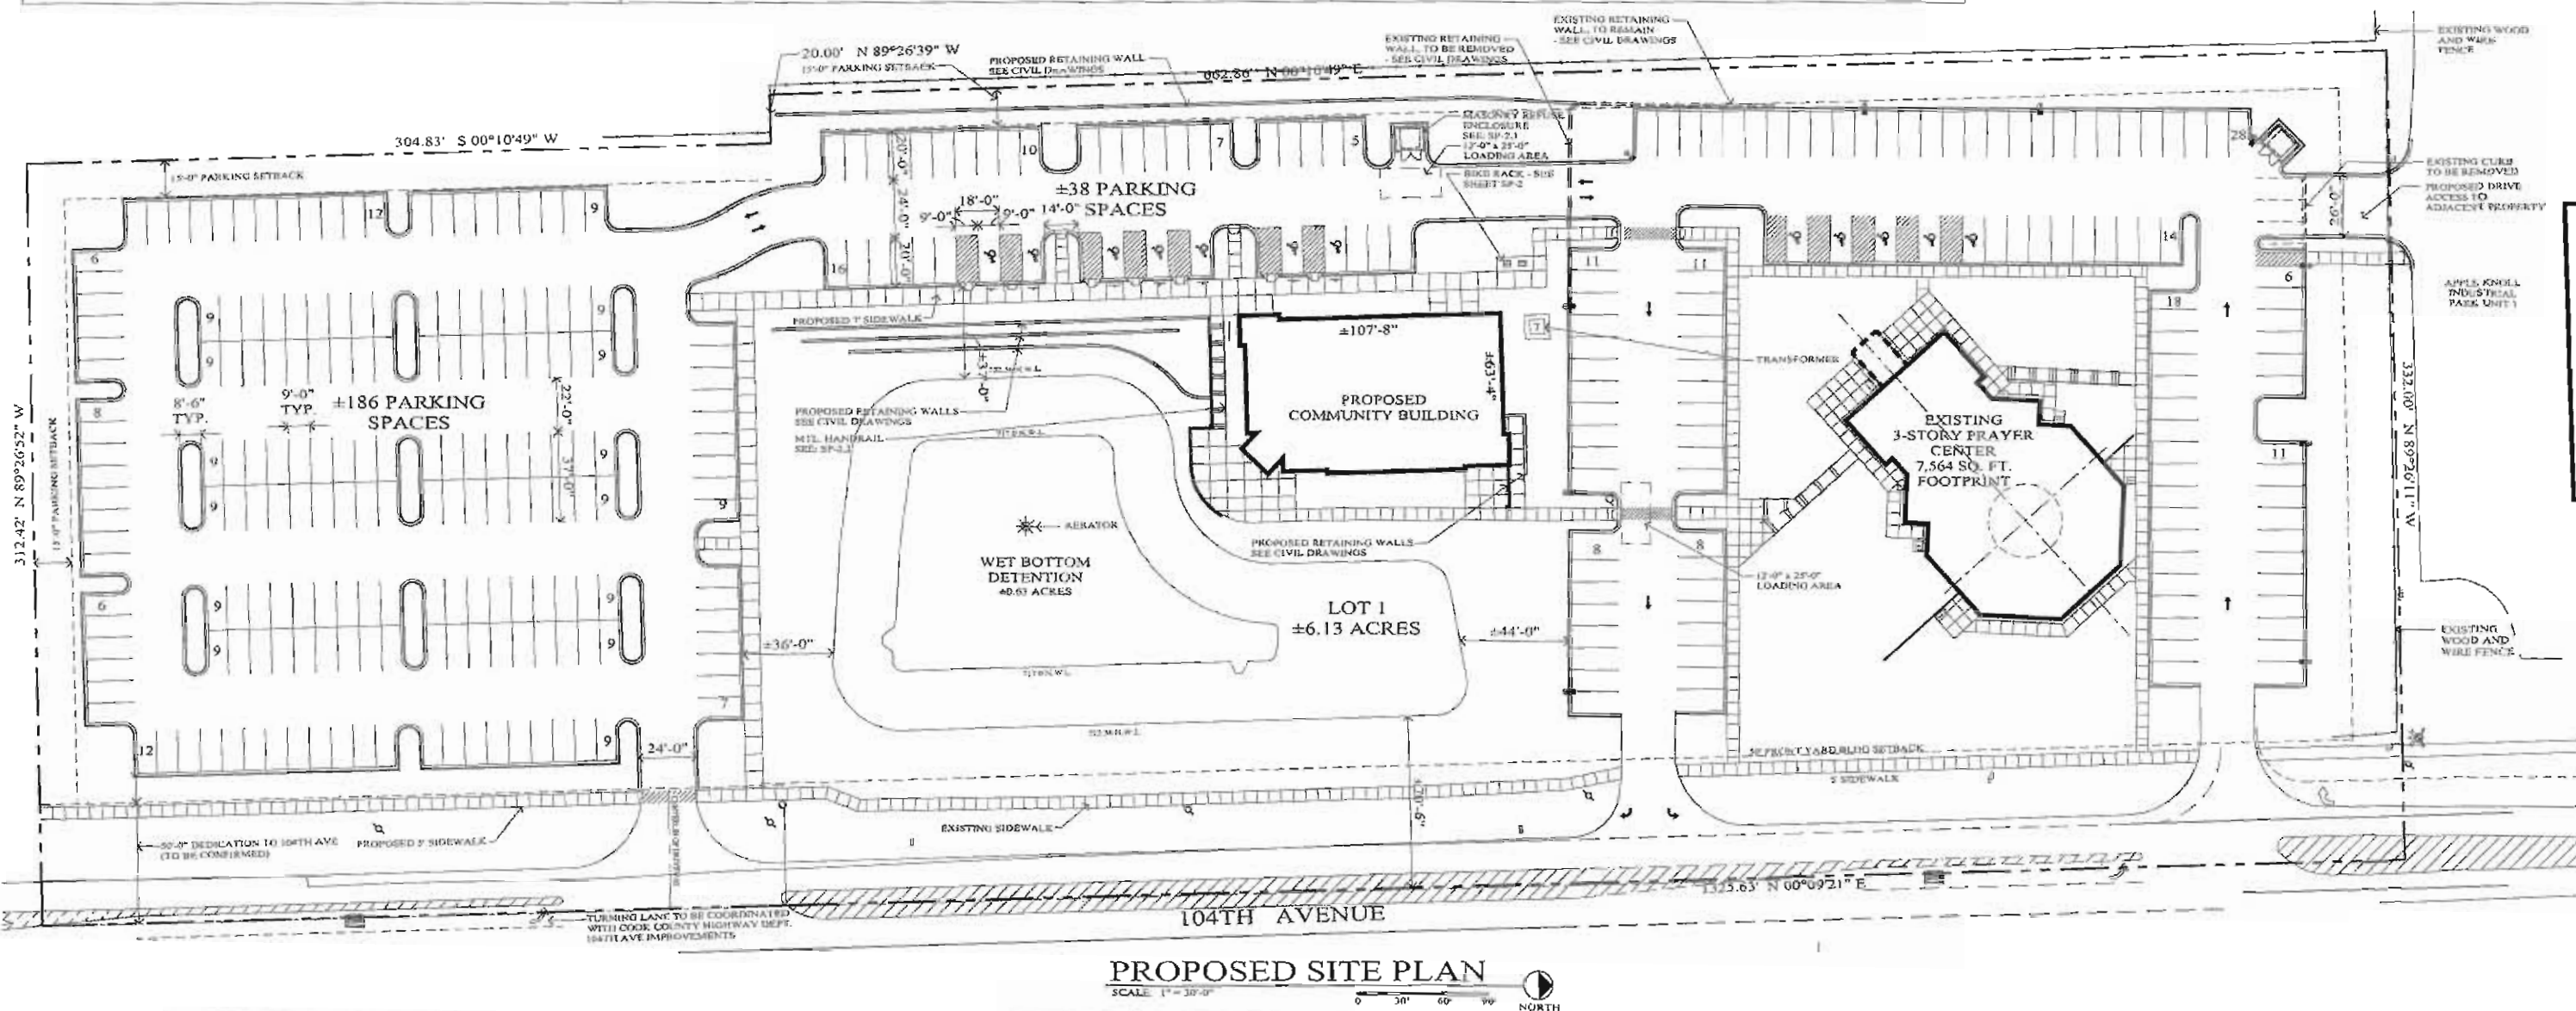


[illegible]

DEVELOPED FOR:

ORLAND PARK PRAYER CENTER

SP-1

JOB #: 08140
ORIGIN: 08-29-06
REV. DATE: 08-26-08
SCALE: AS NOTED
© COPYRIGHT 2008 ARETE[®] 3 LTD.
ALL RIGHTS RESERVED

COMMUNITY BUILDING
ORLAND PARK PRAYER CENTER
ORLAND PARK, IL

BOARD APPROVED
 FILE NO. 2008-0376
 DATE 9-2-08
 BY CONDITIONS ✓
 NO CONDITIONS



arête' 3 ltd
design group
18445 South West Creek Drive
Triton Park, Illinois 60477
708-342-1260 ph.
708-342-1240 fx.
arete3.com