


REVA Residential Planning Comment Diagram

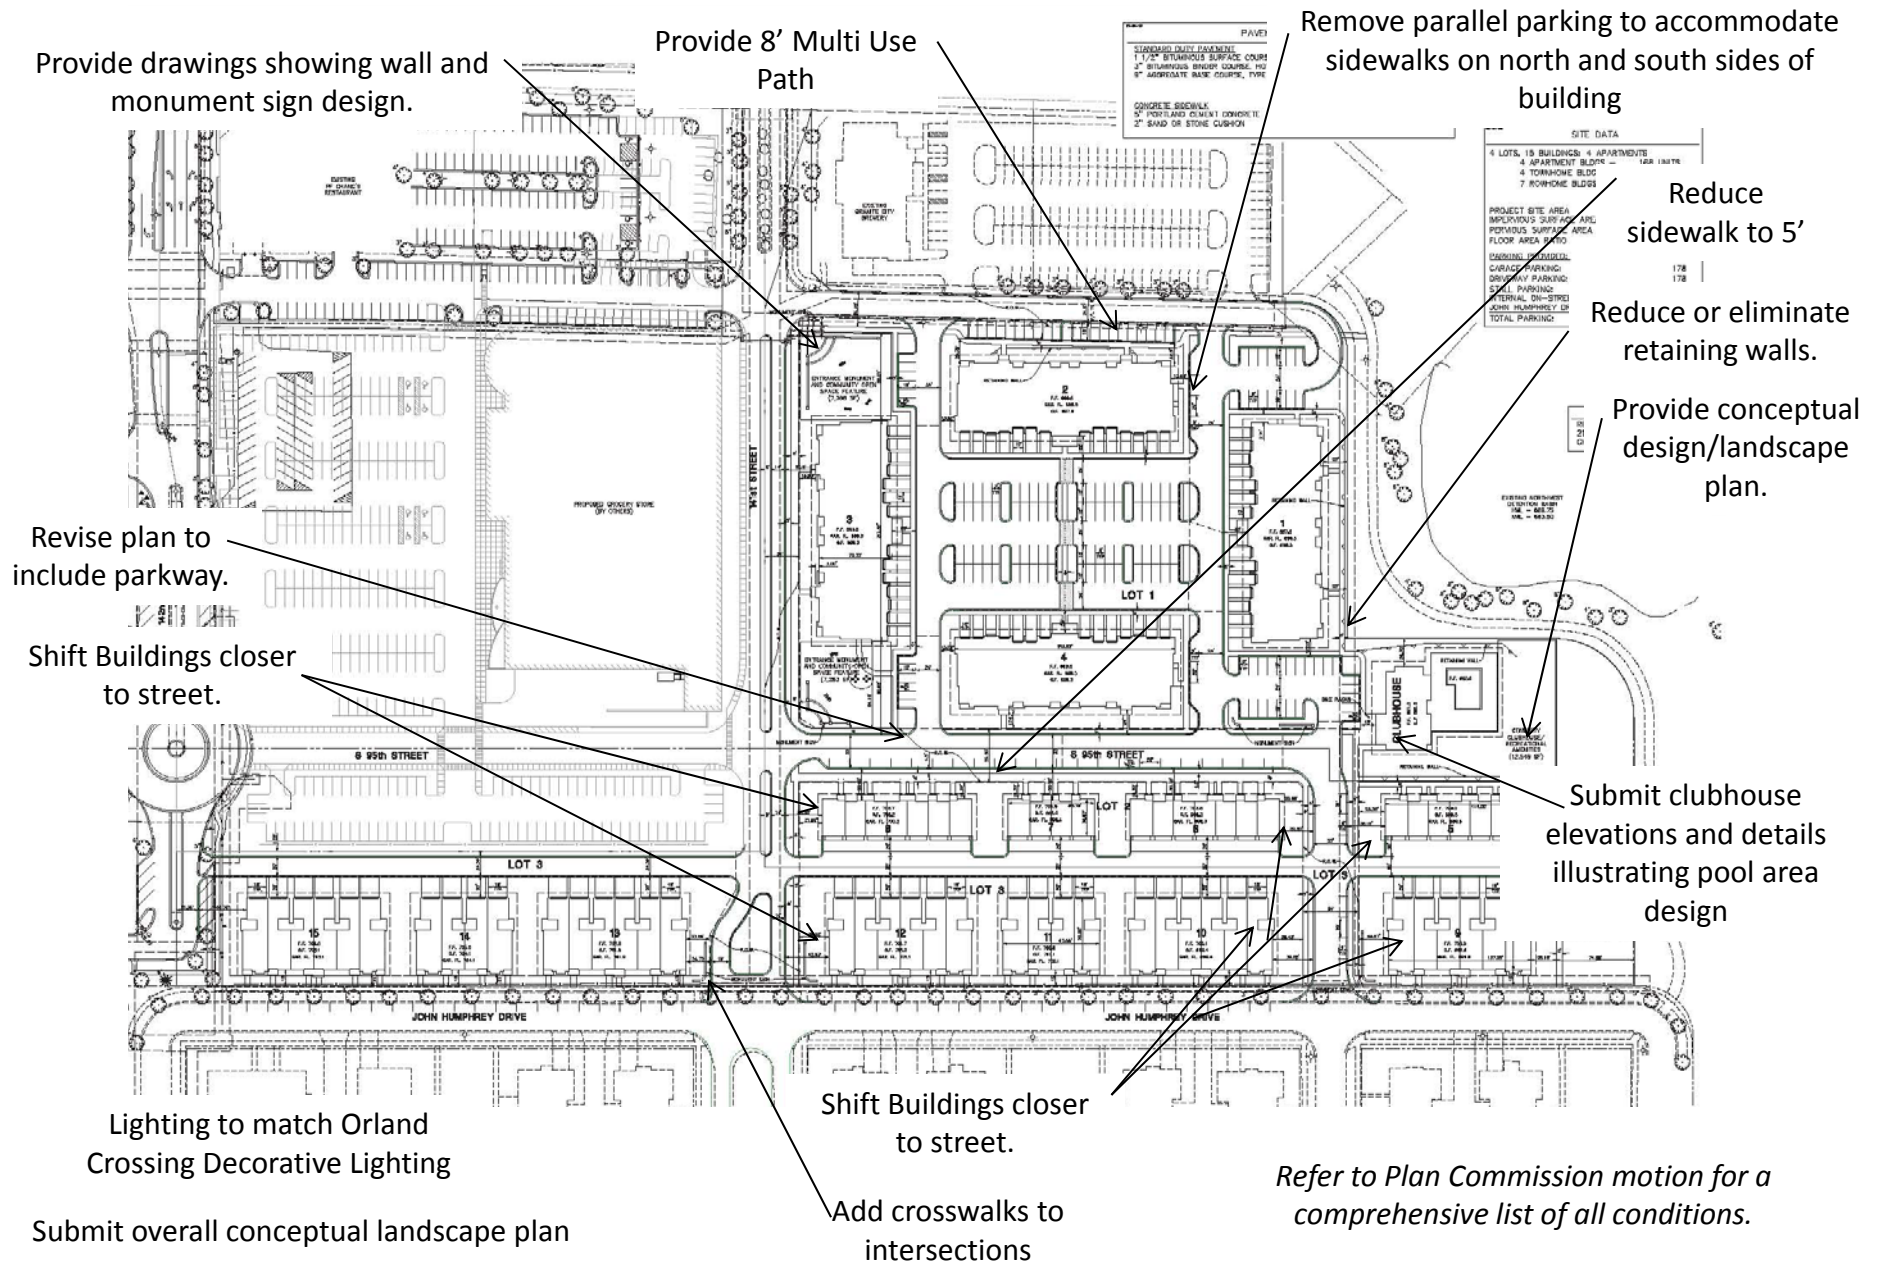

REVA Residential Elevation Comments

Consider metal and/or masonry balconies

7 Incorporate diagonal roof elements



Front Elevation

scale: 1/8" = 1'-0"



Rear Elevation

scale: 1/8" = 1'-0"

Label colors on
elevations

REVA Residential Elevation Comments

Provide detail for fence
design/material/color

Do not use white
garages



Label colors on
elevations

REVA Residential Elevation Comments

Consider two additional colors for Hardie materials to provide variety between buildings

Label colors on elevations

