




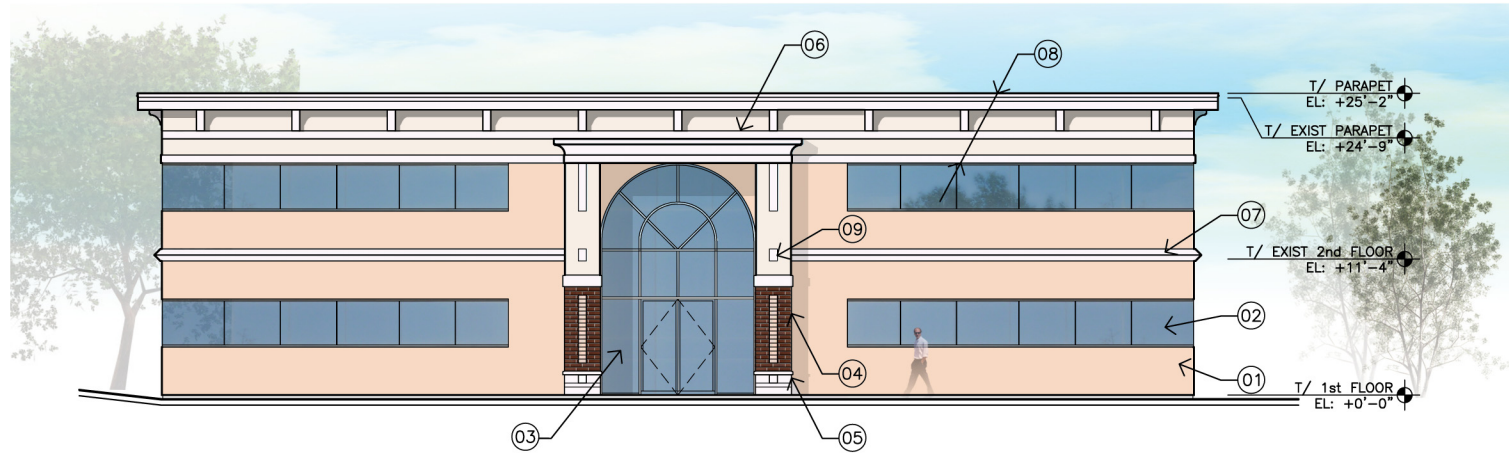


1. SOUTH ELEVATION

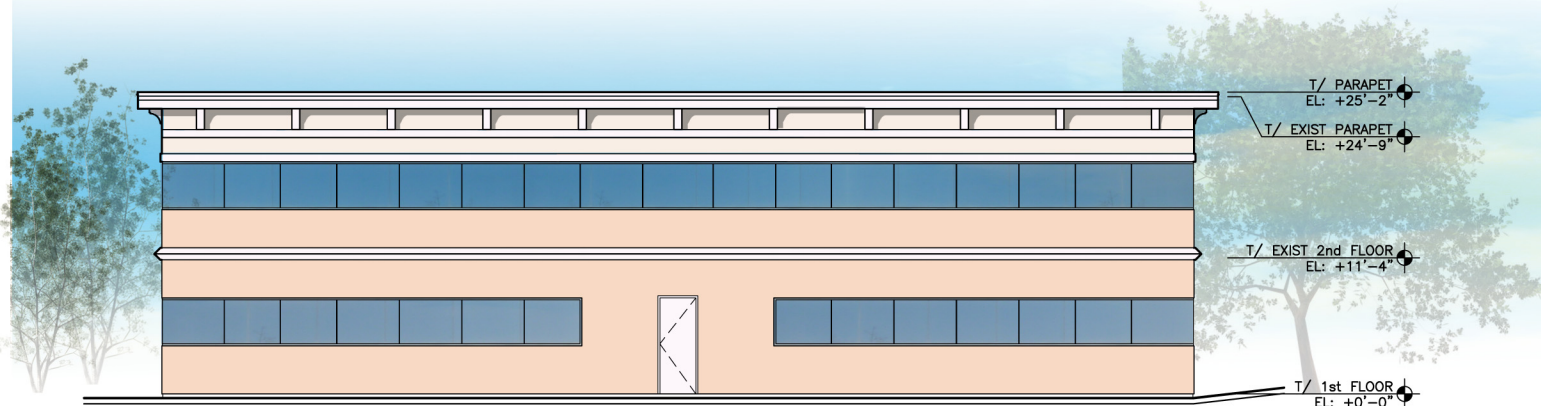

3. NORTH ELEVATION

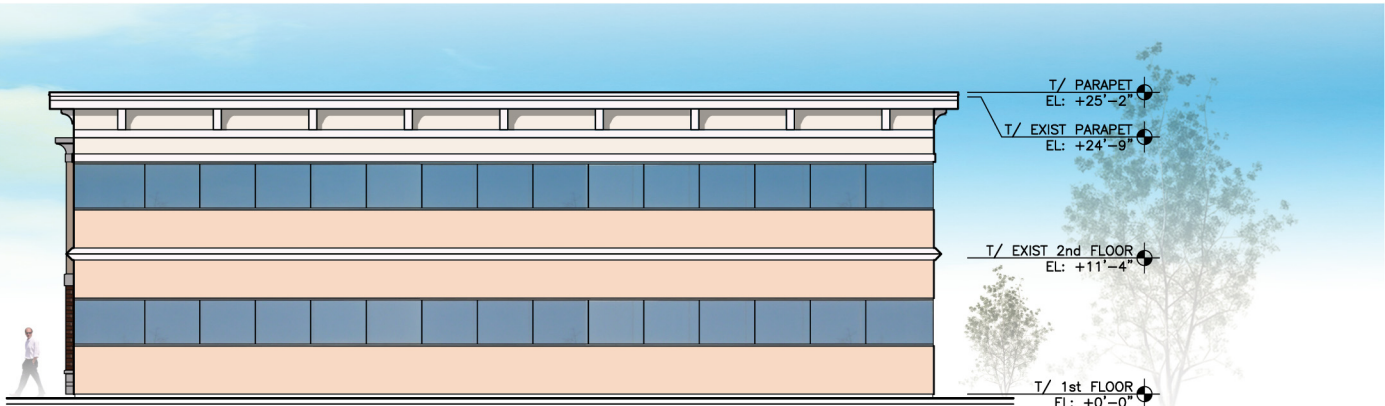

2. EAST ELEVATION

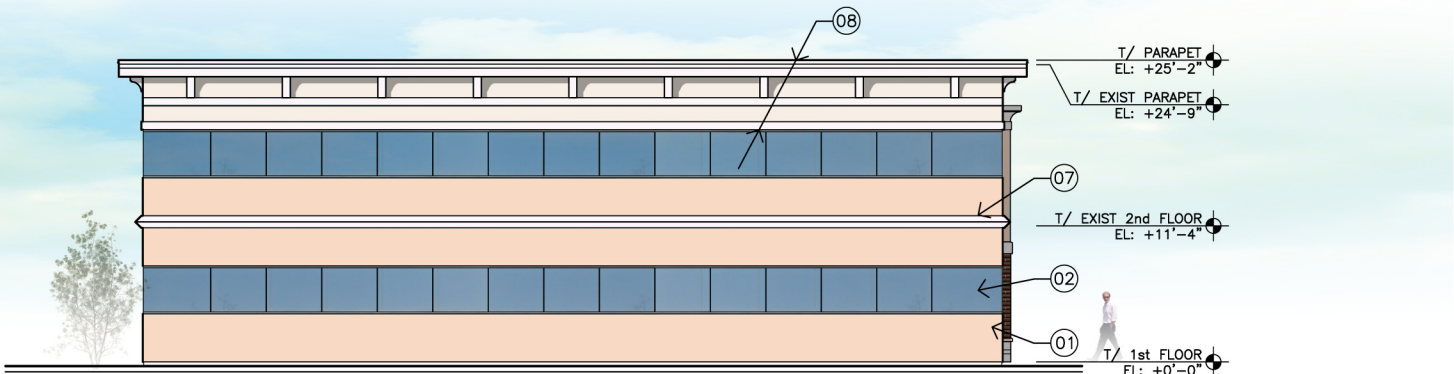

4. WEST ELEVATION

MATERIALS LEGEND

- ① EXISTING "INSULCRETE" EXTERIOR FINISH TO BE PAINTED.
- ② EXISTING WINDOWS TO REMAIN.
- ③ EXISTING CURTAIN WALL FRAMING AND ENTRANCE TO REMAIN
- ④ NEW THIN BRICK PIERS ON NEW LT. GAUGE METAL FRAMING
- ⑤ NEW STONE BASE AT PIERS
- ⑥ NEW EIFS CORNICE
- ⑦ NEW EIFS TRIM BAND
- ⑧ NEW EIFS CORNICE ON EXISTING PARAPET (24'-9")
- ⑨ NEW LIGHT FIXTURE

