

HORTON CENTER REMODELING

A-1

SHEET

JOB # 16024

DATE 7-25-16





BUILDING DEPT:	
PERMIT PLANS MUST BE STAMPED AND SIGNED BY PHILLIP J. RILEY, STAMPED AND PLANS ARE FOR ONE BUILDING ONLY.	REVISIONS
NO.	DATE
FILE NAME	

HORTON
CENTER
REMODELING

SEAL

THESE DRAWINGS, SPECIFICATIONS, DESIGN, AND DETAILS ARE AND SHALL REMAIN THE PROPERTY OF PHILLIP J. RILEY. NO PART SHALL BE REUSED IN ANY FORM WITHOUT THE EXPRESSED WRITTEN PERMISSION OF PHILLIP J. RILEY. THE CONTRACTOR SHALL VERIFY ALL DIMENSIONS AND CONDITIONS ON THE JOB AND PHILLIP J. RILEY ARCHITECTS SHALL BE NOTIFIED OF ANY VARIATIONS FROM THESE DRAWINGS.

PHILLIP J. RILEY
ARCHITECTS
14489 JOHN HUMPHRY DRIVE
ORLAND PARK, ILLINOIS 60462
(708) 361-4126

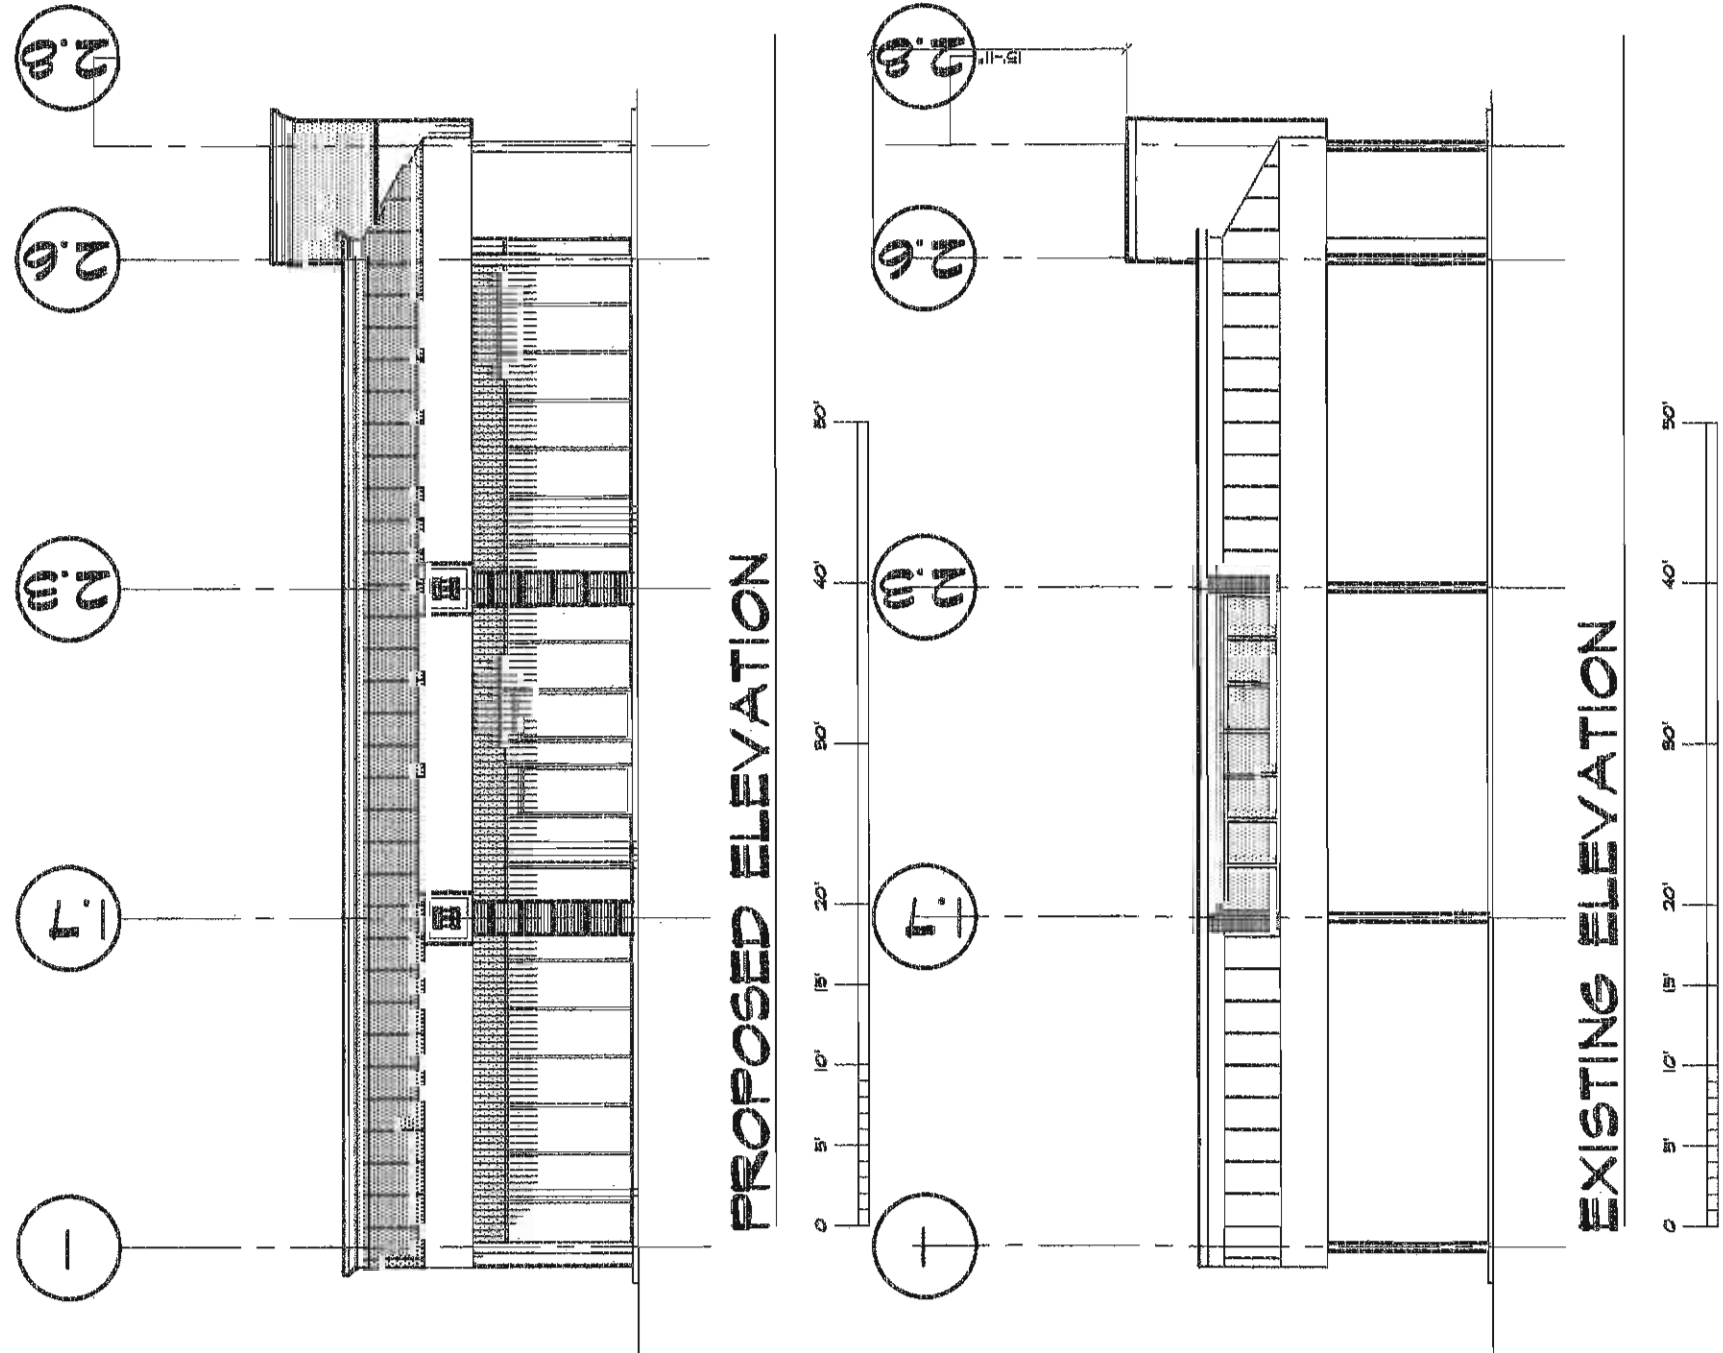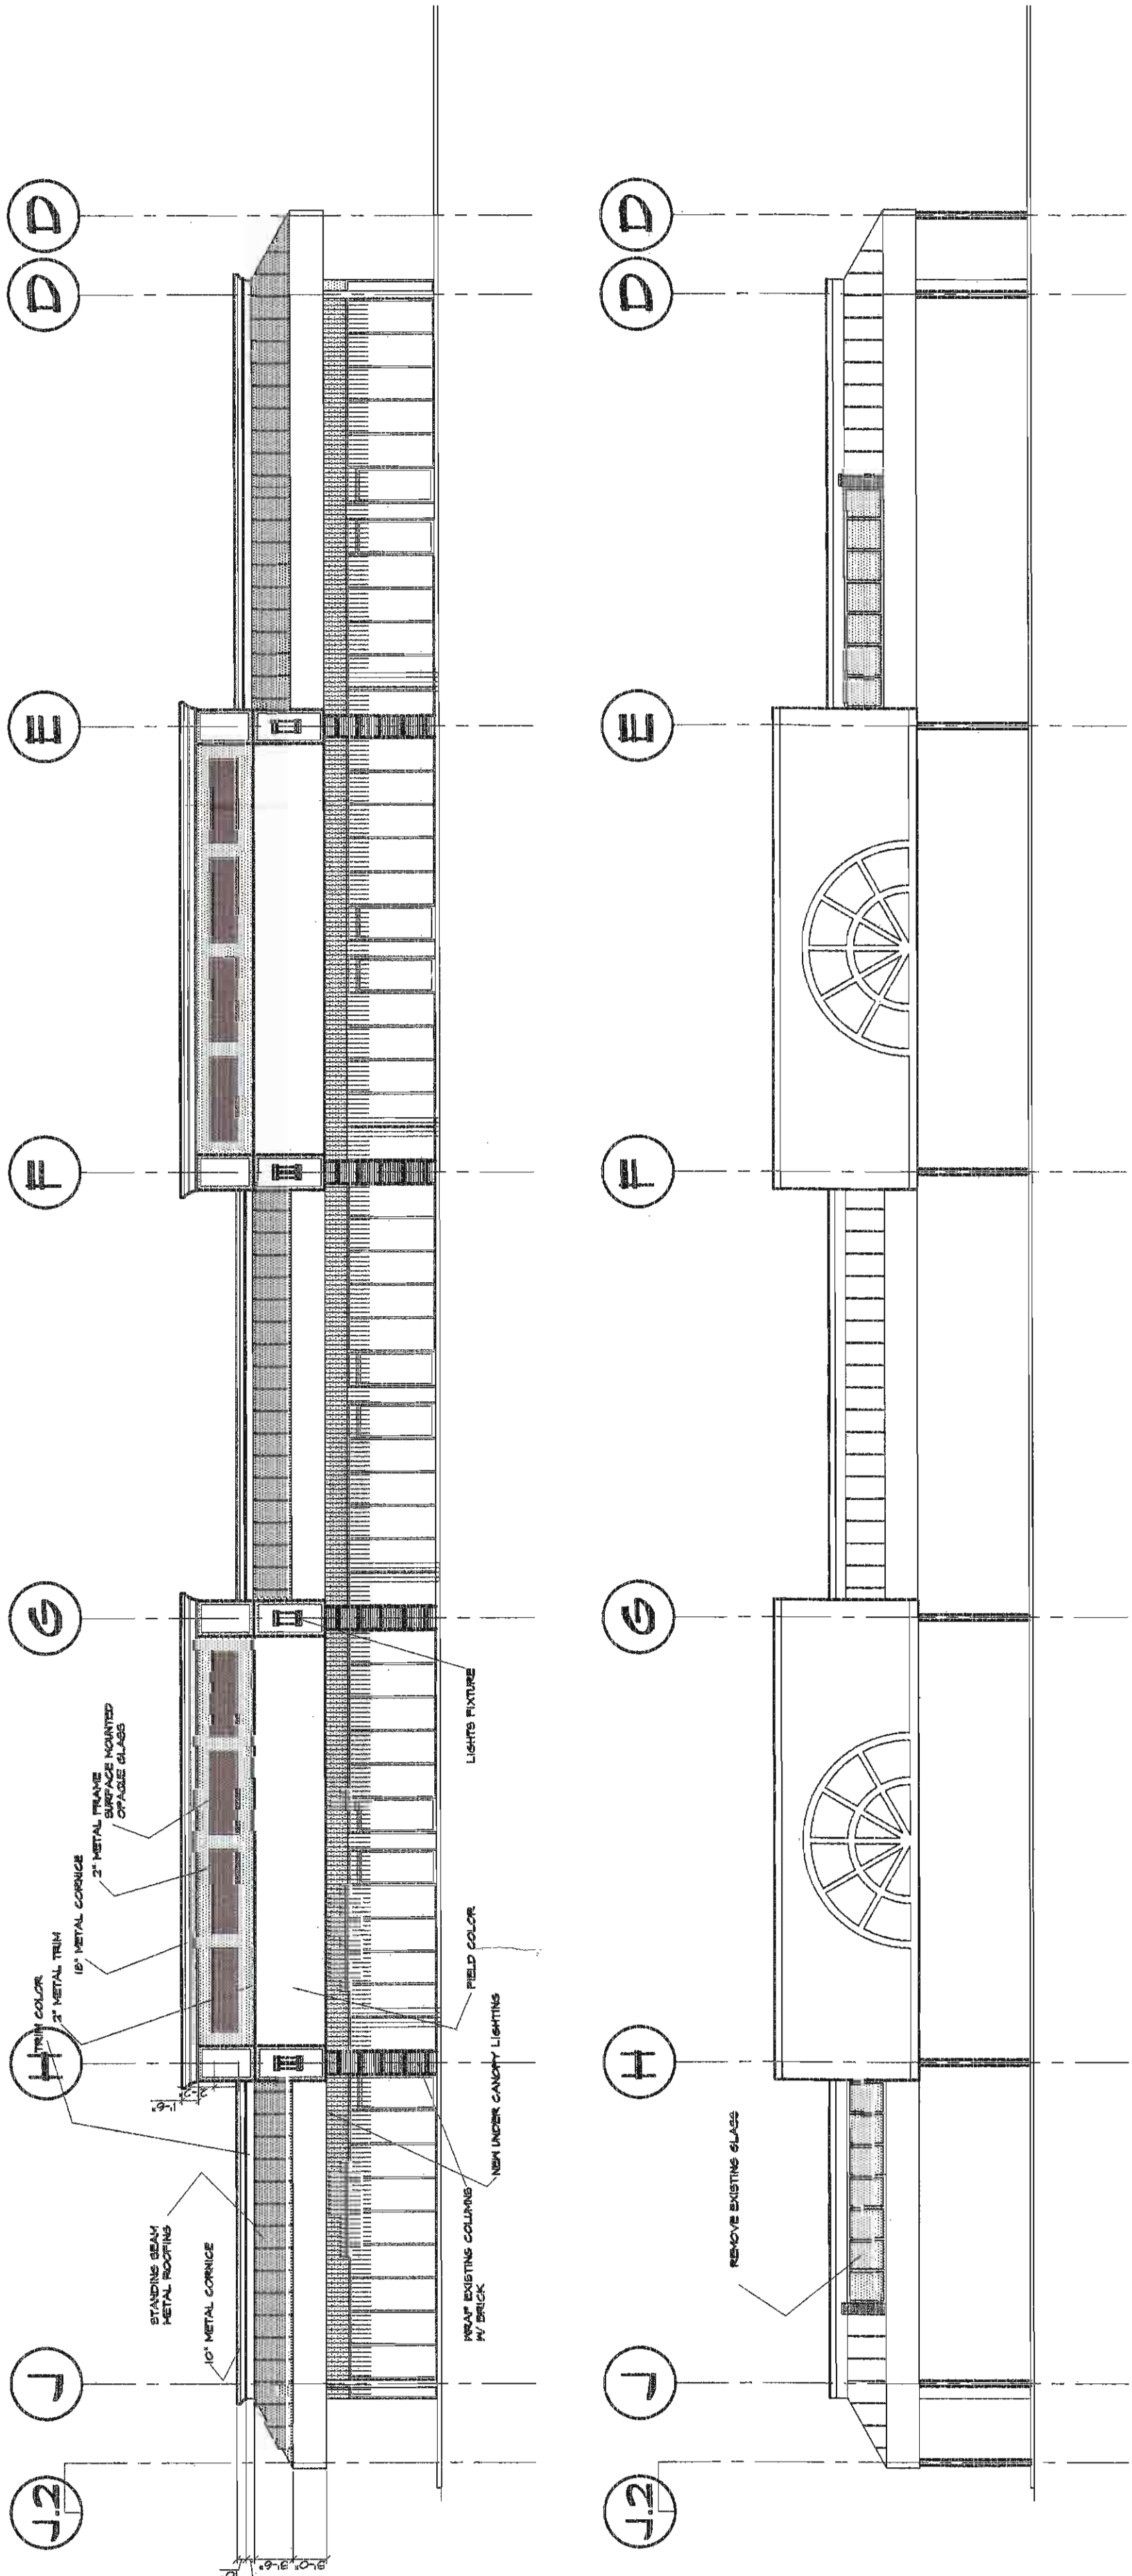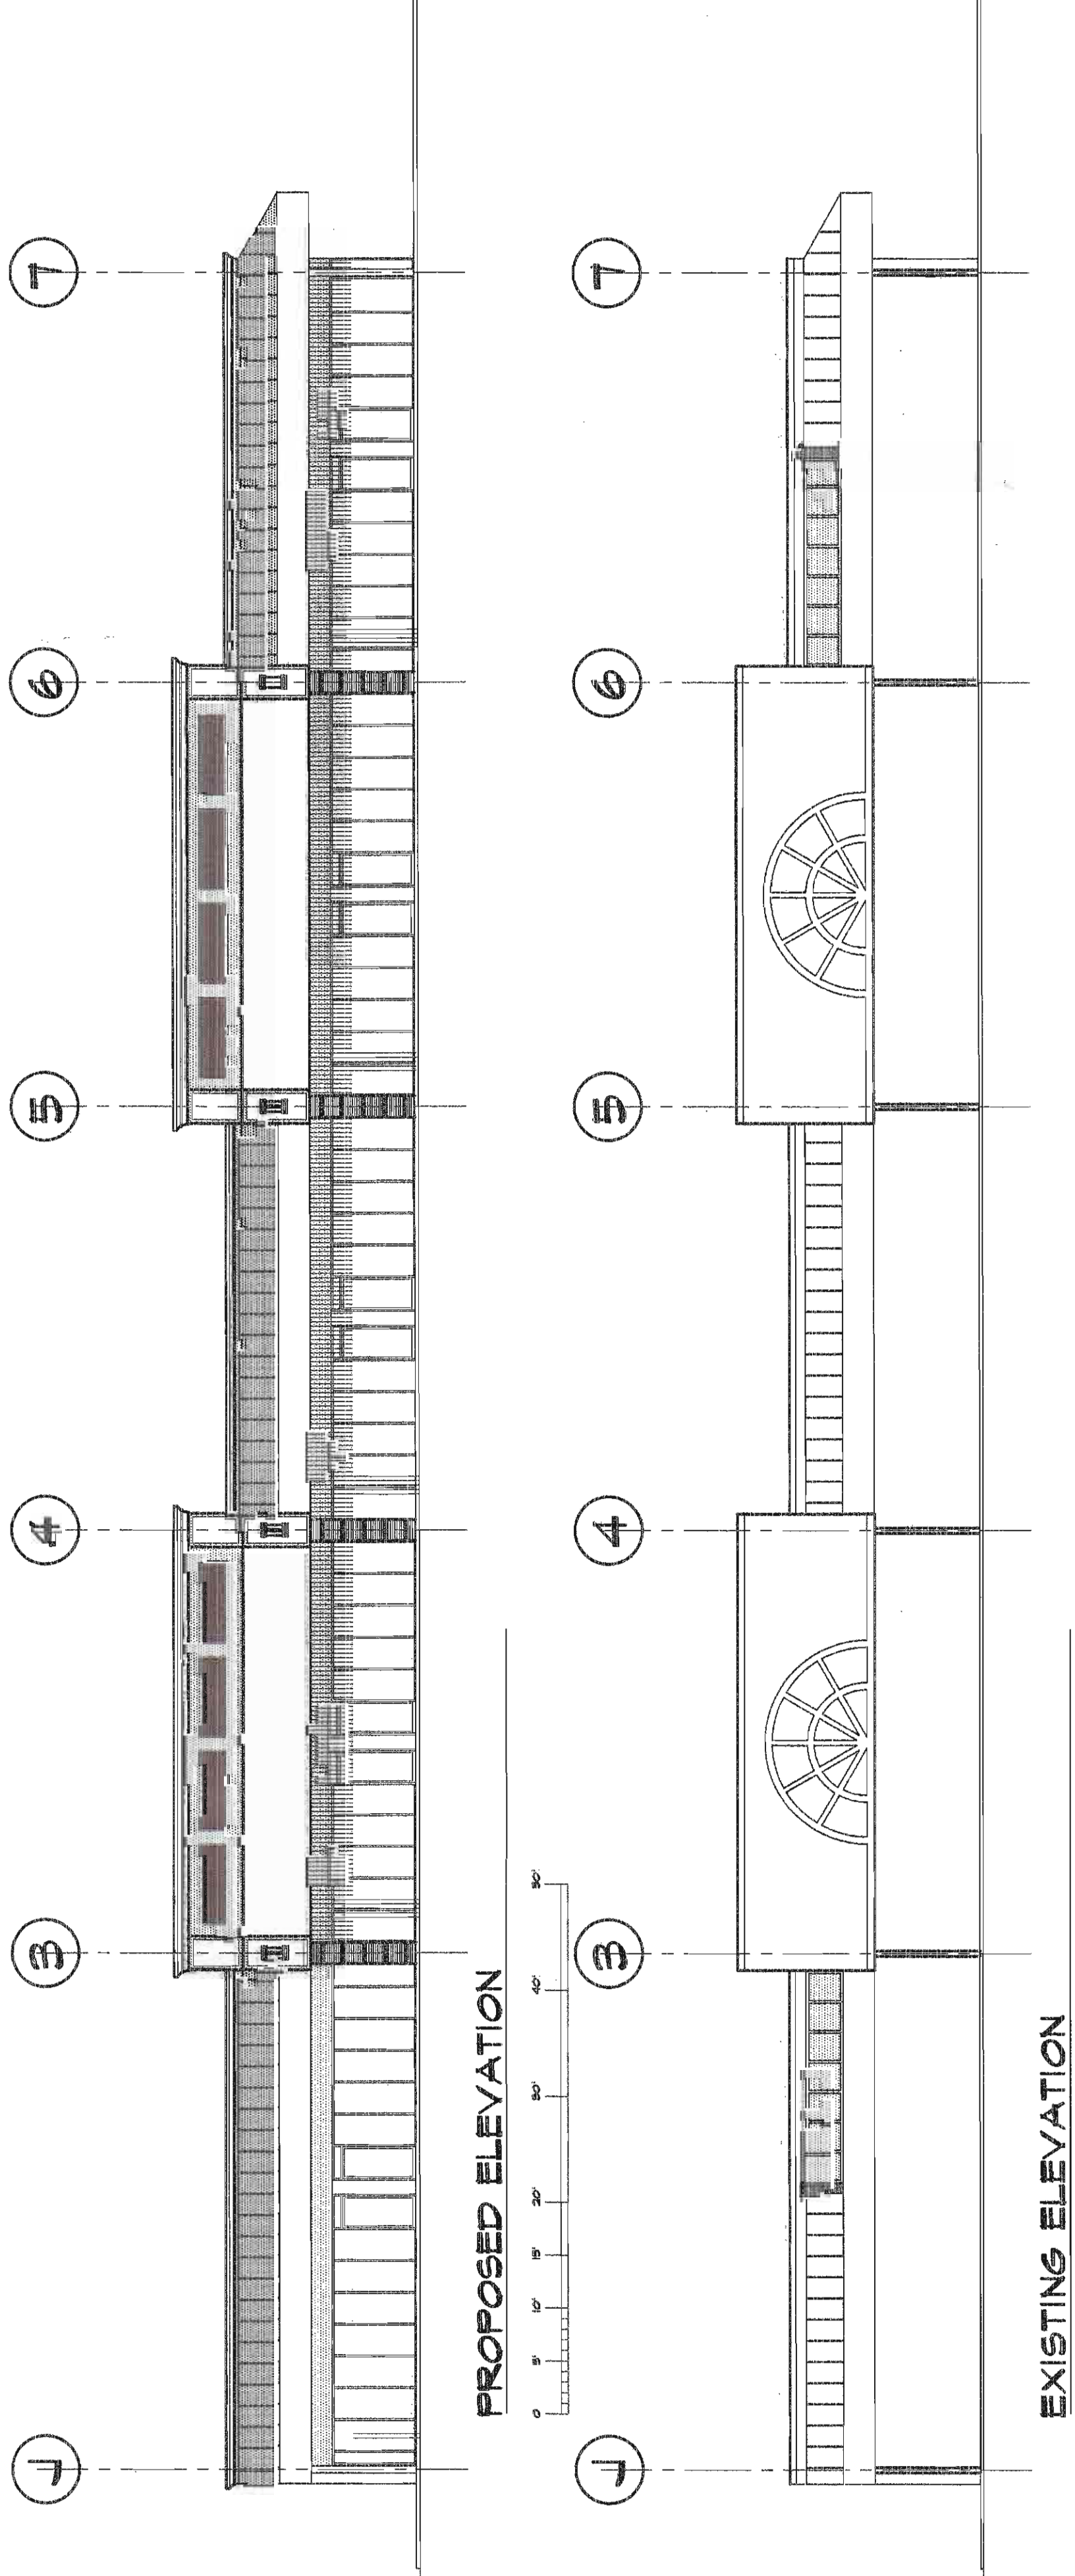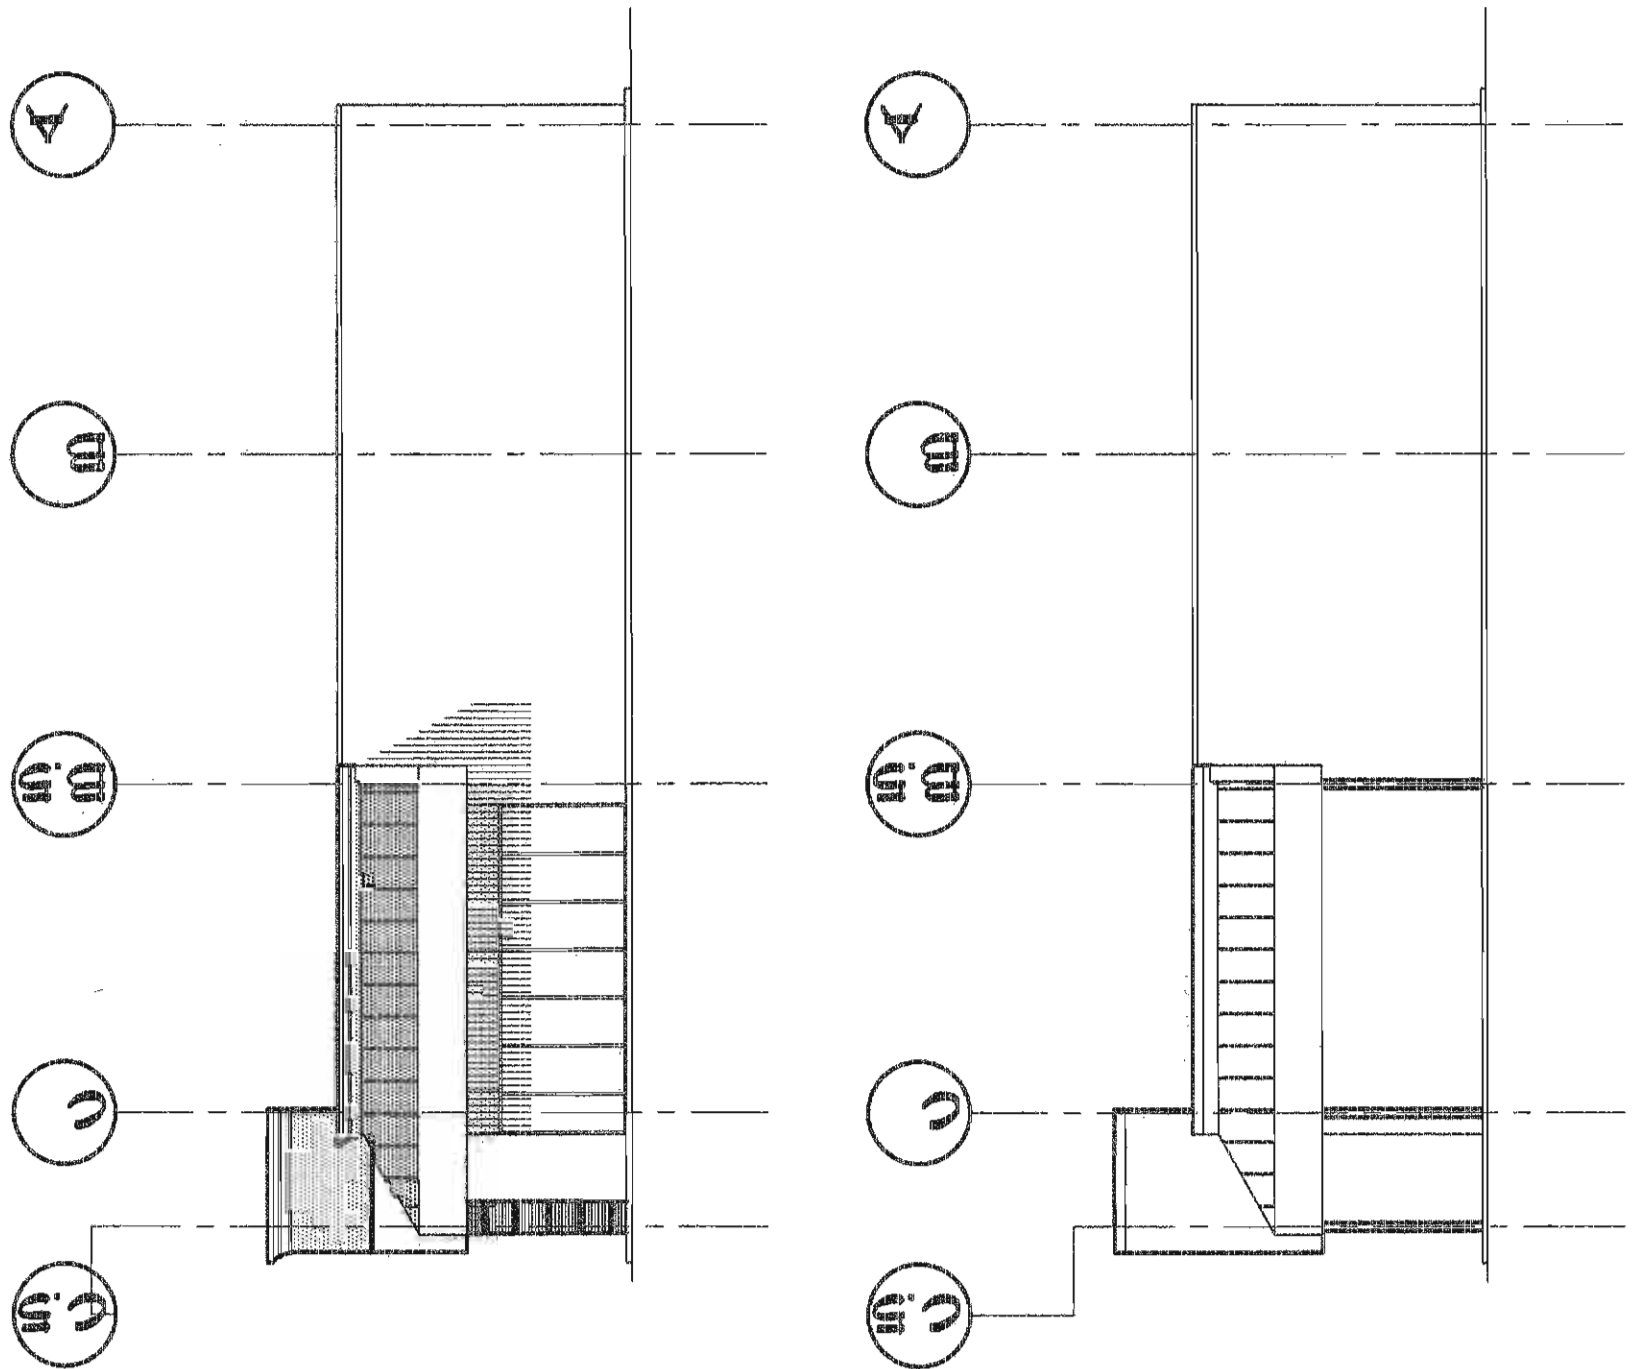

HORTON CENTER REMODELING

COPYRIGHT © 2016, PHILLIP J. RILEY

BUILDING DEPT:	
NO.	DATE
PERMIT PLANS MUST BE STAMPED AND SIGNED BY PHILLIP J. RILEY, STAMPED PLANS ARE FOR ONE BUILDING ONLY.	
REVISIONS	
FILE NAME	

DATE 7-25-16

JOB # 16024

SHEET


A-1

HORTON
CENTER
REMODELING

SEAL

THESE DRAWINGS, SPECIFICATIONS, DESIGN, AND DETAILS ARE AND SHALL REMAIN THE PROPERTY OF PHILLIP J. RILEY. NO PART SHALL BE REUSED IN ANY FORM WITHOUT THE EXPRESSED WRITTEN PERMISSION OF PHILLIP J. RILEY.
WRITTEN DIMENSIONS SHALL HAVE PRECEDENCE OVER SCALED DIMENSIONS. THE CONTRACTOR SHALL VERIFY ALL DIMENSIONS AND CONDITIONS ON THE JOB AND PHILLIP J. RILEY ARCHITECTS SHALL BE NOTIFIED OF ANY VARIATIONS FROM THE DIMENSIONS AND CONDITIONS SHOWN BY THESE DRAWINGS.

PHILLIP J. RILEY
ARCHITECTS
14489 JOHN HUMPHRY DRIVE
ORLAND PARK, ILLINOIS 60462
(708) 361-4126

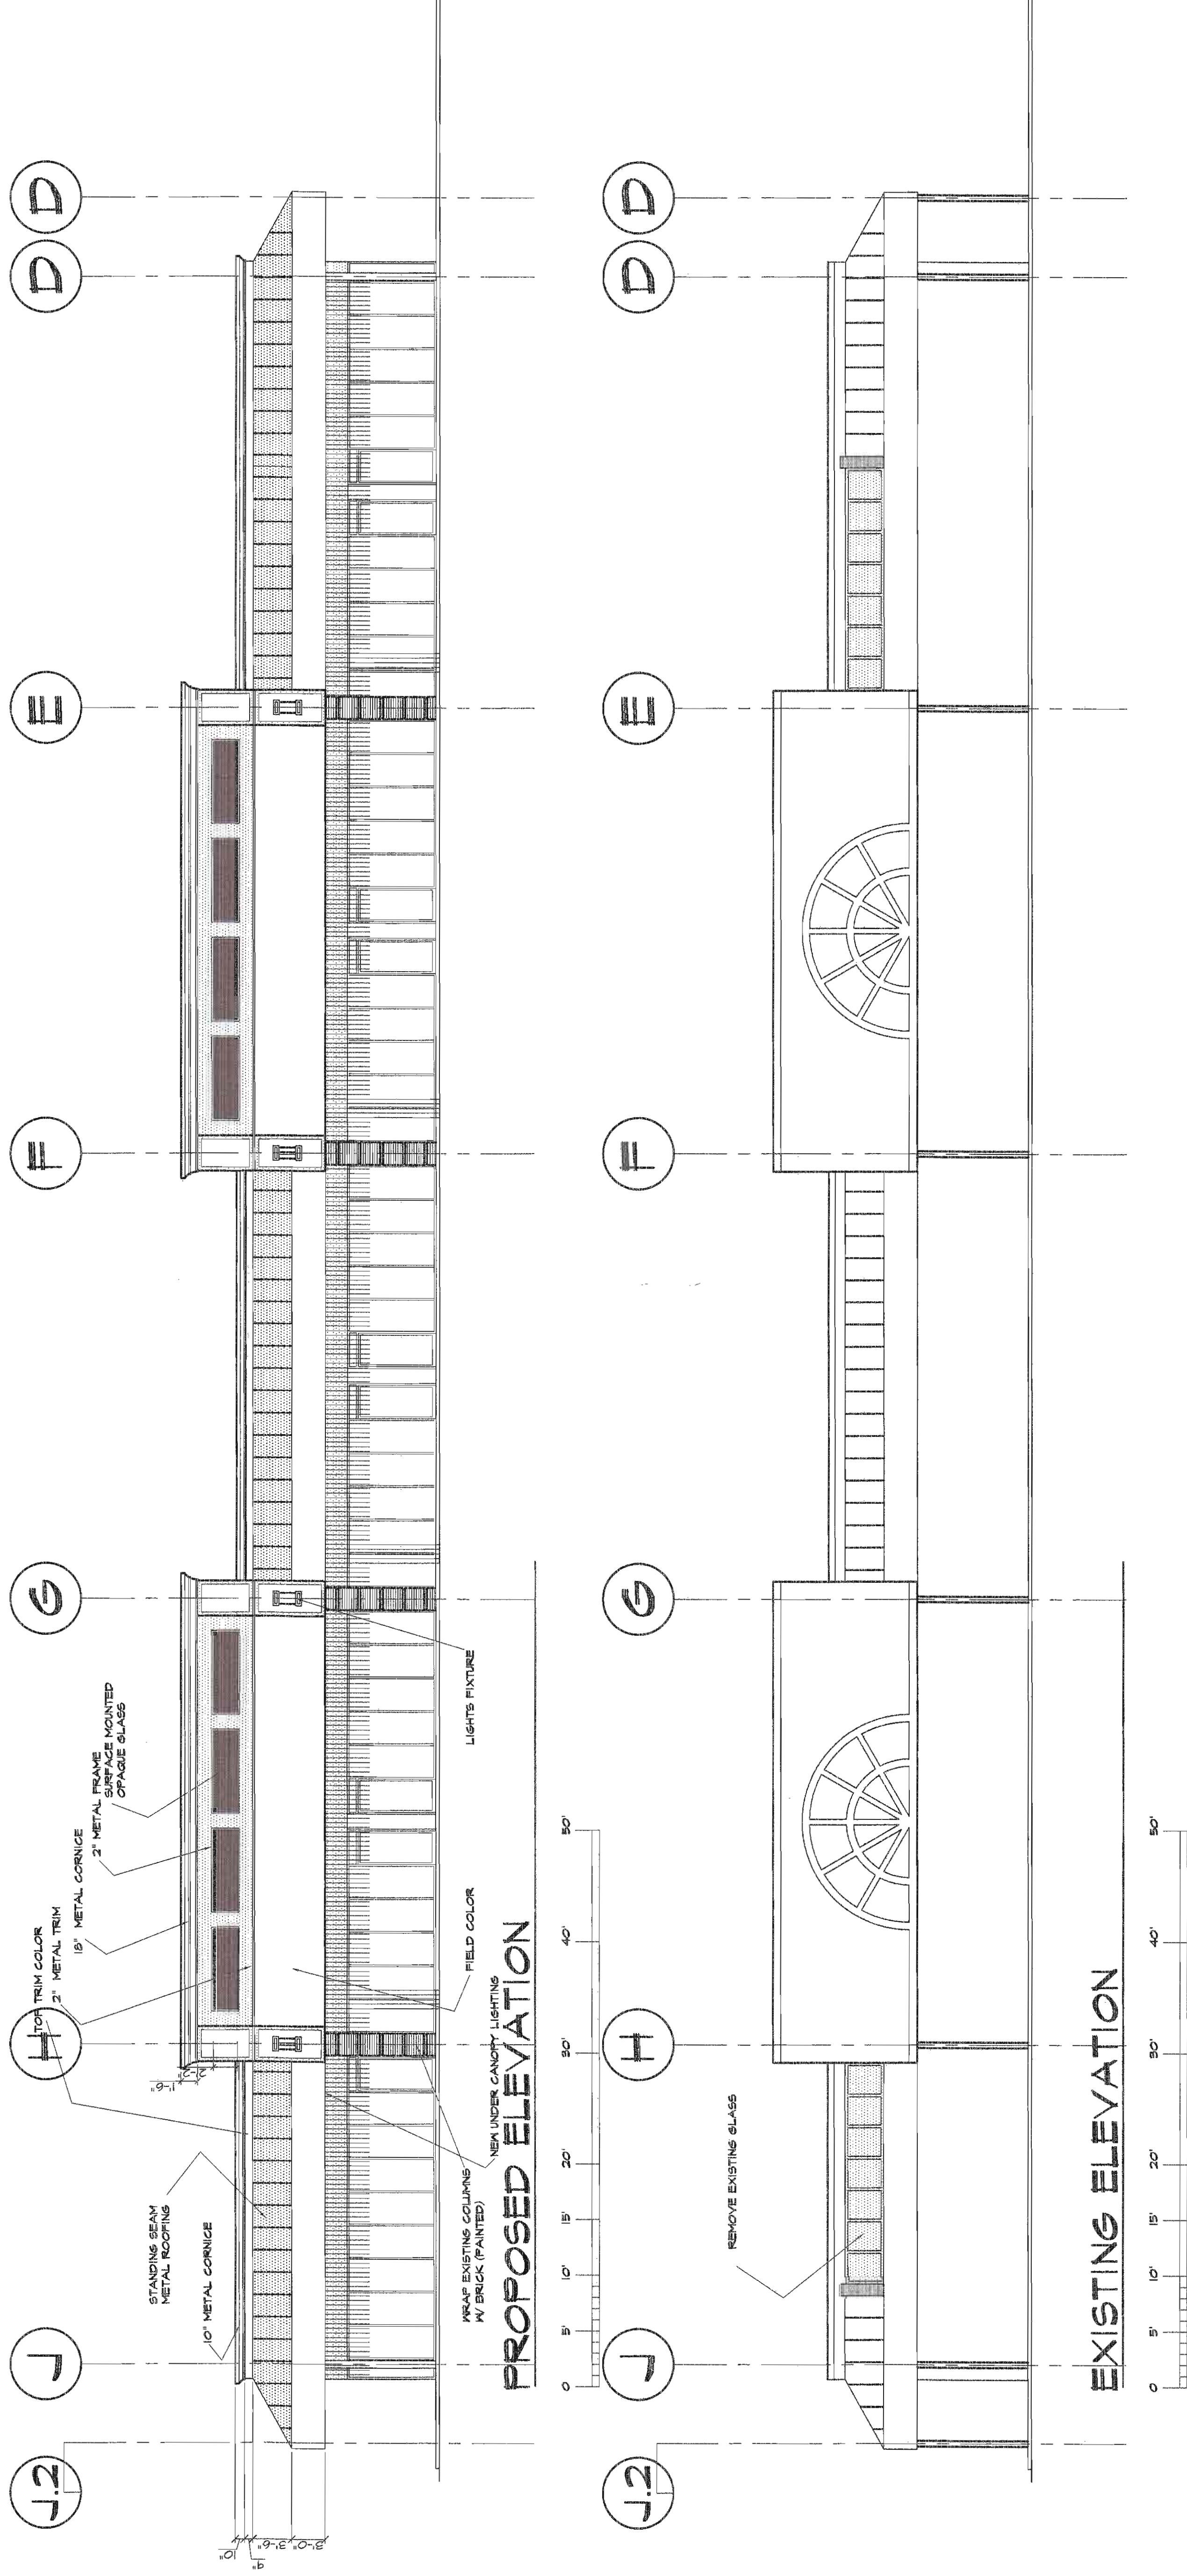

HORTON CENTER REMODELING

COPYRIGHT © 2016, PHILLIP J. RILEY

A-1

SHEET

JOB # 16024

DATE 7-25-19

BUILDING DEPT:		FILE NAME
PERMIT PLANS MUST BE STAMPED AND SIGNED BY PHILLIP J. RILEY, STAMPED AND PLANS ARE FOR ONE BUILDING ONLY.		
NO.	DATE	REVISIONS
		BY


HORTON
CENTER
REMODELING

SEAL



THESE DRAWINGS, SPECIFICATIONS, DESIGN, AND DETAILS ARE AND SHALL REMAIN THE PROPERTY OF PHILLIP J. RILEY. NO PART SHALL BE REUSED IN ANY FORM WITHOUT THE EXPRESSED WRITTEN PERMISSION OF PHILLIP J. RILEY.
WRITTEN DIMENSIONS SHALL HAVE PRECEDENCE OVER SCALED DIMENSIONS. THE CONTRACTOR SHALL VERIFY ALL DIMENSIONS AND CONDITIONS ON THE JOB AND PHILLIP J. RILEY ARCHITECTS SHALL BE NOTIFIED OF ANY VARIATIONS FROM THESE DRAWINGS, SPECIFICATIONS, DESIGN, AND DETAILS.

PHILLIP J. RILEY
ARCHITECTS
14489 JOHN HUMPHRY DRIVE
ORLAND PARK, ILLINOIS 60462
(708) 361-4126

EXISTING ELEVATION

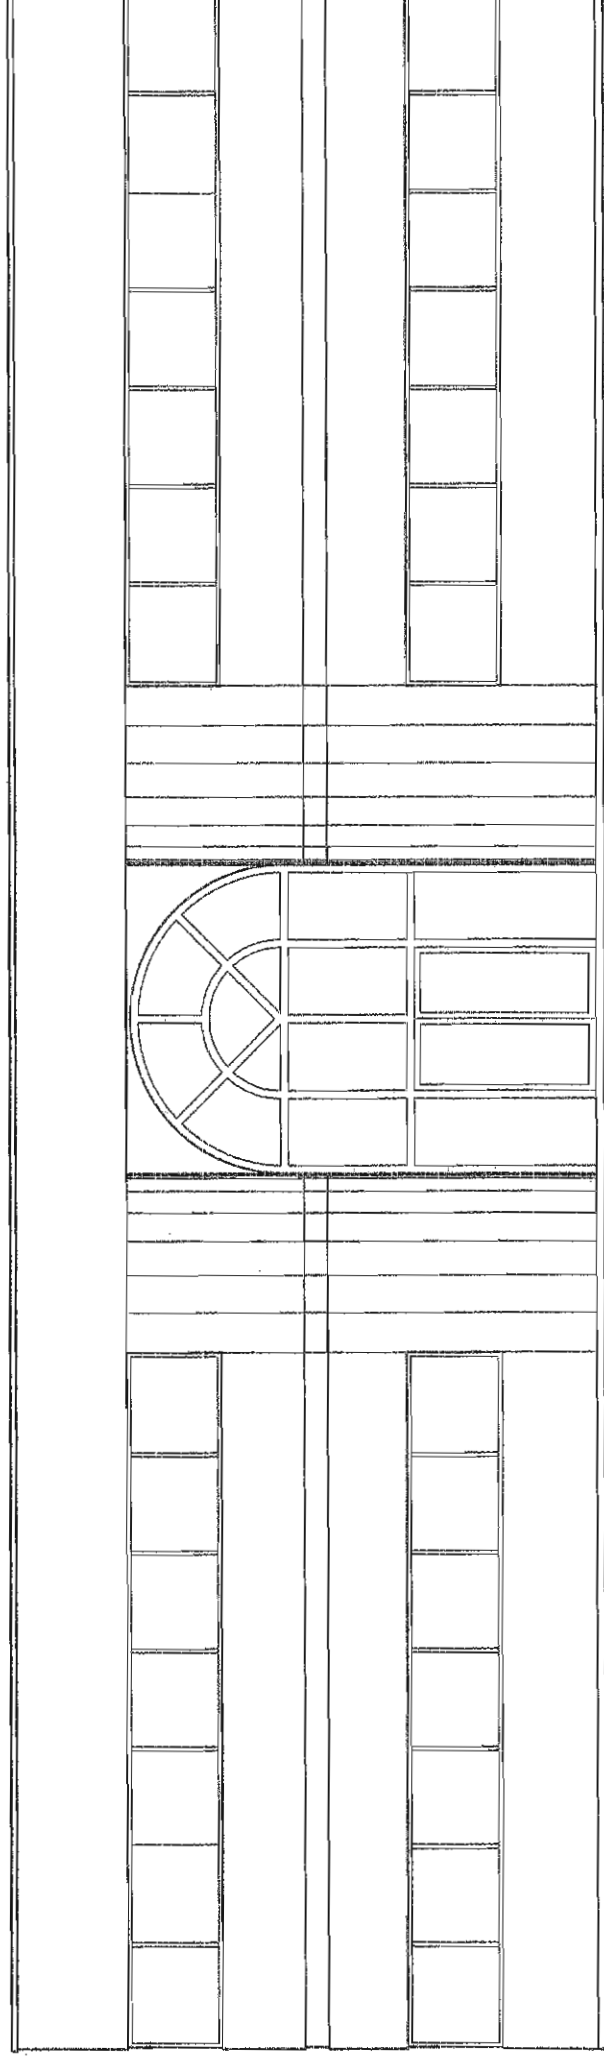

PROPOSED ELEVATION

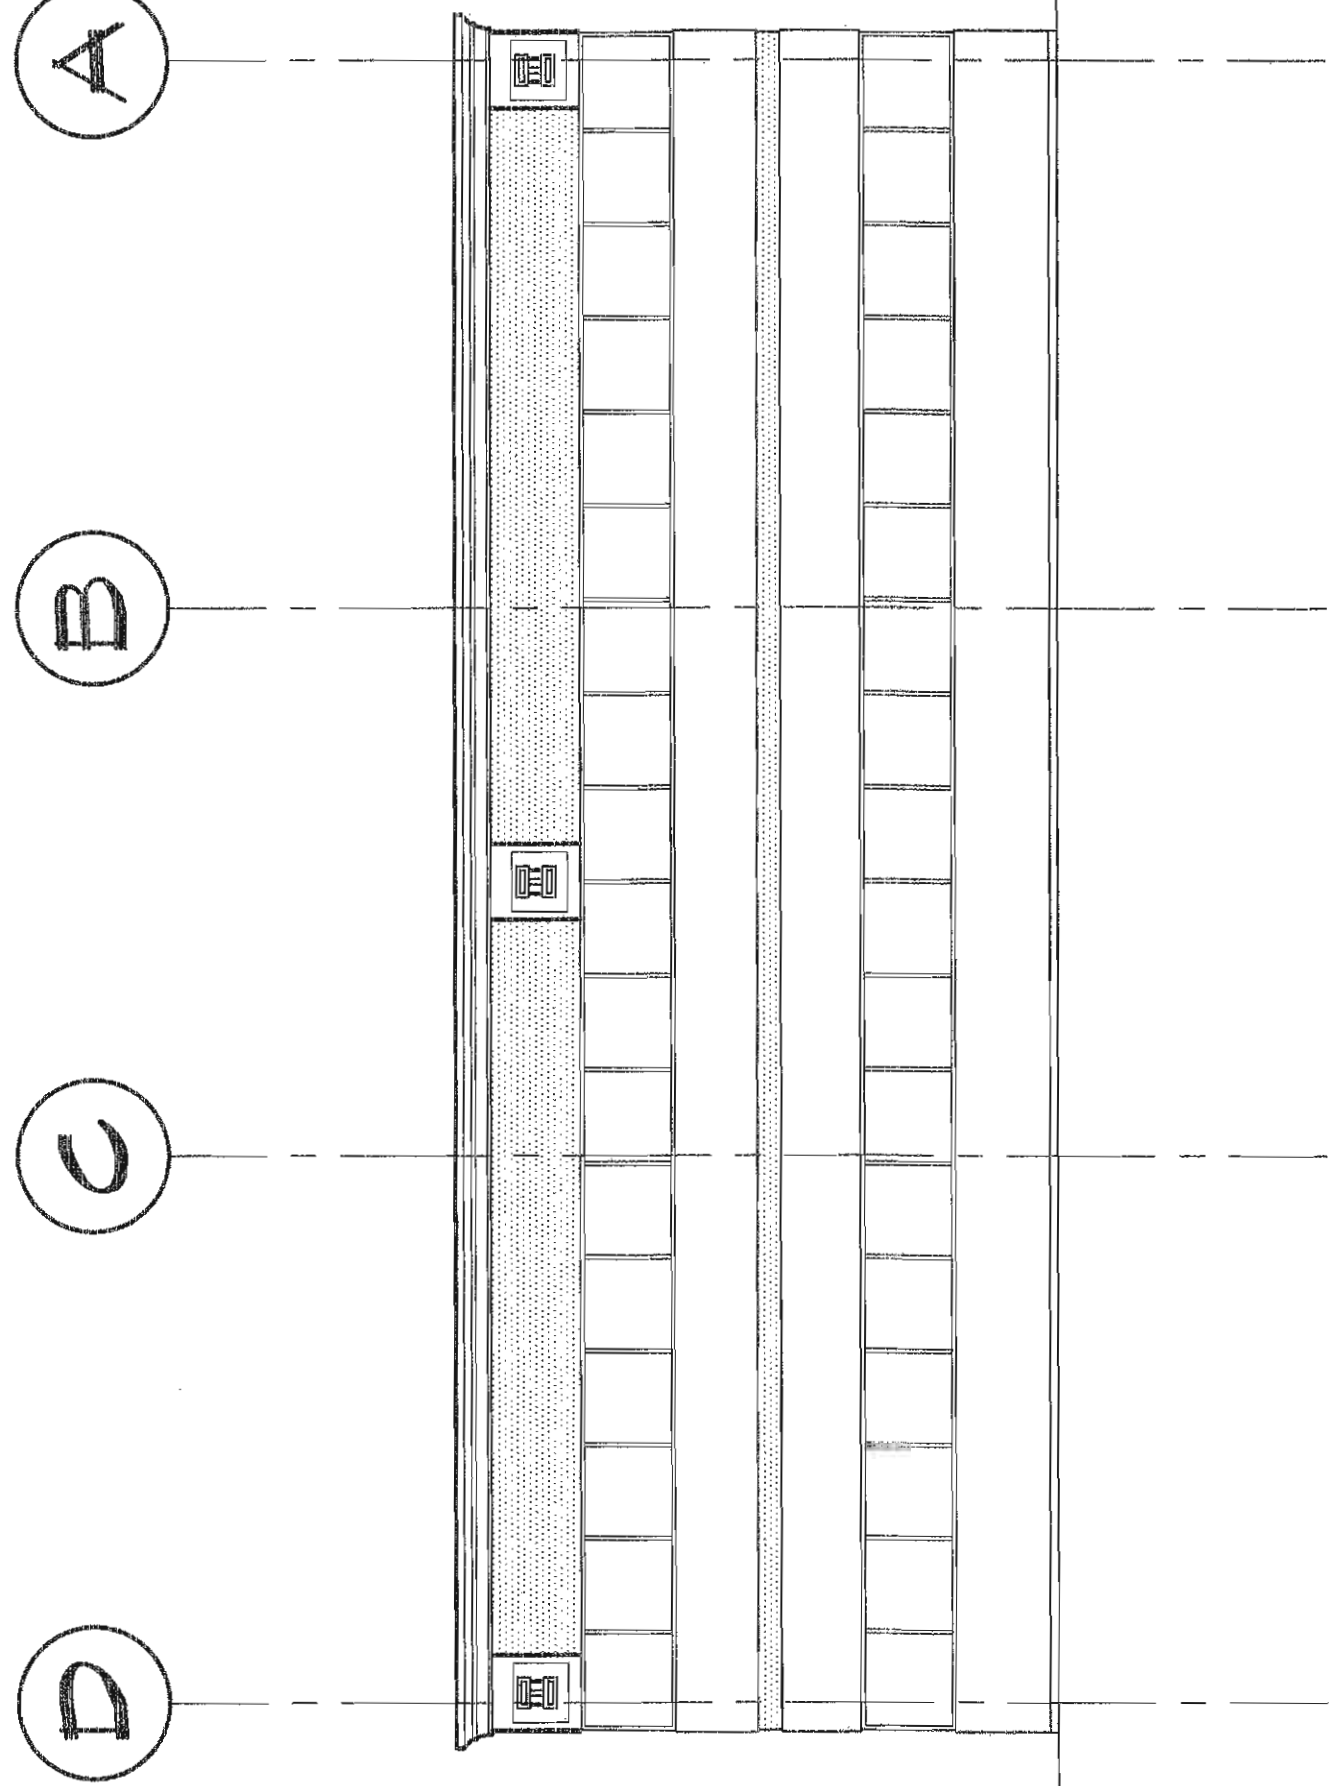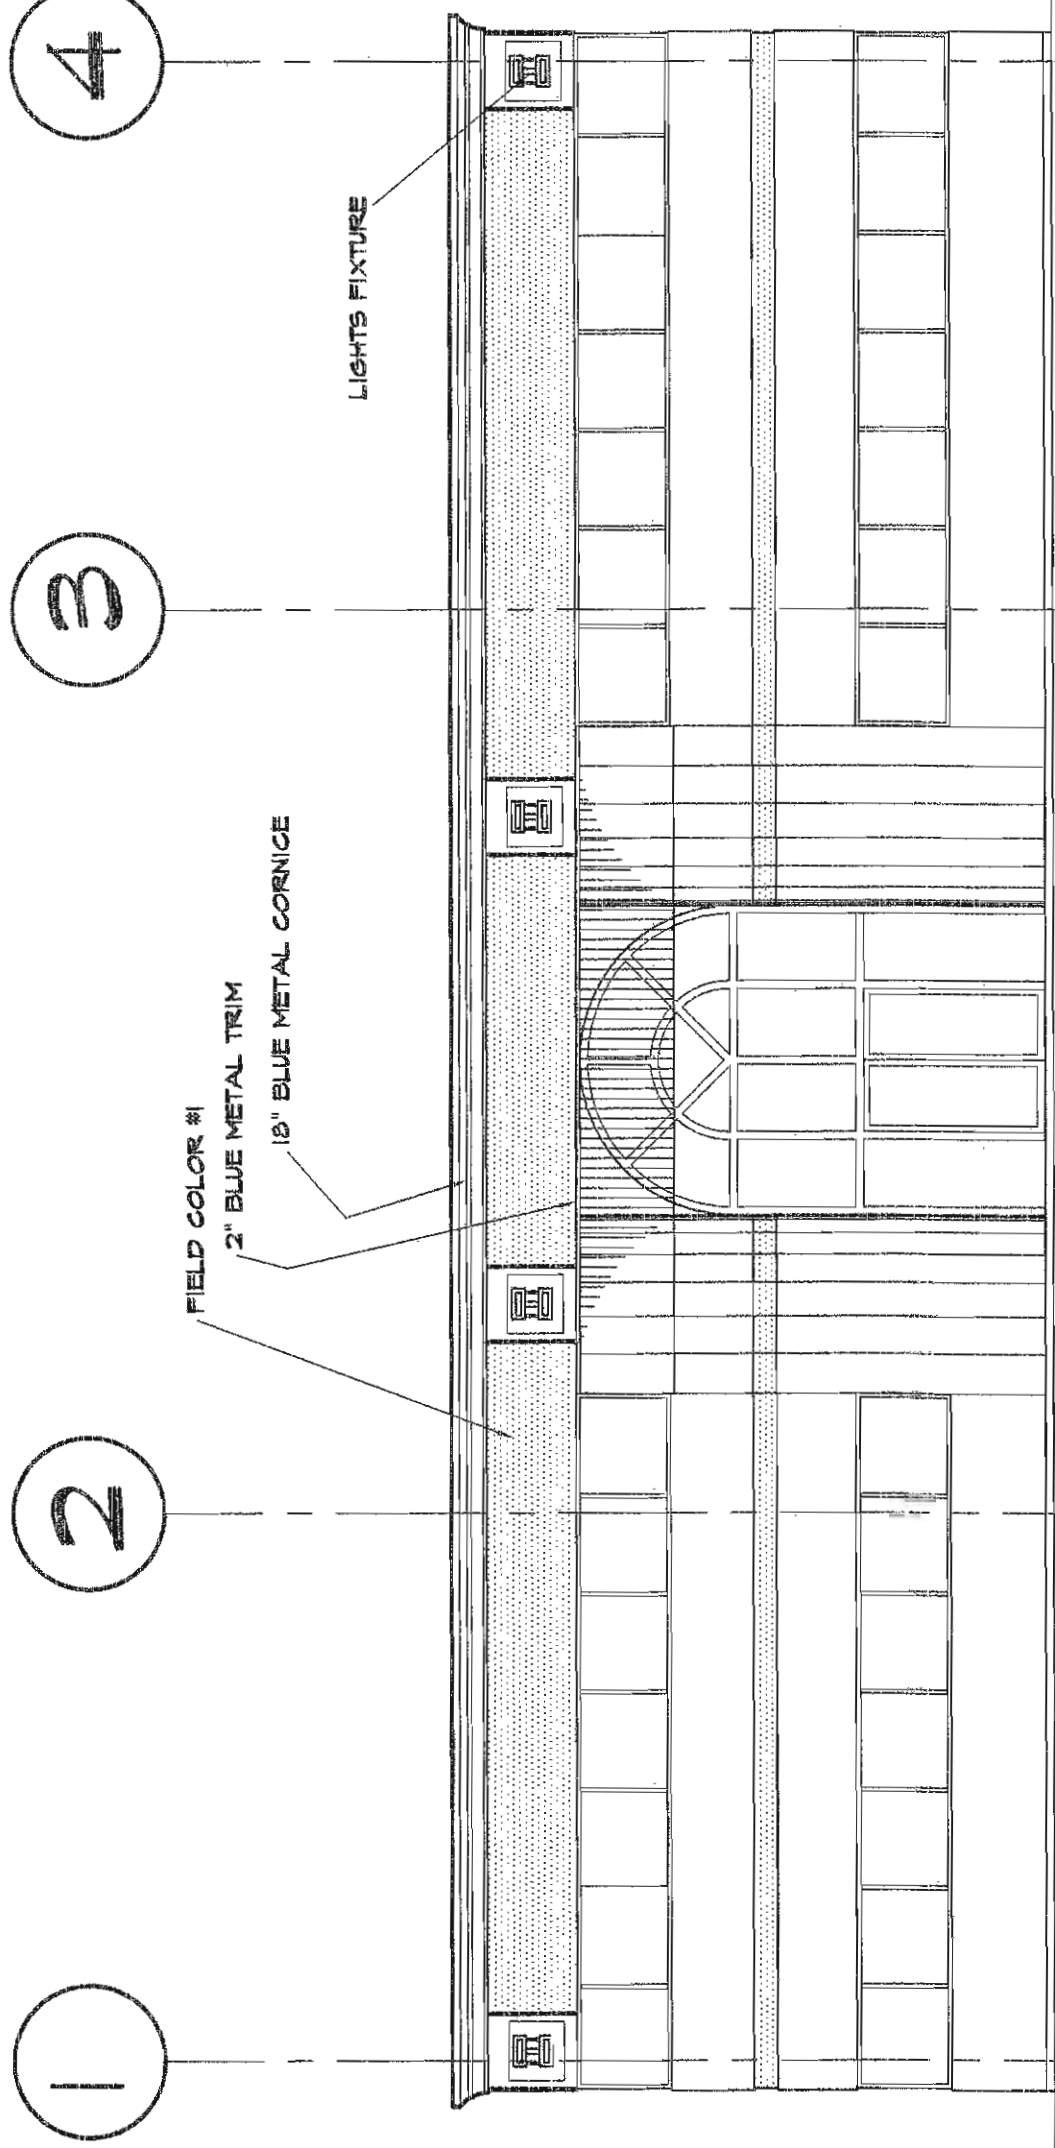

HORTON CENTER REMODELING

DATE	7-25-16
JOB #	16024
SHEET	A-1
FILE NAME	
NO.	
DATE	
REVISIONS	
BY	
BUILDING DEPT:	
PERMIT PLANS MUST BE STAMPED AND SIGNED BY PHILLIP J. RILEY, STAMPED PLANS ARE FOR ONE BUILDING ONLY.	


HORTON
CENTER
REMODELING

SEAL

THESE DRAWINGS, SPECIFICATIONS, DESIGN, AND DETAILS ARE AND SHALL REMAIN THE PROPERTY OF PHILLIP J. RILEY. NO PART SHALL BE REUSED IN ANY FORM WITHOUT THE EXPRESSED WRITTEN PERMISSION OF PHILLIP J. RILEY.
WRITTEN DIMENSIONS SHALL HAVE PRECEDENCE OVER SCALED DIMENSIONS. THE CONTRACTOR SHALL VERIFY ALL DIMENSIONS AND CONDITIONS ON THE JOB AND PHILLIP J. RILEY ARCHITECTS SHALL BE NOTIFIED OF ANY VARIATIONS FROM THE DIMENSIONS AND CONDITIONS SHOWN BY THESE DRAWINGS.

PHILLIP J. RILEY
ARCHITECTS
14488 JOHN HUMPHRY DRIVE
ORLAND PARK, ILLINOIS 60462
(708) 361-4126

EXISTING ELEVATION (REAR)

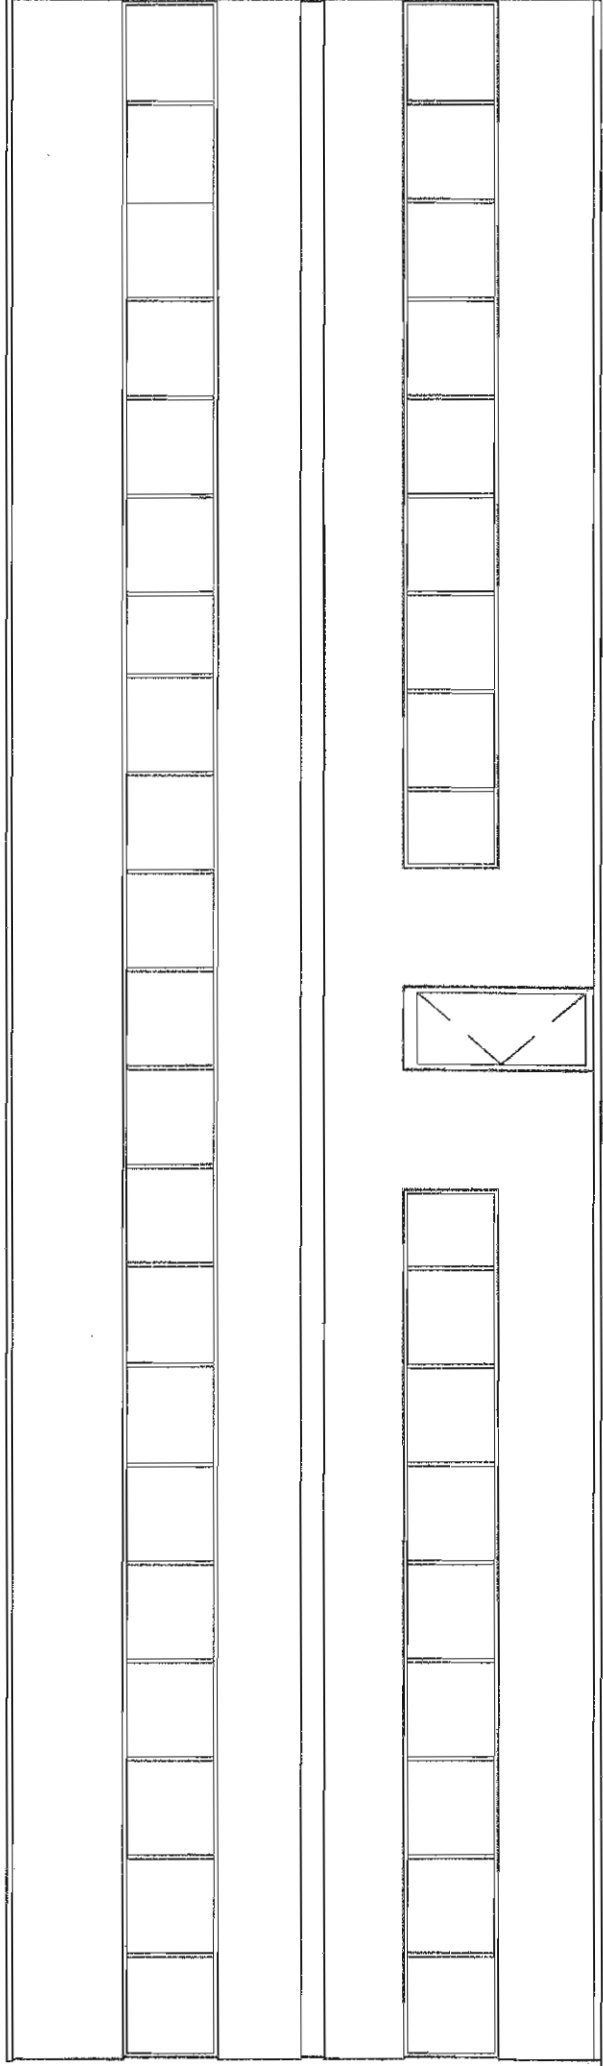

PROPOSED ELEVATION (REAR)

