


159TH STREET

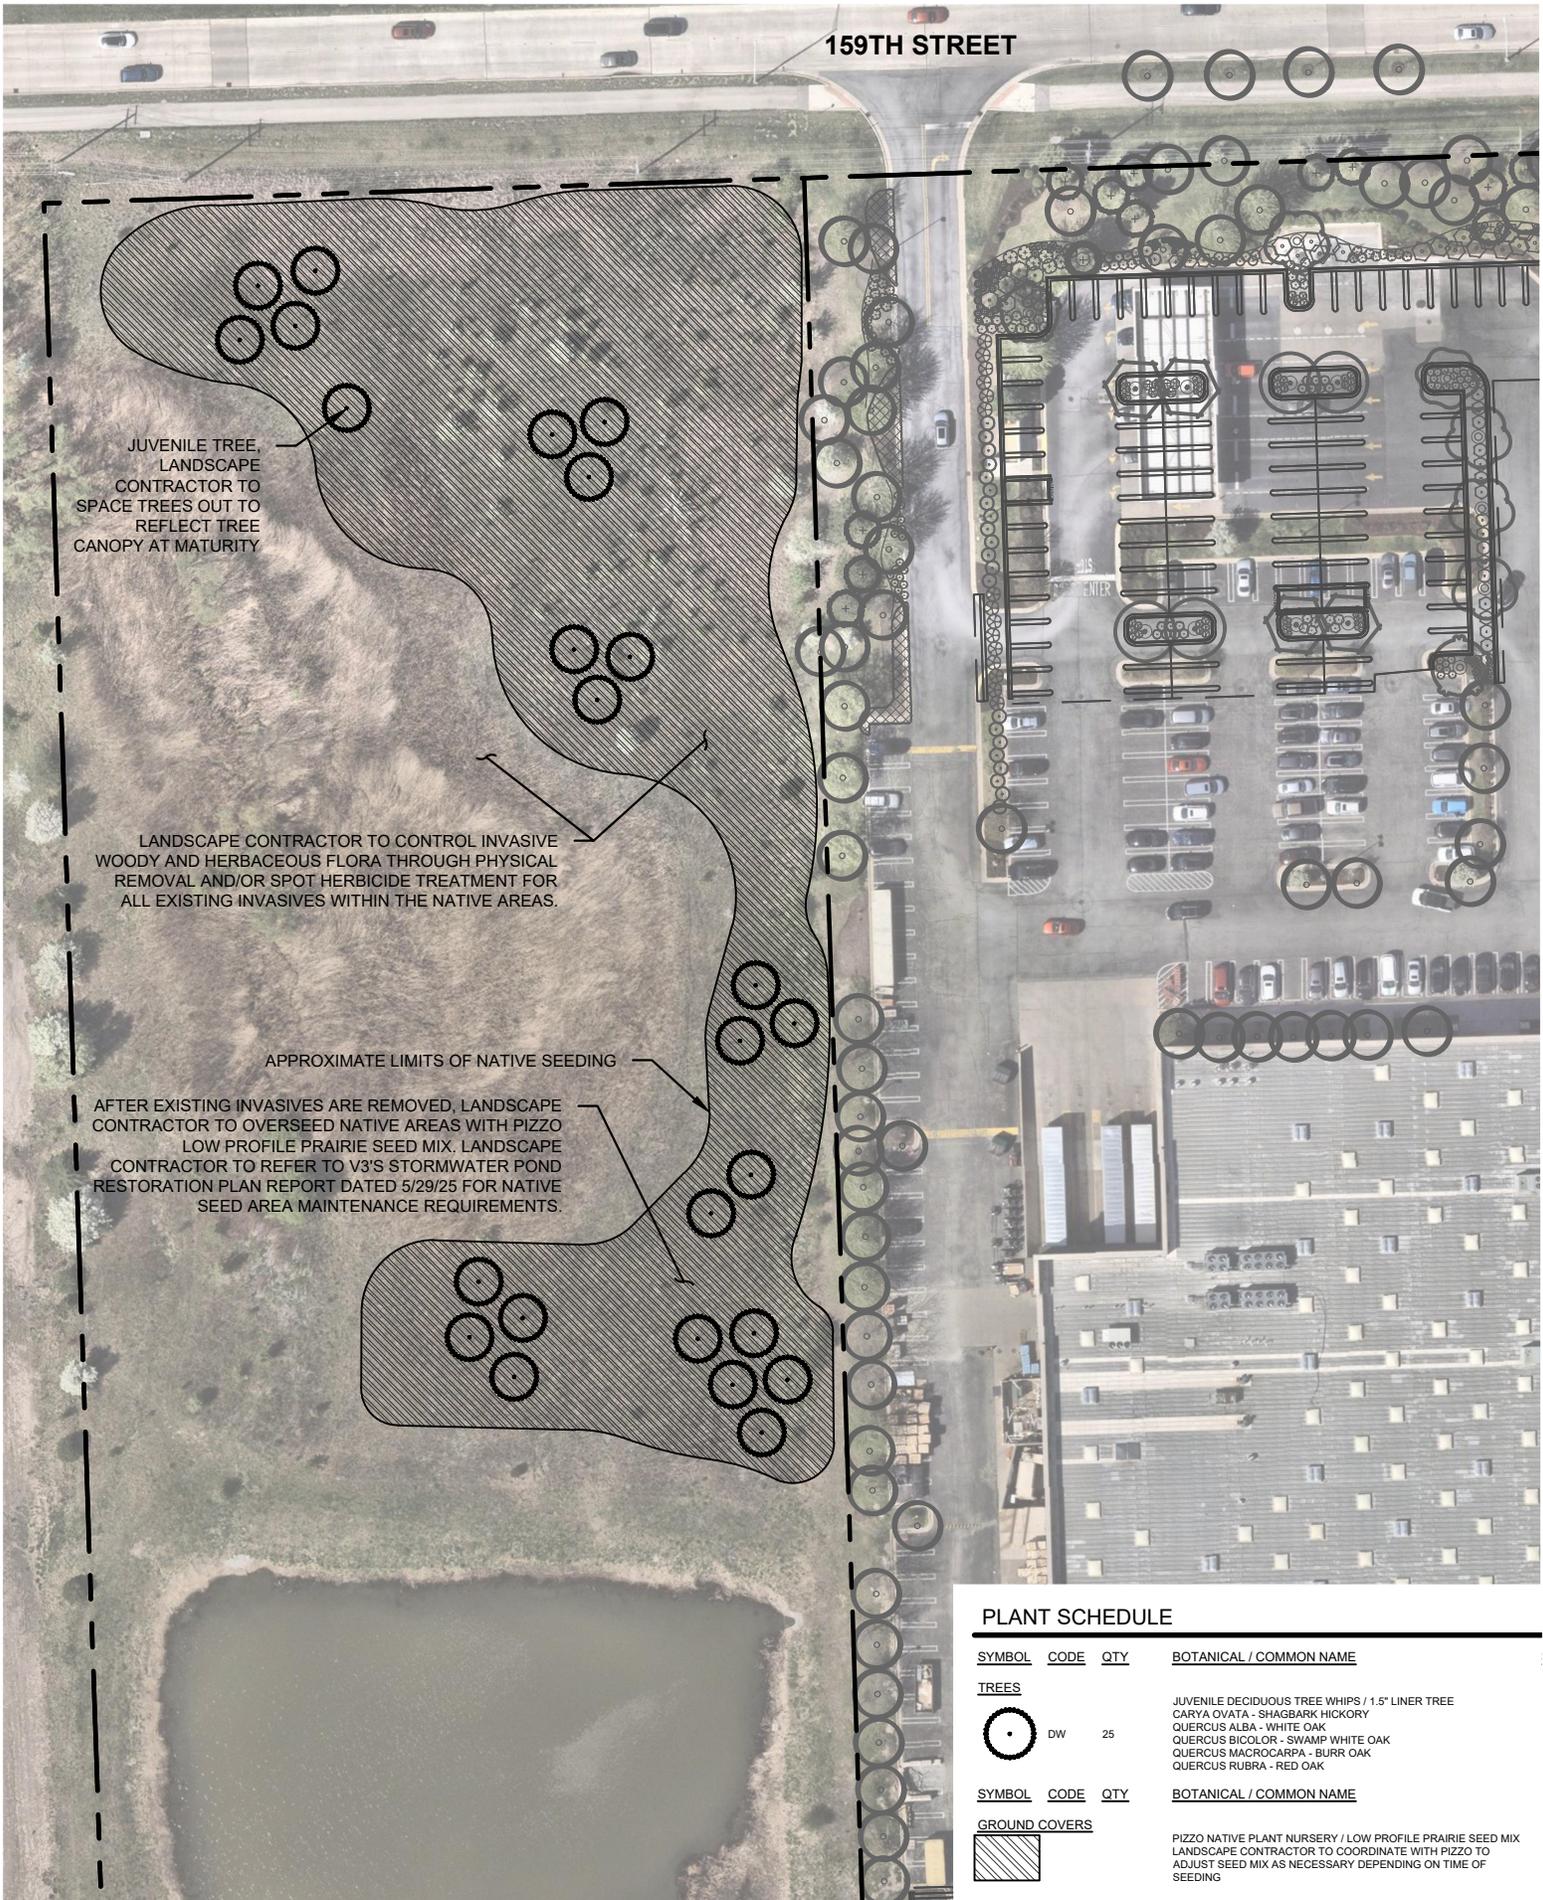

JUVENILE TREE, LANDSCAPE CONTRACTOR TO SPACE TREES OUT TO REFLECT TREE CANOPY AT MATURITY

LANDSCAPE CONTRACTOR TO CONTROL INVASIVE WOODY AND HERBACEOUS FLORA THROUGH PHYSICAL REMOVAL AND/OR SPOT HERBICIDE TREATMENT FOR ALL EXISTING INVASIVES WITHIN THE NATIVE AREAS.

APPROXIMATE LIMITS OF NATIVE SEEDING

AFTER EXISTING INVASIVES ARE REMOVED, LANDSCAPE CONTRACTOR TO OVERSEED NATIVE AREAS WITH PIZZO LOW PROFILE PRAIRIE SEED MIX. LANDSCAPE CONTRACTOR TO REFER TO V3'S STORMWATER POND RESTORATION PLAN REPORT DATED 5/29/25 FOR NATIVE SEED AREA MAINTENANCE REQUIREMENTS.

PLANT SCHEDULE

SYMBOL	CODE	QTY	BOTANICAL / COMMON NAME
TREES			
	DW	25	JUVENILE DECIDUOUS TREE WHIPS / 1.5" LINER TREE CARYA OVATA - SHAGBARK HICKORY QUERCUS ALBA - WHITE OAK QUERCUS BICOLOR - SWAMP WHITE OAK QUERCUS MACROCARPA - BURR OAK QUERCUS RUBRA - RED OAK
GROUND COVERS			
			PIZZO NATIVE PLANT NURSERY / LOW PROFILE PRAIRIE SEED MIX LANDSCAPE CONTRACTOR TO COORDINATE WITH PIZZO TO ADJUST SEED MIX AS NECESSARY DEPENDING ON TIME OF SEEDING

NOTE: LANDSCAPE CONTRACTOR TO FURNISH AND INSTALL 36" SOLID TUBE TREE PROTECTOR AND A 3' DIAMETER BY 3" DEPTH WOOD MULCH RING AROUND EACH JUVENILE TREE.