


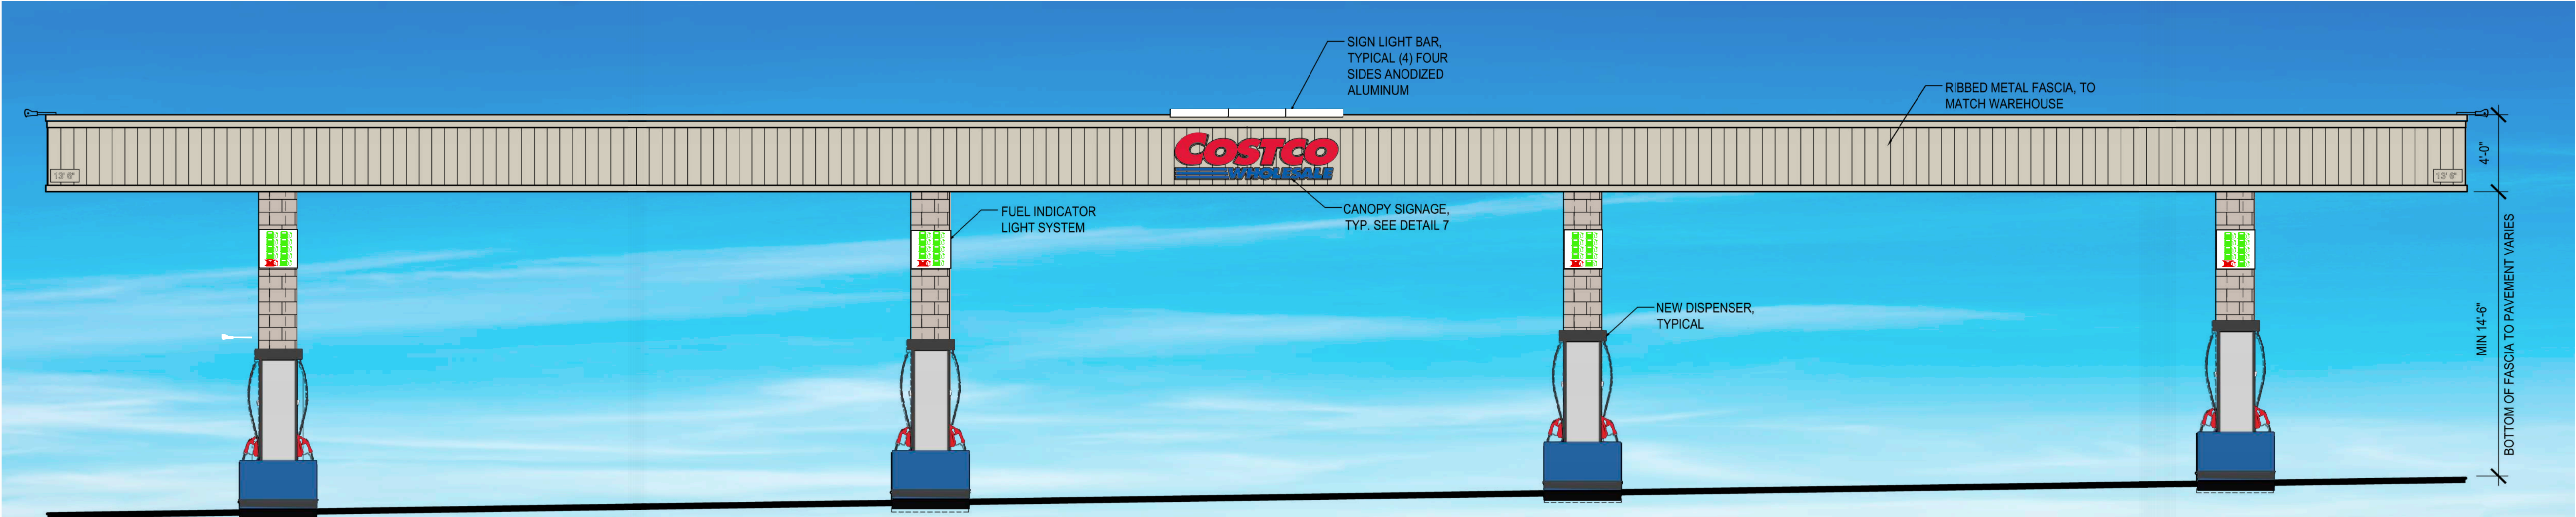


1 NORTH CANOPY ELEVATION (SOUTH SIM)
SCALE: 1/4" = 1'-0"

1023




2 EAST CANOPY ELEVATION (WEST SIM)
SCALE: 1/4" = 1'-0"

0523

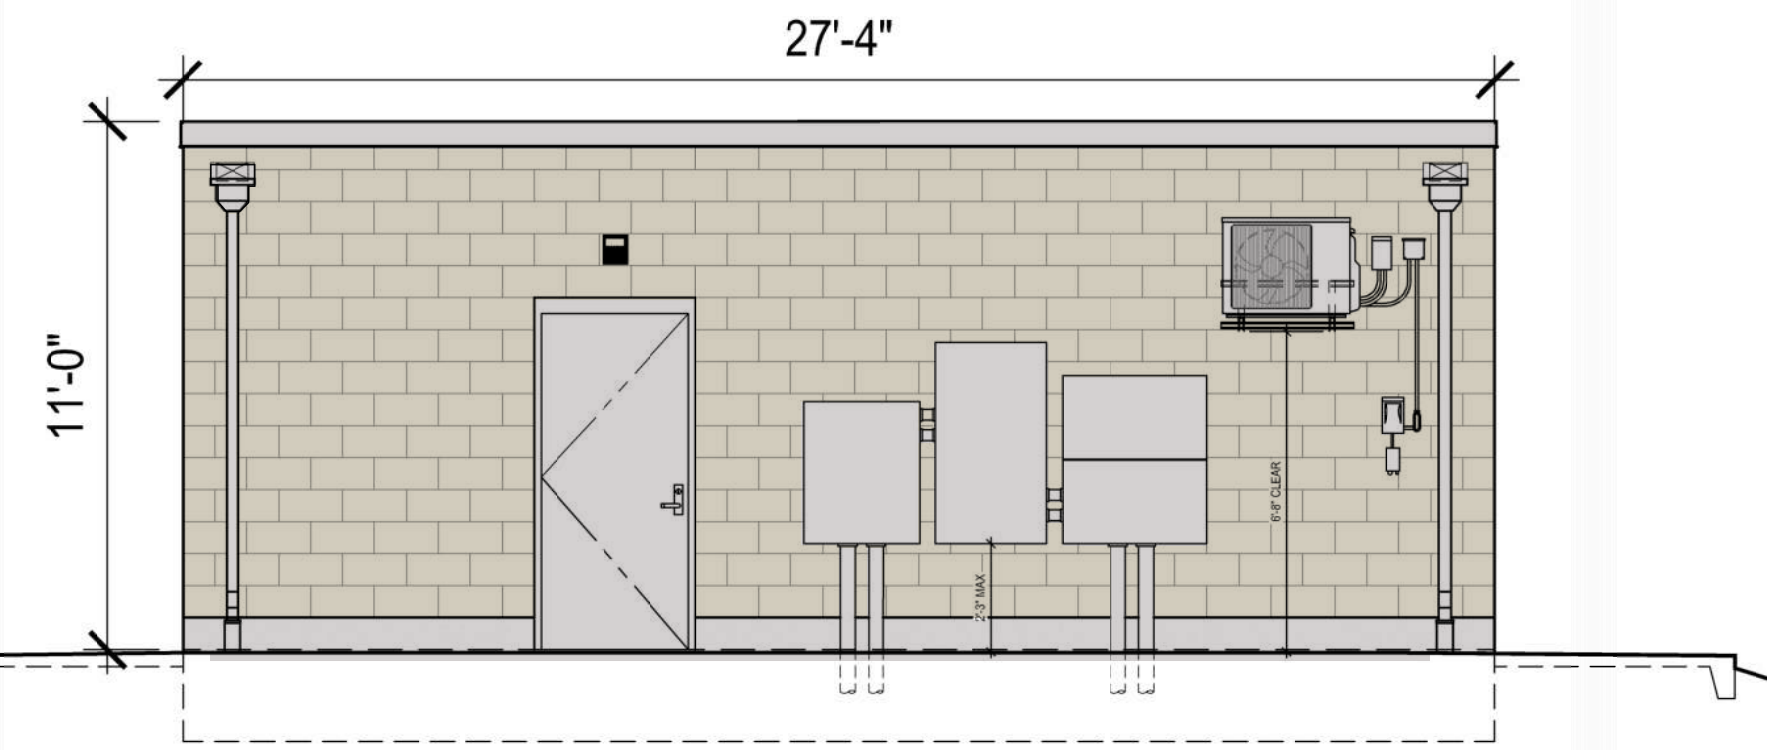


3 SIDE FACING AWAY FROM CANOPY
SCALE: 1/4" = 1'-0"

1121

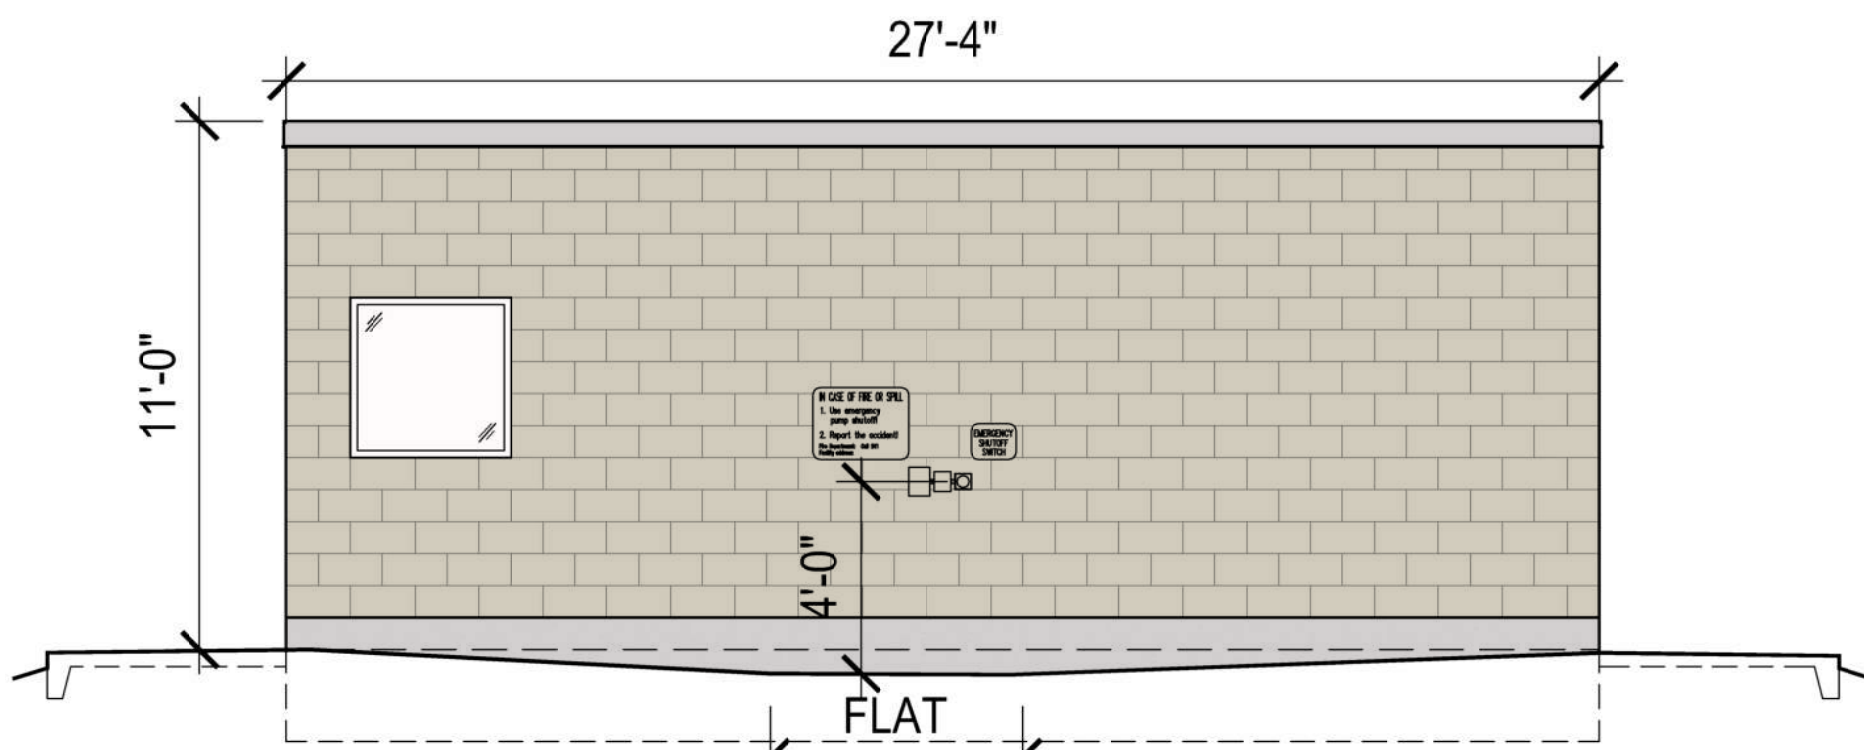


4 SIDE FACING CANOPY
SCALE: 1/4" = 1'-0"

0421

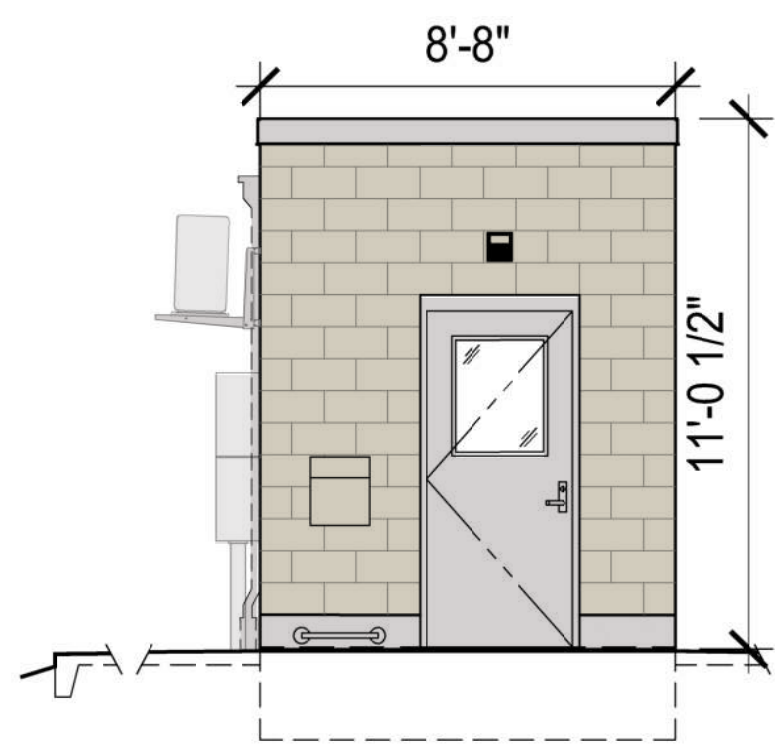


5 ELECTRICAL ENTRY
SCALE: 1/4" = 1'-0"

1222

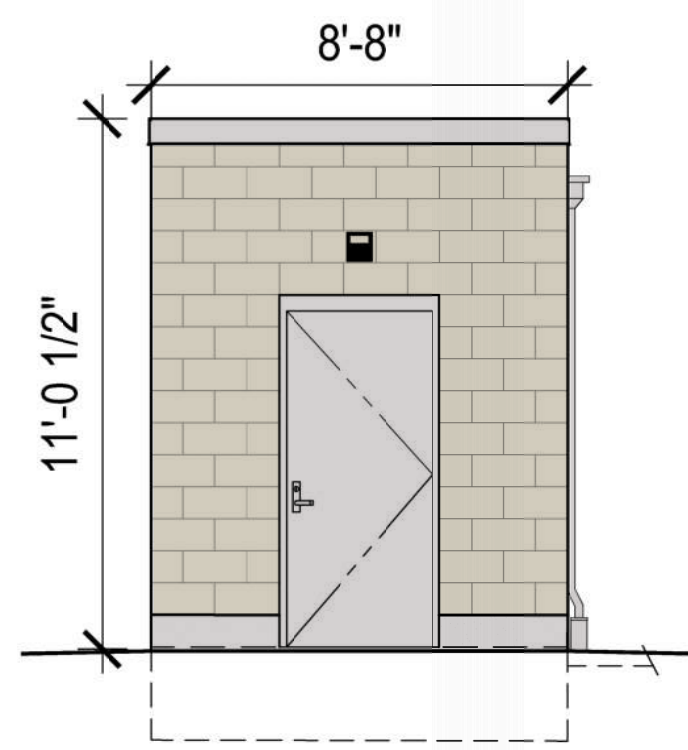

6 STORAGE ENTRY
SCALE: 1/4" = 1'-0"

1222

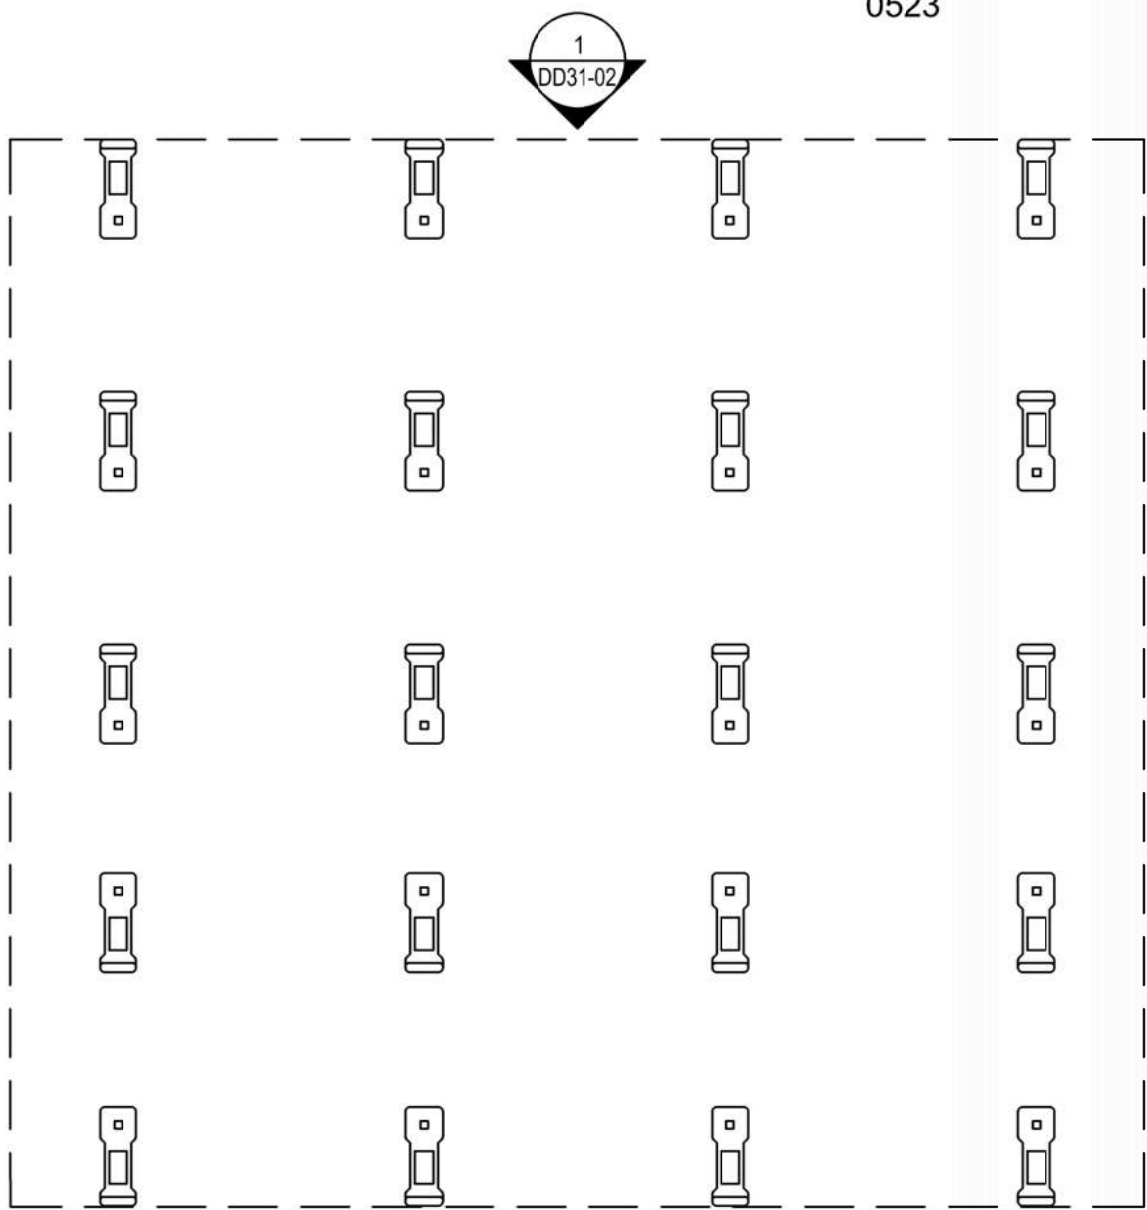

KEY PLAN
SCALE: NTS



7 CANOPY SIGN
SCALE: 1/2" = 1'-0"

1212


FUEL FACILITY SIGNAGE AREA TABULATION					
QTY.	SIGN	DETAIL	SIZE	AREA	TOTAL AREA
4	COSTCO WHOLESALE	6/DD3.1-01	2'-4" x 8'-5 3/8"	20 S.F.	80 S.F.
	TOTAL SIGNAGE AREA				80 S.F.



FUEL INDICATOR
LIGHT SYSTEM



COLUMNS
SMOOTH BRICK
COLOR - BOULDER
GREY

 

CANOPY FASCIA
COLOR - PARCHMENT
(TO MATCH
WAREHOUSE)



SIGN
COLOR -
COSTCO BLUE



SIGN
COLOR -
COSTCO RED

COSTCO WHOLESALE

ORLAND PARK , IL

FUEL ELEVATIONS

JUNE 13 , 2 0 2 5

9915 WEAT 158TH STREET
ORLAND PARK , IL 60462

1101 Second Ave, Ste 100
Seattle, WA 98101
206 962 6500
MG2.com

MG2

03-1462
JUNE 13, 2025

FUEL
ELEVATIONS

DD31-02

©MG2, Inc. All rights reserved. No part of this document may be reproduced in any form or by any means without permission in writing from MG2.