


SOUTH ELEVATION

NTS

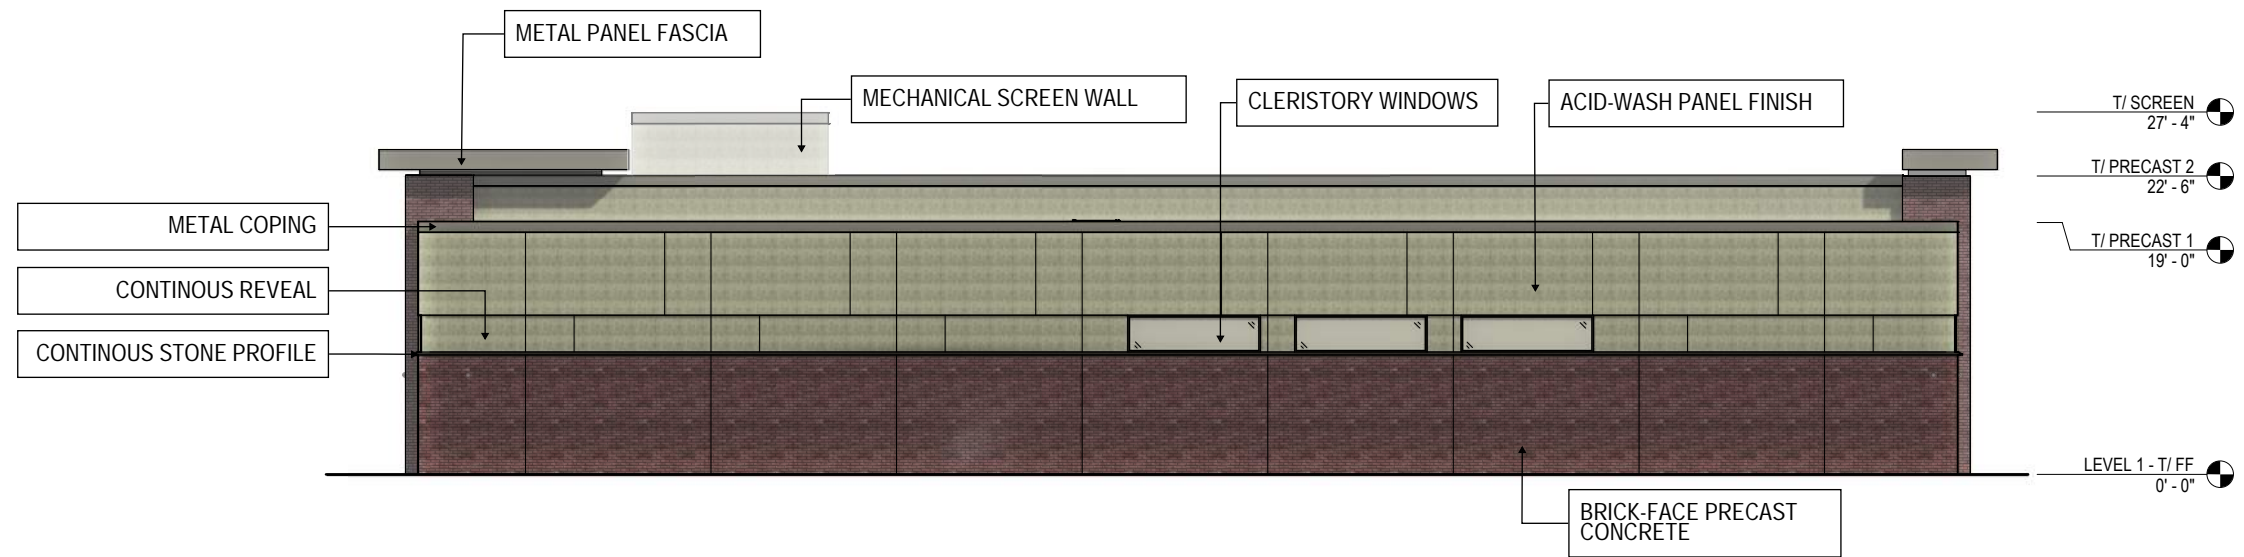

NORTH ELEVATION

NTS