

TOWER LEASE

THIS TOWER LEASE ("Lease") is by and between The Village of Orland Park, an Illinois home rule municipal corporation ("Landlord") and T-Mobile Central LLC, a Delaware limited liability company ("Tenant").

1. Lease of Premises and Use

In consideration of the mutual covenants and agreements herein contained and for other good and valuable consideration, the sufficiency of which is hereby acknowledged, Landlord hereby leases to Tenant a portion of the real property described in the attached Exhibit A (the "Property"), together with the right to use the tower located thereon ("Tower") on the terms and conditions set forth herein. Landlord agrees to cooperate with Tenant in obtaining, at Tenant's expense, all licenses and permits or authorizations required for Tenant's use of the Premises (as hereinafter defined) from all applicable government and/or regulatory entities.

Subject to the following terms and conditions, Landlord hereby leases to Tenant the use of that portion of the Tower and Property, together with easements for access and utilities, generally described and depicted in the attached Exhibit B (collectively referred to hereinafter as the "Premises"). The Premises, located at **17801 Wolf Road, Orland Park, Illinois, (Tower 1 – CH18-408D)** comprises approximately 200 square feet. Tenant's location on the Tower shall be at 152 feet above ground level.

2. Term. This Agreement shall be effective on November 1, 2015 (the "Effective date"). The initial term of the Lease shall be five (5) years commencing on the Effective Date (the "Commencement Date"), and terminating at midnight on October 31, 2020 (the "Initial Term").

3. Permitted Use. The Premises may be used by Tenant only for the transmission and reception of radio communication signals and for the construction, installation, operation, maintenance, repair, removal or replacement of related facilities, tower and base, antennas, microwave dishes, equipment shelters and/or cabinets and related activities.

4. Rent. Compensation to the Village of Orland Park for the use of the Premises shall follow the rent ("Rent") schedule below. Rent is determined based on calendar year and there is a three (3%) percent escalation each year over the prior year. Rent payments shall be payable in advance beginning on the Commencement Date prorated for the remainder of the quarter in which the Commencement Date falls and thereafter Rent will be payable quarterly in advance by the fifth day of the quarter start date (January 5, April 5, July 5 and October 5) to the Village of Orland Park at Landlord's address specified in Section 12 below. If this Lease is

terminated at a time other than on the last day of a quarter, Rent shall be prorated as of the date of termination for any reason other than a default by Tenant, and all prepaid Rent shall be immediately refunded to Tenant.

Rent Schedule:

Year	Amount	Lease Proration
2015	\$10,433.46 per quarter	Nov 1 – Dec 31= \$6,917.84 (61 of 92 days)
2016	\$10,746.48 per quarter	
2017	\$11,068.86 per quarter	
2018	\$11,400.93 per quarter	
2019	\$11,742.96 per quarter	
2020	\$12,095.25 per quarter	
2021	\$12,458.10 per quarter	
2022	\$12,831.84 per quarter	
2023	\$13,216.80 per quarter	
2024	\$13,613.31 per quarter	
2025	\$14,021.71 per quarter	
3% escalation each year thereafter		

5. Renewal. Tenant shall have the right to extend this Lease for two (2) additional, five-year terms ("Renewal Term"). Each Renewal Term shall be on the same terms and conditions as set forth herein, except that Rent for each year of a Renewal Term shall be at a rate as set in the schedule above (3% escalation over the previous calendar year).

6. Interference. Tenant shall not use the Premises in any way which interferes with the use of the Premises by Landlord, or lessees or licensees of Landlord, with rights in the Premises prior in time to Tenant's (subject to Tenant's rights under this Lease, including without limitation, non-interference). Tenant's radio communication activities on the Premises shall not in any way interfere with Landlord's (or that of the Orland Fire Protection District) public services and public safety radio transmissions and communications. Similarly, except for necessary (in Landlord's sole discretion) repairs, maintenance and improvements to be performed by Landlord, Landlord shall not use, nor shall Landlord permit its lessees, licensees, employees, invitees or agents to use, any portion of the Property in any way which interferes with the operations of Tenant. Such interference by either party shall be deemed a material breach by the interfering party, who shall, upon written notice from the other, be responsible for terminating said interference. In the event any such interference does not cease promptly, the parties acknowledge that continuing interference may cause irreparable injury and, therefore, the

injured party shall have the right, in addition to any other rights that it may have at law or in equity, to bring a court action to enjoin such interference or to terminate this Lease immediately upon written notice. Any of Landlord's equipment located at the top of the Tower, temporarily moved by Tenant during installation of Tenant's equipment, must be re-installed by Tenant above Tenant's equipment.

7. Improvements; Utilities; Access.

(a) Upon prior review and written approval of Landlord,

- (i) Tenant shall have the right, at its expense, to erect and maintain on the Premises improvements, personal property and facilities necessary to operate its communications system, including, without limitation, radio transmitting and receiving antennas, microwave dishes, tower and base, equipment shelters and/or cabinets and related cables and utility lines (collectively the "Antenna Facilities"). Tenant shall have the right to replace or enhance the Antenna Facilities at any time during the term of this Lease. Tenant must remove outdated and unused Antenna Facilities within ninety (90) days of approval. Tenant shall cause all construction to occur lien-free and in compliance with all applicable laws and ordinances. The Antenna Facilities shall remain the exclusive property of Tenant. Tenant shall have the right to remove the Antenna Facilities at any time during and upon termination of this Lease, subject to any of Landlord's lien rights. All fabrication and penetrations to the Tower should be completed during initial installation to avoid recutting when later improvements are made.
- (ii) Tenant, at its expense, may use any and all appropriate means of restricting access to the Antenna Facilities, including, without limitation, the construction of a fence, provided all Village of Orland Park Codes are complied with and the Landlord has given prior approval.
- (iii) Any contractors performing work for Tenant on the Premises shall be licensed and bonded and shall apply for and obtain all required building permits.

(b) Tenant shall, at Tenant's expense, keep and maintain the Antenna Facilities now or hereafter located on the Property in commercially reasonable condition and repair during the term of this Lease, normal wear and tear and casualty excepted. Upon termination or expiration of this Lease, Tenant shall (i) remove all of the Antenna Facilities from the Premises within sixty (60) days of termination/expiration date, and (ii) restore the Premises to the same condition as existed immediately prior to commencement of this Lease at its sole cost. In the event Tenant does not remove its equipment and improvements within such sixty (60) day time period, the Lease shall continue on the same terms and conditions, and such tenancy shall be deemed a month-to-month tenancy and shall pay Rent in the amount of two hundred percent (200%) of the then current rate.

(c) Tenant shall have the right to install utilities, at such location(s) approved in advance by Landlord, at Tenant's expense, and to improve the present utilities on the Property. Individual utilities routed across the Property must not penetrate radius established by containment curtain perimeter more than once. Landlord agrees to use reasonable efforts in assisting Tenant to acquire necessary utility service. Tenant shall, wherever practicable, install separate meters for utilities used on the Property. In the event separate meters are not installed, Tenant shall pay the periodic charges for all utilities attributable to Tenant's use. Landlord shall diligently correct any variation, interruption or failure of Landlord's municipal utility service.

(d) If deemed by Landlord to be necessary and appropriate, as partial consideration for Rent paid under this Lease, Landlord shall grant Tenant an easement in, under and across the Property for ingress, egress, utilities and access (including access for the purposes described in Section 1) to the Premises adequate to install and maintain utilities, which include, but are not limited to, the installation of power and telephone service cable, and to service the Premises and the Antenna Facilities at all times during the Initial Term of this Lease or any Renewal (collectively, "Easement"). Any Easement provided hereunder shall have the same term as this Lease.

(e) Tenant shall have access to the Premises during the Initial Term of this Lease and any Renewal Term in accordance with Title 4, Chapter 8, Section 4-8-7-3 of the Orland Park Village Code as amended by Ordinance No. 4851. Any person representing Tenant seeking access to the Premises must (i) pass a background check conducted by the Village of Orland Park Police Department; (ii) be accompanied by a designated employee of the Landlord's Public Work's Department; and (iii) request access from the Public Work's Department between the hours of 8:00 a.m. and 5:00 p.m. Monday – Friday. If emergency or after hours access is required at any other time, such access must be arranged with the Landlord's Police Department by obtaining an access key and alarm card from the Police Department, 15100 Ravinia Avenue, Orland Park, Illinois. Tenant agrees to reimburse Landlord for the

cost, if any, incurred in performing the background check and in furnishing the Landlord's employee to accompany Tenant based upon said employee's hourly rate of pay.

(f) Tenant shall provide 24 hours a day, 7 days a week contact information in the event of any need by the Landlord to communicate with Tenant regarding the Premises. A placard containing contact information must be placed in a prominent place on the Premises. The phone number of the Property Management Landlord Hotline is (877) 373-0093.

(g) In addition, Tenant shall comply with the following requirements:

- (i) Screening Requirement. Ground equipment cabinet enclosures shall be screened using a 100% solid opaque fence of either masonry or non-white vinyl fence. The ground equipment enclosure shall be further screened by native landscaping that is low cost, low-maintenance. The Tenant shall be responsible for landscaping maintenance.
- (ii) Ground Equipment Shelter. Special use permits which may be issued by the Landlord for ground equipment shelters or buildings shall require a masonry building designed similar to existing Landlord-owned utility substations or pump housing facilities. The shelter shall be screened by native landscaping;
- (iii) Structure Locations. The construction by Tenant of buildings/shelters or cabinet equipment cannot be sited in areas needed for overflow management (water tower "overflow fields" and overflow valves) or site maintenance. Buildings/shelters or cabinet equipment must be appropriately sited outside of the water tower drip line but near acceptable base penetration areas, which are areas along the base perimeter that are clear of internal existing water tower infrastructure;
- (iv) Cable Installation. The installation by Tenant of underground coaxial and other cables must be at least five (5) feet from water mains, sanitary sewers or storm sewer lines onsite.
- (v) Safety. Landlord's Public Works Department must determine that wireless communication cable conditions in each water tower are safe for crews and maintain a comfortable access-way to the bulb and top of the water tower. Cable lines that impede safe crew access shall not be permitted. At times a power down of Tenant's Radio Frequency ("RF") generating equipment may be necessary for the Landlord to minimize RF exposure while performing scheduled and unscheduled maintenance. The Landlord will provide Tenant with written notice of scheduled maintenance requiring power down at least seven (7) days in advance, and with as much

notice as practical for unscheduled maintenance which shall be required in emergency situations only. In every event, the power down and power up activity must be performed solely by Tenant, and Landlord shall limit power down to as short a duration and as minimal frequency as possible, all subject to Tenant's rights described in Section 6 above herein captioned "Interference".

- (vi) Maintenance by Landlord. Tenant understands and agrees that Landlord shall be permitted to perform routine maintenance on the Property and/or the Premises during the Term of this Lease. If maintenance is likely to cause interruption to the operation of Tenant's equipment, Landlord will give Tenant one hundred and twenty (120) days prior written notice of the planned maintenance, and Tenant shall make necessary adjustments including removal of Tenant's Antenna Facilities from the Premises on a temporary basis, Rent will abate for the duration of time that Tenant is required to remove its Antenna Facilities from the Premises, and Rent will resume only when Tenant's Antenna Facilities and Permitted Uses are fully restored on the Premises. Landlord agrees that Tenant shall have the right to utilize a mobile facility that does not interfere with the maintenance process and complies with all Village ordinances, at an alternate location on Landlord's property, mutually acceptable to both Landlord and Tenant but Tenant must be able to access its telco and power facilities. Landlord will cooperate with Tenant in Tenant's efforts to obtain temporary utilities from any location provided by Landlord.

8. Termination. Except as otherwise provided herein, this Lease may be terminated, (except that Tenant shall remain liable to Landlord for Tenant's obligations under Sections 4, 5, 6, 9, 10, 11 and 16) as follows:

(a) upon ten (10) days written notice by Landlord if Tenant fails to cure a default for payment of amounts due under this Lease within that ten (10) day period;

(b) upon thirty (30) days written notice by either party if the other party commits a non-monetary default and fails to cure or commence curing such default within that thirty (30)-day period, or such longer period as may be required to diligently complete a cure commenced within that thirty (30)-day period;

(c) immediately if Tenant notifies Landlord of unacceptable results of any title report prior to Tenant's installation of the Antenna Facilities on the Premises, or if Tenant is unable to

obtain, maintain, or otherwise forfeits or cancels any license (including, without limitation, an FCC license), permit or Governmental Approval necessary to the installation and/or operation of the Antenna Facilities or Tenant's business;

(d) upon ninety (90) days written notice by Tenant if the Property, Tower or the Antenna Facilities are or become unacceptable under Tenant's design or engineering specifications for its Antenna Facilities or the communications system to which the Antenna Facilities belong. Should Tenant terminate this Lease pursuant to the provisions of this subparagraph 8(d), Tenant shall pay Landlord a termination penalty equal to two (2) months of the then current Compensation rate;

(e) immediately upon written notice by Tenant if the Premises or the Antenna Facilities are destroyed or damaged so as in Tenant's reasonable judgment to substantially and adversely affect the effective use of the Antenna Facilities. In such event, all rights and obligations of the parties shall cease as of the date of the damage or destruction, and Tenant shall be entitled to the reimbursement of any Rent prepaid by Tenant. If Tenant elects to continue this Lease, then there shall be no abatement of Rent while the Premises and/or Antenna Facilities are restored to the condition existing immediately prior to such damage or destruction, unless the Tower is damaged or destroyed through no fault of the Tenant in which case Rent will abate while the Tower is restored. The decision whether or not to restore the Premises, or any part thereof, shall be solely that of Landlord in its discretion.

9. Taxes. Tenant shall pay any and all personal property taxes assessed on, or any portion of such taxes directly attributable to, the Antenna Facilities, and likewise Tenant shall pay any and all real property taxes or other fees and assessments attributable to the Property. In the event that Tenant fails to pay any such personal or real property taxes or other fees and assessments, Landlord shall have the right, but not the obligation, to pay such owed amounts and add such owed amounts paid by the Landlord to the Rent amounts due under this Lease.

10. Insurance and Subrogation.

(a) Tenant will provide Commercial General Liability Insurance in an aggregate amount of not less than Two Million and no/100 Dollars (\$2,000,000.00). Tenant may satisfy this requirement by obtaining the appropriate endorsement to any master policy of liability insurance Tenant may maintain. Such policy or policies of insurance shall be with a company or companies acceptable to the Landlord and shall provide primary coverage in the event of any claim or loss. Copies of all such endorsements and policies shall be provided to Landlord for examination and approval.

(b) To the extent permitted by the insurance carriers affected, Landlord and Tenant hereby mutually release each other (and their successors or assigns) from liability and waive all

right of recovery against the other for any loss or damage covered by their respective first party property insurance policies for all perils insured thereunder. In the event of such insured loss, neither party's insurance company shall have a subrogated claim against the other.

11. Hold Harmless. Tenant agrees to indemnify and hold Landlord, its officers, employees and agents, harmless from claims (including attorneys' fees) arising from Tenant's (including its agents, employees, contractors, licensees or other lessees) installation, use, maintenance, repair or removal of the Antenna Facilities, or any activities on or around the Property by Tenant, its agents, employees, contractors, licensees or other lessees.

12. Notices. All notices, requests; demands and other communications hereunder shall be in writing and shall be deemed given if personally delivered or mailed, certified mail, return receipt requested, or sent by for next-business-day delivery by a nationally recognized overnight carrier to the following addresses:

To Tenant:

T-Mobile USA, Inc.
12920 S.E. 38th Street
Bellevue, WA 98006
Attn.: Lease Compliance
Site No. CH18408D

To Landlord:

Denise Domalewski, Contract Administrator
Village of Orland Park
14700 South Ravinia Avenue
Orland Park, Illinois 60462
Phone: (708) 403-6173
Fax: (708) 403-9212
Email: ddomalewski@orlandpark.org

With a copy to Village Attorney:

E. Kenneth Friker, Esq.
Klein, Thorpe & Jenkins, Ltd.
15010 S. Ravinia Avenue, Suite 10
Orland Park, Illinois 60462

or such other addresses that any party hereto may designate in writing to the other parties pursuant to the provisions of this Section.

13. Quiet Enjoyment, Title and Authority. Landlord covenants and warrants to Tenant that (i) Landlord has full right, power and authority to execute this Lease; (ii) it has good and

unencumbered title to the Property and the Tower free and clear of any liens or mortgages, except those disclosed to Tenant and which will not interfere with Tenant's rights to or use of the Premises; and (iii) execution and performance of this Lease will not violate any laws, ordinances, covenants, or the provisions of any mortgage, lease, or other agreement binding on Landlord. Landlord covenants that at all times during the term of this Lease, Tenant's quiet enjoyment of the Premises or any part thereof shall not be disturbed as long as Tenant is not in default beyond any applicable grace or cure period.

14. Assignment and Subleasing. Tenant shall have the right to assign or otherwise transfer this Lease and the Easement to any person or business entity which is authorized pursuant to and FCC licensed to, operate a wireless communications business, is a parent, subsidiary or affiliate of Tenant, is merged or consolidated with Tenant or purchases more than fifty (50) percent of either an ownership interest in Tenant or the assets of Tenant in the "Metropolitan Trading Area" or "Basic Trading Area" (as those terms are defined by the FCC) in which the Property is located. Tenant may otherwise assign this Lease upon written approval of Landlord, which approval shall not be unreasonably delayed, withheld, conditioned or denied.

Additionally, Tenant may, upon notice to Landlord, mortgage or grant a security interest in this Lease and the Antenna Facilities, and may assign this Lease and the Antenna Facilities to any mortgagees or holders of security interests, including their successors or assigns (collectively "Mortgagees"), provided such Mortgagees agree to be bound by the terms and provisions of this Lease. In such event, Landlord shall execute such consent to leasehold financing as may reasonably be required by Mortgagees. Landlord agrees to notify Tenant and Tenant's Mortgagees simultaneously of any default by Tenant and to give Mortgagees the same right to cure any default as Tenant or to remove any property of Tenant or Mortgagees located on the Premises. All such notices to Mortgagees shall be sent to Mortgagees at the address specified by Tenant. Failure by Landlord to give Mortgagees such notice shall not diminish Landlord's rights against Tenant, but shall preserve all rights of Mortgagees to cure any default and to remove any property of Tenant or Mortgagees located on the Property, subject to Landlord's lien rights therein.

15. Successors and Assigns. This Lease and the Easement granted herein shall run with the land, and shall be binding upon and inure to the benefit of the parties, their respective successors, personal representatives and authorized assigns.

16. Miscellaneous.

(a) The substantially prevailing party in any litigation arising hereunder shall be entitled to its reasonable attorneys' fees and court costs, including appeals, if any.

(b) Each party agrees to furnish to the other, within twenty (20) days after request, such truthful estoppel information as the other may reasonably request.

(c) This Lease constitutes the entire agreement and understanding of the parties, and supercedes all offers, negotiations and other agreements, with respect to the subject matter and property covered by this Lease.

(d) Each party agrees to cooperate with the other in executing any documents (including a Memorandum of Lease in substantially the form attached as Exhibit C) necessary to protect its rights or use of the Premises. The Memorandum of Lease may be recorded in place of this Lease, by either party. Tenant, at its sole expense, may obtain title insurance on its interest in the Premises. Landlord agrees to execute such documents as the title company may require in connection therewith.

(e) This Lease shall be construed in accordance with the laws of the State of Illinois, and in the event of any litigation between the parties hereto, venue shall lie in the Circuit Court of Cook County, Illinois.

(f) If any term of this Lease is found to be void or invalid, such finding shall not affect the remaining terms of this Lease, to the extent that the purpose of this Lease is not frustrated, which shall continue in full force and effect. The parties agree that if any provisions are deemed not enforceable, they shall be deemed modified to the extent necessary to make them enforceable. Any questions of particular interpretation shall not be interpreted against the draftsman, but rather in accordance with the fair meaning thereof.

(g) The persons who have executed this Lease represent and warrant that they are duly authorized to execute this Lease in their individual or representative capacity as indicated.

(h) This Lease may be executed in any number of counterpart copies, each of which shall be deemed an original, but all of which together shall constitute a single instrument.

(i) All Exhibits referred herein and any Addenda are incorporated herein for all purposes. The parties understand and acknowledge that Exhibit A (the legal description of the Property) and Exhibit B (the Premises location within the Property), may be attached to this Lease and the Memorandum of Lease, in preliminary form. Accordingly, the parties agree that upon the preparation of final, more complete exhibits, Exhibits A, and/or B, as the case may be, which may have been attached hereto in preliminary form, may be replaced by Tenant with such final, more complete exhibit(s). The terms of all Exhibits are incorporated herein for all purposes.

(j) If Tenant is represented by any broker or any other leasing agent, Tenant is responsible for all commission fee or other payment to such agent, and agrees to indemnify and hold Landlord harmless from all claims by such broker or anyone claiming through such broker.


(k) Tenant agrees that Tenant is and shall remain subject to all applicable provisions of state and federal laws and local ordinances now in force or enacted during the term of this Agreement and all Renewal Terms.

(l) Should Tenant remain in possession after the expiration or other termination of the Lease, such occupancy shall be subject to all the terms, covenants and conditions of this Lease, expressly including the right of termination, but the Rent amount shall be doubled, based on the Rent to be paid by Tenant for the month immediately preceding the Lease expiration or termination.

The effective date of this Lease is the date of execution by the last party to sign ("Effective Date").

LANDLORD:

Village of Orland Park

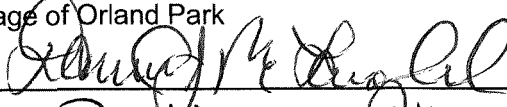By: 

Name: Daniel McLaughlin

Title: Village President

Taxpayer I.D.: 36-6006035

Date: April 18, 2016

TENANT:

T-Mobile Central LLC

By: 

Name: Jennifer J. Silveira

Title: Central Area Vice President - Engineering

Taxpayer I.D. 91-1973799

Date: 4-5-16


Exhibit A


Legal Description

THAT PART OF THE NORTHWEST 1/4 OF SECTION 32, TOWNSHIP 36 NORTH, RANGE 12 EAST OF THE THIRD PRINCIPAL MERIDIAN, DESCRIBED AS FOLLOWS: COMMENCING AT THE SOUTHWEST CORNER OF THE SAID NORTHWEST 1/4 OF SECTION 32; THENCE NORTH 0 DEGREES 14 MINUTES 14 SECONDS EAST ALONG THE WEST LINE OF THE SAID NORTHWEST 1/4 OF SECTION 32 FOR A DISTANCE OF 614.88 FEET TO THE POINT OF BEGINNING; THENCE CONTINUING NORTH 0 DEGREES 14 MINUTES 14 SECONDS EAST ALONG THE SAID WEST LINE OF THE NORTHWEST 1/4 OF SECTION 32 FOR A DISTANCE OF 150.00 FEET; THENCE SOUTH 89 DEGREES 45 MINUTES 46 SECONDS EAST FOR A DISTANCE OF 210.00 FEET; THENCE SOUTH 0 DEGREES 14 MINUTES 14 SECONDS WEST FOR A DISTANCE OF 150.00 FEET; THENCE NORTH 89 DEGREES 45 MINUTES 46 SECONDS WEST FOR A DISTANCE OF 210.00 FEET TO THE POINT OF BEGINNING, IN COOK COUNTY, ILLINOIS.

Exhibit B

[Insert Site Drawings]

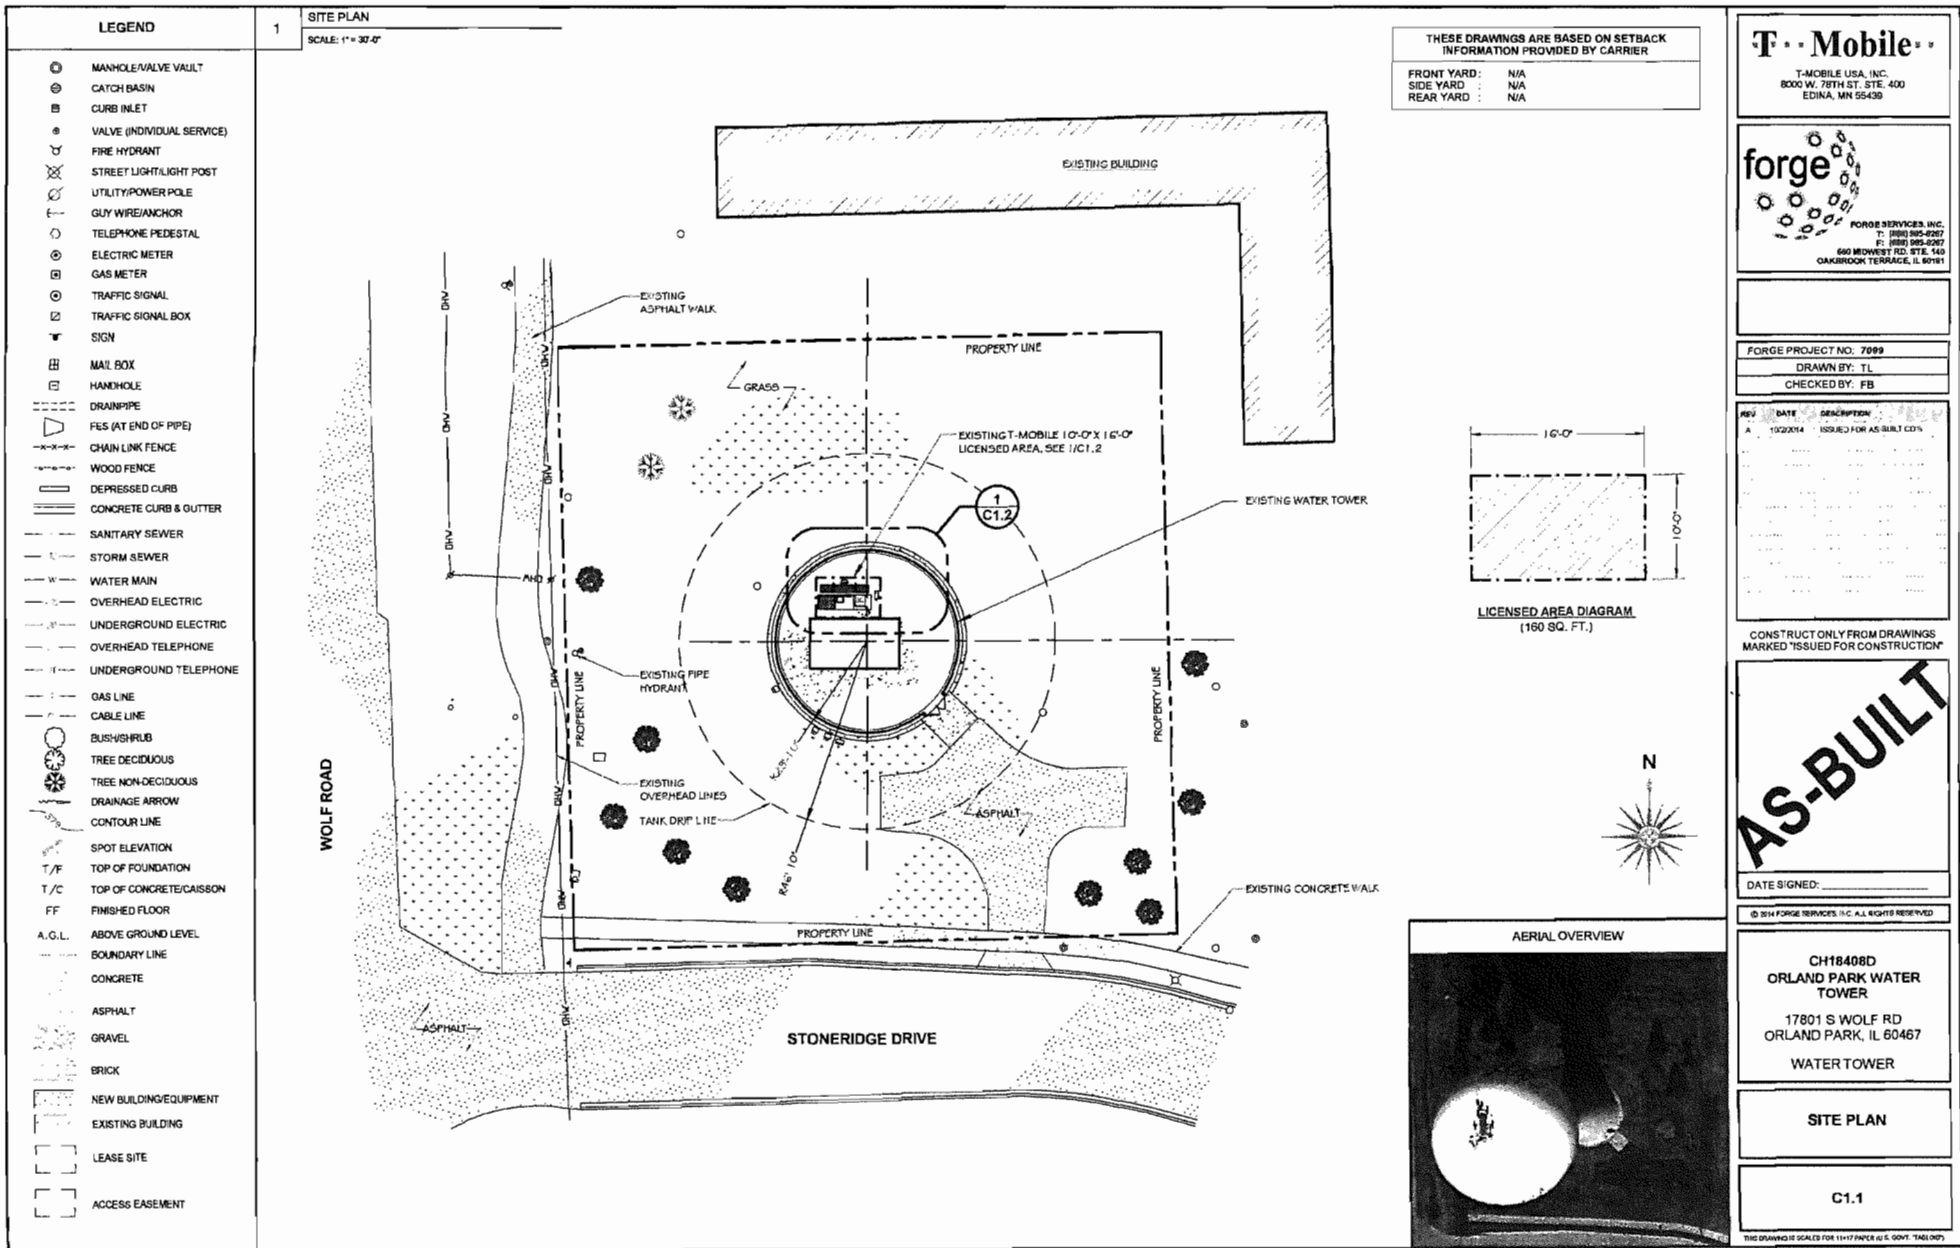

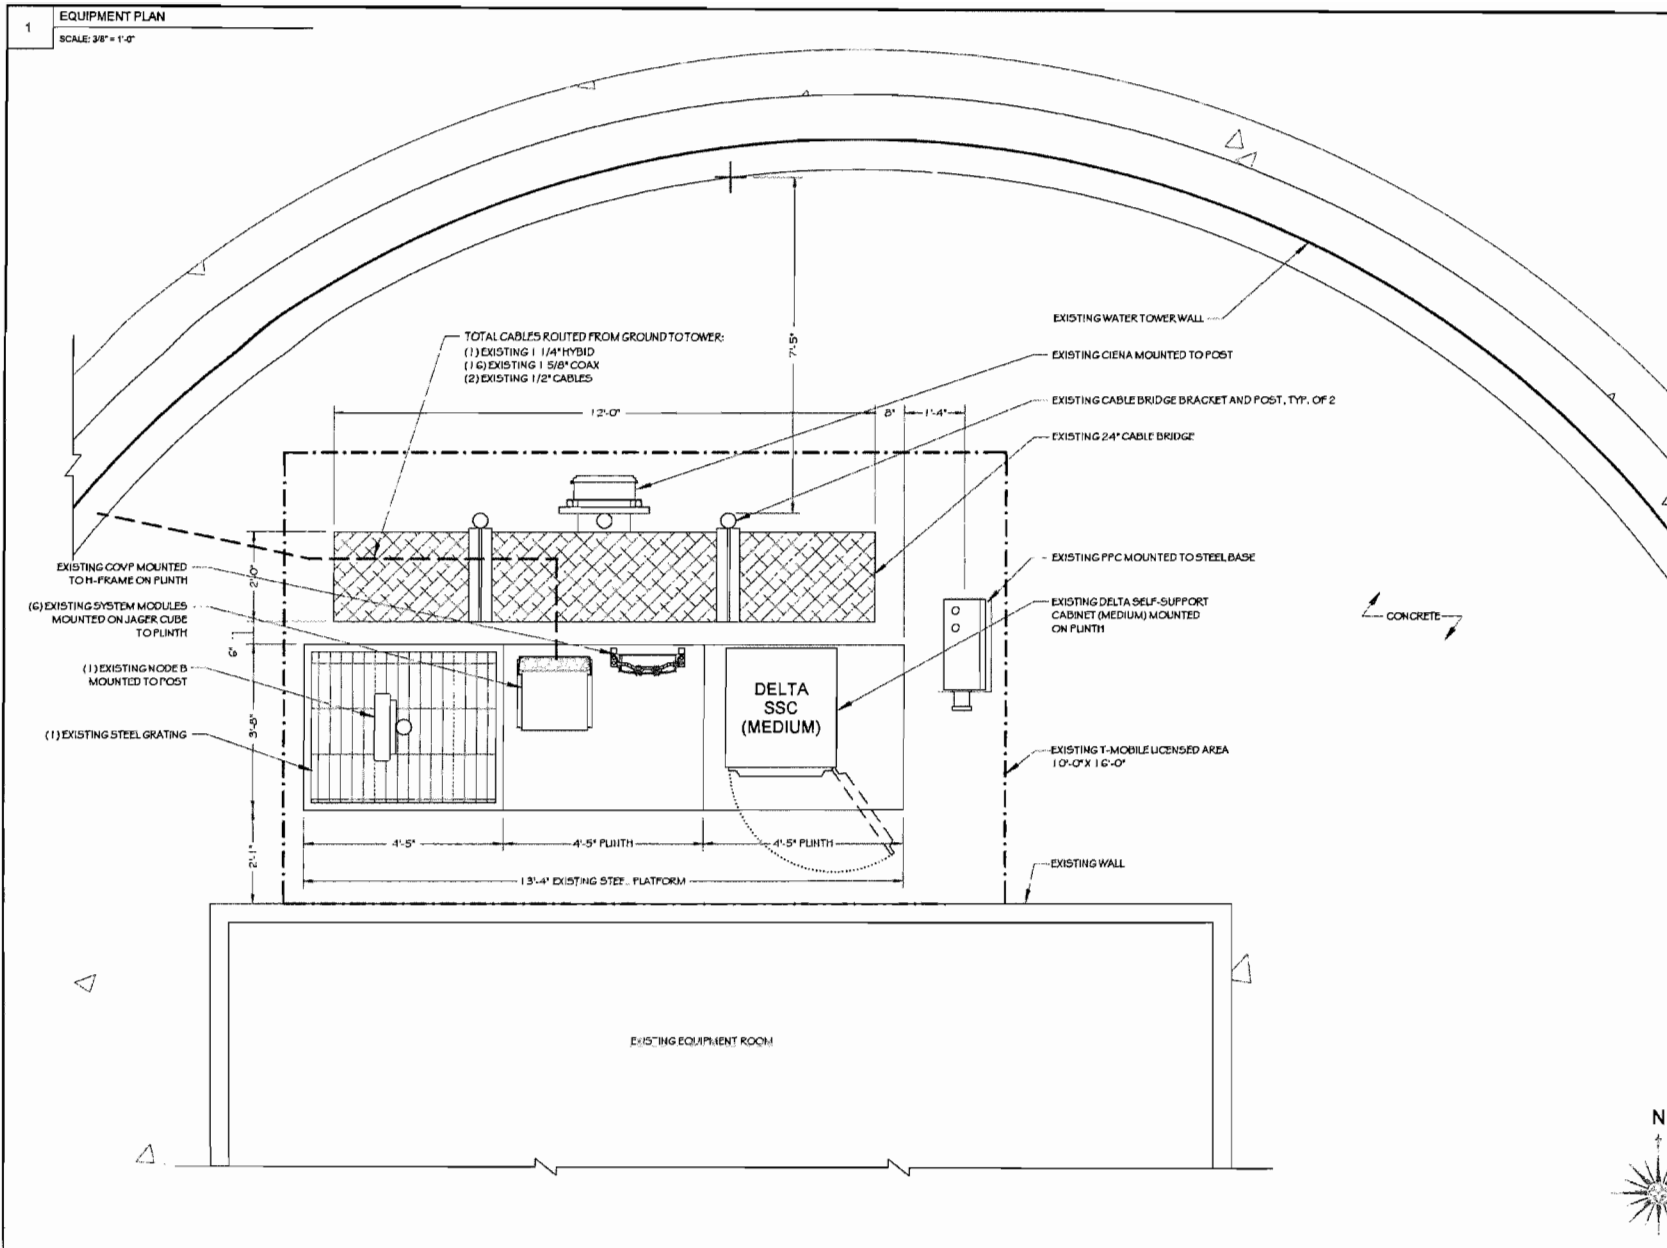

T-MOBILE USA, INC.
8000 W. 78TH ST. STE. 400
EDINA, MN 55439

FORGE SERVICES, INC.
T: (888) 955-8287
F: (888) 955-8287
680 MIDWEST RD. STE. 140
OAKBROOK TERRACE, IL 60181

FORGE PROJECT NO. 7099

DRAWN BY: TL

CHECKED BY: FB

REV	DATE	DESCRIPTION
A	12/22/14	ISSUED FOR AS-BUILT CDS

CONSTRUCT ONLY FROM DRAWINGS
MARKED "ISSUED FOR CONSTRUCTION"

AS-BUILT

DATE SIGNED: _____

© 2014 FORGE SERVICES, INC. ALL RIGHTS RESERVED

CH18408D
ORLAND PARK WATER
TOWER



17801 S WOLF RD
ORLAND PARK, IL 60467

WATER TOWER

EQUIPMENT PLAN

C1.2

THIS DRAWING IS SCALE FOR 11x17 PAPER (1/2" = 1'-0") (NOT "AS-BUILT")

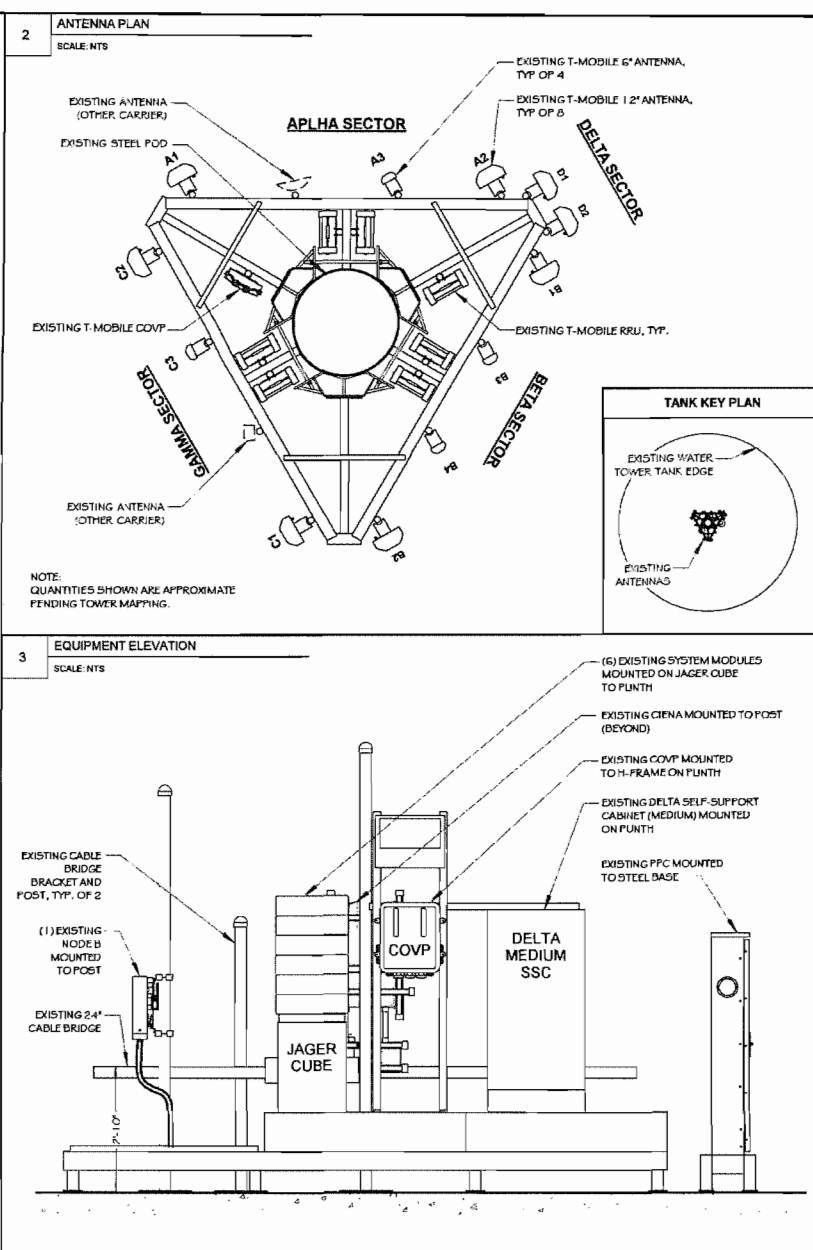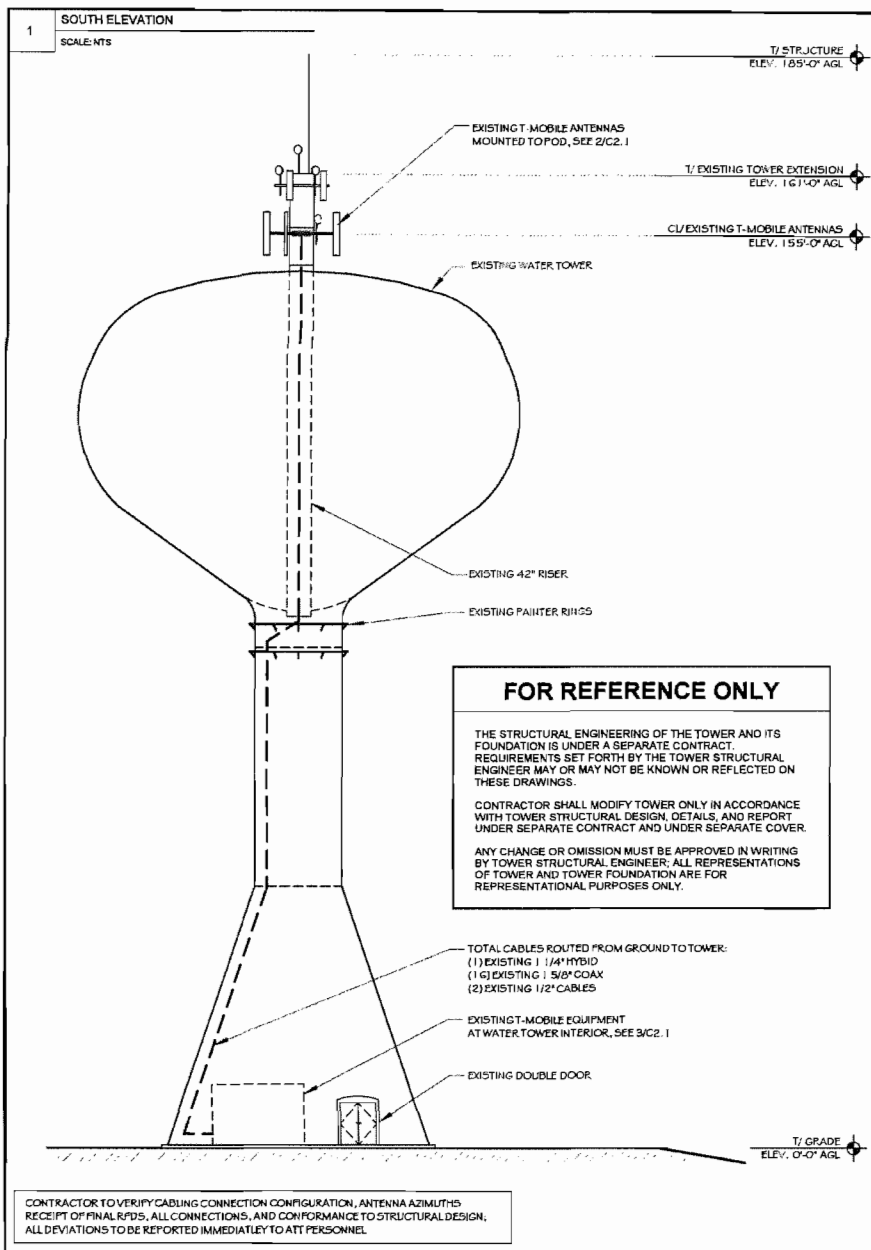

T-Mobile

T-MOBILE USA, INC.
8000 W. 75TH ST. STE. 400
EDINA, MN 55439

forge

FORGE SERVICES, INC.
T: (888) 965-8067
F: (888) 965-8067
600 MIDWEST RD. STE. 140
OAKBROOK TERRACE, IL 60181

FORGE PROJECT NO. 7099

DRAWN BY: TL

CHECKED BY: FB

REV	DATE	DESCRIPTION
A	10/23/14	ISSUE 2 FOR AS-BUILT CDS

CONSTRUCT ONLY FROM DRAWINGS
MARKED "ISSUED FOR CONSTRUCTION"

AS-BUILT

DATESIGNED: _____

© 2014 FORGE SERVICES, INC. ALL RIGHTS RESERVED

CH18408D
ORLAND PARK WATER
TOWER
17801 S WOLF RD
ORLAND PARK, IL 60467
WATER TOWER

ELEVATION

C2.1

THIS DRAWING IS SCALE FOR 11x17 PAPER (U.S. ONLY). TELECOPY

Exhibit C

[See Attached MOL]

MEMORANDUM OF LEASE

APN: 27-32-101-001-0000

This Memorandum of Lease is entered into on _____, 2016, by The Village of Orland Park, an Illinois home rule municipal corporation, with an address at 14700 S. Ravinia Avenue, Orland Park, Illinois 60462 ("Landlord") and T-Mobile Central LLC, a Delaware limited liability company, with an address at 12920 S.E. 38th Street, Bellevue, WA 98006 ("Tenant").

1. Landlord and Tenant entered into a Tower Lease ("Lease") dated as of _____, 2016, effective upon full execution of the parties ("Effective Date") for the purpose of Tenant undertaking certain Investigations and Tests and, upon finding the Property appropriate, for the purpose of installing, operating and maintaining a communications facility and other improvements. All of the foregoing is set forth in the Lease.

2. The term of Tenant's tenancy under the Lease is for five (5) years commencing on November 1, 2015 (the "Effective date"). The initial term of the Lease shall be five (5) years commencing on the Effective Date (the "Commencement Date"), and terminating at midnight on October 31, 2020 (the "Initial Term") with two (2) successive five (5) year options to renew.

3. The Land that is the subject of the Lease is described in Exhibit A annexed hereto. The portion of the Land being leased to Tenant and all necessary access and utility easements (the "Premises") are set forth in the Lease.

In witness whereof, the parties have executed this Memorandum of Lease as of the day and year first written above.

LANDLORD:

Village of Orland Park

TENANT:

T-Mobile Central LLC

By: _____

By: _____

Name: _____

Name: _____

Title: _____

Title: _____

Taxpayer I.D.: _____

Taxpayer I.D.: _____

Date: _____

Date: _____

THIS DOCUMENT PREPARED BY:

E. Kenneth Friker

Klein, Thorpe and Jenkins, Ltd.

15010 S. Ravinia Avenue – Suite 10

Orland Park, Illinois 60462

STATE OF ILLINOIS)
) SS.
COUNTY OF COOK)

I certify that I know or have satisfactory evidence that _____ is the person who appeared before me, and said person acknowledged that he/she signed this instrument, on oath stated that he/she was authorized to execute the instrument and acknowledged it as the Village Manager of the VILLAGE OF ORLAND PARK, an Illinois municipal corporation, to be the free and voluntary act of such party for the uses and purposes mentioned in the instrument.

DATED: _____

Notary Public

Print Name _____

My commission expires _____

STATE OF _____)
) SS.
COUNTY OF _____)

I certify that I know or have satisfactory evidence that _____ is the person who appeared before me, and said person acknowledged that he signed this instrument, on oath stated that he was authorized to execute the instrument and acknowledged it as the _____ of T-Mobile Central LLC, a Delaware limited liability company, to be the free and voluntary act of such party for the uses and purposes mentioned in the instrument.

DATED: _____

Notary Public
Print Name _____
My commission expires _____

Exhibit A

Legal Description

THAT PART OF THE NORTHWEST 1/4 OF SECTION 32, TOWNSHIP 36 NORTH, RANGE 12 EAST OF THE THIRD PRINCIPAL MERIDIAN, DESCRIBED AS FOLLOWS: COMMENCING AT THE SOUTHWEST CORNER OF THE SAID NORTHWEST 1/4 OF SECTION 32; THENCE NORTH 0 DEGREES 14 MINUTES 14 SECONDS EAST ALONG THE WEST LINE OF THE SAID NORTHWEST 1/4 OF SECTION 32 FOR A DISTANCE OF 614.88 FEET TO THE POINT OF BEGINNING; THENCE CONTINUING NORTH 0 DEGREES 14 MINUTES 14 SECONDS EAST ALONG THE SAID WEST LINE OF THE NORTHWEST 1/4 OF SECTION 32 FOR A DISTANCE OF 150.00 FEET; THENCE SOUTH 89 DEGREES 45 MINUTES 46 SECONDS EAST FOR A DISTANCE OF 210.00 FEET; THENCE SOUTH 0 DEGREES 14 MINUTES 14 SECONDS WEST FOR A DISTANCE OF 150.00 FEET; THENCE NORTH 89 DEGREES 45 MINUTES 46 SECONDS WEST FOR A DISTANCE OF 210.00 FEET TO THE POINT OF BEGINNING, IN COOK COUNTY, ILLINOIS.

MEMORANDUM OF LEASE
APN: 27-32-101-001-0000

This Memorandum of Lease is entered into on _____, 2016, by The Village of Orland Park, an Illinois home rule municipal corporation, with an address at 14700 S. Ravinia Avenue, Orland Park, Illinois 60462 ("Landlord") and T-Mobile Central LLC, a Delaware limited liability company, with an address at 12920 S.E. 38th Street, Bellevue, WA 98006 ("Tenant").

1. Landlord and Tenant entered into a Tower Lease ("Lease") dated as of _____, 2016, effective upon full execution of the parties ("Effective Date") for the purpose of Tenant undertaking certain Investigations and Tests and, upon finding the Property appropriate, for the purpose of installing, operating and maintaining a communications facility and other improvements. All of the foregoing is set forth in the Lease.

2. The term of Tenant's tenancy under the Lease is for five (5) years commencing on November 1, 2015 (the "Effective date"). The initial term of the Lease shall be five (5) years commencing on the Effective Date (the "Commencement Date"), and terminating at midnight on October 31, 2020 (the "Initial Term") with two (2) successive five (5) year options to renew.

3. The Land that is the subject of the Lease is described in Exhibit A annexed hereto. The portion of the Land being leased to Tenant and all necessary access and utility easements (the "Premises") are set forth in the Lease.

In witness whereof, the parties have executed this Memorandum of Lease as of the day and year first written above.

LANDLORD:

Village of Orland Park

By: _____

Name: _____

Title: _____

Taxpayer I.D.: _____

Date: _____

TENANT:

T-Mobile Central LLC

By: _____

Name: _____

Title: _____

Taxpayer I.D.: _____

Date: _____

THIS DOCUMENT PREPARED BY:

E. Kenneth Friker

Klein, Thorpe and Jenkins, Ltd.

15010 S. Ravinia Avenue – Suite 10


Orland Park, Illinois 60462

STATE OF ILLINOIS)
) SS.
COUNTY OF COOK)

I certify that I know or have satisfactory evidence that Daniel J McLaughlin is the person who appeared before me, and said person acknowledged that he/she signed this instrument, on oath stated that he/she was authorized to execute the instrument and acknowledged it as the Village Manager of the VILLAGE OF ORLAND PARK, an Illinois municipal corporation, to be the free and voluntary act of such party for the uses and purposes mentioned in the instrument.

DATED: April 18, 2016


Nancy R. Melinauskas
Notary Public
Print Name Nancy R. Melinauskas
My commission expires Aug 30, 2018

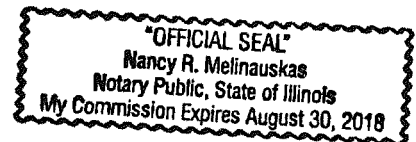

STATE OF Illinois)
) SS.
COUNTY OF DuPage)

I certify that I know or have satisfactory evidence that Jennifer Silveira is the person who appeared before me, and said person acknowledged that he signed this instrument, on oath stated that he was authorized to execute the instrument and acknowledged it as the Central Area V.P. Eng. of T-Mobile Central LLC, a Delaware limited liability company, to be the free and voluntary act of such party for the uses and purposes mentioned in the instrument.

DATED: 4-5-16

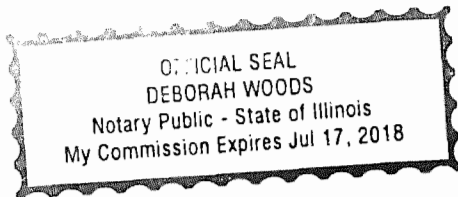

Deborah Woods

Notary Public

Print Name Deborah Woods

My commission expires 7-17-2018

Exhibit A

Legal Description

THAT PART OF THE NORTHWEST 1/4 OF SECTION 32, TOWNSHIP 36 NORTH, RANGE 12 EAST OF THE THIRD PRINCIPAL MERIDIAN, DESCRIBED AS FOLLOWS: COMMENCING AT THE SOUTHWEST CORNER OF THE SAID NORTHWEST 1/4 OF SECTION 32; THENCE NORTH 0 DEGREES 14 MINUTES 14 SECONDS EAST ALONG THE WEST LINE OF THE SAID NORTHWEST 1/4 OF SECTION 32 FOR A DISTANCE OF 614.88 FEET TO THE POINT OF BEGINNING; THENCE CONTINUING NORTH 0 DEGREES 14 MINUTES 14 SECONDS EAST ALONG THE SAID WEST LINE OF THE NORTHWEST 1/4 OF SECTION 32 FOR A DISTANCE OF 150.00 FEET; THENCE SOUTH 89 DEGREES 45 MINUTES 46 SECONDS EAST FOR A DISTANCE OF 210.00 FEET; THENCE SOUTH 0 DEGREES 14 MINUTES 14 SECONDS WEST FOR A DISTANCE OF 150.00 FEET; THENCE NORTH 89 DEGREES 45 MINUTES 46 SECONDS WEST FOR A DISTANCE OF 210.00 FEET TO THE POINT OF BEGINNING, IN COOK COUNTY, ILLINOIS.