

NOTES:


- Plant quantities shown in the Plant Schedule are for convenience only. The contractor is responsible for providing and installing all materials shown on the plan and should not rely on the Plant Schedule for determining quantities.
- All plant material shall comply with the details referring to the latest edition of the ANSI Z60.1, AMERICAN STANDARD FOR NURSERY STOCK, by the American Nursery & Landscape Association.
- All plant materials shall be nursery grown stock and shall be free of any deformities, diseases or insect damage. Any materials with damaged or crooked leader/distorted leaders, bark abrasion, sun scald, insect damage, etc. are not acceptable and will be rejected. Trees with multiple leaders will be rejected unless specified in the Plant Schedule as multi-stem. All plant materials shall be inspected and approved by the landscape architect prior to installation. Any materials installed without approval may be rejected.
- Any existing trees to be retained shall be protected from soil compaction and other damages that may occur during construction activities by erecting fencing around such materials at a distance of at least 8.5' from the trunk.
- Guying and staking of trees shall only be incorporated if specified by the contractor.
- Shredded hardwood bark mulch shall be installed at 3" thickness.
- No work is to begin before the contractor has called in the JULIE for utility identification. If any conflict is encountered during landscape construction, the engineer shall be contacted so that the conflict can be resolved.
- All plant material shall be guaranteed for one (1) year after installation excluding perennials.
- Any utility damage as a result of installation of materials will be handled by the owner and contractor.
- All lawn areas to be seed and blanket

QTY	KEY	BOTANICAL NAME	COMMON NAME	SIZE	REMARKS
12	A	Acer platanoides	Norway Maple	2.5"	Central Leader
10	B	Gleditsia tricanthos v. inermis	Thornless Honeylocust	2.5"	Central Leader
15	C	Pyrus calleryana 'Chanticleer'	Chanticleer Pear	2.5"	Central Leader
13	D	Quercus bicolor	Swamp White Oak	2.5"	Central Leader
15	E	Betula nigra	River Birch	10" tall	Multi-stem
35	F	Malus spp.	Flowering Crabapple	2.5" cal	Central Leader
20	G	Amelanchier canadensis	Shadblow	2.5" cal	Central Leader
8	H	Picea pungens	Servicberry	6'	Sheared
128	I	Juniperus chinensis v. 'Sea Green'	Colorado Spruce	24"	4' o.c.
91	J	Juniperus chinensis v. 'Sargent'	Sargent Juniper	18"	4' o.c.
133	K	Taxus media	Densi Yew	18" tall	3' o.c.
114	L	Buonymous alatus 'Compacta'	Dwf. Burning Bush	36" tall	4' o.c.
59	M	Forsythia x intermedia 'Spring Glory'	Spring Glory Forsythia	36" tall	5' o.c.
51	N	Cornus baloyii	Redtwig Dogwood	36" tall	5' o.c.
104	O	Viburnum dentatum	Arrowwood Viburnum	36" tall	5' o.c.
96	P	Rhus aromatic 'Gro-Low'	Gro-Low Sumac	18" tall	3' o.c.
125	Q	Syringa petula 'Miss Kim'	Miss Kim Lilac	18" tall	3' o.c.
158	R	Spirea japonica 'Little princess'	Little princess Spirea	18" tall	3' o.c.
101	S	Rosa 'Knock Out'	Knock Out Rose	#2	24" o.c.
127	T	Calamagrostis x acutiflora v. Karl Foerster	Karel Foerster Reed Grass	#1	24" o.c.
323	U	Hamamelis spp. 'Stella de Oro'	Stella de Oro Daylily	#1	18" o.c.
75	V	Rudbeckia fulgita v. 'Goldstrm'	Black Eyed Susan	#1	18" o.c.
48	W	Sedum spectabile v. 'Autumn Joy'	Autum Joy Sedum	#1	18" o.c.
48	X	Nepeta racemosa v. 'Walker's Low'	Walker's Low Catmint	#1	18" o.c.
114	Y	Geranium sanguineum v. 'Max Frei'	Max Frei Canehill	#1	18" o.c.
4	Z	Magnolia stellata	Star Magnolia	5'	Multi-stem
30	AA	Pinus nigra	Austrian Pine	6'	Sheared

WINTERSET, INC.
GLEN OAKS PHASE 5
ORLAND PARK, ILLINOIS

RECEIVED
DEC 1 2008
BUILDING DEPT.

Planting details

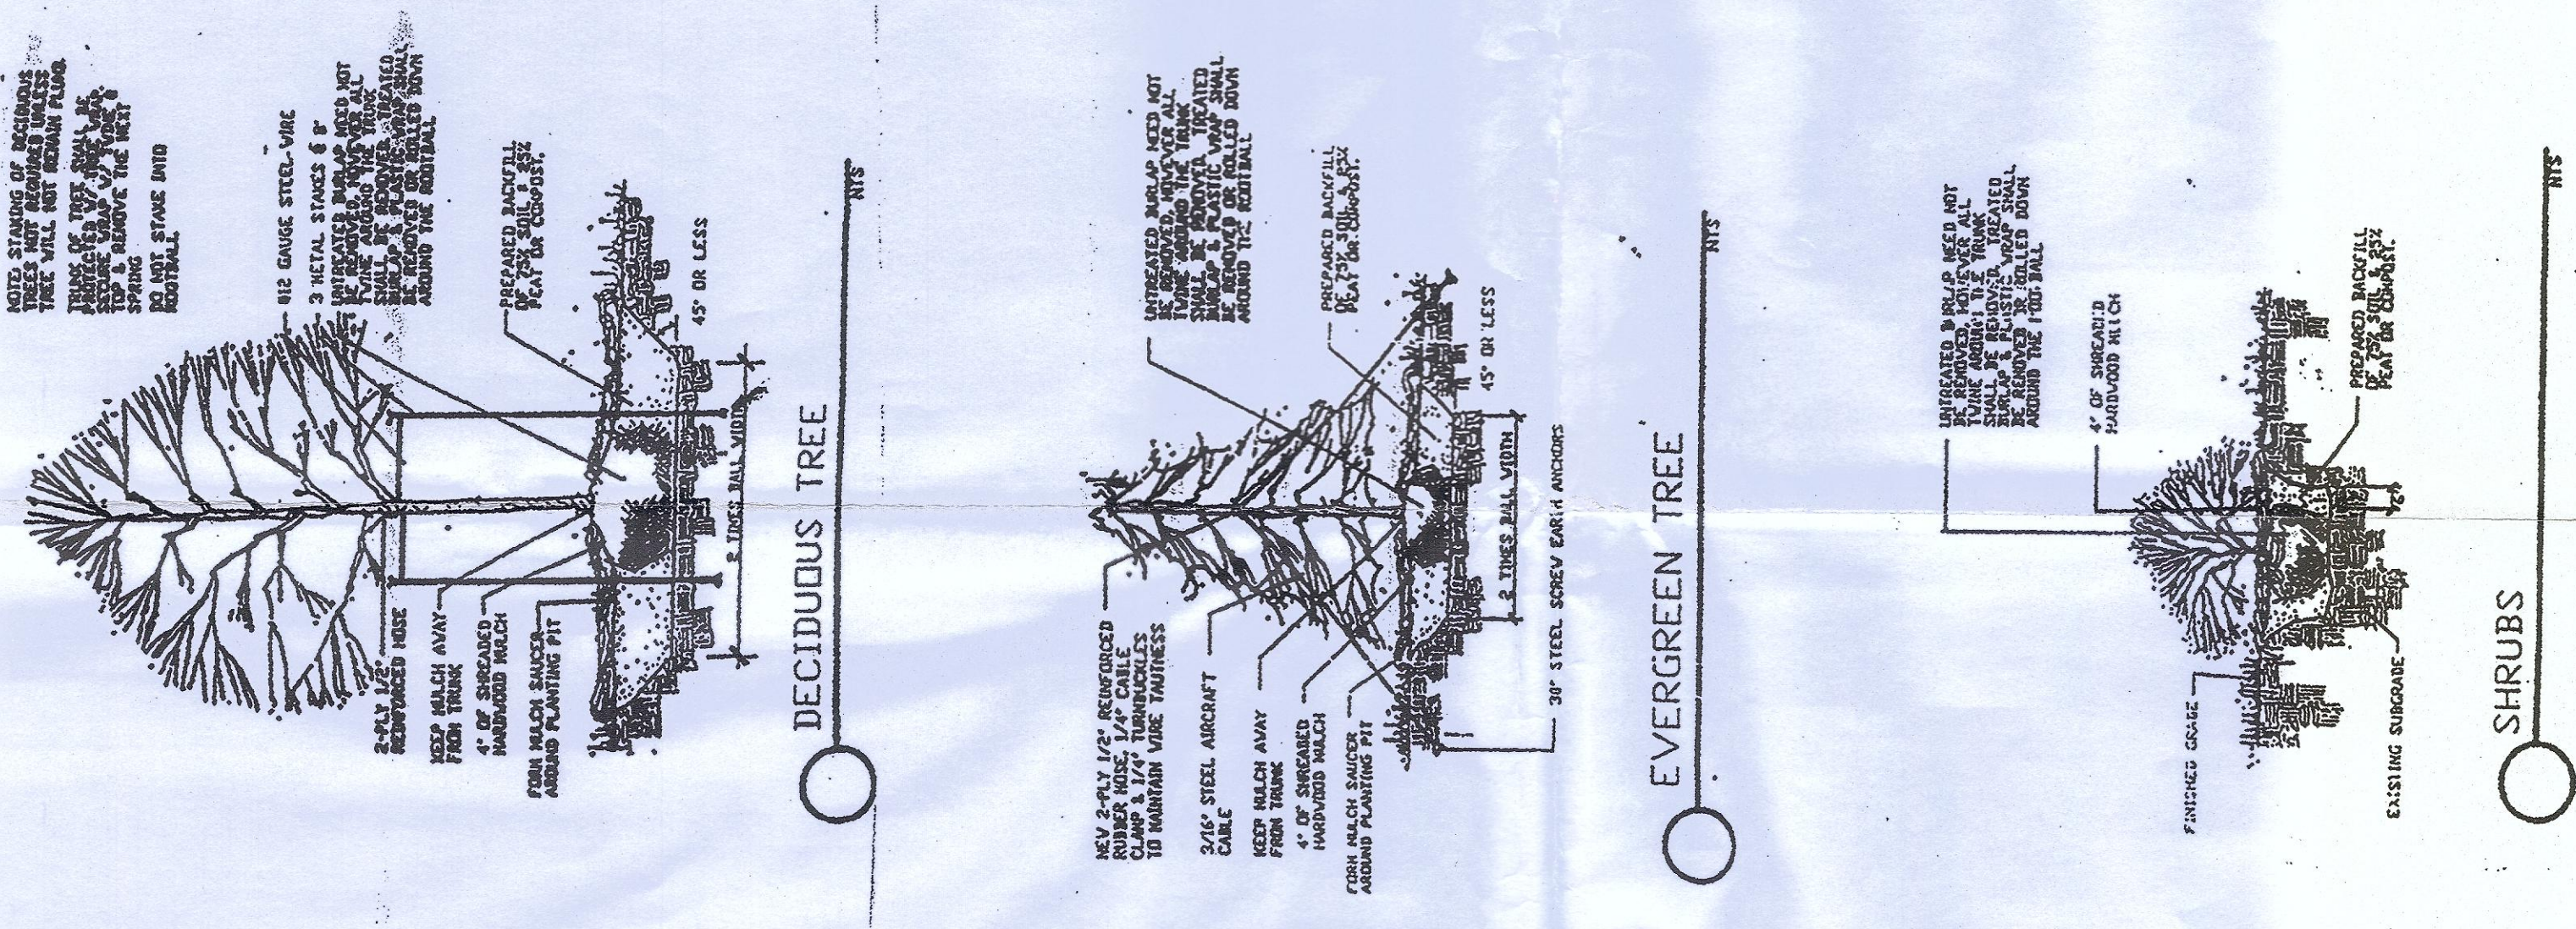

WINTERSET, INC.
GLEN OAKS PHASE 5
ORLAND PARK, IL

client:	date	revision
scale	11/28/08	
drawn by	checked by	drawing #
KLT		PAGE 1