



EXHIBIT A

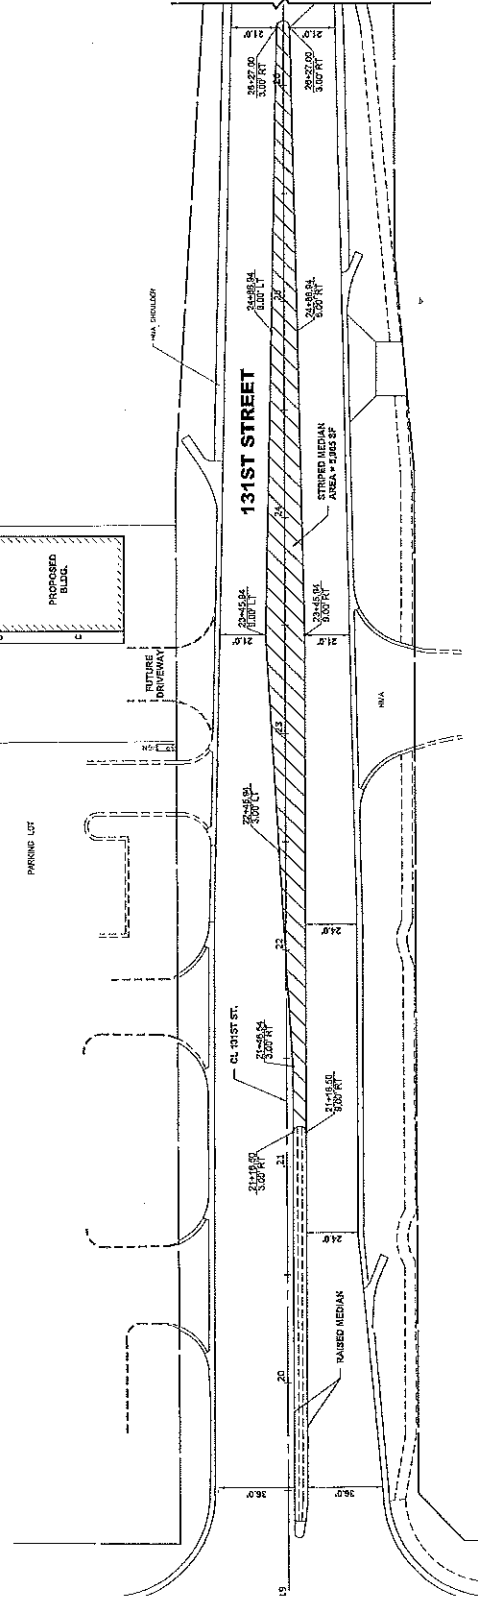

OVERVIEW SCALE 1"=200'

EXISTING TOPOGRAPHY

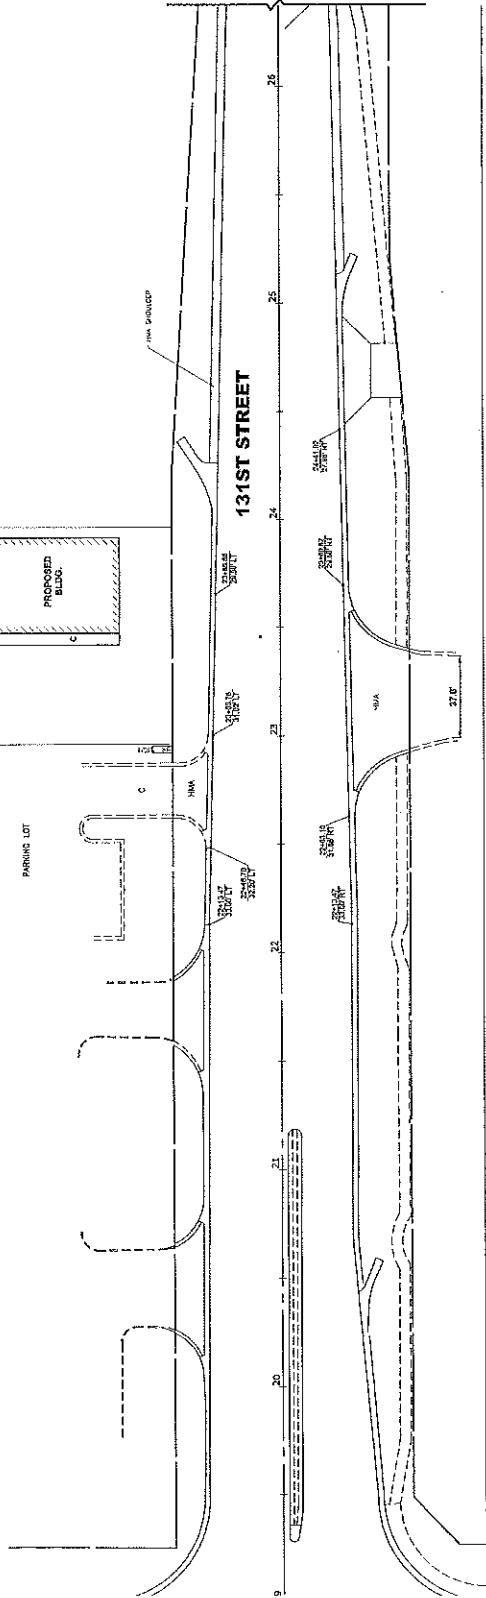

PROPOSED IMPROVEMENT