

CLERK'S CONTRACT and AGREEMENT COVER PAGE

Legistar File ID#: 2012-0263

Innoprise Contract #: C12-0064

Year: 2012

Amount: \$10,425.00

Department: Building Maintenance

Contract Type: Maintenance

Contractors Name: Builders United Sales Company

Contract Description: FLC Classroom Operable Wall Partition

MAYOR
Daniel J. McLaughlin

VILLAGE CLERK
David P. Maher
14700 S. Ravinia Ave.
Orland Park, IL 60462
(708) 403-6100

www.orland-park.il.us



VILLAGE HALL

TRUSTEES
Kathleen M. Fenton
Brad S. O'Halloran
James V. Dodge
Edward G. Schussler III
Patricia A. Gira
Carole Griffin Ruzich

June 29, 2012

Mr. Patrick Murnighan
Builders United Sales Company
713 Briarcliff Drive
Minooka, Illinois 60447

RE: *NOTICE TO PROCEED*
FLC Classrooms Operable Wall Partition

Dear Mr. Murnighan:


This notification is to inform you that the Village of Orland Park has received all necessary contracts, certifications, and insurance documents in order for work to commence on the above stated project as of June 14, 2012.

Please contact Frank Stec at 708-403-6139 or Dennis Wokurka at 708-403-6374 to arrange the commencement of the work.

The Village has processed Purchase Order #12-001576 for this contract/service and faxed this to your company. It is imperative that this number on the Purchase Order be noted on all invoices, correspondence, etc. All invoices should be sent directly to the Accounts Payable Department at 14700 S. Ravinia Ave. Orland Park, IL 60462. Also, your final invoice for this contract/service should state that it is the final invoice pertaining to that Purchase Order.

For your records, I have enclosed one (1) original executed contract dated May 23, 2012 in an amount not to exceed Ten Thousand Four Hundred Twenty-Five and No/100 (\$10,425.00) Dollars. If you have any questions, please call me at 708-403-6173.

Sincerely,

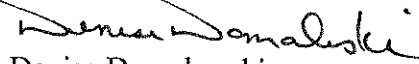
Denise Domalewski
Contract Administrator

Encl:
CC: Frank Stec

MAYOR
Daniel J. McLaughlin

VILLAGE CLERK
David P. Maher

14700 S. Ravinia Ave.
Orland Park, IL 60462
(708) 403-6100
www.orland-park.il.us



VILLAGE HALL

TRUSTEES

Kathleen M. Fenton
Brad S. O'Halloran
James V. Dodge
Edward G. Schussler III
Patricia A. Gira
Carole Griffin Ruzich

May 23, 2012

Mr. Patrick Murnighan
Builders United Sales Company
713 Briarcliff Drive
Minooka, Illinois 60447

NOTICE OF AWARD – FLC Classrooms Operable Wall Partition

Dear Mr. Murnighan:

This notification is to inform you that on May 21, 2012, the Village of Orland Park Board of Trustees approved awarding Builders United Sales Company the contract in accordance with the proposal you submitted dated May 2, 2012, for FLC Classrooms Operable Wall Partition for an amount not to exceed Ten Thousand Four Hundred twenty-Five and No/100 (\$10,425.00) Dollars.

In order to begin this engagement, you must comply with the following within ten business days of the date of this Notice of Award, which is by June 7, 2012.

1. Enclosed is the Contract for FLC Classrooms Operable Wall Partition. Please sign two (2) copies and return them both directly to me. I will obtain signatures to fully execute the Contract and one original executed Contract will be returned to you.
2. Also enclosed are the Certifications and Insurance Requirements. Please fill out the Certifications and return them directly to me. Only one copy is needed.
3. Submit a Certificate of Insurance from your insurance company in accordance with all of the Insurance Requirements listed and agreed to at minimum and endorsements for a) the additional insured status, b) the waiver of subrogation for General Liability and c) the waiver of subrogation for Workers Compensation.

Deliver this information directly to me, Denise Domalewski, Contract Administrator, at Village Hall located at 14700 S. Ravinia Ave., Orland Park, IL 60462. The signed Contracts, Insurance Certificate and Endorsements are required to be in place and received at my office prior to the commencement of work on this project. You will be issued a *Notice to Proceed* letter and a purchase order when you are in full compliance with this process. Failure to comply with these conditions within the time specified will entitle the Village to consider your bid abandoned and to annul this Notice of Award. If you have any questions, please do not hesitate to call me at 708-403-6173 or e-mail me at ddomalewski@orland-park.il.us.

Sincerely,
Denise Domalewski
Contract Administrator

cc: Frank Stec

VILLAGE OF ORLAND PARK
FLC Classroom Operable Wall Partition
(Maintenance Contract)

This Contract is made this **23rd day of May, 2012** by and between The Village of Orland Park (hereinafter referred to as the "VILLAGE") and Builders United Sales Company (hereinafter referred to as the "CONTRACTOR").

WITNESSETH

In consideration of the promises and covenants made herein by the VILLAGE and the CONTRACTOR (hereinafter referred to collectively as the "PARTIES"), the PARTIES agree as follows:

SECTION 1: THE CONTRACT DOCUMENTS: This Contract shall include the following documents (hereinafter referred to as the "CONTRACT DOCUMENTS") however this Contract takes precedence and controls over any contrary provision in any of the CONTRACT DOCUMENTS. The Contract, including the CONTRACT DOCUMENTS, expresses the entire agreement between the PARTIES and where it modifies, adds to or deletes provisions in other CONTRACT DOCUMENTS, the Contract's provisions shall prevail. Provisions in the CONTRACT DOCUMENTS unmodified by this Contract shall be in full force and effect in their unaltered condition.

The Contract
The Terms and General Conditions pertaining to the Contract
The Proposal submitted by Contractor on May 2, 2012 to the extent it does not conflict with this contract.
All Certifications required by the VILLAGE
Certificates of Insurance
~~Performance and Payment Bonds required by the VILLAGE~~

SECTION 2: SCOPE OF THE WORK AND PAYMENT: The CONTRACTOR agrees to provide labor, equipment and materials necessary to perform the following:

Furnish and install a manually operated, paired panel partitions by Moderco, STC 49, steel reinforced frame, gypsum face sheets finished with Wilson art plastic laminates. Partition will have one (1) pass thru/walk thru door with clear lexan viewer, non lockable & automatic bottom seals; plus four (4) 4x4 white LCS boards

(hereinafter referred to as the "WORK") as described in the CONTRACTOR'S Proposal and the VILLAGE agrees to pay the CONTRACTOR pursuant to the provisions of the Local Government Prompt Payment Act (50 ILCS 505/1 *et seq.*) the following amounts for the WORK:

Unit Prices (if any):

Furnish and install paired panel partitions	\$ 9,825.00
4x4 white LCS Boards (4 @ \$150 each)	\$ 600.00

TOTAL: an amount not to exceed Ten Thousand Four Hundred Twenty-Five and No/100 (\$10,425.00) Dollars

(hereinafter referred to as the "CONTRACT SUM"). The CONTRACT SUM shall not be increased without the express written consent of the VILLAGE.

SECTION 3: ASSIGNMENT: CONTRACTOR shall not assign the duties and obligations involved in the performance of the WORK except to the list of Subcontractors approved by the Village, which approval shall not be unreasonably withheld.

SECTION 4: TERM OF THE CONTRACT: The CONTRACTOR shall commence the WORK of this Contract upon receipt of a Notice to Proceed and shall complete performance of the WORK of this Contract by August 31, 2012 (hereinafter referred to as the "CONTRACT TIME"). Failure to meet the CONTRACT TIME shall be considered an occasion of default under the CONTRACT DOCUMENTS. The CONTRACT TIME shall not be increased without the express written consent of the VILLAGE. Final payment shall be made by the VILLAGE upon inspection of the WORK, completion of any punch list items and after receipt of final release and waiver of liens in accordance with the requirements of the CONTRACT DOCUMENTS. This Contract may be terminated by the VILLAGE for convenience or by either of the PARTIES for default in the performance of the duties of the PARTIES as described in the CONTRACT DOCUMENTS upon thirty (30) day's written notice provided as required herein.

SECTION 5: INDEMNIFICATION AND INSURANCE: The CONTRACTOR shall indemnify and hold harmless the VILLAGE, its trustees, officers, directors, agents, employees and representatives and assigns, from lawsuits, actions, costs (including attorneys' fees), claims or liability of any character, incurred due to the alleged negligence of the CONTRACTOR, brought because of any injuries or damages received or sustained by any person, persons or property on account of any act or omission, neglect or misconduct of said CONTRACTOR, its officers, agents and/or employees arising out of, or in performance of any of the provisions of the CONTRACT DOCUMENTS, including any claims or amounts recovered for any infringements of patent, trademark or copyright; or from any claims or amounts arising or recovered under the "Worker's Compensation Act" or any other law, ordinance, order or decree. In connection with any such claims, lawsuits, actions or liabilities, the VILLAGE, its trustees, officers, directors, agents, employees, representatives and their assigns shall have the right to defense counsel of their choice. The CONTRACTOR shall be solely liable for all costs of such defense and for all expenses, fees, judgments, settlements and all other costs arising out of such claims, lawsuits, actions or liabilities.

The Contractor shall not make any settlement or compromise of a lawsuit or claim, or fail to pursue any available avenue of appeal of any adverse judgment, without the approval of the Village

and any other indemnified party. The Village or any other indemnified party, in its or their sole discretion, shall have the option of being represented by its or their own counsel. If this option is exercised, then the Contractor shall promptly reimburse the Village or other indemnified party, upon written demand, for any expenses, including but not limited to court costs, reasonable attorneys' and witnesses' fees and other expenses of litigation incurred by the Village or other indemnified party in connection therewith.

The indemnification obligation under this paragraph shall not be limited in any way by any limitations on the amount or type of damages, compensation or benefits payable by or for the benefit of Subcontractor or any indemnities under any Worker's Compensation Act, Occupational Disease Act, Disability Benefits Act, or any other employee benefits act. The Subcontractor further agrees to waive any and all liability limitations based upon the Worker's Compensation Act court interpretations or otherwise.

Execution of this Contract by the VILLAGE is contingent upon receipt of Insurance Certificates provided by the CONTRACTOR in compliance with the CONTRACT DOCUMENTS.

SECTION 6: COMPLIANCE WITH LAWS: CONTRACTOR agrees to comply with all federal, state and local laws, ordinances, statutes, rules and regulations including but not limited to all applicable provisions of the Illinois Human Rights Act (775 ILCS 5/1-101 *et seq.*) and the Illinois Prevailing Wage Act (820 ILCS 130/1 *et seq.*)

SECTION 7: FREEDOM OF INFORMATION ACT COMPLIANCE: The Illinois Freedom of Information Act (FOIA) has been amended effective January 1, 2010. This amendment adds a new provision to Section 7 of the Act which applies to public records in the possession of a party with whom the Village of Orland Park has contracted. The Village of Orland Park will have only a very short period of time from receipt of a FOIA request to comply with the request, and there is a significant amount of work required to process a request including collating and reviewing the information.

The undersigned acknowledges the requirements of FOIA and agrees to comply with all requests made by the Village of Orland Park for public records (as that term is defined by Section 2(c) of FOIA) in the undersigned's possession and to provide the requested public records to the Village of Orland Park within two (2) business days of the request being made by the Village of Orland Park. The undersigned agrees to indemnify and hold harmless the Village of Orland Park from all claims, costs, penalty, losses and injuries (including but not limited to, attorney's fees, other professional fees, court costs and/or arbitration or other dispute resolution costs) arising out of or relating to its failure to provide the public records to the Village of Orland Park under this agreement.

SECTION 8: NOTICE: Where notice is required by the CONTRACT DOCUMENTS, it shall be considered received if it is 1) delivered in person, 2) sent by registered United States mail, return receipt requested, 3) delivered by messenger or mail service with a signed receipt, 4) sent by facsimile with an acknowledgment of receipt, or 4) by e-mail with an acknowledgment of receipt only if the PARTIES agree separately to use e-mail for providing notice. Notice shall be sent to the

following:

To the VILLAGE:

Denise Domalewski, Contract Administrator
Village of Orland Park
14700 South Ravinia Avenue
Orland Park, Illinois 60462
Telephone: 708-403-6173
Facsimile: 708-403-9212
e-mail: ddomalewski@orland-park.il.us

To the CONTRACTOR:

Patrick Murnighan
Builders United Sales Company
713 Briarcliff Drive
Minooka, Illinois 60447
Telephone: 815-467-2224
Facsimile: 815-467-2225
e-mail: info@buildersunitedsales.com

or to such other persons or to such other addresses as may be provided by one party to the other party under the requirements of this Section.

SECTION 9: LAW AND VENUE: The law of the State of Illinois shall apply to this Agreement and venue for legal disputes shall be Cook County, Illinois.

SECTION 10: MODIFICATION: This Contract may be modified only by a written amendment signed by both PARTIES.

SECTION 11: COUNTERPARTS: This Contract may be executed in two (2) or more counterparts, each of which taken together, shall constitute one and the same instrument.

This Contract shall become effective on the date first shown herein and upon execution by duly authorized agents of the PARTIES.

FOR: THE VILLAGE

By: 

Print name: Paul G. Grimes
Title: Village Manager

Date: 6/20/12

FOR: THE CONTRACTOR

By: 

Print name: Patrick Murnighan
Title: President

Date: 6.13.12

**VILLAGE OF ORLAND PARK
MAINTENANCE CONTRACT
TERMS AND GENERAL CONDITIONS**

Terms and General Conditions for the CONTRACT between the Village of Orland Park (the "VILLAGE") and Builders United Sales Company (the "CONTRACTOR") for FLC Classroom Operable Wall Partition (the "WORK") dated May 23, 2012 (the "CONTRACT").

ARTICLE 1: DUTIES OF THE PARTIES

1.1 VILLAGE'S RIGHTS AND DUTIES

- 1.1.1 Upon request of CONTRACTOR the VILLAGE shall furnish in a timely and agreed upon schedule and manner, information relevant to the project or project site as requested by the CONTRACTOR and deemed by the CONTRACTOR and the Village to be necessary for the performance of the WORK of the CONTRACT.
- 1.1.2 The VILLAGE shall furnish access to its buildings and the site of the WORK, as is necessary and in the best interests of the VILLAGE, for the performance of the WORK and shall provide, at its own expense as needed, temporary or permanent easements, zoning and other remedy as may be requested by the CONTRACTOR to remove or reduce restrictions or limitations that negatively affect the CONTRACTOR'S ability to perform the WORK as outlined in the bidding documents and the CONTRACT.
- 1.1.3 The VILLAGE shall have the right to immediately stop the WORK by providing written notice to the CONTRACTOR should the CONTRACTOR fail to correct WORK not in accordance with the CONTRACT Documents which stoppage will remain in effect until the WORK is corrected without giving rise to any duty on the part of the VILLAGE to stop the WORK for the benefit of the CONTRACTOR or any other entity.
- 1.1.4 The VILLAGE may, at the CONTRACTOR'S expense, correct deficiencies in the WORK to make it conform to the CONTRACT.
- 1.1.5 If the CONTRACTOR does not correct or cure a default, with reasonable promptness after receiving a written notice from the VILLAGE, the VILLAGE may, at its option, correct the default and deduct the VILLAGE's cost of the correction or cure from the amounts owed to the CONTRACTOR.

1.2 CONTRACTOR'S RIGHTS AND DUTIES

- 1.2.1 The CONTRACTOR shall perform the WORK in accordance with the CONTRACT documents.
- 1.2.2 The CONTRACTOR shall examine existing conditions and take field measurements to facilitate the performance of the WORK throughout the duration of the CONTRACT and shall report to the VILLAGE any errors, inconsistencies or omissions discovered during the performance of the CONTRACT.
- 1.2.3 CONTRACTOR shall pay for all material, labor and incidental costs necessary for the completion of the WORK.
- 1.2.4 CONTRACTOR warrants that the WORK performed/provided shall be fully compliant with the plans, specifications and bid documents for the WORK. The CONTRACTOR warrants that the WORK shall be free from defects for one (1) year after the final acceptance of the WORK by the VILLAGE, or the length of time guaranteed under the warranty provided by the manufacturer for materials used in the WORK, whichever is greater. Where there are defects and/or deficiencies, following notice of said defects or deficiencies provided to the CONTRACTOR by the VILLAGE, the CONTRACTOR agrees to promptly correct them to the VILLAGE's satisfaction. All manufacturers' guarantees and warranties shall be delivered without variance to the VILLAGE prior to final acceptance.
- 1.2.5 The CONTRACTOR shall perform the work per the terms of the approved schedule and complete the WORK within the terms and time limits of the CONTRACT.
- 1.2.6 The CONTRACTOR shall obtain and pay for all required permits, licenses, fees, inspections and certifications required of or by the WORK.
- 1.2.7 CONTRACTOR shall comply with all local, state and federal statutes, ordinances, codes, rules, and regulations governing the performance of the CONTRACTOR for the completion of the WORK, including but not limited to all of the applicable provisions of the Illinois Prevailing Wage Act (820 ILCS 130/1 *et seq.*) and the Illinois Human Rights Act (775 ILCS 5/1-01 *et seq.*) The CONTRACTOR shall obtain and preserve per the terms of the Document Retention Laws of the State of Illinois, certified payroll records for all work performed to complete the WORK, including that work performed by all those contractors subordinate to the CONTRACTOR or Subcontractor.

1.2.7.1 This CONTRACT calls for the construction of a "public work," within the meaning of the Illinois Prevailing Wage Act, 820 ILCS 130/.01 et seq. ("the Act"). The Act requires CONTRACTORS and Subcontractors to pay laborers, workers and mechanics performing services on public works projects no less than the "prevailing rate of wages" (hourly cash wages plus fringe benefits) in the county where the work is performed. For information regarding current prevailing wage rates, please refer to the Illinois Department of Labor's website at: <http://www.state.il.us/agency/idol/rates/rates.HTM>. All CONTRACTORS and Subcontractors rendering services under this CONTRACT must comply with all requirements of the Act, including but not limited to, all wage, notice and record keeping duties. Each CONTRACTOR and Subcontractor participating on this project shall make and keep those records required under Section 5 of the Prevailing Wage Act (820 ILCS 130/5). In conformance with the Act, each CONTRACTOR and/or Subcontractor participating on this Project shall maintain records of all laborers, mechanics and other workers employed by them on this Project, including the following information on each worker: (1) name; (2) address; (3) telephone number when available; (4) social security number; (5) classification or classifications; (6) hourly wages paid in each pay period; (7) number of hours worked each day; and (8) starting and ending times of each day. These records shall be kept by the participating CONTRACTOR and Subcontractor for a period of not less than three (3) years. Each participating CONTRACTOR and Subcontractor shall submit a monthly certified payroll to the VILLAGE consisting of the above-referenced information as well as a statement signed by the participating CONTRACTOR or Subcontractor that certifies: (a) the records are true and accurate; (b) the hourly rates paid to each worker is not less than the general prevailing rate of hourly wages required under the Prevailing Wage Act; and (c) the CONTRACTOR or Subcontractor is aware that filing a certified payroll that he or she knows to be false is a Class B misdemeanor.

1.2.7.2 Neither the CONTRACTOR nor its Subcontractors shall tolerate or engage in any prohibited form of discrimination in employment as defined in the Illinois Human Rights Act. The CONTRACTOR shall maintain, and require that its Subcontractors maintain, policies of equal employment opportunity which shall prohibit discrimination against any employee or applicant for employment on the basis of race, religion, color, sex, national origin, ancestry, citizenship status, age, marital status, physical or mental disability unrelated to the individual's ability to perform the essential functions of the job, association with a person with a disability, or unfavorable discharge from military service. Contractors and all Subcontractors shall comply with all requirements of the Act including maintaining a sexual harassment policy and of the Rules of the Illinois

Department of Human Rights with regard to posting information on employees' rights under the Act. Contractors and all Subcontractors shall place appropriate statements identifying their companies as equal opportunity employers in all advertisements for work to be performed under the CONTRACT.

- 1.2.8 CONTRACTOR will not be relieved of any obligation to the VILLAGE under the CONTRACT due to failure to examine or receive documents, visit or become familiar with conditions or from facts of which CONTRACTOR should have been aware and VILLAGE, as existing law may allow, shall reject all claims related thereto.

ARTICLE 2: CONTRACT DOCUMENTS

2.1 The CONTRACT consists of the following documents and items:

- .1 Agreement between the parties
- .2 General Conditions to the Agreement
- .3 Special Conditions to the Agreement, if any
- .4 Specifications and Drawings, if any
- .5 Accepted Proposal as it conforms to Village requirements
- .6 Addenda, if any
- .7 Required Certificates of Insurance
- .8 Required Certifications and documents as may be required by other project funding agencies
- .9 Performance and Payment Bonds, if applicable
- .10 Certification of Eligibility to Enter into Public Contracts
- .11 All Certifications required by the VILLAGE

ARTICLE 3: PAYMENTS AND COMPLETION

3.1 The VILLAGE requires for each Request for Payment, a properly completed Contractor's Affidavit setting out, under oath, the name, address and amount due or to become due, of each subcontractor, vendor, supplier or other appropriate party included in that payment. For every party listed the CONTRACTOR shall also provide a full or partial waiver of lien, as appropriate, before a payment will be made to the CONTRACTOR. The CONTRACTOR's partial or final waiver of lien must be included. Payments shall not be made by the VILLAGE without such lien waivers and contractors' sworn statements unless they are conditioned upon receipt of such waivers and statements.

3.2 No certificate shall be issued in favor of the CONTRACTOR and no payment will be made by the VILLAGE for material not installed or built into the WORK without written authorization from the VILLAGE.

3.3 Each participating CONTRACTOR and Subcontractor shall submit a monthly certified

payroll to the VILLAGE consisting of the requirements as referenced above in Section 1.2.7.1.

3.4 Upon satisfaction of the terms and conditions of the CONTRACT, the CONTRACTOR agrees to provide the VILLAGE with a final release and waiver of all liens covering all of the WORK performed under the CONTRACT relative to the project prior to issuance of final payment. Said final waiver of lien shall identify and state that all Subcontractors have been paid in full and there are no contract balances outstanding and owed to any Subcontractor.

3.5 All payments shall be made to Contractor by Village pursuant to the provisions of the Local Government Prompt Payment Act (50 ILCS 505/1 *et seq.*)

ARTICLE 4: TAXES

4.1 The VILLAGE is a public body and is exempt from excise, sales and use taxes and will furnish CONTRACTOR with exemption numbers as required. This shall also apply to Subcontractors, and subcontractors of the Subcontractor. No Requests for Payments associated with the WORK may include any such taxes.

ARTICLE 5: INSPECTION OF MATERIALS

5.1 The VILLAGE shall have a right to inspect any materials, equipment or processes used during the performance of this CONTRACT. The CONTRACTOR shall be responsible for the Quality Assurance / Quality Control standards for all materials, equipment, components or completed WORK finished under this CONTRACT, including through the expiration of the warranty period. Materials, equipment, components or completed WORK not complying therewith may be rejected by the VILLAGE and shall be removed and replaced by the CONTRACTOR to the satisfaction of the VILLAGE, at no cost to the VILLAGE within the agreed-upon time period. All material replaced shall be fully warranted as new material

ARTICLE 6: ASSIGNMENT

6.1 The CONTRACTOR's duties and obligations under the CONTRACT shall not be assigned without the express written consent of the VILLAGE.

6.2 WORK not performed by the CONTRACTOR with its own forces shall be performed by Subcontractors or Sub-subcontractors. The CONTRACTOR shall be responsible for management of the Subcontractors in the performance of their work.

6.3 The CONTRACTOR shall not contract with anyone for performance of the WORK hereunder to whom the VILLAGE has a reasonable objection.

6.4 The CONTRACTOR shall prepare all Subcontracts and shall have full discretion to negotiate their terms, subject to the VILLAGE's reasonable requirements or objections as to

form and content.

6.5 By appropriate agreement, written where legally required for validity, the CONTRACTOR shall require each Subcontractor, to the extent of the WORK to be performed by the Subcontractor, to be bound to the CONTRACTOR by terms of the CONTRACT, and to assume toward the CONTRACTOR all the obligations and responsibilities, including the responsibility for safety of the Subcontractor's work, which the CONTRACTOR, by these documents, assumes toward the VILLAGE. Each subcontract agreement shall preserve and protect the rights of the VILLAGE under the CONTRACT documents with respect to the work to be performed by the Subcontractor so that subcontracting thereof will not prejudice such rights, and shall allow to the Subcontractor, unless specifically provided otherwise in the subcontract agreement, the benefit of all rights, remedies and redress against the CONTRACTOR that the CONTRACTOR, by the CONTRACT, has against the VILLAGE. Where appropriate, the CONTRACTOR shall require each Subcontractor to enter into similar agreements with Sub-subcontractors. The CONTRACTOR shall make available to each proposed Subcontractor, prior to the execution of the subcontract agreement, copies of the contract to which the Subcontractor will be bound, and, upon written request of the Subcontractor, identify to the Subcontractor terms and conditions of the proposed subcontract agreement which may be at variance with the CONTRACT documents. Subcontractors will similarly make copies of applicable portions of such documents available to their respective proposed Sub-subcontractors.

ARTICLE 7: GUARANTEES AND WARRANTIES

7.1 All guarantees and warranties required shall be furnished by the CONTRACTOR and shall be delivered to the VILLAGE before the final payment or payment retention will be paid to the CONTRACTOR.

7.2 The CONTRACTOR shall supply the VILLAGE with "as-built" plans bearing the signature and seal or stamp, of an Illinois-licensed Professional Engineer prior to the VILLAGE making the final payment.

ARTICLE 8: DEFAULT

8.1 If the CONTRACTOR fails to begin the WORK under this CONTRACT within the time specified, or fails to perform the WORK in accordance with the terms of the approved schedule or performs the WORK in a manner unacceptable to the VILLAGE, or neglects or refuses to remove materials or perform anew such WORK as has been rejected by the VILLAGE, or if the CONTRACTOR shall become insolvent or be declared bankrupt, or shall make an assignment for the benefit of creditors, or from any other cause whatsoever shall fail to carry on the WORK in a manner required by the CONTRACT, the VILLAGE shall give notice as hereinafter provided to the CONTRACTOR and its surety in writing specifying such failure, delay, neglect, refusal or default, and if the CONTRACTOR, within a period of ten (10) calendar days after the giving of such notice, shall not proceed in accordance therewith, then the VILLAGE shall have full power and authority to declare this CONTRACT

and the CONTRACTOR in default, and to forfeit the rights of the CONTRACTOR in this CONTRACT.

8.2 Upon declaration of CONTRACTOR's default, the VILLAGE may, at its option, call upon the surety to complete the WORK in accordance with the terms of this CONTRACT or may take over the WORK, including any materials on the WORK site as may be suitable and acceptable to the VILLAGE and may complete the WORK by its own forces or on its own account, or may enter into a new contract or contracts for the completion of the WORK, or may use such other methods as shall be required for the completion of the WORK in an acceptable manner as the VILLAGE may in its discretion determine.

8.3 All costs and charges incurred by the VILLAGE, together with the cost of completing the WORK shall be deducted from any moneys due or which may become due on this to the CONTRACTOR under this CONTRACT. Following any payment due and received by the VILLAGE from the CONTRACTOR's surety following default, if the expense so incurred by the VILLAGE is less than the sum paid to the Village by the surety under this CONTRACT for work remaining, the surety shall be entitled to receive the excess difference paid to the VILLAGE. When such CONTRACTOR default costs incurred by the VILLAGE exceeds the sum paid to the VILLAGE for the work remaining under the CONTRACT, the CONTRACTOR and the surety shall be liable and shall pay to the VILLAGE the full cost of such additional expenses.

ARTICLE 9: DISPUTES AND VENUE

9.1 Disputes between the VILLAGE and the CONTRACTOR shall be handled according to the terms of the CONTRACT (including all subsequent approved Change Orders) and applicable Law, with the final decision regarding disputes resting with the Village Manager or his or her designee. All disputes concerning a question of fact under the CONTRACT shall be expressed in writing by the parties and, if within seven (7) days after receipt of such notice the parties have not disposed of the dispute by agreement, the dispute, as it was expressed in writing by the parties, shall be subject to mediation under terms agreed to by the parties. Pending final decision of a dispute hereunder, the parties shall proceed diligently with the performance of the CONTRACT.

9.2 Any legal action taken by either party shall be decided based upon and governed by the laws of the State of Illinois and venue for such disputes shall be Cook County, Illinois.

ARTICLE 10: CONTRACT TIME

10.1 Time is of the essence with respect to all performance time schedules and timely completion of the WORK under the CONTRACT. VILLAGE shall not grant, and CONTRACTOR shall not seek damages for delays. However, VILLAGE shall review a CONTRACTOR's request for additional time, and may at VILLAGE's option and as conditions warrant, grant an increase in the CONTRACT time for delays beyond CONTRACTOR's control and not caused by CONTRACTOR, its Subcontractors or others

for whose actions CONTRACTOR is liable.

ARTICLE 11: INSURANCE AND INDEMNIFICATION

11.1 Insurance Requirements

11.1.1 The successful bidder shall, within ten (10) business days of said receipt of notice of award of the CONTRACT, furnish to the VILLAGE a certificate of insurance showing the VILLAGE, its trustees, officers, directors, agents, employees, representatives and assigns as additional insureds to the General Liability and Automobile Liability policies by appropriate endorsement. Such coverages shall be placed with a provider acceptable to the VILLAGE, which is licensed to do business in the State of Illinois, and that maintains a minimum A. M. Best rating of A VII. The insurance coverages afforded under the CONTRACTOR's General Liability insurance policies shall be primary and non-contributory to any insurance carried independently by the Indemnitees. A Waiver of Subrogation in favor of the Additional Insureds shall apply to General liability and Worker's Compensation. Certificates of insurance must state that the insurer shall provide the VILLAGE with thirty (30) days prior written notice of any change in, or cancellation of required insurance policies. All required insurance shall be maintained by the CONTRACTOR in full force and effect during the life of the CONTRACT, and until such time as all WORK has been approved and accepted by the VILLAGE. This provision constitutes the VILLAGE's continuing demand for such certificates and endorsement(s) or true and correct copies thereof and the obligation to provide such insurance coverage shall be in full force and effect during the life of the CONTRACT. Failure of the VILLAGE to request such certificates and endorsements shall not relieve the CONTRACTOR of these obligations to provide insurance.

The amounts and types of insurance required are defined in Exhibit A, a copy of which is attached hereto and made a part hereof.

11.1.2 CONTRACTOR shall cause each Subcontractor to maintain insurance of the type specified in Exhibit A. Prior to CONTRACT acceptance, and at any time when requested by the VILLAGE, CONTRACTOR shall furnish copies of certificates of insurance evidencing coverage for each Subcontractor and Sub-subcontractor.

11.2 Indemnification

11.2.1 The CONTRACTOR shall indemnify and hold harmless the VILLAGE, its trustees, officers, directors, agents, employees and representatives and assigns, from lawsuits, actions, costs (including attorneys' fees), claims or liability of any character, incurred due to the alleged negligence of the CONTRACTOR, brought because of any injuries or damages received or sustained by any person, persons

or property on account of any act or omission, neglect or misconduct of said CONTRACTOR, its officers, agents and/or employees arising out of, or in performance of any of the provisions of the CONTRACT DOCUMENTS, including any claims or amounts recovered for any infringements of patent, trademark or copyright; or from any claims or amounts arising or recovered under the "Worker's Compensation Act" or any other law, ordinance, order or decree. In connection with any such claims, lawsuits, actions or liabilities, the VILLAGE, its trustees, officers, directors, agents, employees, representatives and their assigns shall have the right to defense counsel of their choice. The CONTRACTOR shall be solely liable for all costs of such defense and for all expenses, fees, judgments, settlements and all other costs arising out of such claims, lawsuits, actions or liabilities.

11.2.2 The CONTRACTOR shall not make any settlement or compromise of a lawsuit or claim, or fail to pursue any available avenue of appeal of any adverse judgment, without the approval of the VILLAGE and any other indemnified party. The VILLAGE or any other indemnified party, in its or their sole discretion, shall have the option of being represented by its or their own counsel. If this option is exercised, then the CONTRACTOR shall promptly reimburse the VILLAGE or other indemnified party, upon written demand, for any expenses, including but not limited to court costs, reasonable attorneys' and witnesses' fees and other expenses of litigation incurred by the VILLAGE or other indemnified party in connection therewith.

ARTICLE 12: ~~PERFORMANCE AND PAYMENT BONDS~~

~~12.1 The CONTRACTOR shall furnish Performance and Payment Bonds acceptable to the VILLAGE in the full amount of the CONTRACT. Bonds shall be from a surety licensed to do business in Illinois and said surety shall have a minimum A.M. Best rating of A-V. Each Bond shall require a time period during which the Bond can be called limited only to the extent required by Illinois law.~~

ARTICLE 13: EXECUTION OF CONTRACT

13.1 Execution of the CONTRACT between VILLAGE and CONTRACTOR is contingent upon receipt of required Certificates of Insurance, required signed certifications and required Performance and Payment Bonds.

ARTICLE 14: CHANGES IN THE WORK

14.1 All changes in the WORK must be requested by CONTRACTOR and approved by the VILLAGE via an Authorization to Proceed document bearing the signature of the Project Principle for VILLAGE. Any change order or series of change orders that increase or decrease the CONTRACT value by \$10,000 or more, or that increases or decreases the CONTRACT duration beyond the approved project schedule must be accompanied by a

written request from CONTRACTOR justifying the additional cost or change in schedule. Within an agreed upon period of time, VILLAGE will provide a response to CONTRACTOR's Change Order or Time request by providing a determination signed by the VILLAGE or its designee finding that the change requested was not reasonably foreseeable at the time the CONTRACT was signed, the change is germane to the CONTRACT or the change is in the best interest of VILLAGE. Any change increasing the original CONTRACT value by fifty percent (50%) or more must be re-bid by VILLAGE as required by law.

ARTICLE 15: TERMINATION

15.1 VILLAGE may, at any time, terminate the CONTRACT for the VILLAGE's convenience and without cause upon written notice to the CONTRACTOR and payment for all WORK directed to be performed prior to the effective date of termination along with agreed upon reasonable overhead and profit.

EXHIBIT A

Insurance Requirements

Worker's Compensation:

STATUTORY coverage for all persons whom the CONTRACTOR may employ directly or through subcontractors in carrying out the WORK under this CONTRACT. Such insurance shall hold the VILLAGE free and harmless of all personal injuries of all persons whom the CONTRACTOR may employ directly or through Subcontractors.

Employers Liability:

\$500,000 minimum liability

Comprehensive General Liability; including Bodily Injury and Property Damage:

\$1,000,000 Each Occurrence - Combined Single Limit

\$2,000,000 Aggregate - Completed Operations

\$2,000,000 Each Occurrence - Blanket Contractual Liability

.4 Comprehensive Automobile Liability, Owned, Non-owned and Hired:

\$1,000,000 for Combined Single Limit

.5 Umbrella/Excess Liability:

\$2,000,000 Each Occurrence

Proposal and Contract
Builders United Sales Company
713 Briarcliff Drive
Minooka, Il. 60447
Ph. 815.467.2224 Fax. 2225
Building Material Specialists Since 1932
www.air-wall.com
info@buildersunitedsales.com

Date: 5/2/2012

REVISED

Job: Village of Orland Park
Franklin Loebe Center
Attention: Dennis Wokurka
Orland Park, Il.

Operable Wall Partition

We propose to **furnish & install** for the sum of-----\$9,825.00
covering the following manually operated, **paired** panel partitions
by **Moderco**, STC 49, steel reinforced frame, gypsum face sheets
finished with our **wilson art plastic laminates**. Partition will have
**(1) pass thru / walk thru door with clear lexan viewer, non lockable &
automatic bottom seals.**

1 @ 30'- 2" X 8'- 0"

Additional cost PER 4 X 4 white LCS board ADD-----\$150.00 x 4
to above #. There will be (1) recessed marker holder PER (2) markerboards.

Exclusions:

- ☒ Openings to receive our products furnished and prepared by others, including hanger rod holes, blocking and trim at no cost to us.
- ☒ All work completed during regular working hours. All Prices based upon standard 48" panel width unless otherwise specified above.
- ☒ Rubbish removal off job site at no cost to us / a dumpster will need to be provided for our crating material.


Sales Tax: EXCLUDED

Terms of payment: Net 30 days - Price based on acceptance within 60 days from the date of this quote.
All prices and agreements are contingent upon strikes, accidents, and other causes unavoidable or beyond our control.
Our responsibility ceases upon delivery of shipment to carrier. Consignee to file claim against carrier for all goods
damaged in transit.

Accepted by:

Date: 6/2/12

Signature:

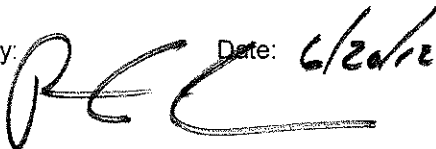

Printed Name:

Paul G. Grimes
Village Manager

Builders United Sales Company
Patrick Murnighan

By:






Insurance limits including a \$5,000,000 umbrella & waiver of subrogation are included with this proposal.

Signature 8000 MODEL: 8500 PAIRED PANELS

ROOM No.:
TRACK SYSTEM:
TRACK FINISH:
PANEL FRAME FINISH:
CLOSURE METHOD:
PANEL TRIM:
STC:
PANEL WEIGHT (lbs/sqft):
TOP SEALS:
BOTTOM SEALS:
PANEL SKIN:
PANEL SKIN FINISH:
COLOR:

OPTIONS (INCLUDED):
WINDOW FRAME IN HINGED PANEL (#8)
(SIZE TO BE CONFIRM - GLAZING BY OTHERS)

SEE DRAWING 2 OF 2 FOR PLAN VIEW.
SEE DRAWING 2 OF 2 FOR HANGER BRACKETS LAYOUT.

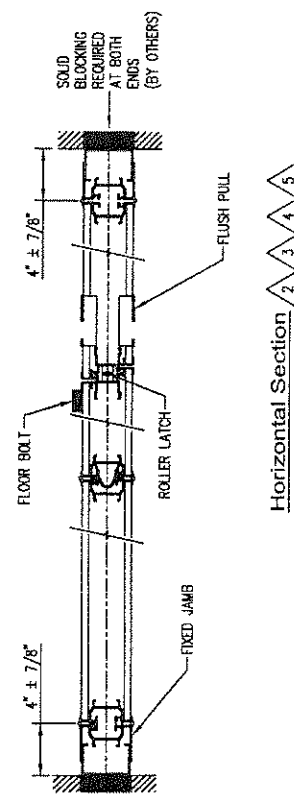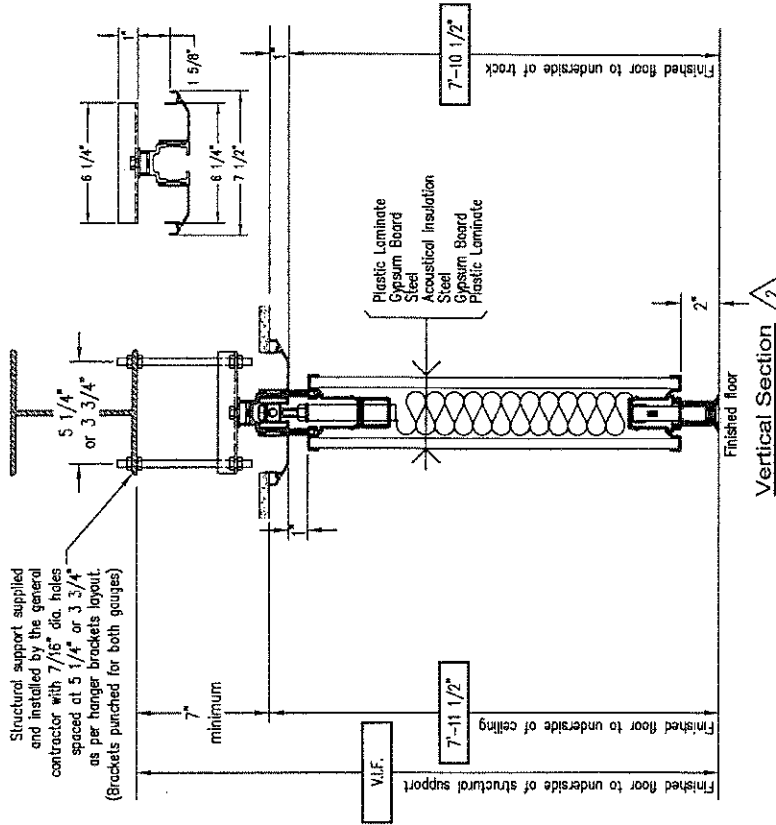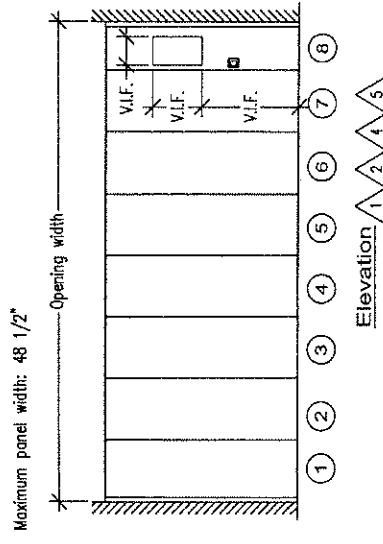

GENERAL NOTES:

- In order to be able to operate the folding partition in the best possible manner, general contractor will make sure that the variation in floor levels, along the center line of the partition will not exceed $\pm 1/8"$ per 10'-0" and 30" on each side of the partition center line. The maximum allowable variation from one end of the opening to the other will not exceed 5/8" for 1" retractable bottom seals; 1" for 2" retractable bottom seals; 1 1/2" for 2 1/2" retractable bottom seals; 2 1/2" for 4" retractable bottom seals; 1 1/2" for 2" automatic floor and walls.
- No obstruction shall be left within 30" on both sides of installation center line of ceiling, floor and walls.
- Manufacturer recommends that all hanger rods be accessible for future adjustments.
- Sway bracing of the hanger rods required if the distance from the underside of the track to the structural support exceeds 36" (by General contractor).
- General contractor shall provide solid blocking at both ends of folding partition.
- When applicable, and unless otherwise specified, outside faces of pocket door will be the same finish as the panels and inside faces of pocket doors will be a standard vinyl finish.
- Surrounding building elements to be designed and built as per ASTM E-557.
- VERIFY ALL DIMENSIONS IN FIELD.


NO.	REVISION	DATE
5	REVISED AS PER P.M.	12-04-26 SO
4	REVISED AS PER P.M.	04-23-12 MO
3	REVISED AS PER P.M.	04-18-12 YB
2	REVISED AS PER P.M.	04-17-12 MO
1	REVISED AS PER P.M.	04-04-12 MO



www.moderco.com


JOB NAME :	VILLAGE OF ORLAND PARK - FRANKLIN LOEBE CTR
JOB LOCATION :	ORLAND PARK, IL
ARCHITECT :	
GEN. CONTRACTOR :	
DISTRIBUTOR :	BUILDERS UNITED SALES COMPANY
DRAWN BY :	MO
DATE :	03/16/2012
SCALE :	N.T.S.
JOB No. :	12-1406
PAGE :	1 OF 2
REV :	5

OPENING WIDTH
28'-10 7/8"

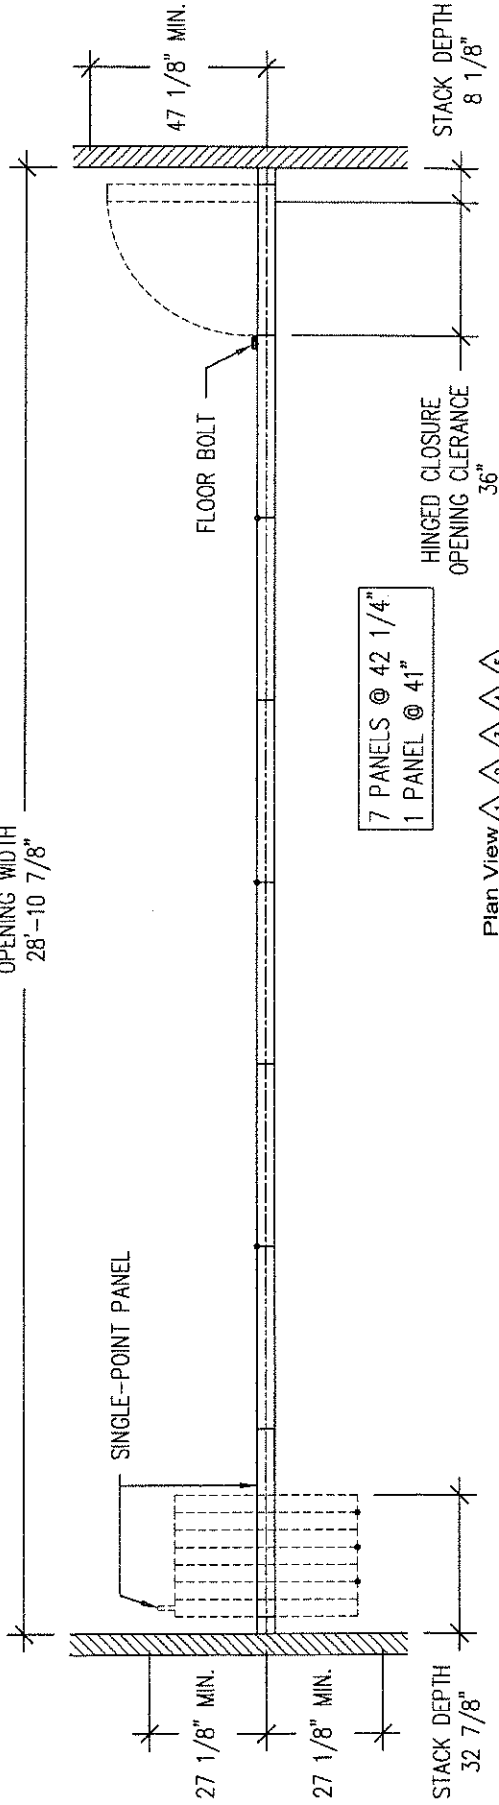

7 PANELS @ 42 1/4"
1 PANEL @ 41"

Plan View 1 2 3 4 5

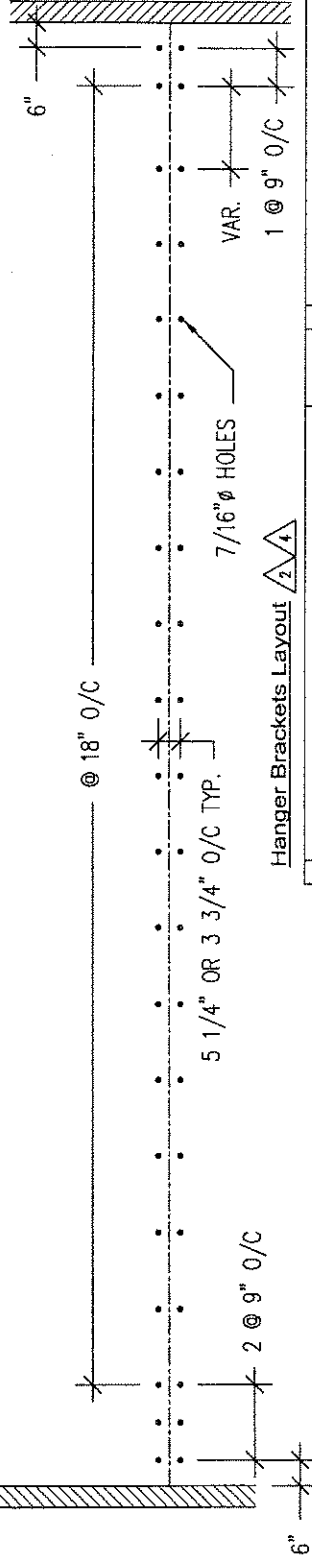

Hanger Brackets Layout 2 4

JOB NAME : VILLAGE OF ORLAND PARK - FRANKLIN LOEBE CTR	
JOB LOCATION : ORLAND PARK, IL	
ARCHITECT :	
GEN. CONTRACTOR :	
DISTRIBUTOR : BUILDERS UNITED SALES COMPANY	
DRAWN BY : MO	
DATE : 03/16/2012	
SCALE : N.T.S.	
JOB No. : 12-1406	
PAGE : 2 OF 2	
REV : 5	



www.moderco.com

BUSINESS ORGANIZATION:

_____ Sole Proprietor: An individual whose signature is affixed to this bid.

_____ Partnership: Attach sheet and state full names, titles and address of all responsible principals and/or partners. Provide percent of ownership and a copy of partnership agreement.

 X Corporation: State of Incorporation: Illinois

Provide a disclosure of all officers and principals by name and business address, date of incorporation and indicate if the corporation is authorized to do business in Illinois.

In submitting this bid, it is understood that the Village of Orland Park reserves the right to reject any or all bids, to accept an alternate bid, and to waive any informalities in any bid.

In compliance with your Invitation to Bid, and subject to all conditions thereof, the undersigned offers and agrees, if this bid is accepted, to furnish the services as outlined.

Builders United Sales Company Inc.

Business Name

(Corporate Seal)

Signature



Patrick Murnighan

Print or type name

President

Title

6/13/2012

Date


**CERTIFICATION OF ELIGIBILITY
TO ENTER INTO PUBLIC CONTRACTS**

IMPORTANT: THIS CERTIFICATION MUST BE EXECUTED.

I, Patrick Murnighan, being first duly sworn certify and say


that I am "President"
(insert "sole owner," "partner," "president," or other proper title)

of Builders United Sales Company Inc., the Prime Contractor submitting this proposal, and that the Prime Contractor is not barred from contracting with any unit of state or local government as a result of a violation of either Section 33E-3, or 33E-4 of the Illinois Criminal Code, or of any similar offense of "bid-rigging" or "bid-rotating" of any state or of the United States.



Signature of Person Making Certification

Subscribed and Sworn To
Before Me This 13th Day
of June, 2012

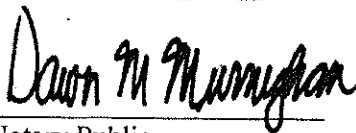

Notary Public



EQUAL EMPLOYMENT OPPORTUNITY

Section I. This EQUAL EMPLOYMENT OPPORTUNITY CLAUSE is required by the Illinois Human Rights Act and the Rules and Regulations of the Illinois Department of Human Rights published at 44 Illinois Administrative Code Section 750, et seq.

Section II. In the event of the Contractor's noncompliance with any provision of this Equal Employment Opportunity Clause, the Illinois Human Right Act, or the Rules and Regulations for Public Contracts of the Department of Human Rights (hereinafter referred to as the Department) the Contractor may be declared non-responsible and therefore ineligible for future contracts or subcontracts with the State of Illinois or any of its political subdivisions or municipal corporations, and this agreement may be canceled or avoided in whole or in part, and such other sanctions or penalties may be imposed or remedies involved as provided by statute or regulation.

During the performance of this Agreement, the Contractor agrees:

- A. That it will not discriminate against any employee or applicant for employment because of race, color, religion, sex, national origin or ancestry; and further that it will examine all job classifications to determine if minority persons or women are underutilized and will take appropriate affirmative action to rectify any such underutilization.
- B. That, if it hires additional employees in order to perform this Agreement, or any portion hereof, it will determine the availability (in accordance with the Department's Rules and Regulations for Public Contracts) of minorities and women in the area(s) from which it may reasonably recruit and it will hire for each job classification for which employees are hired in such a way that minorities and women are not underutilized.
- C. That, in all solicitations or advertisements for employees placed by it or on its behalf, it will state that all applicants will be afforded equal opportunity without discrimination because of race, color, religion, sex, marital status, national origin or ancestry, age, or physical or mental handicap unrelated to ability, or an unfavorable discharge from military service.
- D. That it will send to each labor organization or representative of workers with which it has or is bound by a collective bargaining or other agreement or understanding, a notice advising such labor organization or representative of the Contractor's obligations under the Illinois Human Rights Act and Department's Rules and Regulations for Public Contract.
- E. That it will submit reports as required by the Department's Rules and Regulations for Public Contracts, furnish all relevant information as may from time to time be requested by the Department or the contracting agency, and in all respects comply with the Illinois Human Rights Act and Department's Rules and Regulations for Public Contracts.
- F. That it will permit access to all relevant books, records, accounts and work sites by personnel of the contracting agency and Department for purposes of investigation to ascertain compliance with the Illinois Human Rights Act and Department's Rules and Regulations for Public Contracts.

G. That it will include verbatim or by reference the provisions of this Equal Employment Opportunity Clause in every subcontract it awards under which any portion of this Agreement obligations are undertaken or assumed, so that such provisions will be binding upon such subcontractor. In the same manner as the other provisions of this Agreement, the Contractor will be liable for compliance with applicable provisions of this clause by such subcontractors; and further it will promptly notify the contracting agency and the Department in the event any subcontractor fails or refuses to comply therewith. In addition, the Contractor will not utilize any subcontractor declared by the Illinois Human Rights Department to be ineligible for contracts or subcontracts with the State of Illinois or any of its political subdivisions or municipal corporations.

Section III. For the purposes of subsection G of Section II, "subcontract" means any agreement, arrangement or understanding, written or otherwise, between the Contractor and any person under which any portion of the Contractor's obligations under one or more public contracts is performed, undertaken or assumed; the term "subcontract", however, shall not include any agreement, arrangement or understanding in which the parties stand in the relationship of an employer and an employee, or between a Contractor or other organization and its customers.

ACKNOWLEDGED AND AGREED TO:

NAME: Patrick Murnighan

SIGNATURE: 

WITNESS: Dawn Murnighan

DATE: 6/13/2012



**CERTIFICATION OF COMPLIANCE WITH THE
ILLINOIS PREVAILING WAGE ACT
(820 ILCS 130/0.01, et seq.)**

It is hereby stipulated and certified to the Village of Orland Park, that the undersigned Contractor shall pay not less than the prevailing hourly rate of wages, the generally prevailing rate of hourly wages for legal holiday and overtime work, and the prevailing hourly rate for welfare and other benefits as determined by the Illinois Department of Labor and as set forth in the schedule of prevailing wages for this contract to all laborers, workers and mechanics performing work under this contract. The undersigned Contractor further stipulates and certifies that he/she/it has maintained a satisfactory record of Prevailing Wage Act compliance with no significant Prevailing Wage Act violations for the past three (3) years. In accordance with Public Act 94-0515, the Contractor will submit to the Village certified payroll records (to include for every worker employed on the project the name, address, telephone number, social security number, job classification, hourly wages paid in each pay period, number of hours worked each day and starting and ending time of work each day) on a monthly basis, along with a statement affirming that such records are true and accurate, that the wages paid to each worker are not less than the required prevailing rate and that the Contractor is aware that knowingly filing false records is a Class B Misdemeanor.

Contractor:

By: Patrick Murnighan
(Authorized Officer)

Subscribed and Sworn to
before me this 13th day
of June, 2012



Notary Public



**VILLAGE OF ORLAND PARK
CONTRACTOR'S CERTIFICATION
SEXUAL HARASSMENT, TAX & SUBSTANCE ABUSE**

Patrick Murnighan, having been first duly sworn deposes and states as follows:
(Officer or Owner of Company)

Builders United Sales Company Inc., having submitted a proposal for:
(Name of Company)

Franklin Loebe Center
(PROJECT)

to the Village of Orland Park, Illinois, hereby certifies that the undersigned Contractor:

1. has a written sexual harassment policy in place in full compliance with 775 ILCS 5/2-105(A)(4).
2. is not delinquent in the payment of any tax administered by the Illinois Department of Revenue, or if:
 - a. it is contesting its liability for the tax or the amount of tax in accordance with procedures established by the approved Revenue Act; or
 - b. it has entered into an agreement with the Department of Revenue for payment of all taxes due and is currently in compliance with that agreement.
3. is in full compliance with the Federal Highway Administration Rules on Controlled Substances and Alcohol Use and Testing, 49 CFR Parts 40 and 382 and that all employees is/are currently participating in a
(Name of employee/driver or "all employee drivers")


drug and alcohol testing program pursuant to the aforementioned rules.


- 4A. has in place a written program which meets or exceeds the program requirements of the Substance Abuse Prevention on Public Works Projects Act (Public Act 95-0635), and has provided a written copy thereof to the Village of Orland Park; **OR**
- X** 4B. has in place a collective bargaining agreement which deals with the subject matter of the Substance Abuse Prevention on Public Works Projects Act (Public Act 95-0635).

(Check either 4A or 4B, depending upon which certification is correct.)

By:  - Patrick Murnighan
(Officer or Owner of Company named above)

Subscribed and sworn to Before me
this 13th day of June, 2012


Notary Public

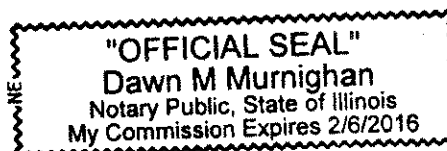

REFERENCES

(Please type)

ORGANIZATION Carl Anderson Construction
ADDRESS 411 Liberty Street
CITY, STATE, ZIP West Dundee, Il. 60118
PHONE NUMBER 847.610.0074
CONTACT PERSON Carl Anderson
DATE OF PROJECT 6/2012

ORGANIZATION Oakwood Contractors
ADDRESS 4508 Hi Point Road
CITY, STATE, ZIP McHenry, Il. 60050
PHONE NUMBER 815.759.0010
CONTACT PERSON Joel Keller
DATE OF PROJECT 6/6/2012

ORGANIZATION Keeley Construction
ADDRESS 245 East Sidney Court
CITY, STATE, ZIP Villa Park, Il. 60181
PHONE NUMBER 630.833.8600
CONTACT PERSON Bob Smrstik
DATE OF PROJECT 5/14/2012

Bidder's Name: Builders United Sales Company Inc.
Signature & Date:  6/13/2012

INSURANCE REQUIREMENTS

WORKERS COMPENSATION & EMPLOYER LIABILITY

\$500,000 – Each Accident \$500,000 – Policy Limit

\$500,000 – Each Employee

Waiver of Subrogation in favor of the Village of Orland Park

AUTOMOBILE LIABILITY

\$1,000,000 – Combined Single Limit

Additional Insured Endorsement in favor of the Village of Orland Park

GENERAL LIABILITY (Occurrence basis)

\$1,000,000 – Each Occurrence \$2,000,000 – General Aggregate Limit

\$1,000,000 – Personal & Advertising Injury

\$2,000,000 – Products/Completed Operations Aggregate

Additional Insured Endorsement & Waiver of Subrogation in favor of the Village of Orland Park

EXCESS LIABILITY (Umbrella-Follow Form Policy)

\$2,000,000 – Each Occurrence \$2,000,000 – Aggregate

EXCESS MUST COVER: General Liability, Automobile Liability, Workers Compensation

Any insurance policies providing the coverages required of the Contractor shall be specifically endorsed to identify "The Village of Orland Park, and their respective officers, trustees, directors, employees and agents as Additional Insureds on a primary/non-contributory basis with respect to all claims arising out of operations by or on behalf of the named insured." If the named insureds have other applicable insurance coverage, that coverage shall be deemed to be on an excess or contingent basis. The policies shall also contain a Waiver of Subrogation in favor of the Additional Insureds in regards to General Liability and Workers Compensation coverage's. The certificate of insurance shall also state this information on its face. Any insurance company providing coverage must hold an A VII rating according to Best's Key Rating Guide. Permitting the contractor, or any subcontractor, to proceed with any work prior to our receipt of the foregoing certificate and endorsement however, shall not be a waiver of the contractor's obligation to provide all of the above insurance.

The bidder agrees that if they are the selected contractor, within ten days after the date of notice of the award of the contract and prior to the commencement of any work, you will furnish evidence of Insurance coverage providing for at minimum the coverages and limits described above directly to the Village of Orland Park, Denise Domalewski, Contract Administrator, 14700 S. Ravinia Avenue, Orland Park, IL 60462. Failure to provide this evidence in the time frame specified and prior to beginning of work may result in the termination of the Village's relationship with the selected bidder and the bid will be awarded to the next lowest bidder or result in creation of a new bid.

ACCEPTED & AGREED THIS 13th DAY OF June, 2012

Signature

Patricia Muniz - Pres

Printed Name & Title

Authorized to execute agreements for:

Builders United Sales Co.

Name of Company



CERTIFICATE OF LIABILITY INSURANCE

DATE (MM/DD/YYYY)
5/24/2012

THIS CERTIFICATE IS ISSUED AS A MATTER OF INFORMATION ONLY AND CONFERS NO RIGHTS UPON THE CERTIFICATE HOLDER. THIS CERTIFICATE DOES NOT AFFIRMATIVELY OR NEGATIVELY AMEND, EXTEND OR ALTER THE COVERAGE AFFORDED BY THE POLICIES BELOW. THIS CERTIFICATE OF INSURANCE DOES NOT CONSTITUTE A CONTRACT BETWEEN THE ISSUING INSURER(S), AUTHORIZED REPRESENTATIVE OR PRODUCER, AND THE CERTIFICATE HOLDER.

IMPORTANT: If the certificate holder is an ADDITIONAL INSURED, the policy(ies) must be endorsed. If SUBROGATION IS WAIVED, subject to the terms and conditions of the policy, certain policies may require an endorsement. A statement on this certificate does not confer rights to the certificate holder in lieu of such endorsement(s).

PRODUCER thorntonpowell 5550 West 147th St. Oak Forest IL 60452	CONTACT NAME: Jennifer Rehfeld PHONE (A/C, No, Ext): (708) 597-2800 FAX (A/C, No): (708) 597-2945 E-MAIL ADDRESS: 708.752.8228 INSURER(S) AFFORDING COVERAGE INSURER A: Employers Mutual Ins. Co. INSURER B: INSURER C: INSURER D: INSURER E: INSURER F:
INSURED Builders United Sales Co 713 Briarcliff Drive Minooka IL 60447	

COVERAGES

CERTIFICATE NUMBER: CL1222000813

REVISION NUMBER:

THIS IS TO CERTIFY THAT THE POLICIES OF INSURANCE LISTED BELOW HAVE BEEN ISSUED TO THE INSURED NAMED ABOVE FOR THE POLICY PERIOD INDICATED. NOTWITHSTANDING ANY REQUIREMENT, TERM OR CONDITION OF ANY CONTRACT OR OTHER DOCUMENT WITH RESPECT TO WHICH THIS CERTIFICATE MAY BE ISSUED OR MAY PERTAIN, THE INSURANCE AFFORDED BY THE POLICIES DESCRIBED HEREIN IS SUBJECT TO ALL THE TERMS, EXCLUSIONS AND CONDITIONS OF SUCH POLICIES. LIMITS SHOWN MAY HAVE BEEN REDUCED BY PAID CLAIMS.

INSR LTR	TYPE OF INSURANCE	ADDL INSR	SUBR WVD	POLICY NUMBER	POLICY EFF (MM/DD/YYYY)	POLICY EXP (MM/DD/YYYY)	LIMITS
A	GENERAL LIABILITY						
	<input checked="" type="checkbox"/> COMMERCIAL GENERAL LIABILITY						EACH OCCURRENCE \$ 1,000,000
	<input type="checkbox"/> CLAIMS-MADE <input checked="" type="checkbox"/> OCCUR			3D85240-13	2/25/2012	2/25/2013	DAMAGE TO RENTED PREMISES (Ea occurrence) \$ 100,000
							MED EXP (Any one person) \$ 10,000
							PERSONAL & ADV INJURY \$ 1,000,000
							GENERAL AGGREGATE \$ 2,000,000
	GEN'L AGGREGATE LIMIT APPLIES PER:						PRODUCTS - COMP/OP AGG \$ 2,000,000
	<input type="checkbox"/> POLICY <input checked="" type="checkbox"/> PROJECT <input type="checkbox"/> LOC						\$
A	AUTOMOBILE LIABILITY						
	<input type="checkbox"/> ANY AUTO						COMBINED SINGLE LIMIT (Ea accident) \$ 1,000,000
	<input type="checkbox"/> ALL OWNED AUTOS			3E85240-13	2/25/2012	2/25/2013	BODILY INJURY (Per person) \$
	<input checked="" type="checkbox"/> HIRED AUTOS						BODILY INJURY (Per accident) \$
	<input type="checkbox"/> SCHEDULED AUTOS						PROPERTY DAMAGE (Per accident) \$
	<input type="checkbox"/> NON-OWNED AUTOS						\$
A	<input checked="" type="checkbox"/> UMBRELLA LIAB						EACH OCCURRENCE \$ 5,000,000
	<input type="checkbox"/> EXCESS LIAB						AGGREGATE \$ 5,000,000
	<input type="checkbox"/> DED <input type="checkbox"/> RETENTION \$			3J85240-13	2/25/2012	2/25/2013	\$
A	WORKERS COMPENSATION AND EMPLOYERS' LIABILITY						
	ANY PROPRIETOR/PARTNER/EXECUTIVE OFFICER/MEMBER EXCLUDED? (Mandatory in NH)						WC STATUTORY LIMITS OTH-ER
	If yes, describe under DESCRIPTION OF OPERATIONS below			3H85240-13	2/25/2012	2/25/2013	E.L. EACH ACCIDENT \$ 1,000,000
							E.L. DISEASE - EA EMPLOYEE \$ 1,000,000
							E.L. DISEASE - POLICY LIMIT \$ 1,000,000

DESCRIPTION OF OPERATIONS / LOCATIONS / VEHICLES (Attach ACORD 101, Additional Remarks Schedule, if more space is required)

The Village of Orland Park, and their respective officers, trustees, directors, employees and agents as Additional Insureds on a primary/non-contributory basis with respect to all claims arising out of operations by or on behalf of the named insured. Waiver of Subrogation in favor of the Additional Insureds in regards to General Liability and Workers Compensation coverage.

CERTIFICATE HOLDER

(708) 403-6215

Village of Orland Park
14700 Ravinia Ave.
Orland Park, IL 60462

CANCELLATION

SHOULD ANY OF THE ABOVE DESCRIBED POLICIES BE CANCELLED BEFORE THE EXPIRATION DATE THEREOF, NOTICE WILL BE DELIVERED IN ACCORDANCE WITH THE POLICY PROVISIONS.

AUTHORIZED REPRESENTATIVE

J Rehfeld/JENNR