


EAST ELEVATION

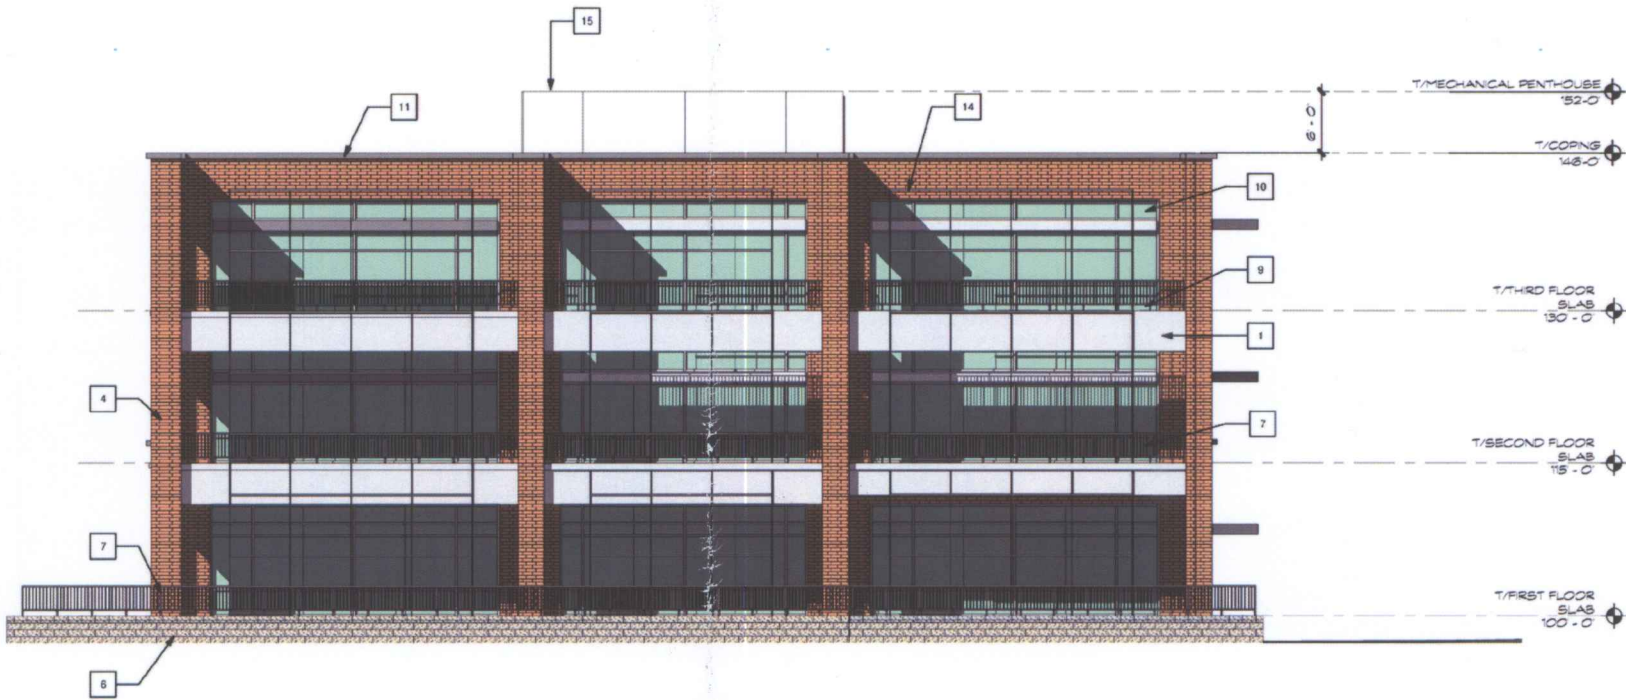

WEST ELEVATION

PUBLISHERS

- WEST AND EAST ELEVATIONS; TRASH ENCLOSURE ELEVATIONS -