


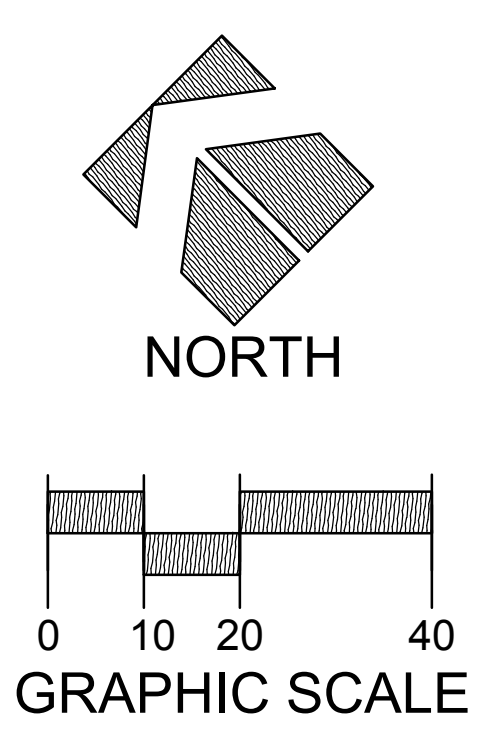

THE LOCATIONS OF EXISTING UTILITY INSTALLATIONS AS SHOWN ON THIS PLAN ARE APPROXIMATE. THERE MAY BE OTHER UNDERGROUND UTILITY INSTALLATIONS WITHIN THE PROJECT AREA THAT ARE NOT SHOWN.



SERITAGE
GROWTH PROPERTIES

SITE CIVIL ENGINEER:
R.A. SMITH, INC.
16475 W. BLUEMOUND ROAD
SUITE 200
BROOKFIELD, WI 53005
PH: 262/781-1000

SERITAGE REDEVELOPMENT - ORLAND SQUARE
2 ORLAND SQUARE DRIVE
VILLAGE OF ORLAND PARK, ORLAND TOWNSHIP, COOK COUNTY, IL

LANDSCAPE PLAN - CENTRAL

© COPYRIGHT 2018 R.A. Smith, Inc.
DATE: 02-15-18
SCALE: 1" = 20'
JOB NO. 3170138
PROJECT MANAGER: JEFFREY T. NANCE
DESIGNED BY: NJW/CNS
CHECKED BY: CNS
SHEET NUMBER
L102