


2 SOUTH ELEVATION

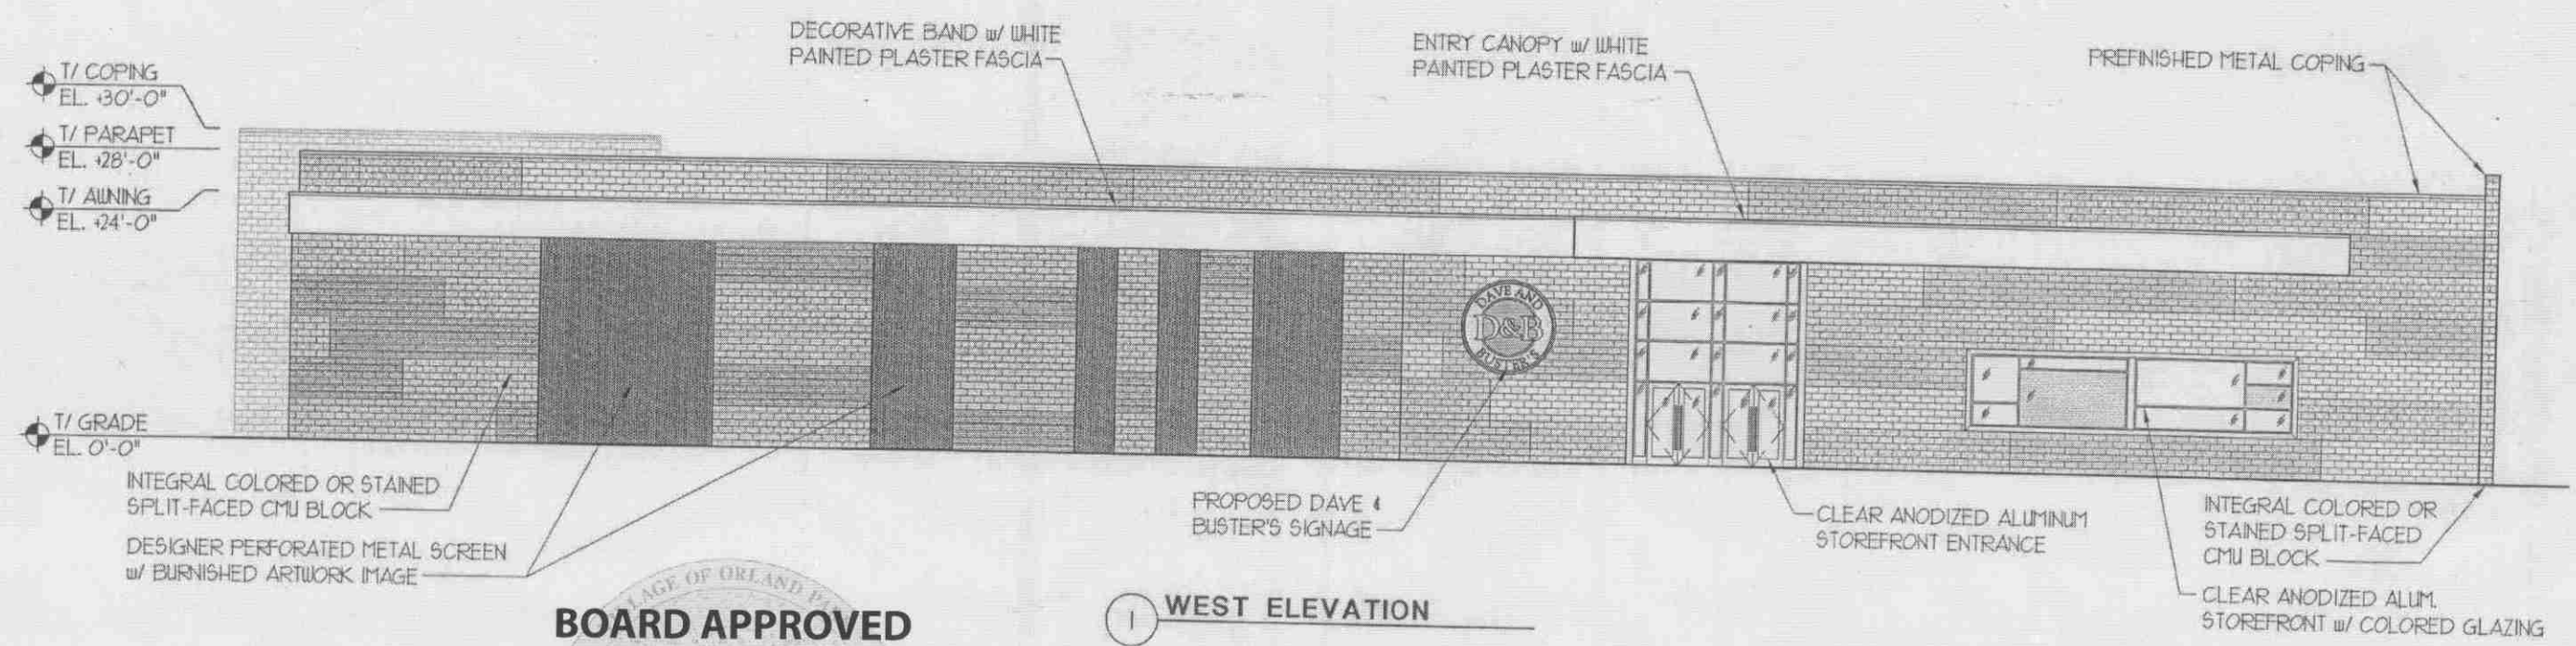

1 WEST ELEVATION

BOARD APPROVED
 Case No: 2010-0189
 Date: 07/18/11
 W/Conditions: yes
 W/Out Conditions:

DAVE & BUSTER'S



ORLAND PARK

Aria Group Architects, Inc.
 ARCHITECTURE • PLANNING • INTERIOR DESIGN

VILLAGE OF ORLAND PARK

EXTERIOR ELEVATIONS
 BOARD OF TRUSTEES REVIEW
 JULY 11, 2011
 1/8" = 1'-0"