

H & L ARCHITECTS INC.
201 J. WILKINSON BLVD.
EVANSTON, ILL. 60201
TEL: 847-580-5000
FAX: 847-580-5001


RENOVATION OF THE EXISTING BUILDING & NEW ADDITION
OWNER: MARY JANE NOWAK
54 ORLAND PARK DRIVE
ORLAND PARK, ILL.

Date: 01/31/09
01/24/10
05/15/10
05/22/10


Plan no. 0905

A-5


H & L ARCHITECTS RESERVES COMMON LAW COPYRIGHT & OTHER PROPERTY RIGHTS RESTRICTING THESE DOCUMENTS TO THE ORIGINAL SITE OR PURPOSE FOR WHICH THEY WERE PREPARED. REPRODUCTION OR ASSIGNMENT OF RIGHTS IS PROHIBITED.

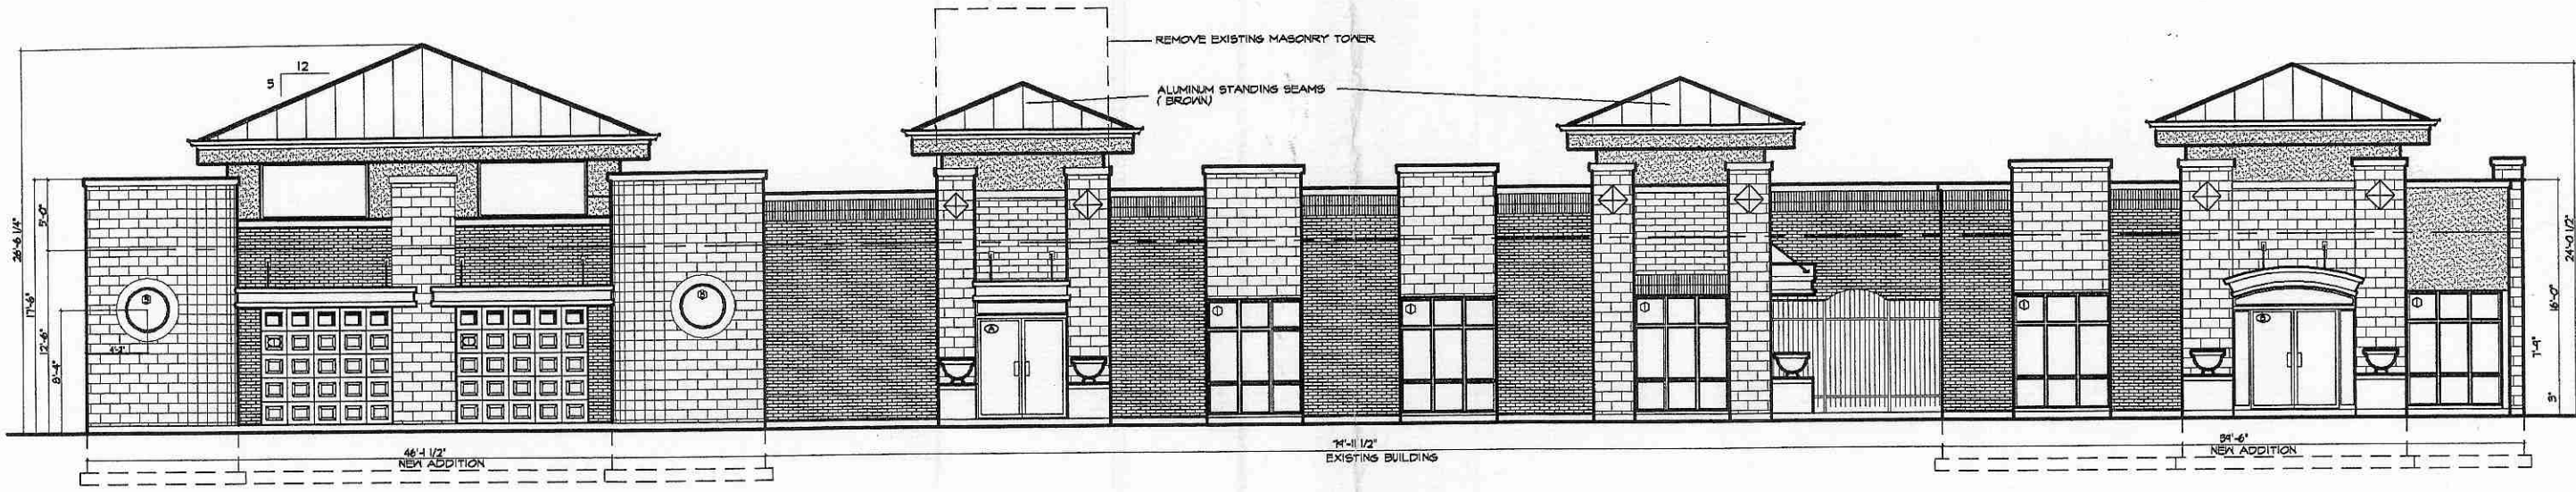


SOUTH ELEVATION
3/16"=1'-0"

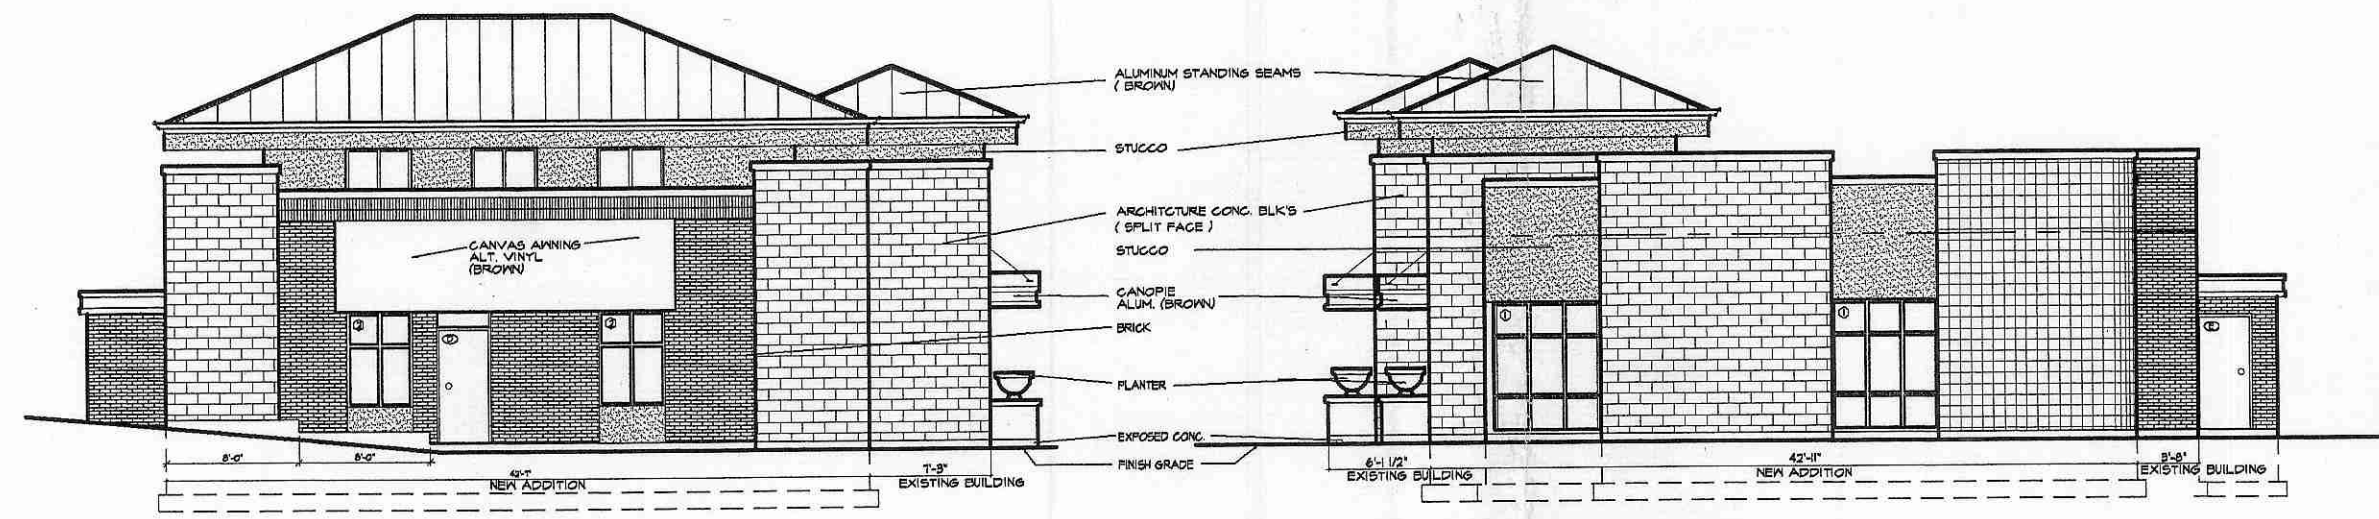

WEST ELEVATION
3/16"=1'-0"

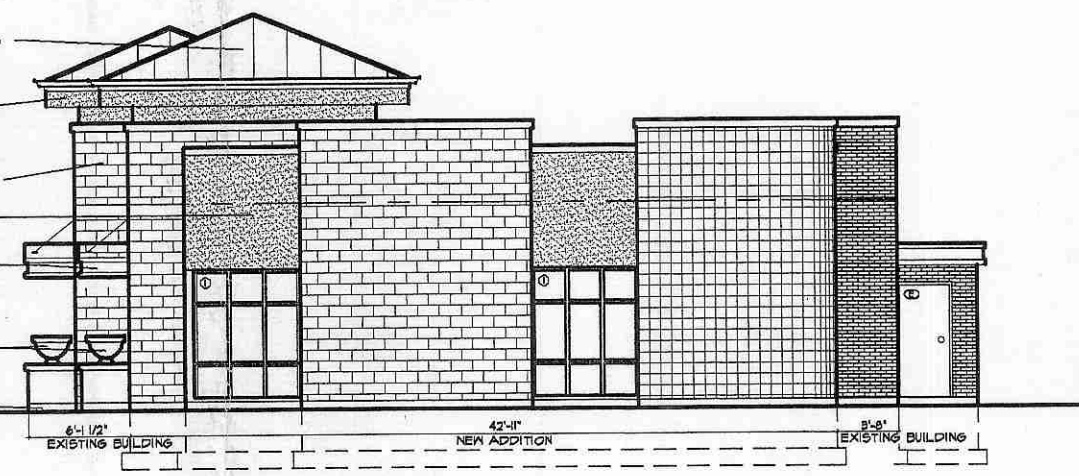

EAST ELEVATION
3/16"=1'-0"

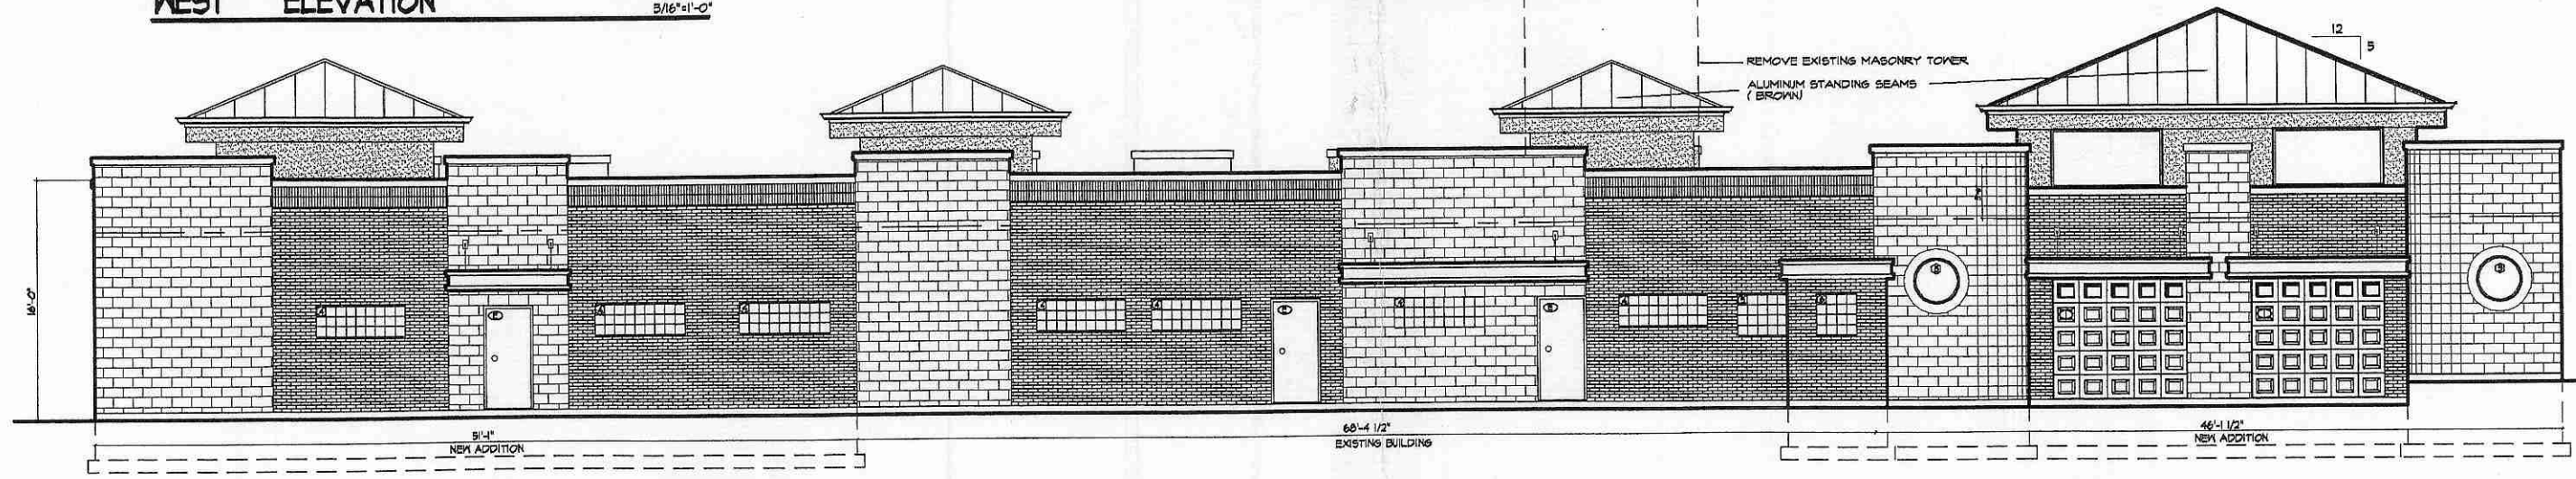

NORTH ELEVATION
3/16"=1'-0"

NOTE:
ALUMINUM WINDOWS FRAME AND TRIMMING (BROWN)
BRICK - BOYERSTON SHALE CO. RED PVC FULL RANGE MODULAR OR EQ.
ARCHITECTURE CONC. BLKS (SPLIT FACE) - FRANKLIN STONE (LIBERTY GRAY) OR EQ.