



Design based on Drawings by:  
Chicago SMSA &  
Fullerton Engineering  
Consultants

## Village-Owned Water Tower Co-Locations

### Concept Plan

Development Services Department  
Dated: March 11, 2010

Per Development Review discussion  
March 10, 2010

Last Revised: March 31, 2010

### NOTES:

#### Planning and Review:


All water tower co-location projects are subject to the requirements of the *General Policy for Wireless Communication Facilities on Village-Owned Property*.

#### Rehabilitation Requirements:

Providers are responsible for the cost of temporarily disabling and/or removing their wireless communication systems and arrays for the purpose of water tower maintenance, which may include:

- Painting;
- Cleaning; and
- Structural Repair;

Providers will be required to provide the ability for the Village to interrupt power service in lieu of detrimental impacts to the water tower's functional and structural integrity.

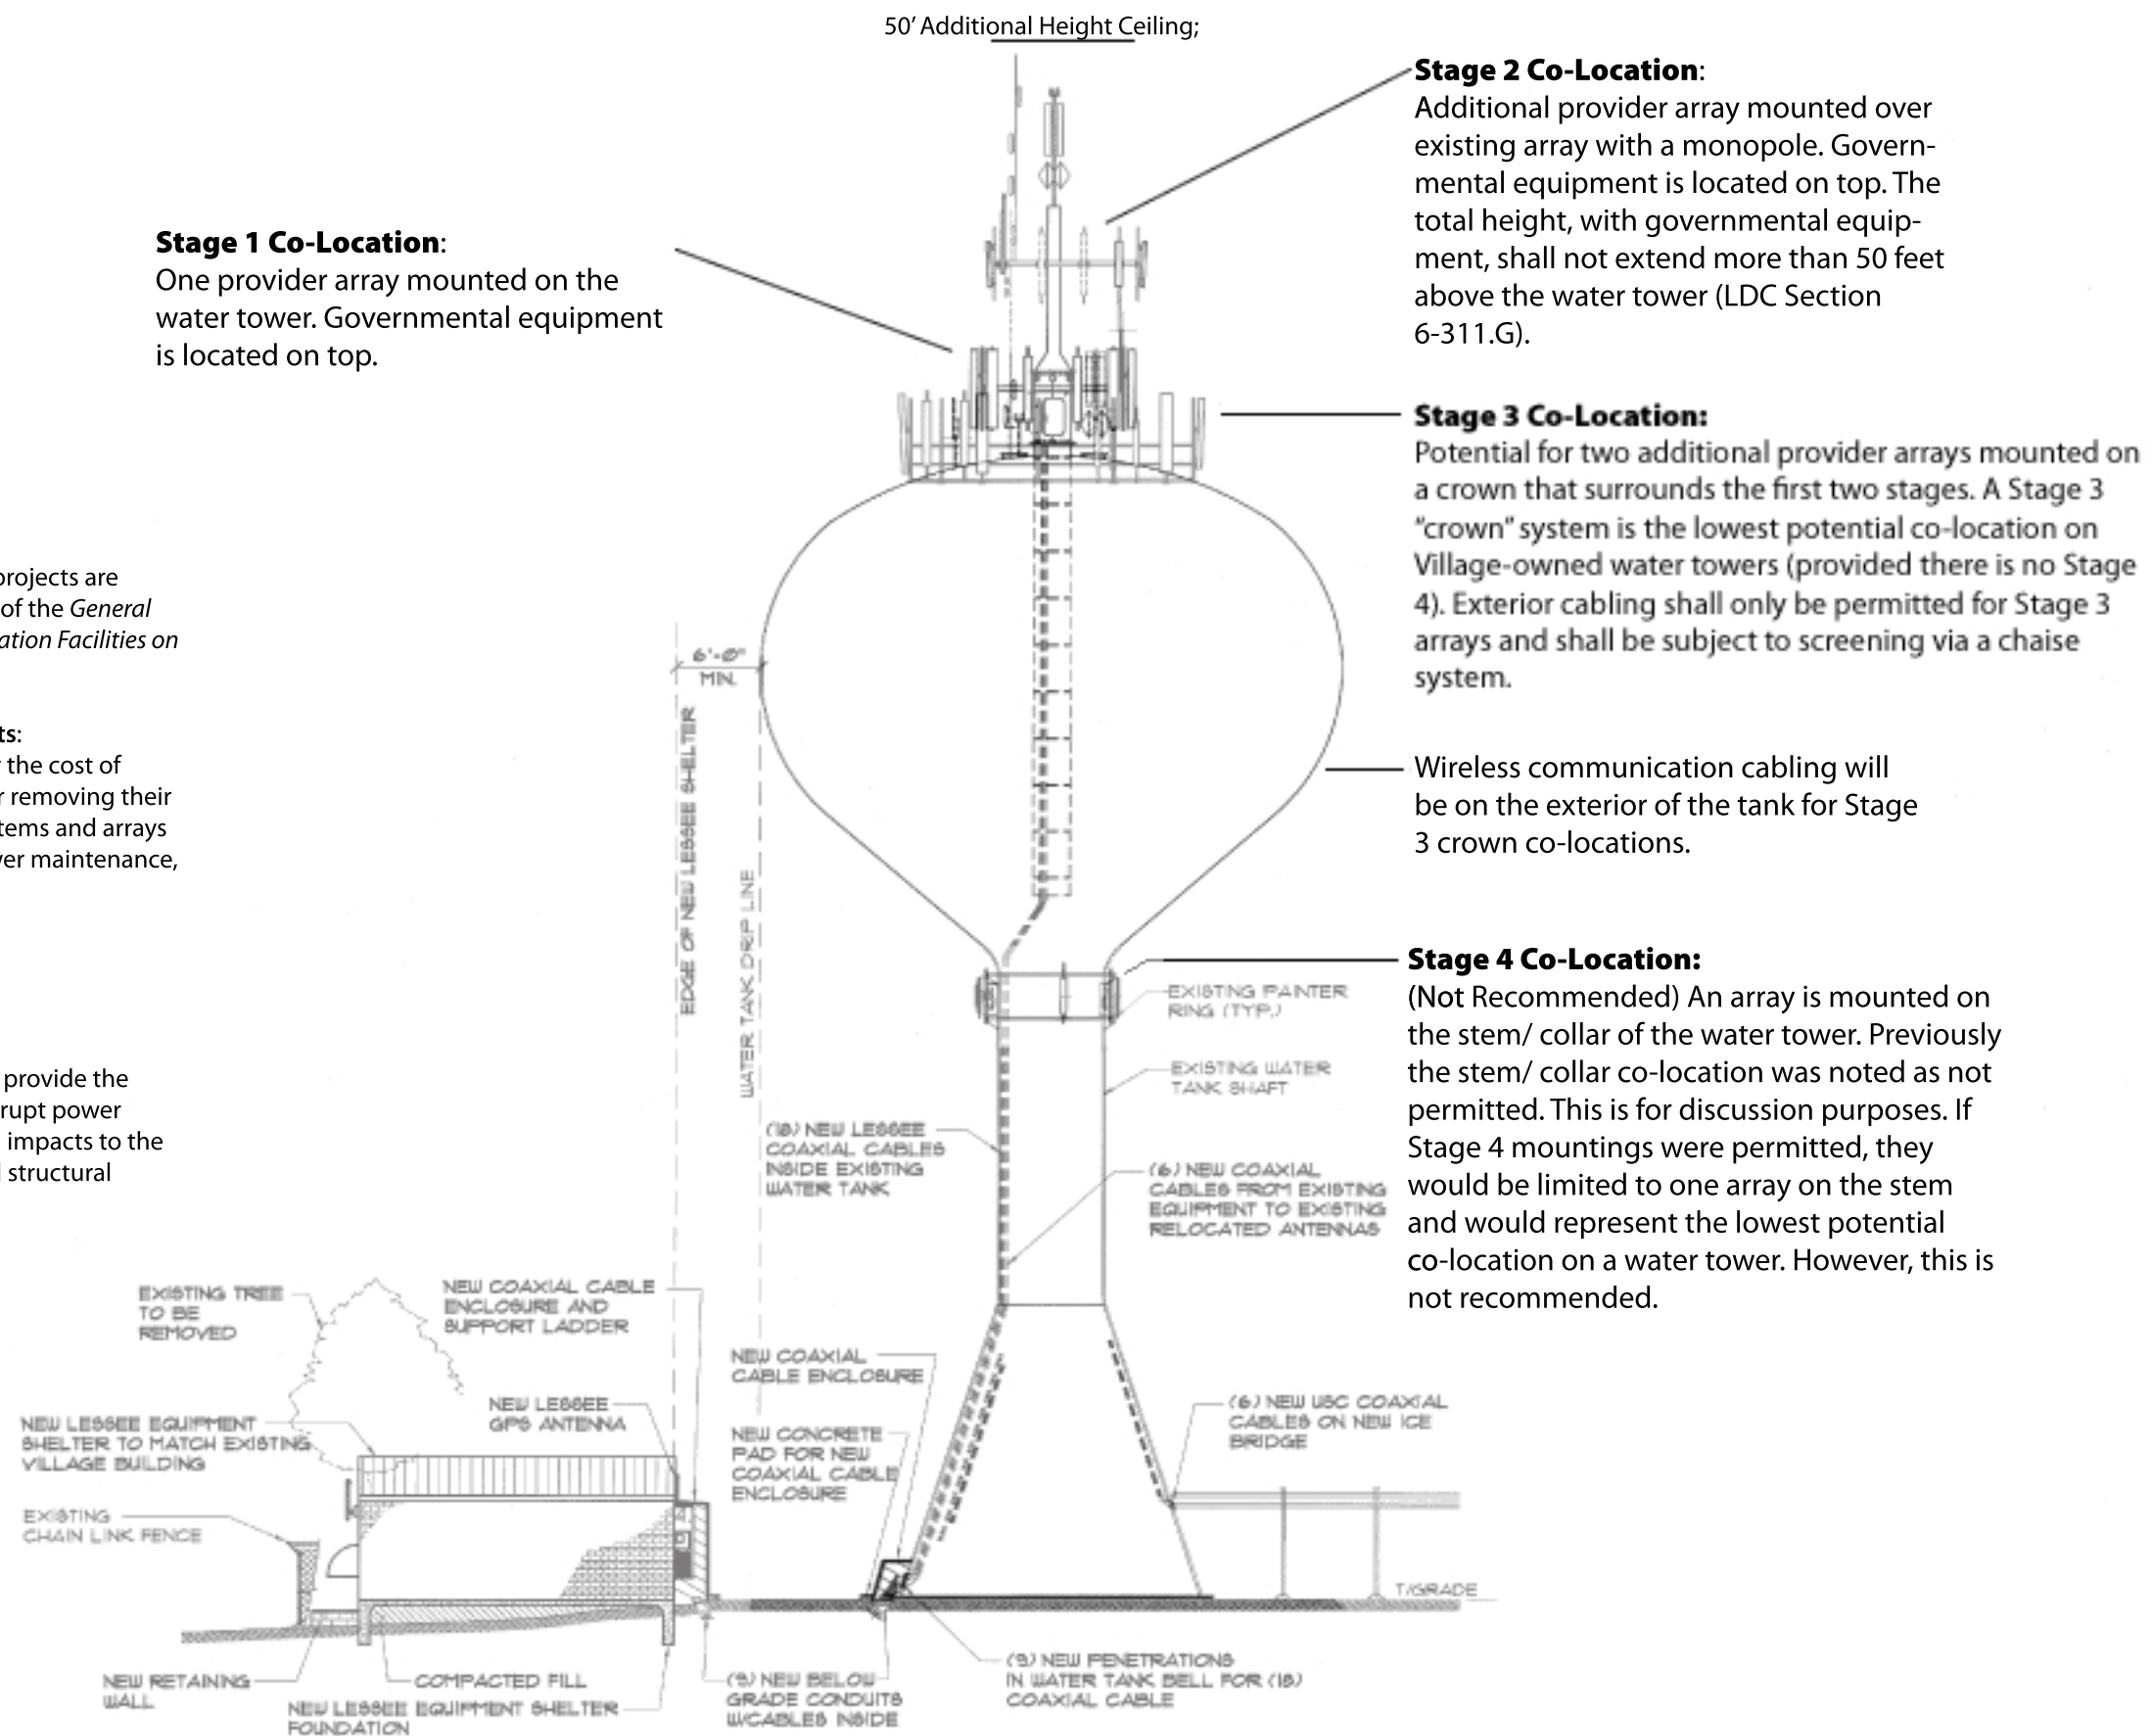

SCALE: N.T.S.

1