


SOUTH ELEVATION

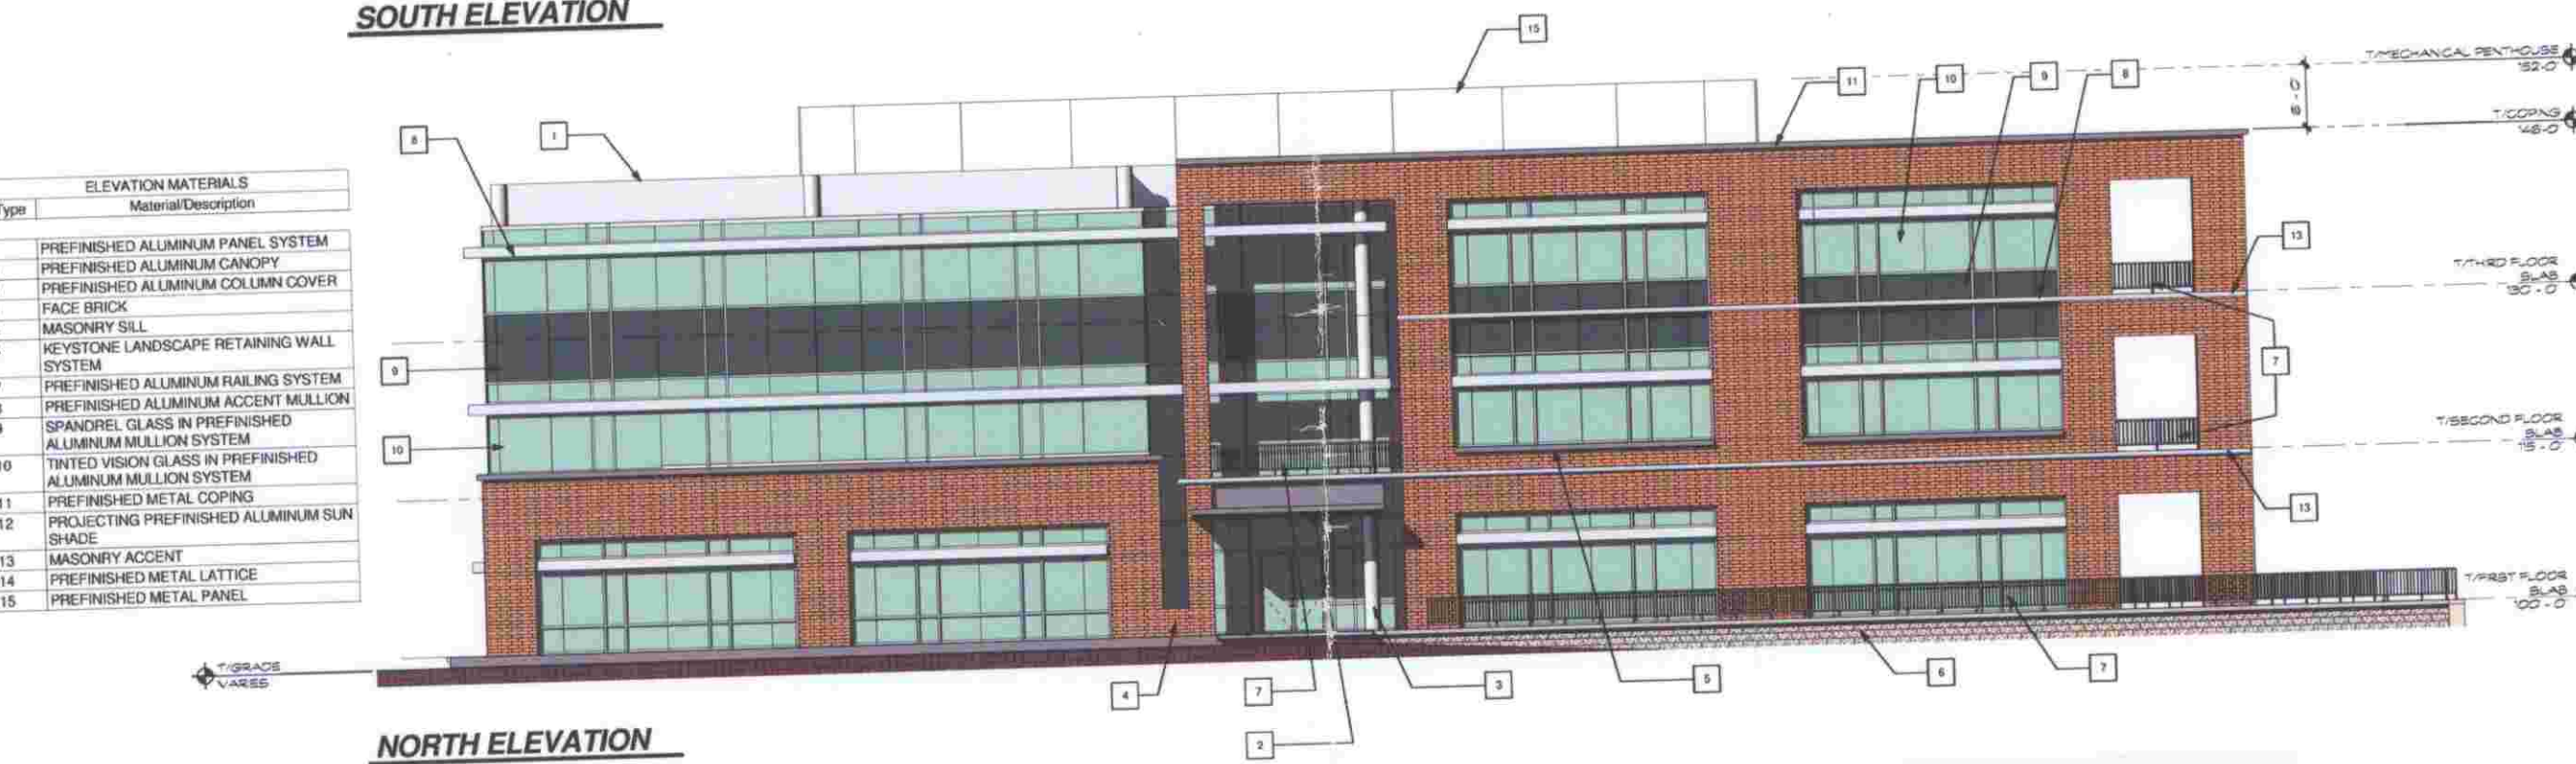

NORTH ELEVATION

ELEVATION MATERIALS	
Type	Material/Description
1	PREFINISHED ALUMINUM PANEL SYSTEM
2	PREFINISHED ALUMINUM CANOPY
3	PREFINISHED ALUMINUM COLUMN COVER
4	FACE BRICK
5	MASONRY SILL
6	KEYSTONE LANDSCAPE RETAINING WALL SYSTEM
7	PREFINISHED ALUMINUM RAILING SYSTEM
8	PREFINISHED ALUMINUM ACCENT MULLION
9	SPANDREL GLASS IN PREFINISHED ALUMINUM MULLION SYSTEM
10	TINTED VISION GLASS IN PREFINISHED ALUMINUM MULLION SYSTEM
11	PREFINISHED METAL COPING
12	PROJECTING PREFINISHED ALUMINUM SUN SHADE
13	MASONRY ACCENT
14	PREFINISHED METAL LATTICE
15	PREFINISHED METAL PANEL

Laurie McPhillips 34P R 2008017526
 Will County Recorder Page 17 of 34

JFB Date 02/08/2008 Time 15:48:48
 Recording Fees: 54.75
 IL Rental Hsng Support Prog: 0.00

- NORTH AND SOUTH ELEVATIONS -



AMERICAN TECHNICAL PUBLISHERS

PARK, ILLINOIS

ARCHITECT