


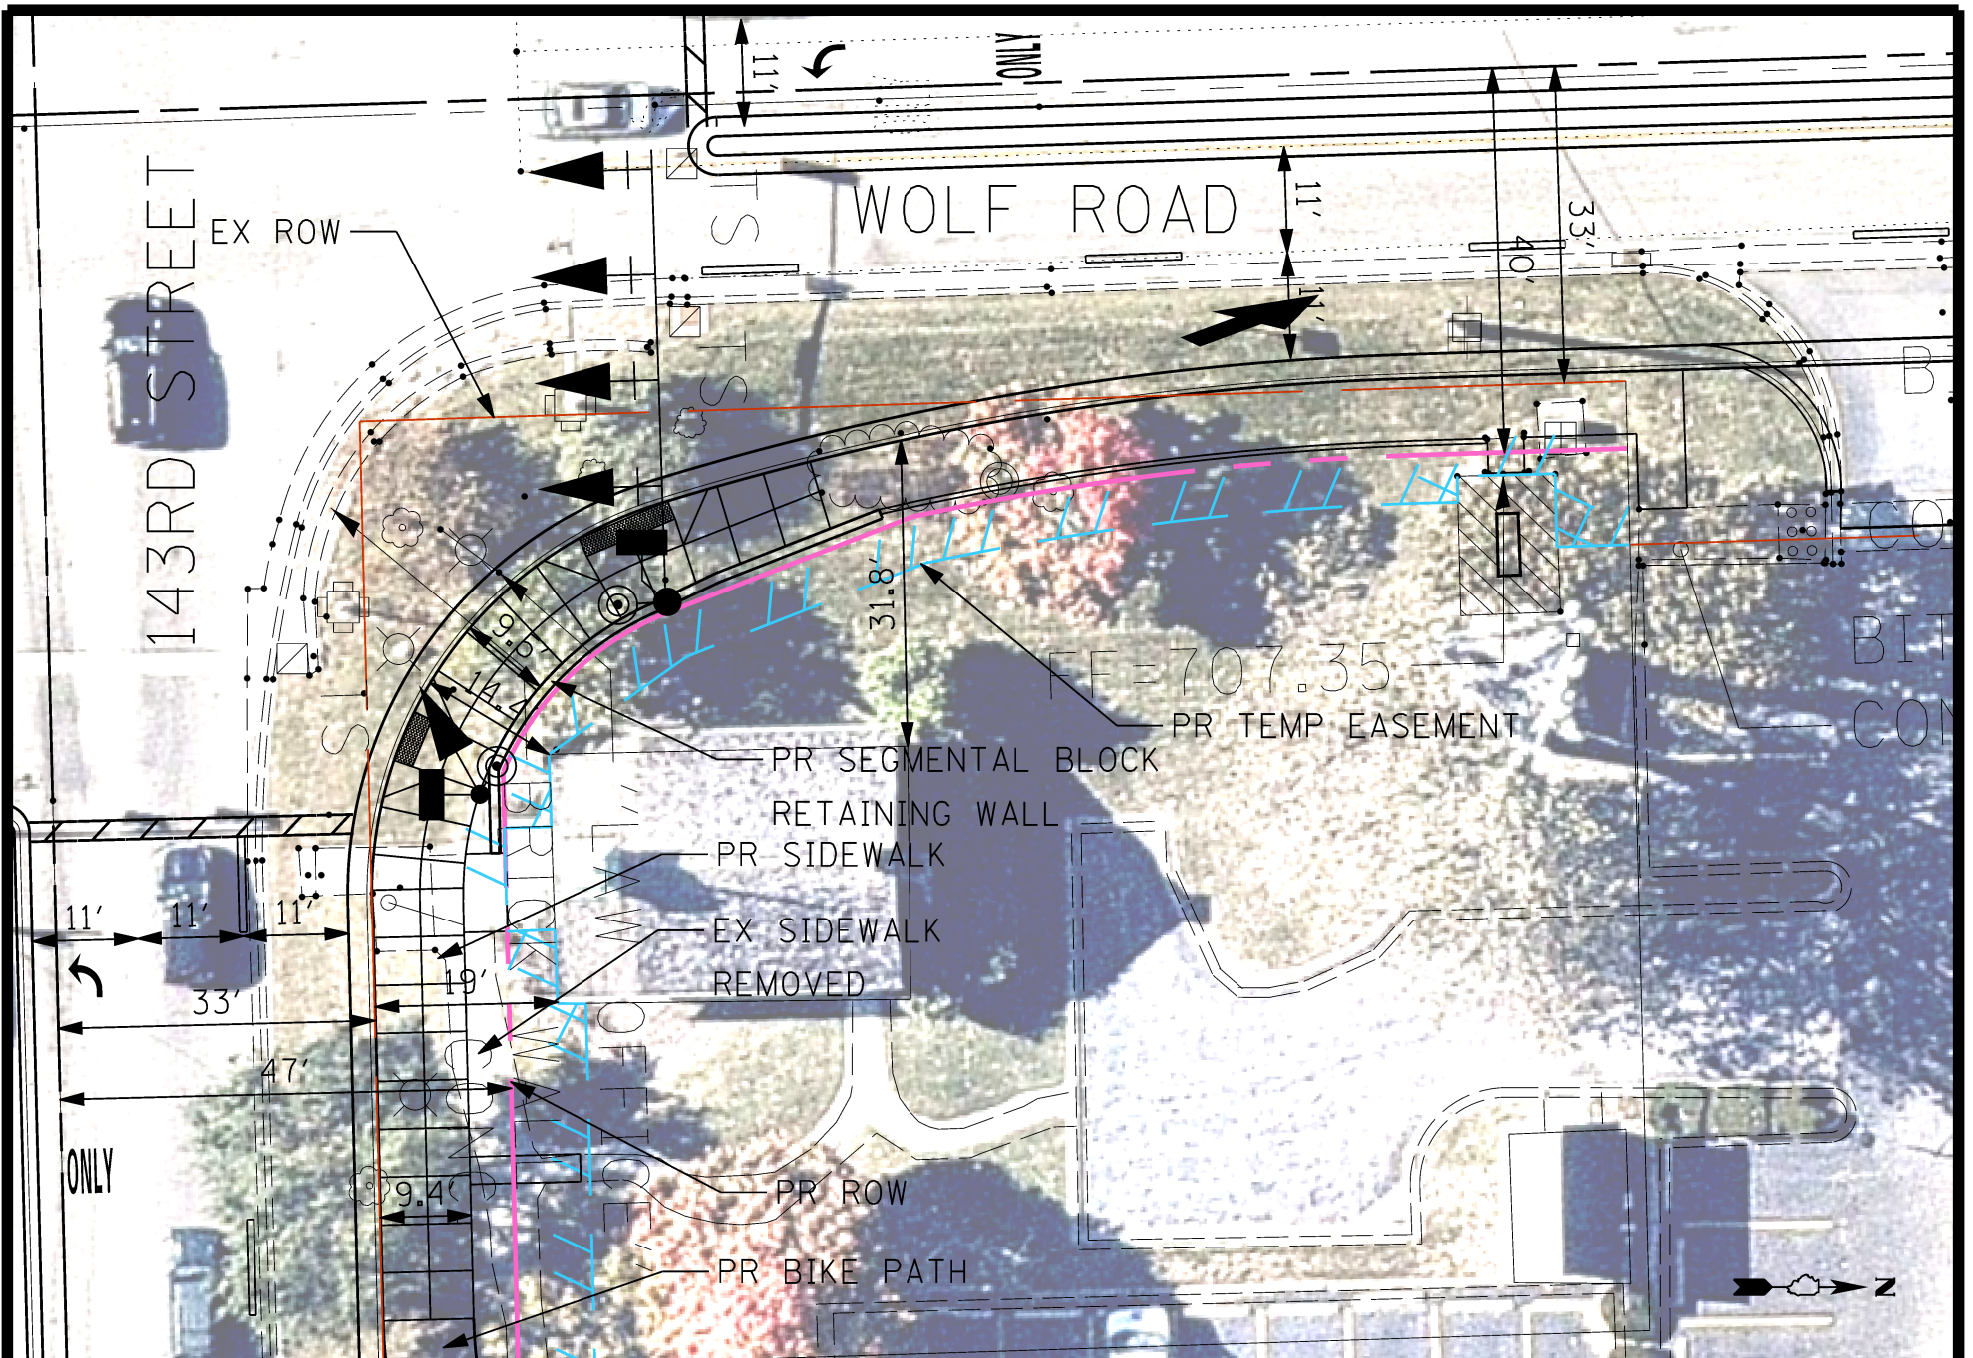

CHRISTOPHER B. BURKE ENGINEERING, LTD.
 9575 W. Higgins Road, Suite 600
 Rosemont, Illinois 60018
 (847) 823-0500

CLIENT:

VILLAGE OF ORLAND PARK

DSGN.	MB
DRN.	RPD
CHKD.	
SCALE:	20'
PLOT DATE:	9/6/2017
CAD USER:	rduffy
FILE:	YunkerSchoolHouseEIR
MODEL:	Default

TITLE:

**YUNKER SCHOOL HOUSE
 PHASE I STUDY - 143RD STREET**

PROJ. NO. 140381

DATE: 08/28/2017

SHEET 1 OF 1

DRAWING NO.

EXH