



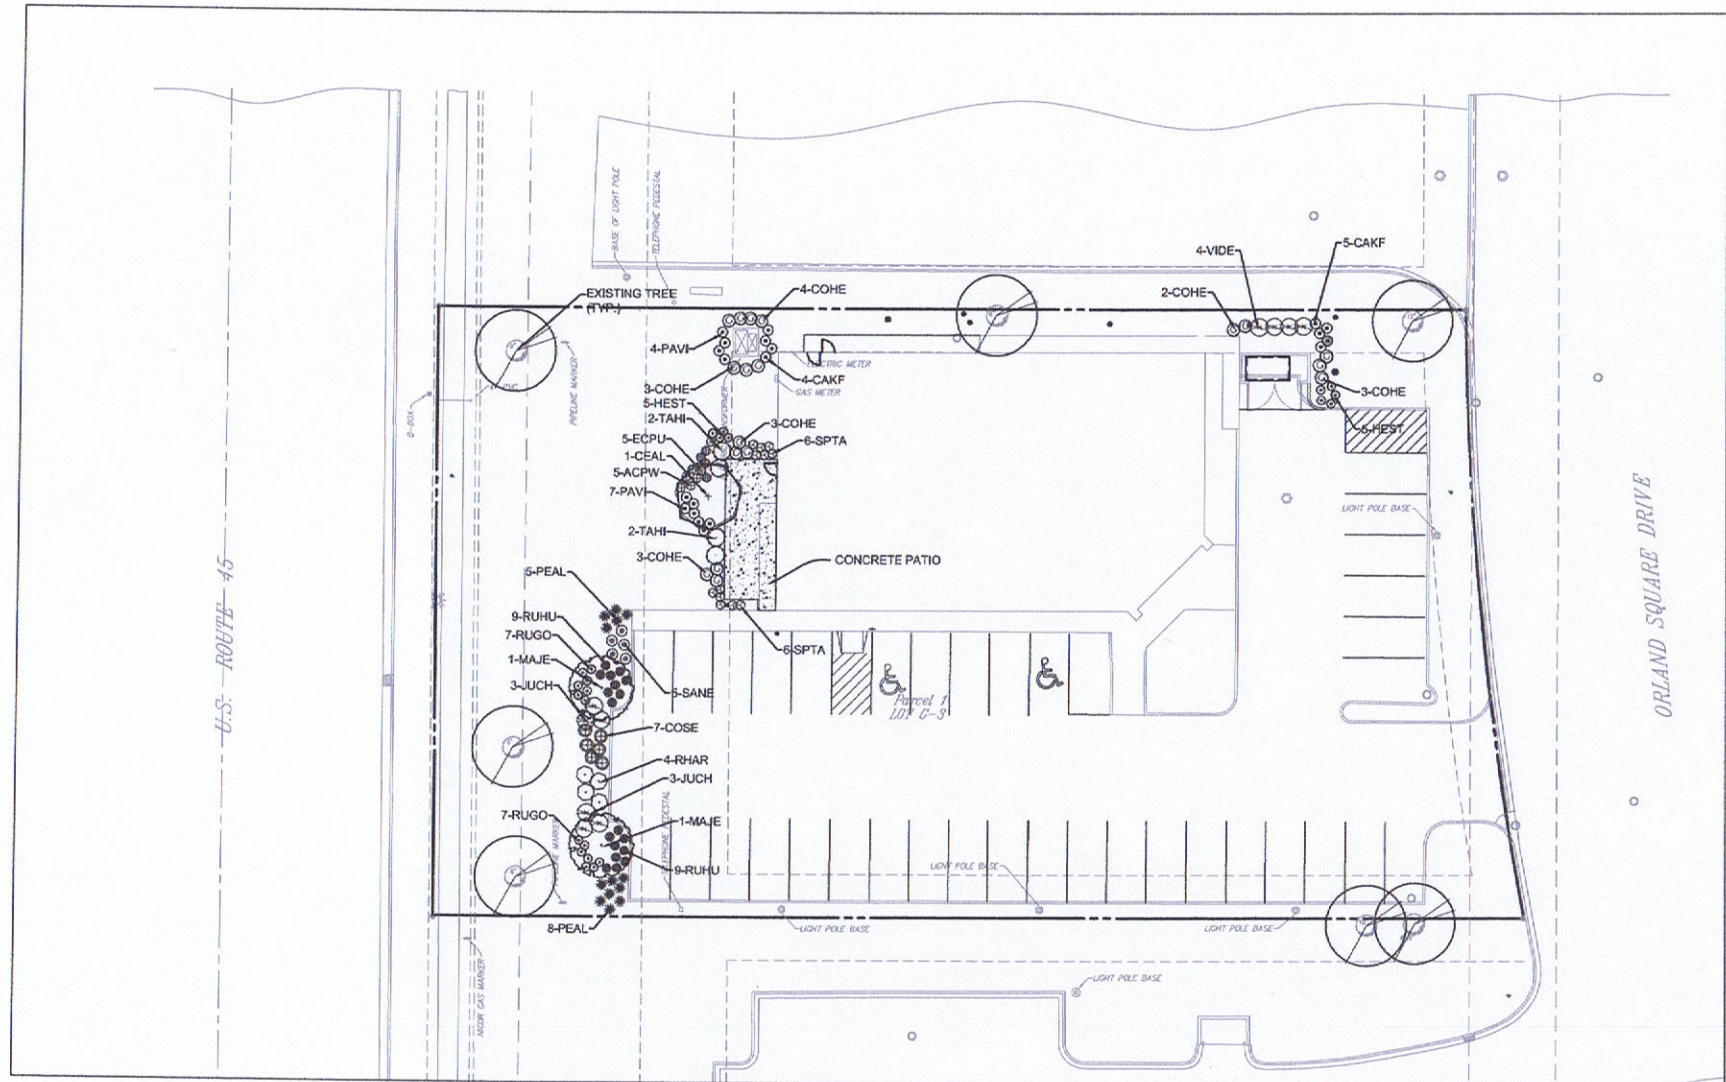



PLANT SCHEDULE				
ORNAMENTAL TREES				
CEAL	1	Cercis canadensis 'Alba'	White Flowering Redbud	2" cal
MAJE	2	Malus x 'Jewelcole'	Red Jewel Crabapple	2.5" cal
EVERGREEN SHRUBS				
TAHI	4	Taxus x media 'Hicksii'	Hicks Yew	30"
JUCH	6	Juniperus chinensis sargentii 'Virdis'	Green Sargent Juniper	30" w
DECIDUOUS SHRUBS				
COHE	16	Coloneaster x 'Hessei'	Hess Cotoneaster	24"
MDE	4	Viburnum dentatum 'Christom'	Blue Muffin Arrowwood Viburnum	36"
RHAR	4	Rhus aromatica 'Gro-Low'	Grow Low Fragrant Sumac	24"
COSE	7	Cornus sericea 'Kelsey'	Kelsey Redtwig Dogwood	30"
PERENNIALS AND GRASSES				
ACPW	5	Achillea millefolium 'Pretty Woman'	Pretty Woman Yarrow	#1
CAKF	9	Calamagrostis x acutiflora 'Karl Foerster'	Foerster Feather Reed Grass	#1
ECPU	5	Echinacea purpurea 'Magnus'	Magnus Purple Coneflower	#1
HEST	10	Heimerocallis 'Stella de Oro'	Stella de Oro Daylily	#1
PAM	11	Panicum virgatum 'Shenandoah'	Shenandoah Switch Grass	#1
PEAL	13	Pennisetum alopecuroides 'Hameln'	Dwarf Fountain Grass	#1
RUGO	14	Rudbeckia fulgida 'Goldsturm'	Black Eyed Susan	#1
RUHU	18	Ruellia humilis	Wild Petunia	#1
SANE	5	Salvia nemerosa 'May Night'	May Night Salvia	#1
SPTA	12	Sporobolus heterolepis 'Tara'	Dwarf Prairie Dropseed	#1

- NOTES**
- 1 All turf areas shall be finely graded with a minimum of 6" of pulverized topsoil, free of vegetation, rocks, and other debris. Surface shall be prepared and protected from compaction prior to installation of sod.
 - 2 All planting areas shall be mulched with 4" of premium shredded hardwood bark mulch.
 - 3 All plant material shall comply with the American Standards for Nursery Stock, ANSI Z60.1-2014.
 - 4 Plant material shall be guaranteed for a period of one year from the time of acceptance. Any plant material replaced as part of guarantee shall be guaranteed for a period of one year from date of replacement. Contractor shall notify Owner of any maintenance deficiencies which Contractor is responsible for staking and guying trees as necessary to maintain upright position.
 - 5 Existing trees to remain are to be protected during construction to prevent damage. Tree protection shall extend 4 feet beyond dripline of tree canopy.

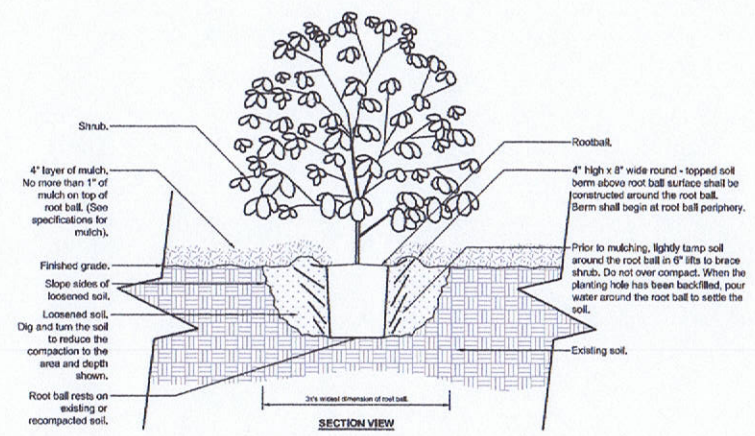

- Notes:**
- 1- Shrubs shall be of quality prescribed in the root observations detail and specifications.
 - 2- See specifications for further requirements related to this detail.

SHRUB PLANTING DETAIL
NO SCALE

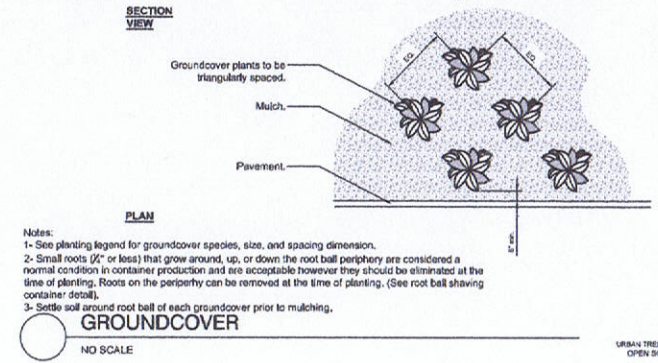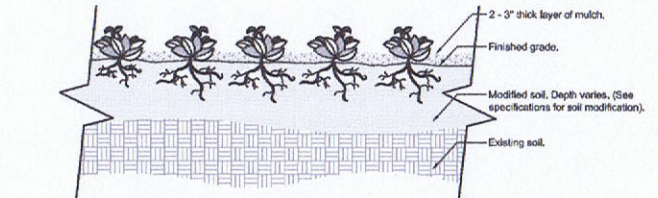

- Notes:**
- 1- See planting legend for groundcover species, size, and spacing dimension.
 - 2- Small roots (1/2" or less) that grow around, up, or down the root ball periphery are considered a normal condition in container production and are acceptable however they should be eliminated at the time of planting. Roots on the periphery can be removed at the time of planting. (See root ball shaving container detail).
 - 3- Settle soil around root ball of each groundcover prior to mulching.

GROUNDCOVER
NO SCALE

REVISIONS

1 04-19-16 REVISED PER VILLAGE COMMENTS DATED 4-12-16

SUSTAINABLE DESIGN | SUSTAINABLE LIVING

Wolfpack
CONSULTING, LLC

Civil Engineering
Land Planning
Land Surveying
Project Engineering
Stormwater Management

1613 Ogden Avenue, Suite 202, Lisle, IL 60532
Office: (630) 864-3117 • wolfpackllc.com

LANDSCAPE PLAN

RENOVATIONS AT 24 ORLAND SQUARE DRIVE
VILLAGE OF ORLAND PARK, IL

PROJ. MGR.: PJW
PROJ. ENG.: KM
DRAWN BY: MAD
DATE: 04-12-16
SCALE: 1"=20'

SHEET NO.
L1.0

PROJ. NUMBER:

PENDING APPROVAL - NOT FOR CONSTRUCTION