




**EXHIBIT B
LAGRANGE ROAD CORRIDOR IMPROVEMENTS
2017 WORK LIMITS**

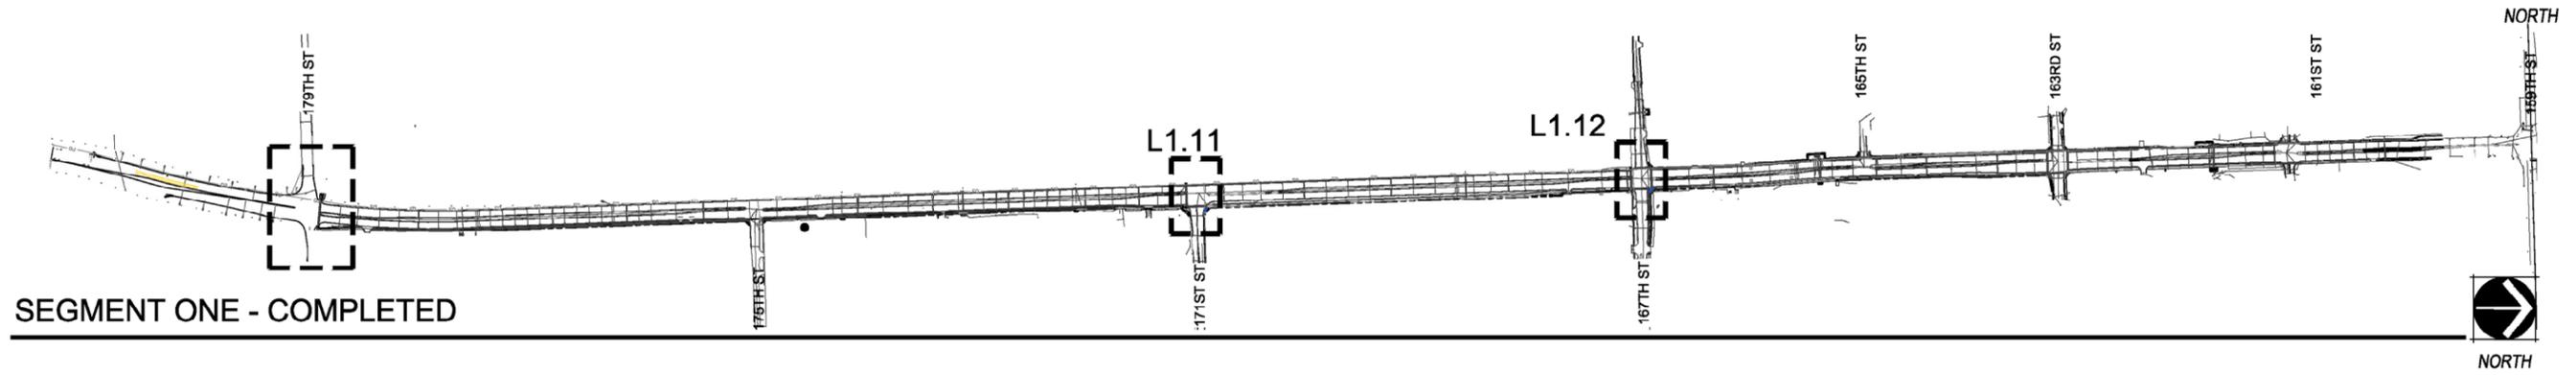

SEGMENT ONE - COMPLETED

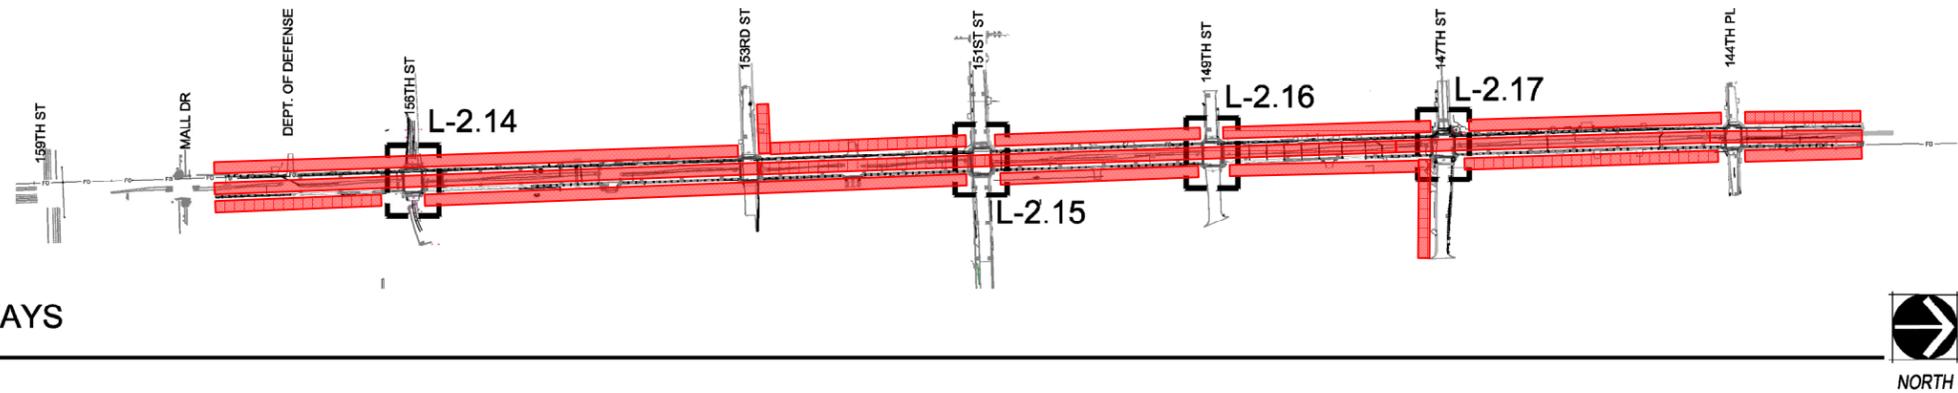

SEGMENT TWO - MEDIANS & BOTH PARKWAYS

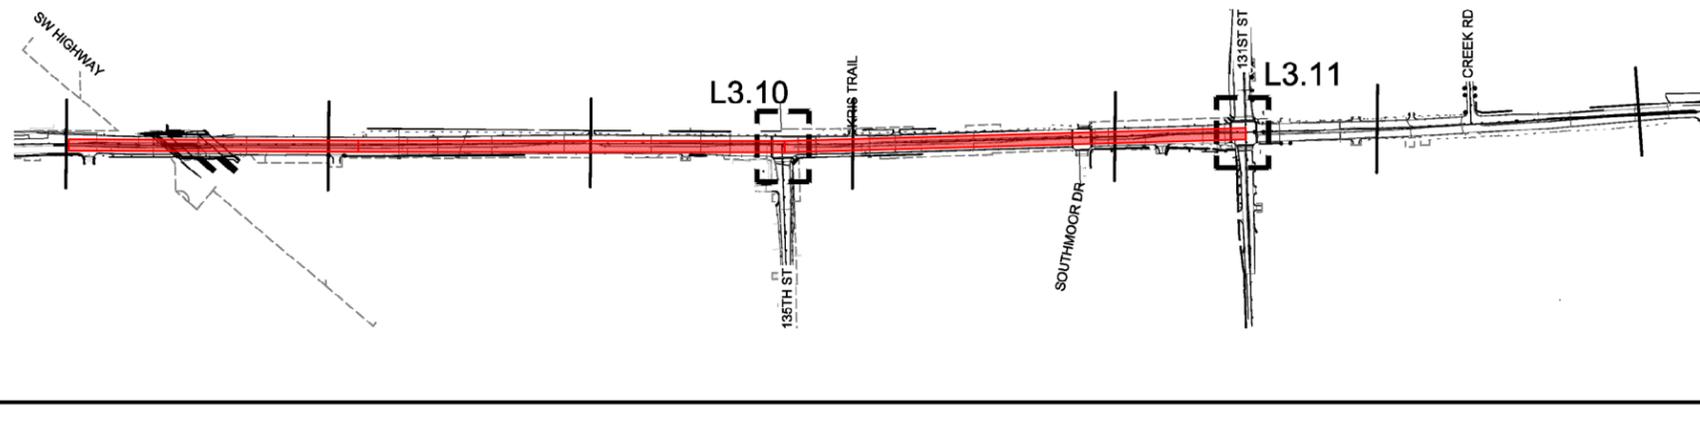

SEGMENT THREE - MEDIANS ONLY

LAGRANGE ROAD
CORRIDOR IMPROVEMENTS
Orland Park, Illinois
Segment 1, Segment 2, Segment 3

Owner:
VILLAGE OF
ORLAND PARK
14700 RAVINIA AVE.
ORLAND PARK, IL 60462
630-403-6100

Issue Date

Revision Date

Sheet Title

Sheet Number

CHECKED BY:
DRAWN BY: