



EXHIBIT B

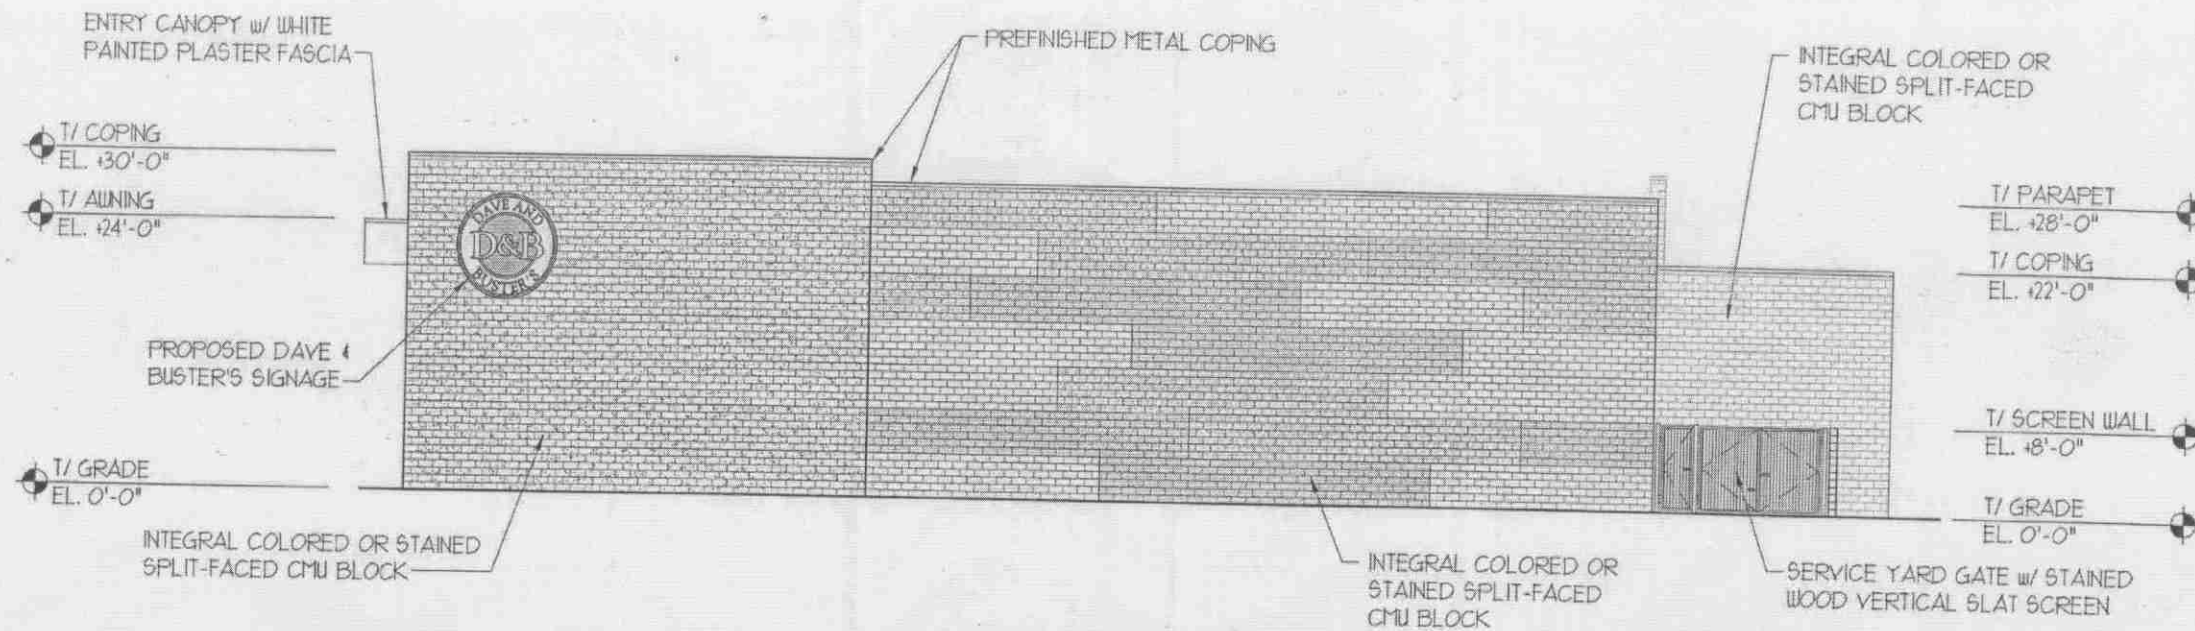

2 SOUTH ELEVATION

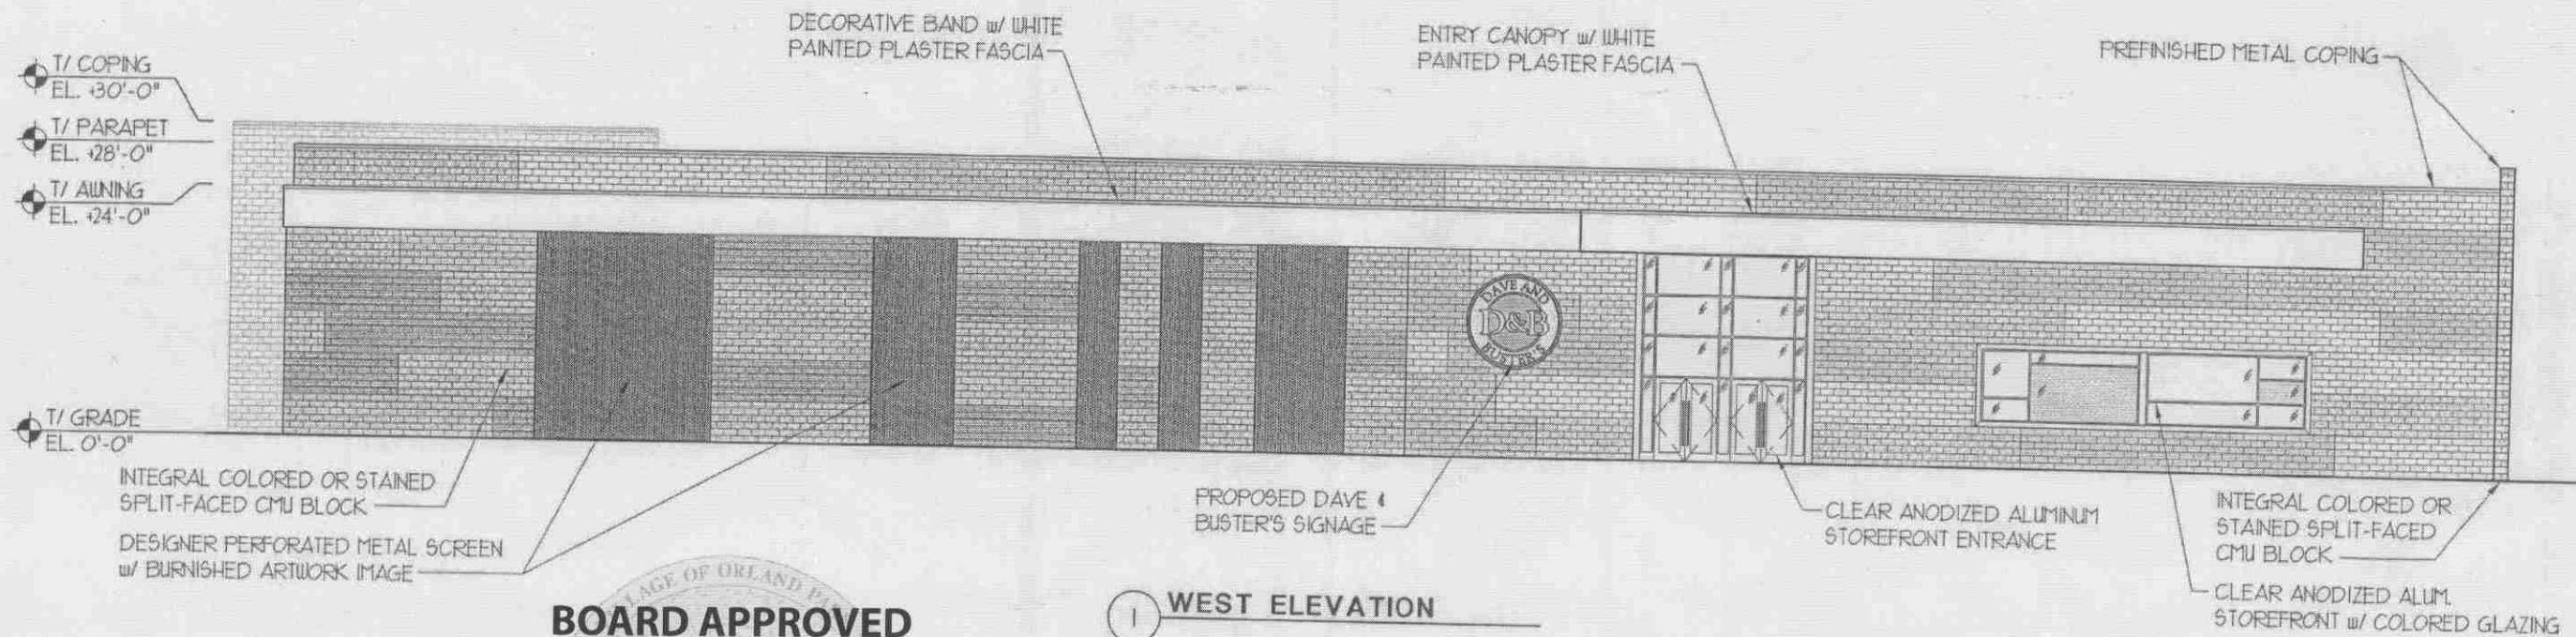

1 WEST ELEVATION

BOARD APPROVED

Case No: 2010-0189

Date: 07/18/11

W/Conditions: yes

W/Out Conditions:

DAVE & BUSTER'S



ORLAND PARK

Aria Group Architects, Inc.
ARCHITECTURE • PLANNING • INTERIOR DESIGN

VILLAGE OF ORLAND PARK

EXTERIOR ELEVATIONS

BOARD OF TRUSTEES REVIEW

JULY 11, 2011

1/8" = 1'-0"