


MATERIAL LEGEND

PORCELAIN TILE:
AMERICAN INTERNATIONAL TILE OR SIMILAR
CHARCOAL


METAL PANEL 1:
REYNOLDS REYNOBOND OR SIMILAR
OYSTER WHITE

METAL PANEL 2:
REYNOLDS REYNOBOND OR SIMILAR
BRIGHT SILVER METALLIC


E.I.F.S.:
DRYVIT SYSTEMS, INC. OR SIMILAR
NATURAL WHITE

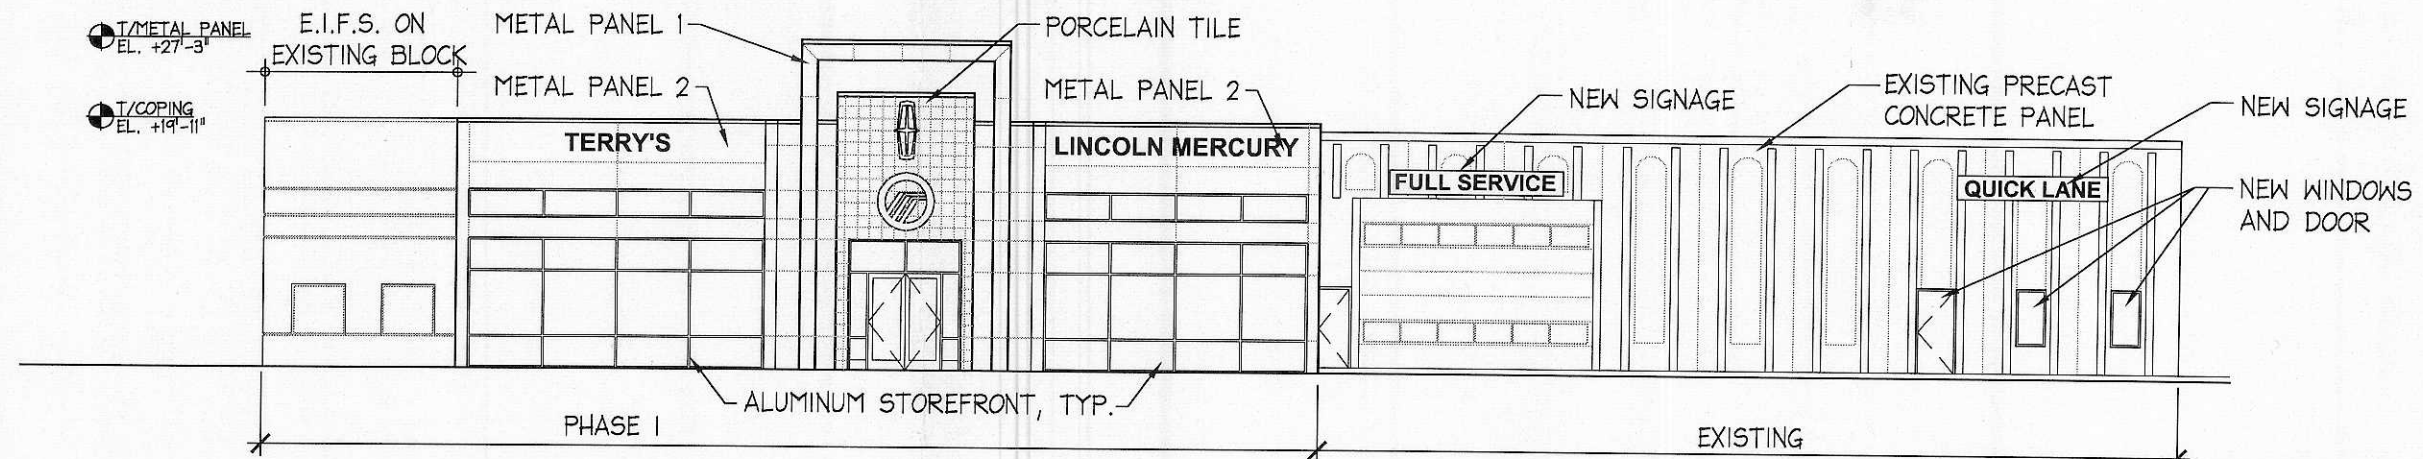


PROPOSED NORTH ELEVATION
1/16"=1'-0"

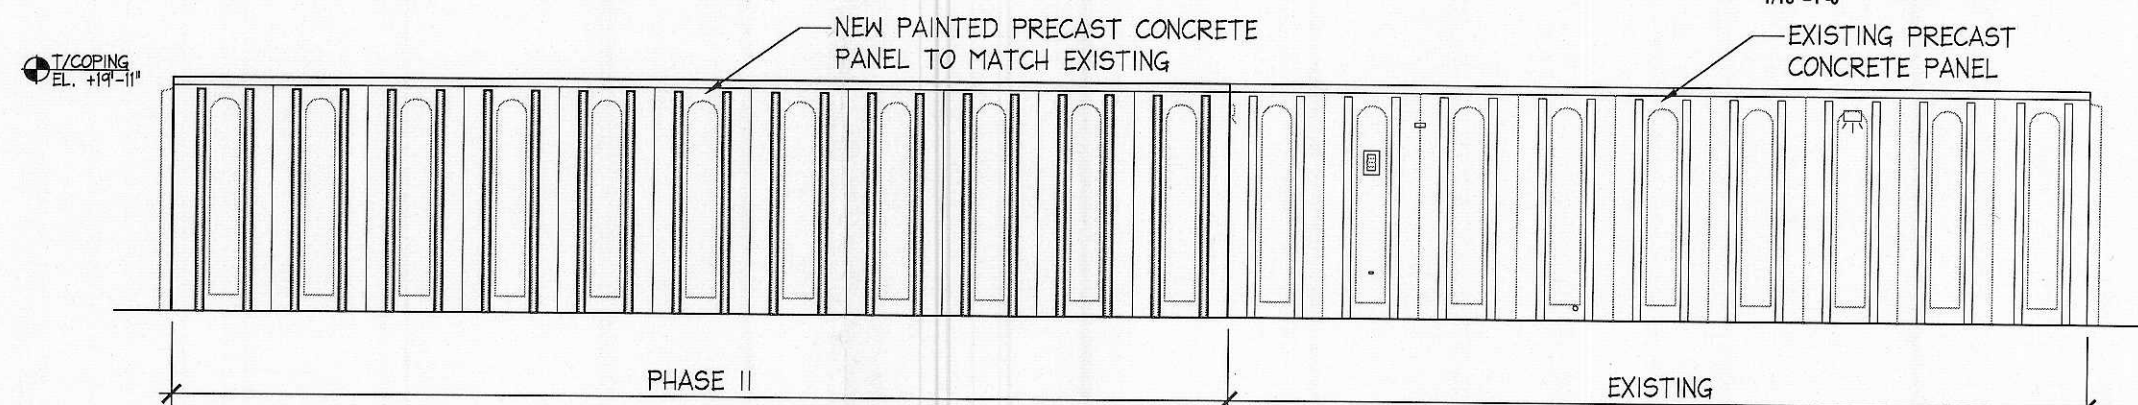


PROPOSED SOUTH ELEVATION
1/16"=1'-0"

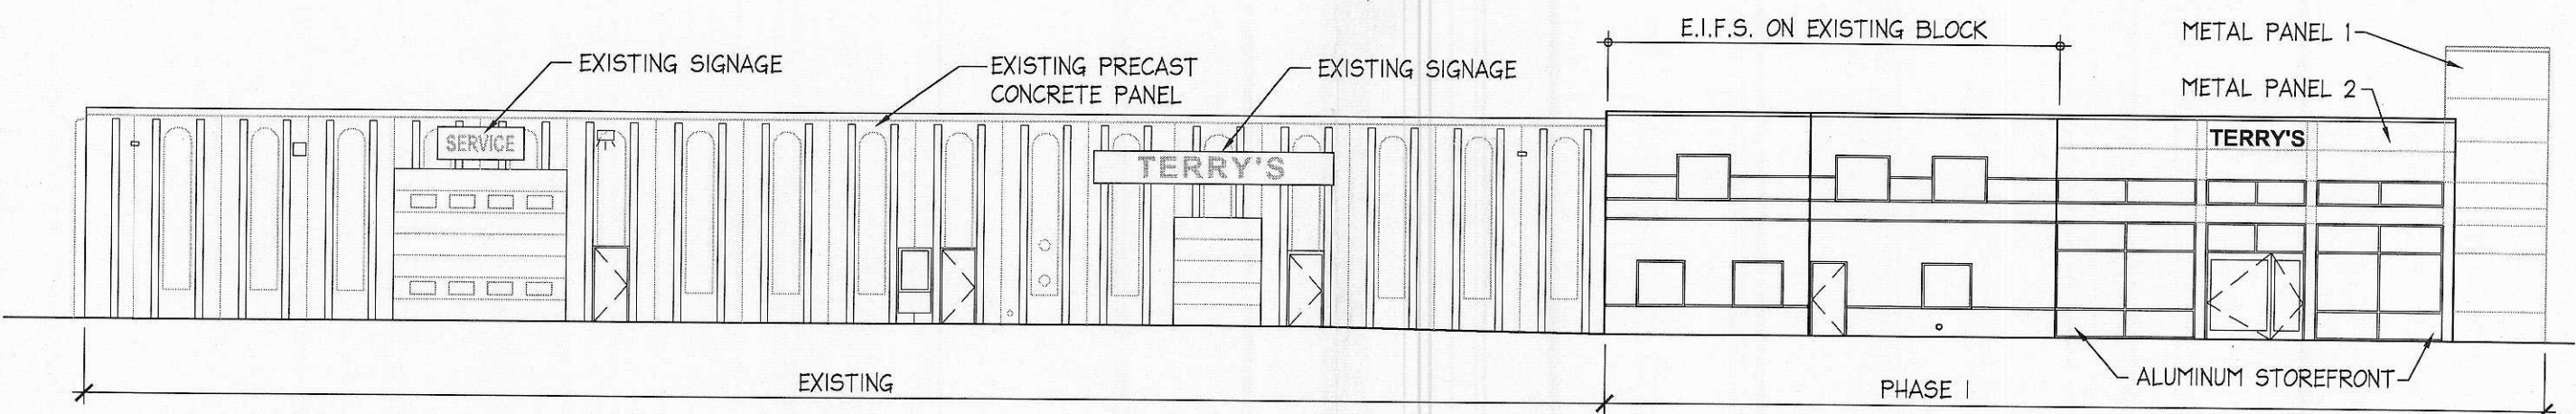

PROPOSED EAST ELEVATION
1/16"=1'-0"

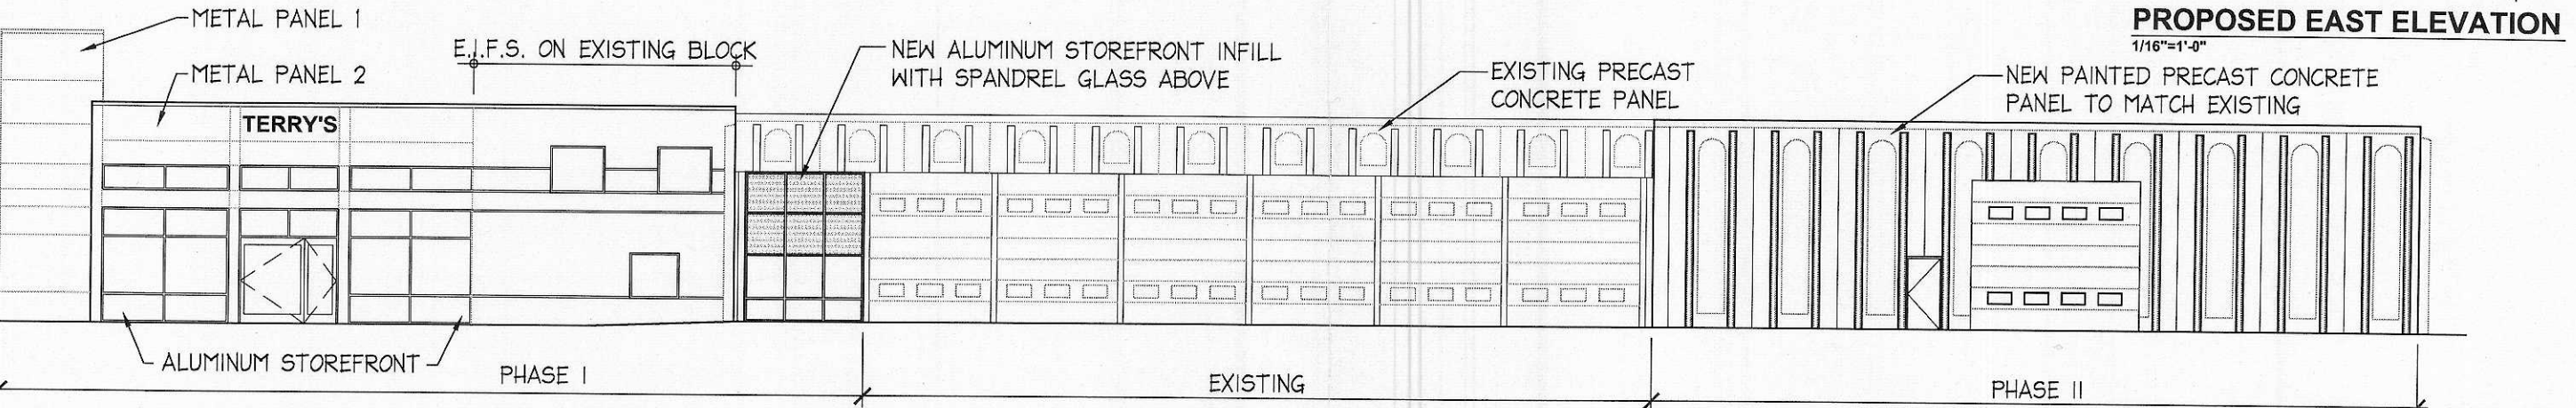

PROPOSED WEST ELEVATION
1/16"=1'-0"

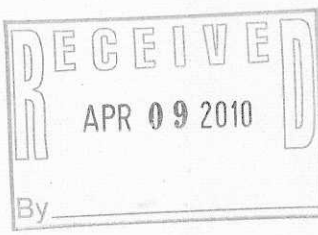

ELEVATIONS REV. 04/08/2010 DATE: 03/15/2010
 A926A TERRY'S LINCOLN / MERCURY

architectural resource corporation
 ARCHITECTS • INTERIOR DESIGNERS • PLANNERS • CONSTRUCTION MANAGERS
 10075 LINCOLN HIGHWAY • FRANKFORD, ILLINOIS 60423 • (708) 349-1225

