


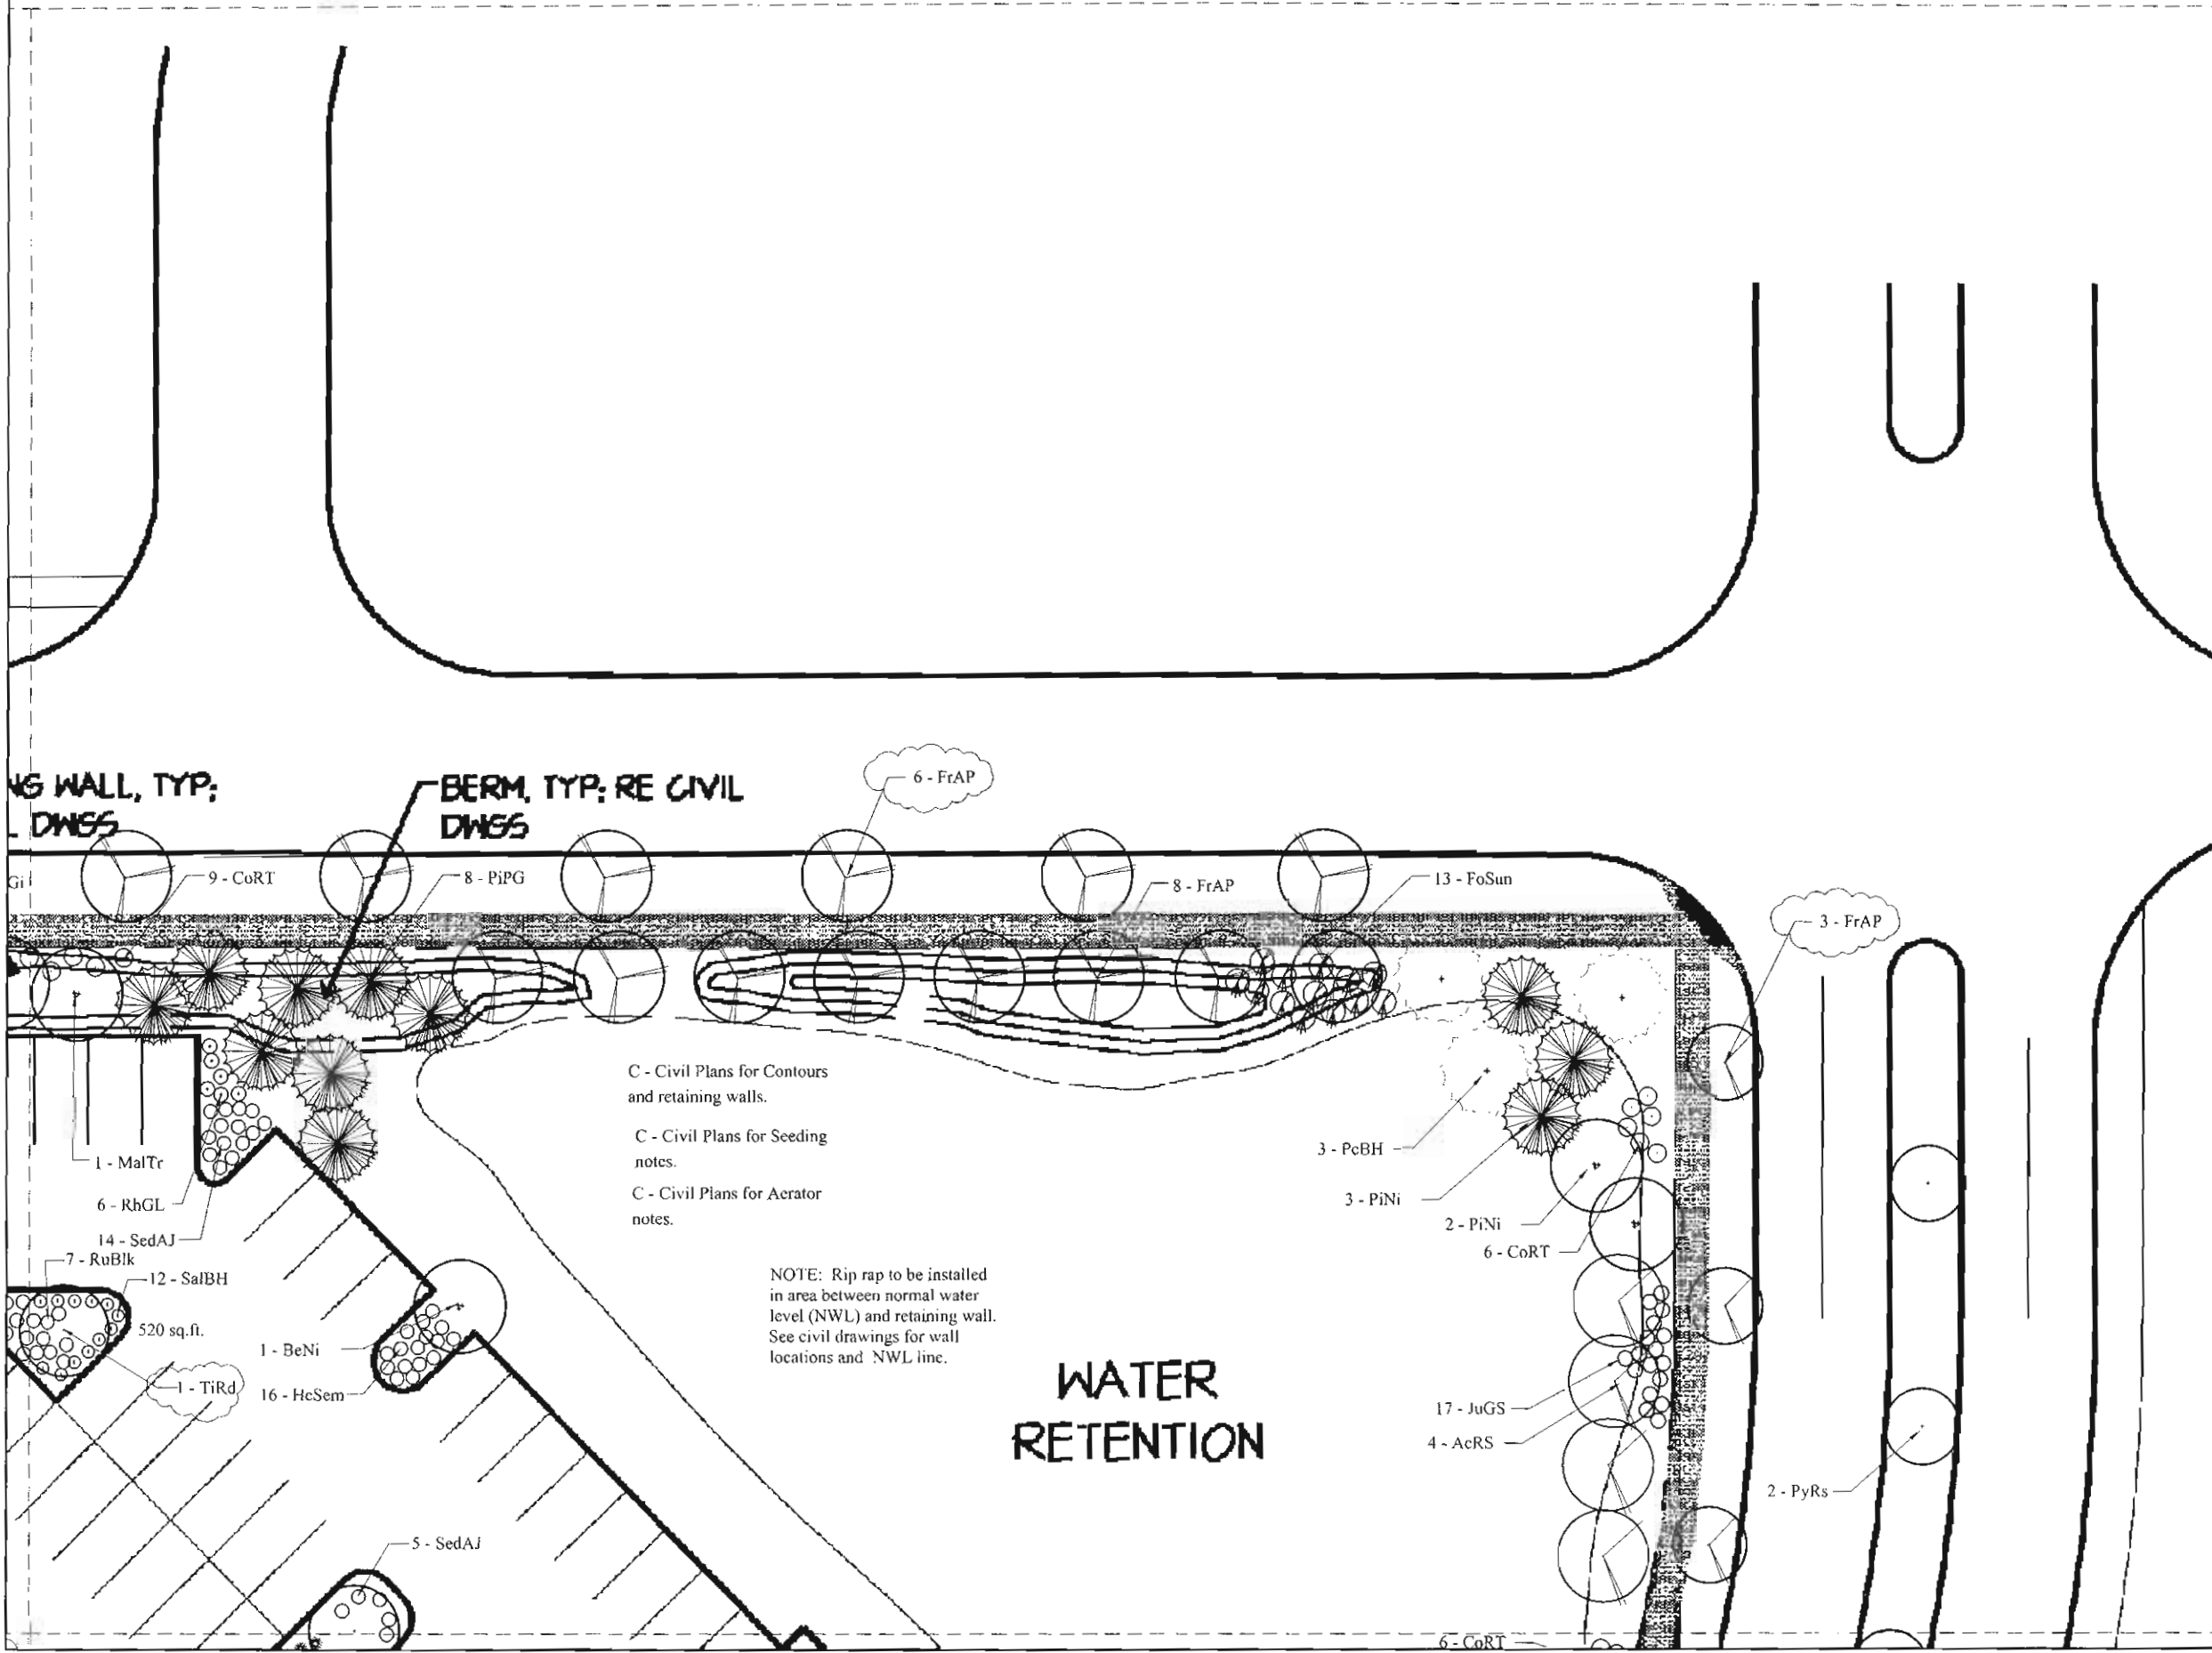

ING WALL, TYP;
DNSS

BERM, TYP; RE CIVIL
DNSS

C - Civil Plans for Contours
and retaining walls.
C - Civil Plans for Seeding
notes.
C - Civil Plans for Aerator
notes.

NOTE: Rip rap to be installed
in area between normal water
level (NWL) and retaining wall.
See civil drawings for wall
locations and NWL line.


**WATER
RETENTION**

**MAIN STREET
VILLAGE WEST**

16100 S. La Grange Rd.

Orland Park, IL

E:\logo.tif

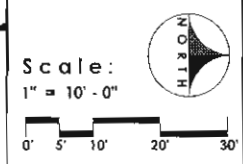

Date: 7/14/08
Drawn By: TL

Revisions by: TL Date: 8-20-08

Copy To: Date:

L7

CASE NO. 2008-0630
DATE 10-6-08
W/CONDITIONS
W/O CONDITIONS