




**EXHIBIT B  
LAGRANGE ROAD CORRIDOR IMPROVEMENTS  
2017 WORK LIMITS**

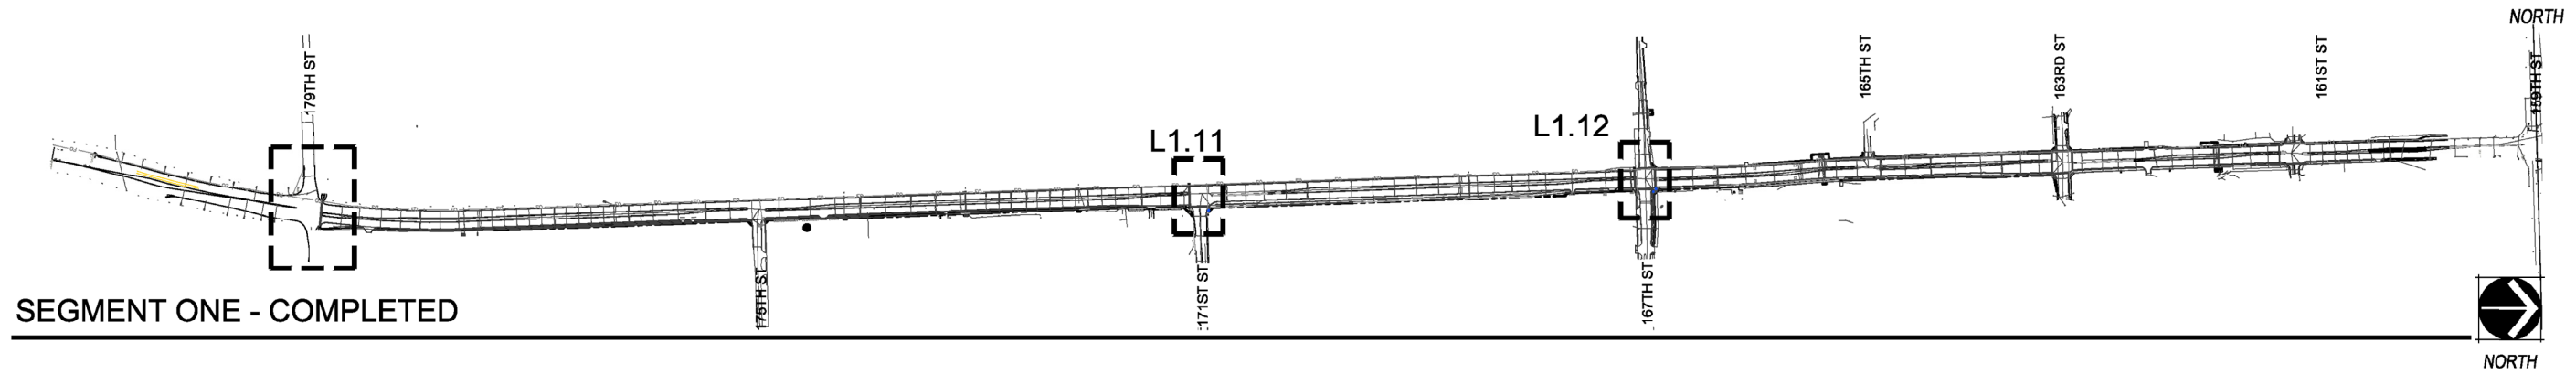

**SEGMENT ONE - COMPLETED**

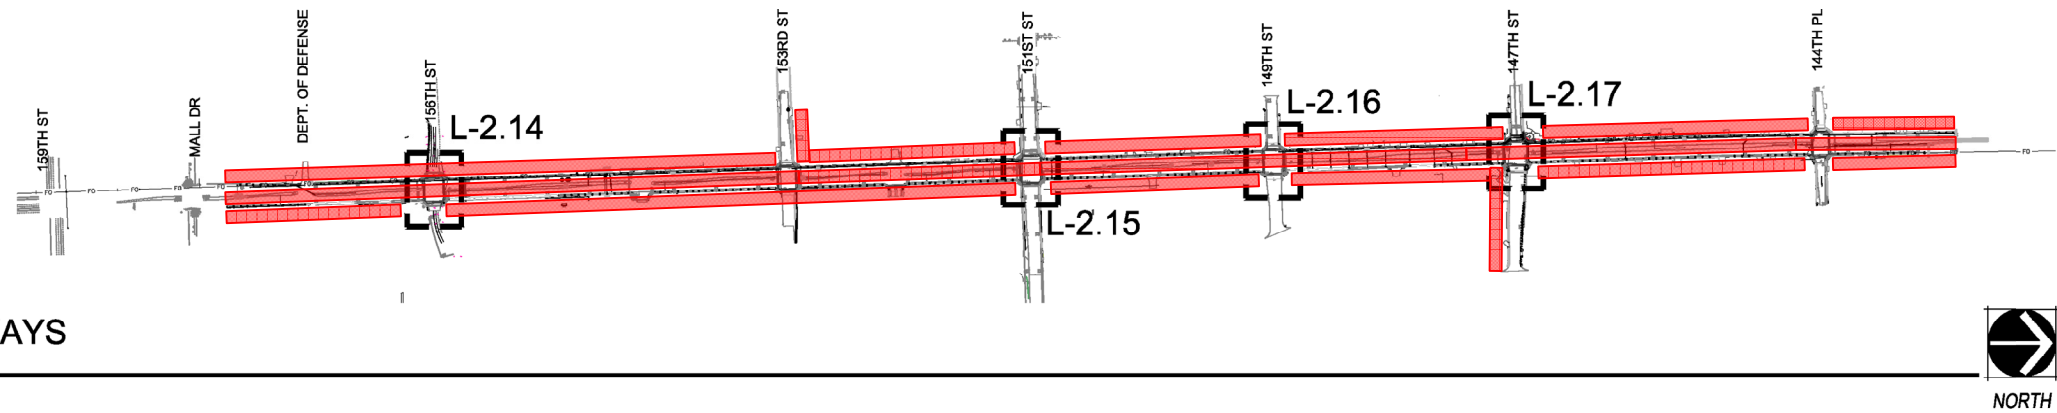

**SEGMENT TWO - MEDIANS & BOTH PARKWAYS**

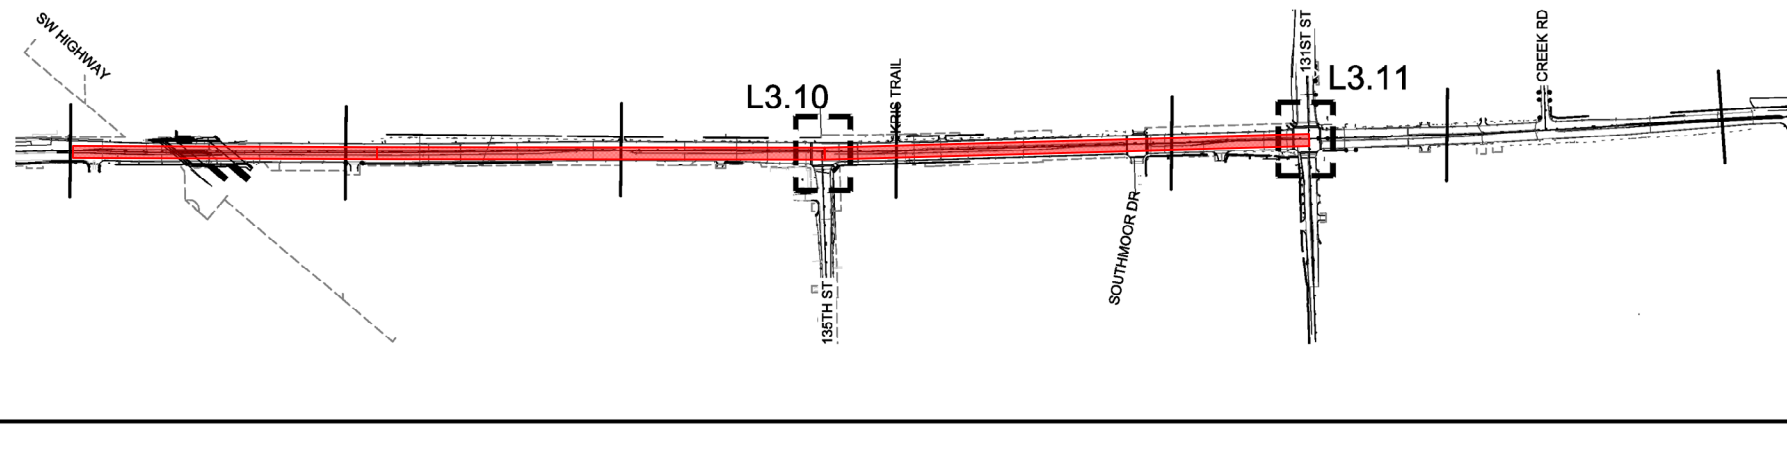

**SEGMENT THREE - MEDIANS ONLY**

**LAGRANGE ROAD**  
CORRIDOR IMPROVEMENTS  
Orland Park, Illinois  
Segment 1, Segment 2, Segment 3

Owner:  
VILLAGE OF  
ORLAND PARK  
14700 RAVINIA AVE.  
ORLAND PARK, IL 60462  
630-403-6100

Issue Date

Revision Date

Sheet Title

Sheet Number

CHECKED BY:  
DRAWN BY: