


RAIN GARDEN PLAN - INSET

SCALE

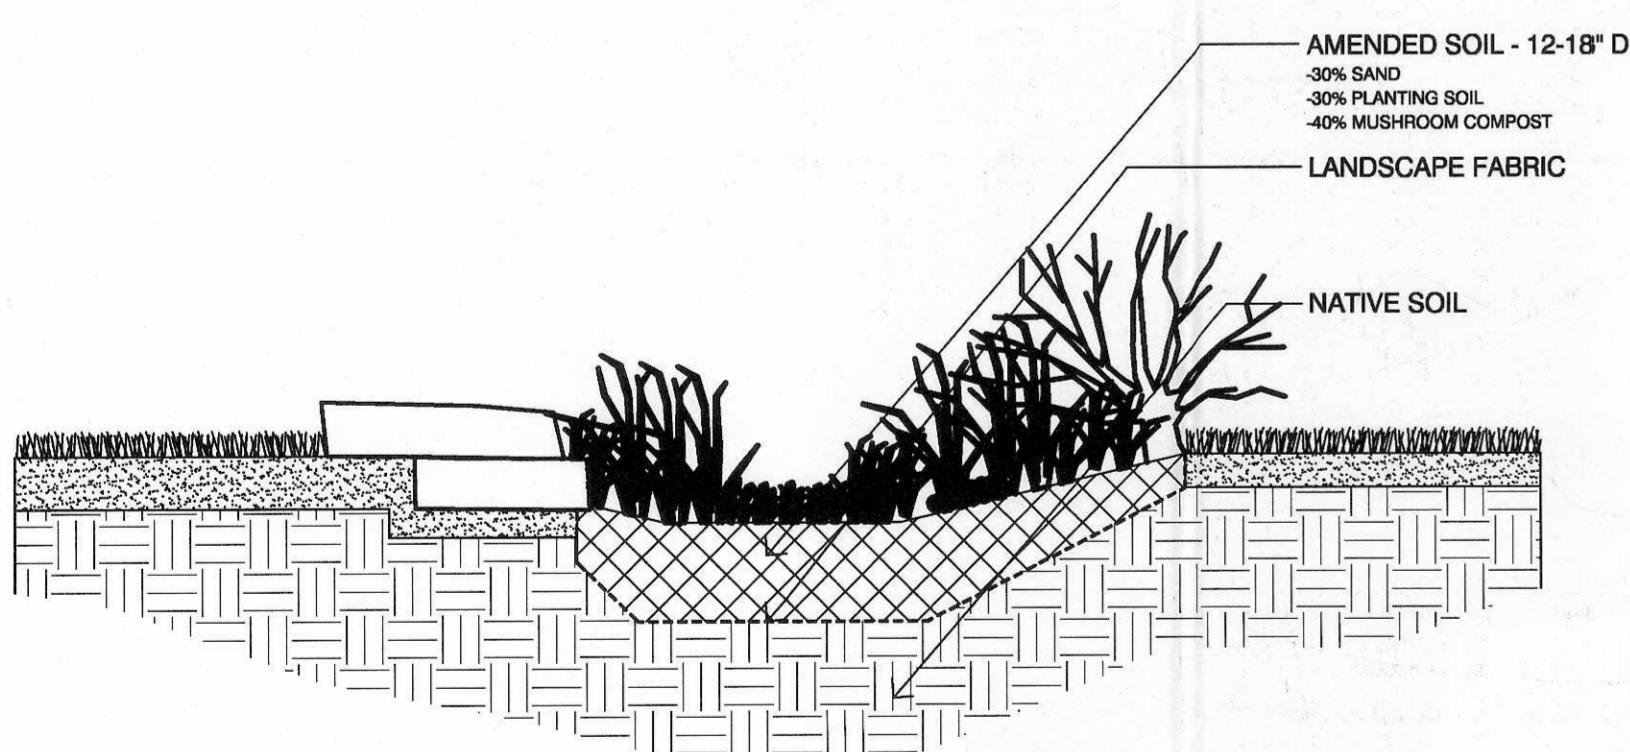

RAIN GARDEN


NOT TO SCALE

### RAIN GARDEN PLANT SCHEDULE


KEY	QTY.	BOTANICAL NAME	COMMON NAME	SIZE	NOTES
<b>DECIDUOUS SHRUBS</b>					
COSE	*	Cornus sericea 'sibir'	Isanti Redtwig Dogwood	30' ht.	* Quantity shown on overall plant schedule.
<b>ORNAMENTAL GRASSES AND SEDGES</b>					
ANGE	16	Andropogon gerardii	Big Bluestem	#2	
CACR	27	Carex cristatella	Crested Oval Sedge	#1	
DECA	15	Deschampsia caespitosa	Tufted Hair Grass	#2	
<b>PERENNIALS</b>					
LOCA	12	Lobelia cardinalis	Cardinal Flower	#1	
ASNA	20	Aster novae-angliae	New England Aster	#1	
CAPA	12	Caltha palustris	Marsh Marigold	#1	
EUMA	8	Eupatorium maculatum 'Purple Bush'	Joe-Pye Weed	#1	
IRVE	22	Iris versicolor	Blue Flag Iris	#1	
VEFA	16	Vernonia fasciculata	Ironweed	#1	

NOTES:

1. All areas disturbed by construction shall be graded to finish grade with topsoil and sodded.
2. Plant sizes are minimums. The contractor shall meet all size requirements listed. Container sizes shall conform to the requirements set by the American Standards for Nursery Stock.
3. All plant material shall conform to the latest edition of American Standard for Nursery Stock published by The American Association of Nurserymen.
4. The quantities in the Plant Schedule are provided to the Landscape Contractor as a convenience. It is the Landscape Contractors responsibility to verify all quantities and availability of plants and materials shown on the plan and schedule prior to submitting a bid. If selected, the Landscape Contractor shall make provisions necessary to have the necessary material to complete the landscape installation by the established deadlines.

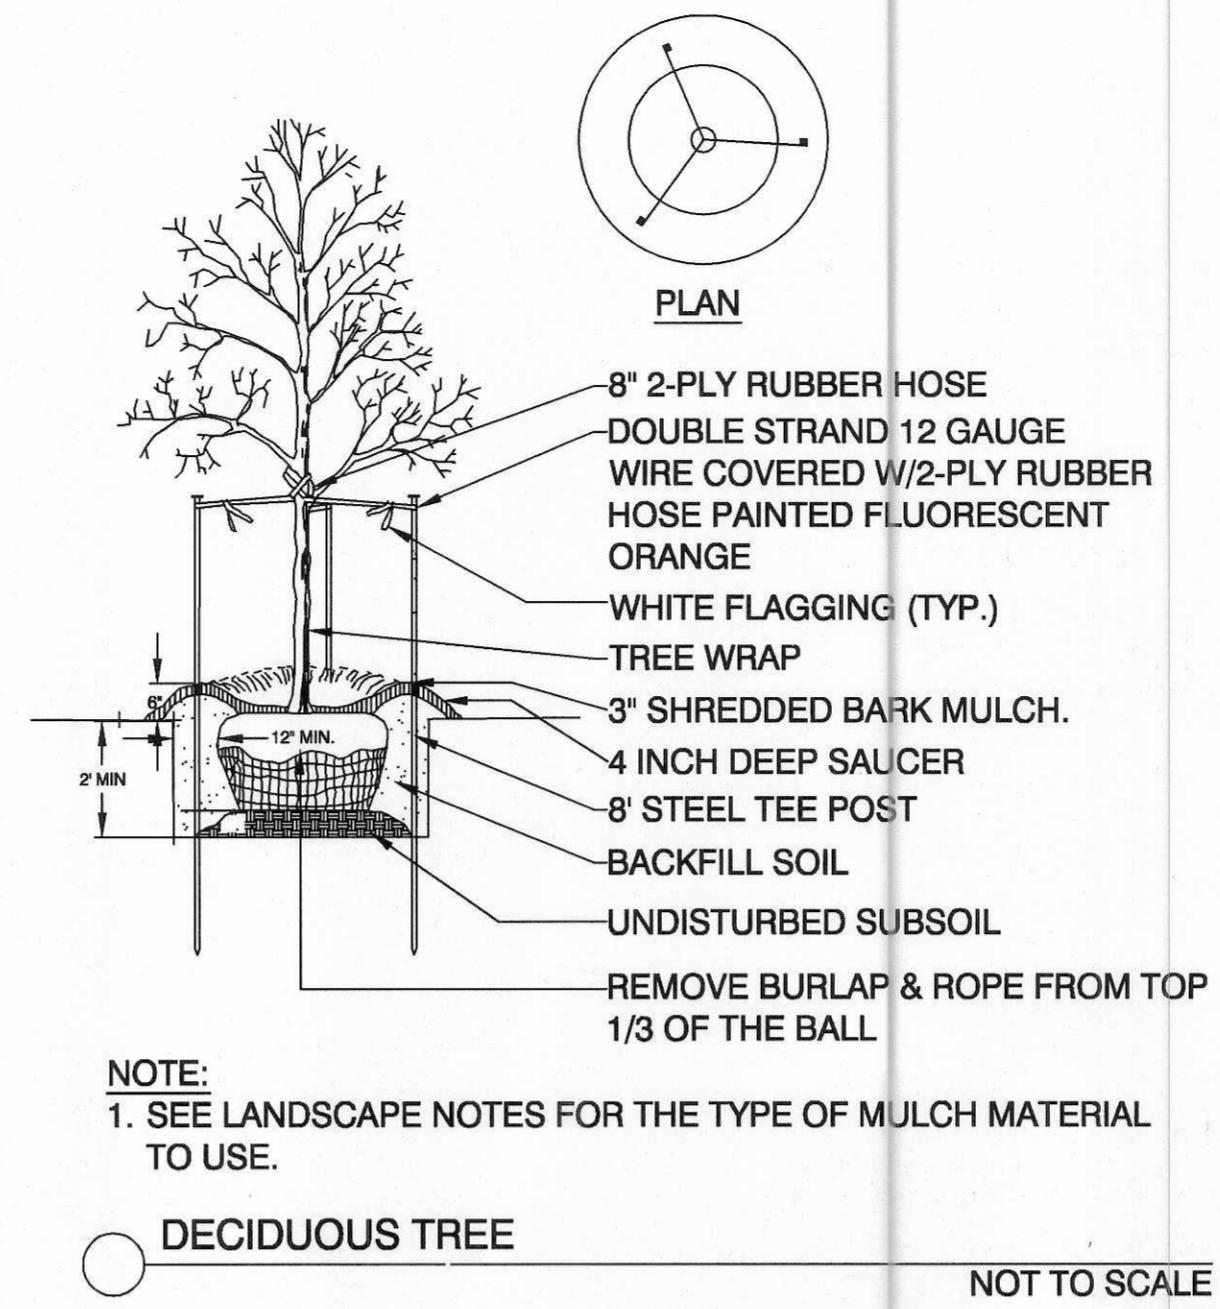


NOT TO SCALE

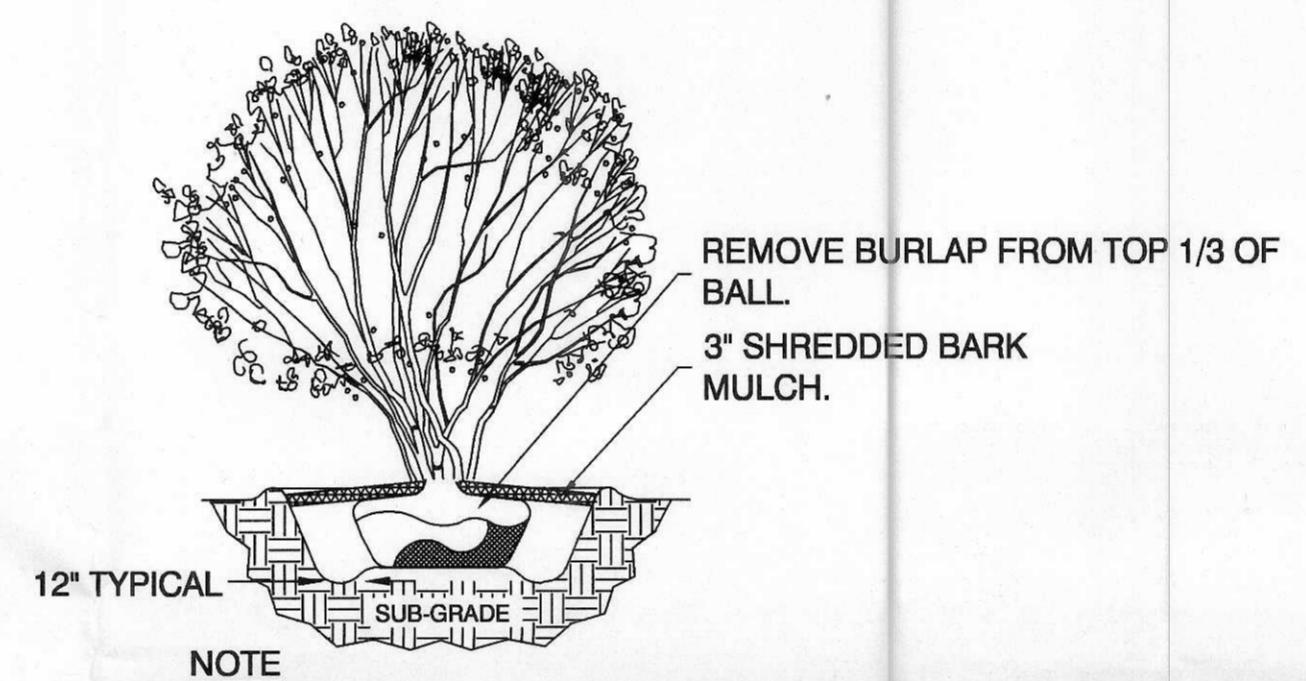

NOT TO SCALE

ORNAMENTAL TREE

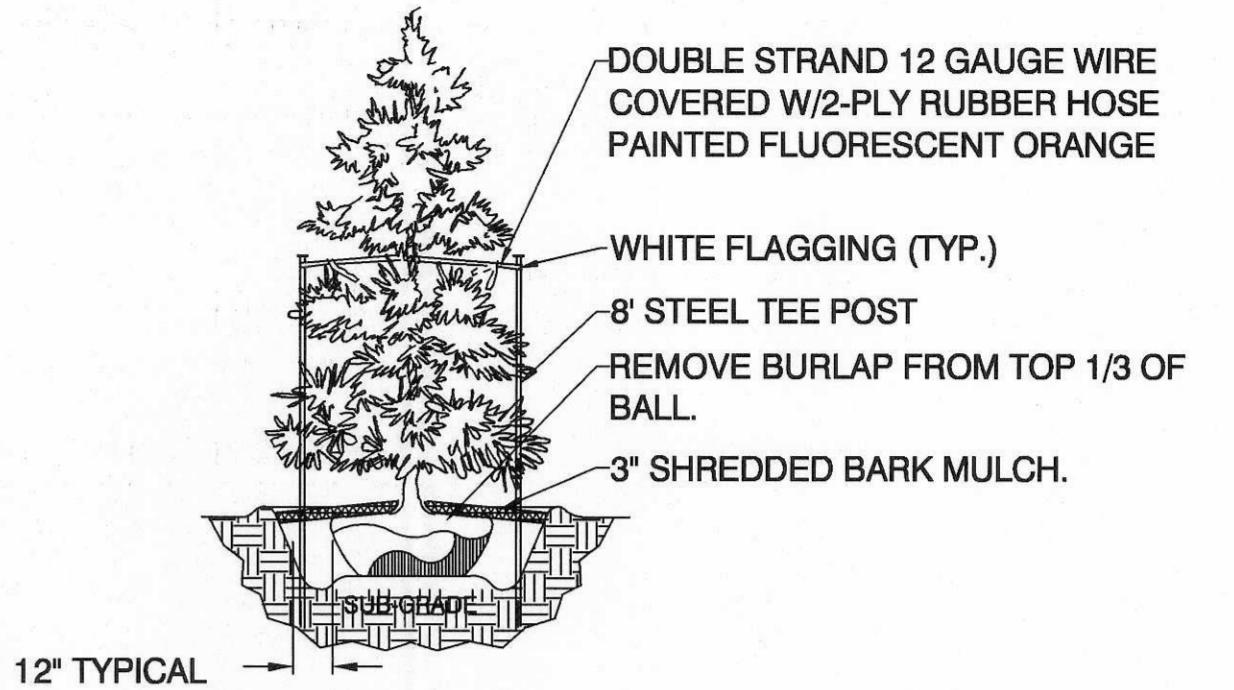


NOT TO SCALE

EVERGREEN TREE



NOT TO SCALE

PARKING LOT ISLAND

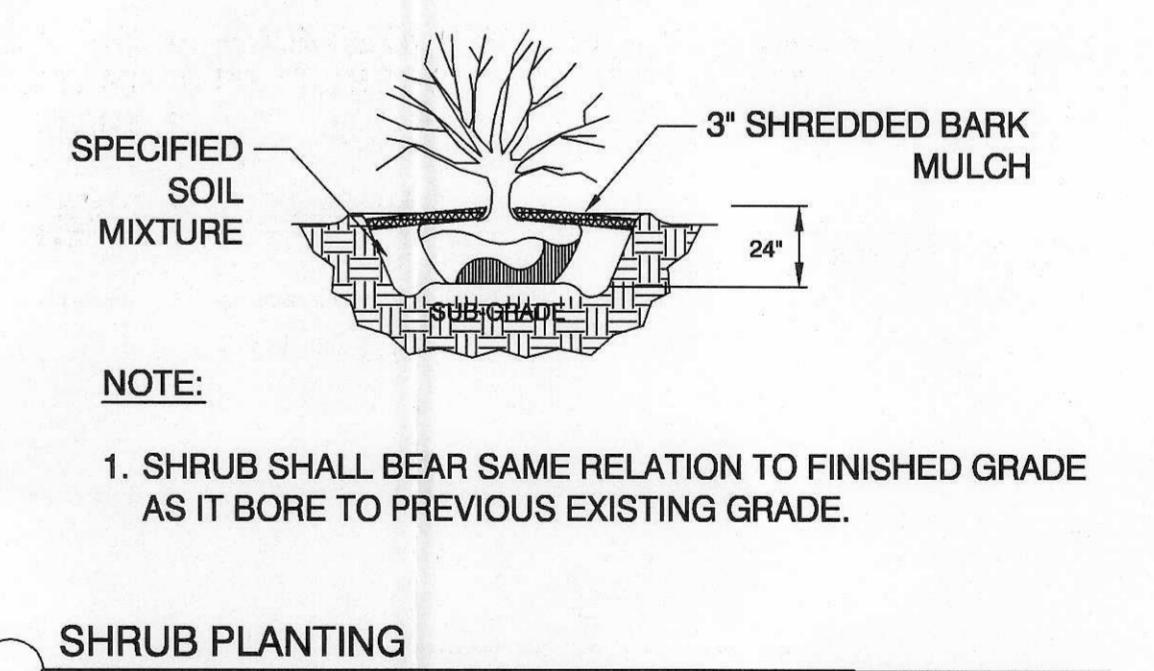

NOT TO SCALE

SHRUB PLANTING

DATE	REVISIONS	NOTES	CHECKED BY	DRAWN BY	PROJ. MGR.
05.02.08	REvised per Village Comments		MAD		
02.11.08	REVISED TO FINAL PLAN		JAH		
1.18.08	REVISED PER COMMENTS				
12.11.07	REVISED PER COMMENTS				

**Manhard**  
CONSULTING LTD

800 Woodside Parkway, Vernon Hills, IL 60061-3135, Fax: 847-824-6500, www.manhard.com

Civil Engineers, Surveyors, Water Resources Engineers, Water & Wastewater Engineers, Landscaping Architects, Environmental Scientists, Construction Managers

FIFTH THIRD BANK  
ORLAND PARK, ILLINOIS  
LANDSCAPE DETAILS

PROJ. MGR.: SWW  
PROJ. ASSOC.: ZAL  
DRAWN BY: JAH  
CHECKED BY: ---  
DATE: 09.11.07  
SCALE: 1"=20'  
SHEET 2 OF 3  
FTBOP 070674  
ISSUED FOR PRELIMINARY REVIEW