


REVA Residential Planning Comment Diagram

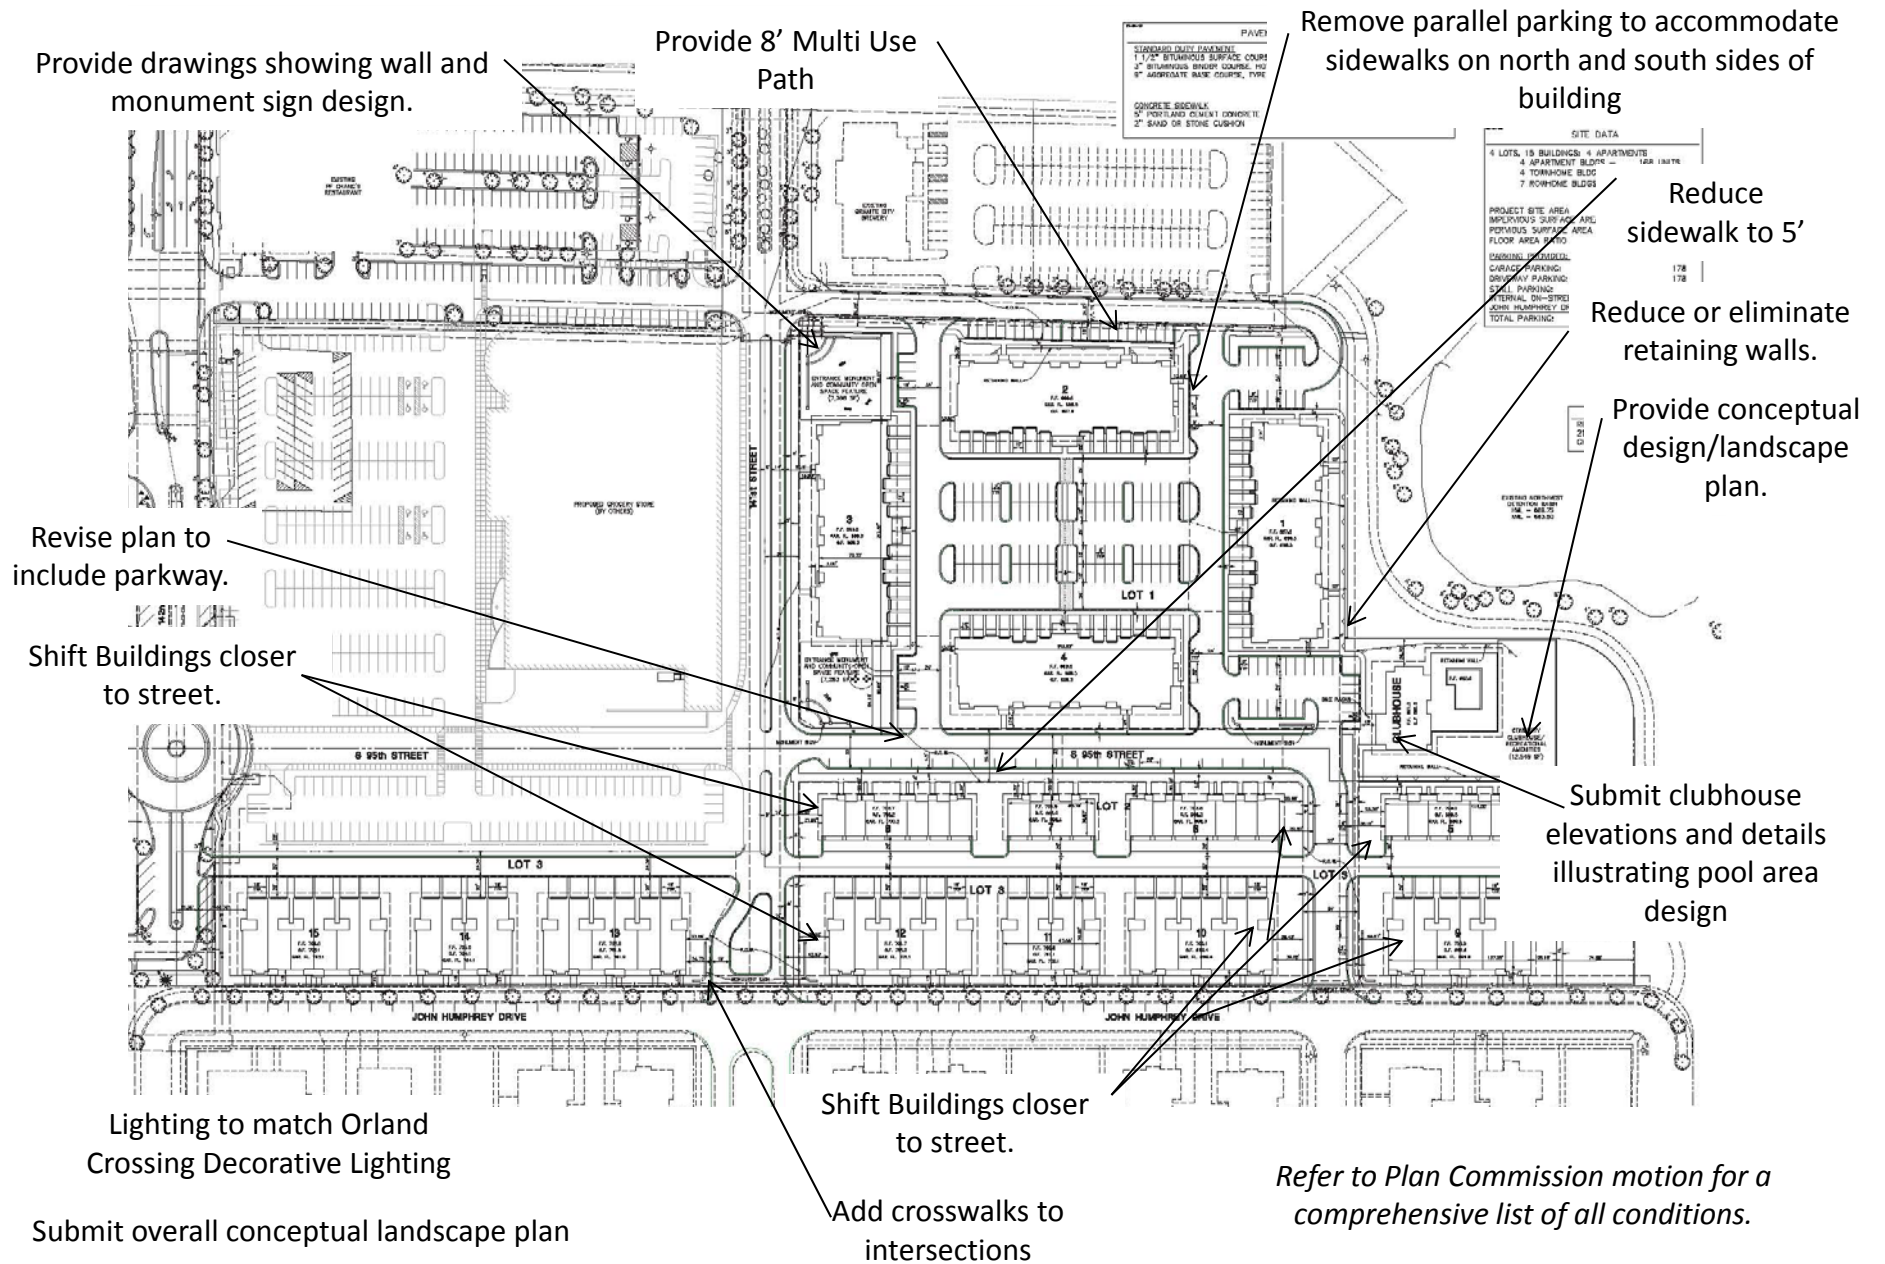

REVA Residential Elevation Comments

Consider metal and/or masonry balconies

Incorporate diagonal roof elements



Front Elevation
scale: 1/8" = 1'-0"



Rear Elevation
scale: 1/8" = 1'-0"

Label colors on elevations

REVA Residential Elevation Comments

Provide detail for fence design/material/color

Do not use white garages



D E E E E D

Rear Elevation
scale: 3/16" = 1'-0"



Rear Elevation

Label colors on elevations

REVA Residential Elevation Comments

Consider two additional colors for Hardie materials to provide variety between buildings

Label colors on elevations



Front Elevation
scale: 3/16" = 1'-0"



Front Elevation
scale: 3/16" = 1'-0"