



①E FIRE EXTINGUISHER - 4-A: 80-B: C
LOCATED NO MORE THAN 5'-0" FROM EXIT DOOR

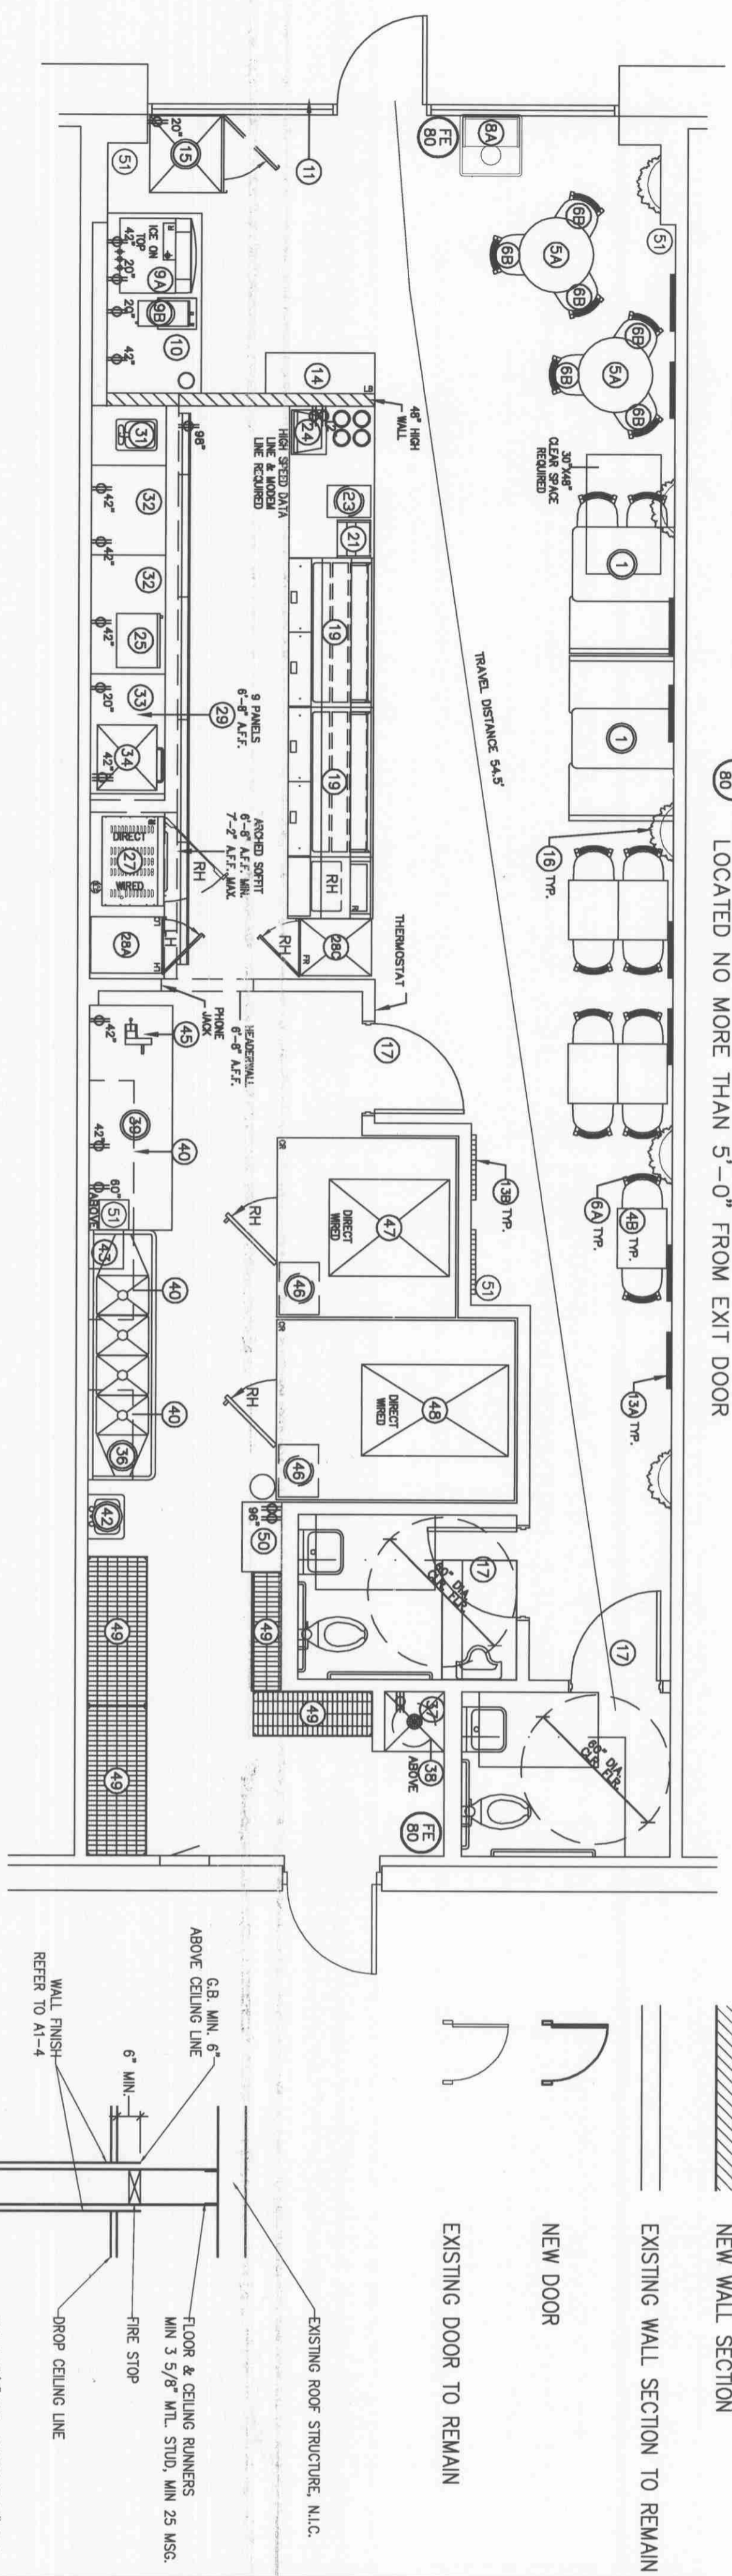

EQUIPMENT PLAN
SCALE 1/4\"/>

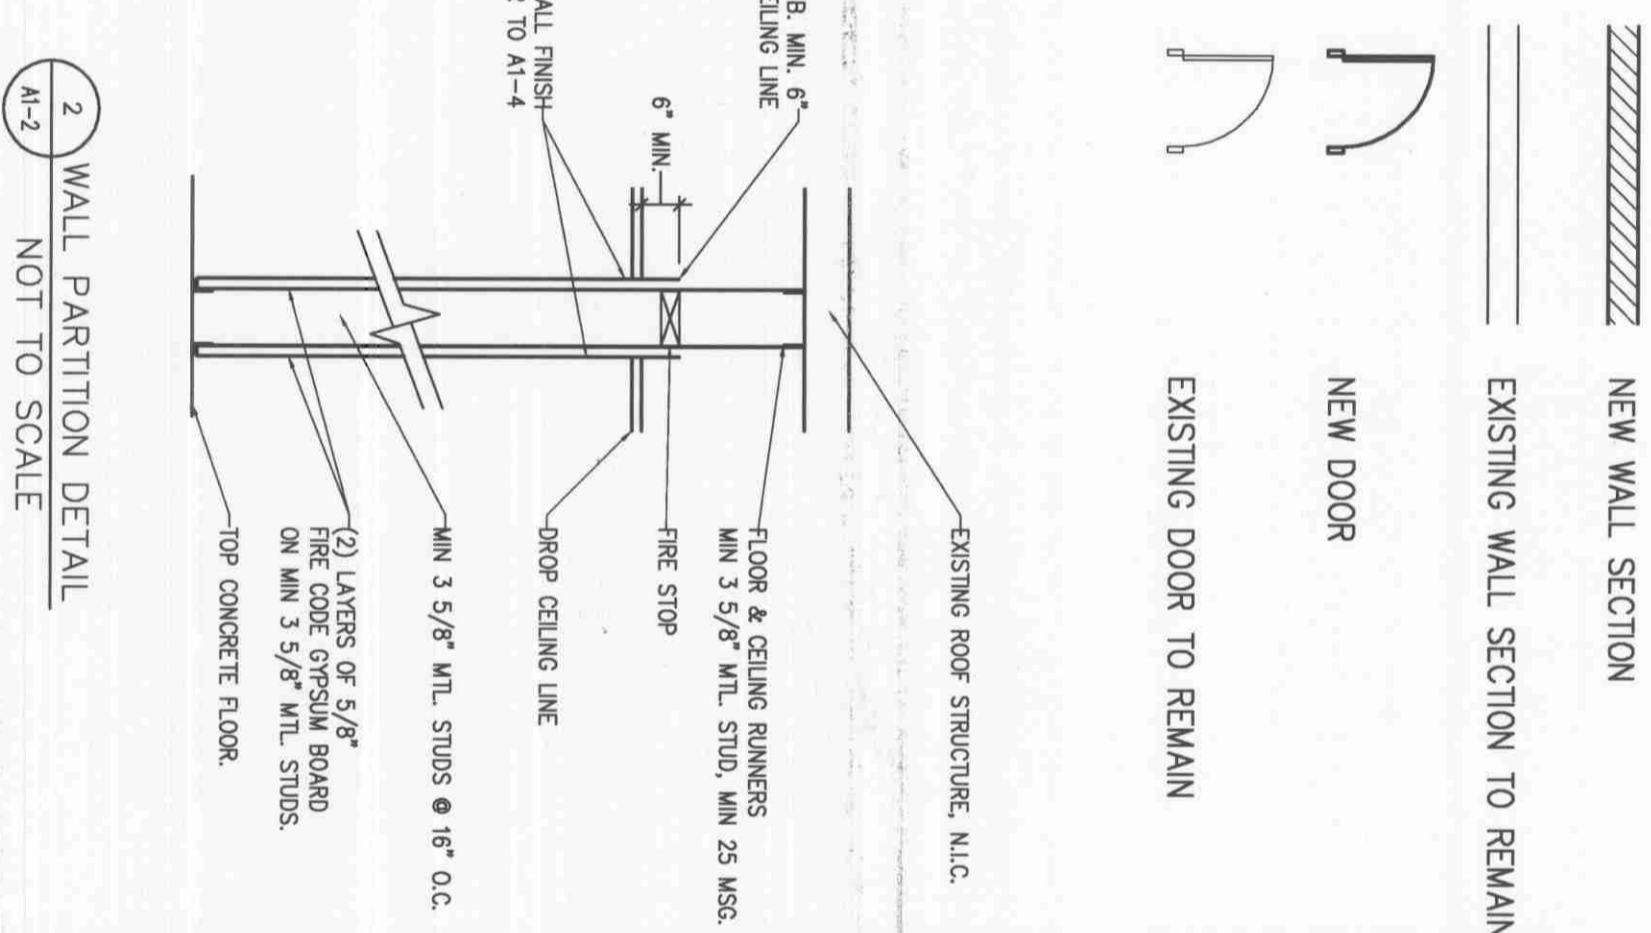

② WALL PARTITION DETAIL
NOT TO SCALE

#	ITEM	MANUFACTURER	ORDERED FROM	QTY/1	DESCRIPTION
1	BOOTH SEATING	PLYMOUTH	DAI	2	(1)-4 SEATERS (2)-SEATERS (2)-SEAT HANGERS (2) CONTROLS (2) CONTROLS/STATION BENCH AND TABLE TOP WITH BLACK DURA-EDGE COLOR. FRONT HILL PEAR LAMINATE
48	20\"/>				
51	STEREO SYSTEM	DAI/LOCAL	1	1	RECEIVER AND AMPLIFIER WITH THREE SPEAKERS MOUNTED IN CEILING, OPTIONAL SUBWAVE® RADIO SERVICE.

CUSTOMER AREA

SERVICE AREA

BACKROOM AREA

NOTES

- HAND SINKS AND LAVATORY SINKS TO HAVE FAUCET W/ BLADE HANDLES.
- FURNISH AND INSTALL DESIGNATED WATER LINES WITH APPROVED PRTZS FOR ANY CHEMICAL SYSTEM AT 3-COMPARTMENT SINK.
- HANI TO BE MOUNTED ABOVE MOP SINK. MIN. CLEARANCE OF 80\"/>

GENERAL NOTES

- CEILING HEIGHT IS 9'-5\"/>

B BERSON DESIGN GROUP
ARCHITECTS, PLANNERS & DESIGNERS

1319 Butterfield Rd, Suite 500
Downers Grove, IL 60515
Tel: (630) 512-0719
Fax: (630) 512-0740
bersondesigngroup@yahoo.com

SUBWAY STORE #33643

15860 WOLF ROAD

ORLAND PARK, ILLINOIS 60467

PROJECT NO. SHEET NO.
3014

DATE
05/25/10

A1-2