

WINDOW & GLAZING SCHEDULE






MK	TYPE	OPENING (WxH)	GLAZING	REMARKS
6	-	- X -	5/8\"/>	
7	AW100			
8	AW100			
9	AW100			
10	AW100			

5\"/>

7\"/>

GENERAL NOTES

- PROVIDE SPLASH BLOCKS MADE WITH ROCKS AT ALL DOWNSPOUTS WHICH SPILL ONTO GRADE - MATCH EXISTING.
- 6 1/2\"/>
- ALL FIBER CEMENT TRIM TO BE PRIMED ALL SIDES.
- SEE SHEET A1500 FOR WINDOW SCHEDULE

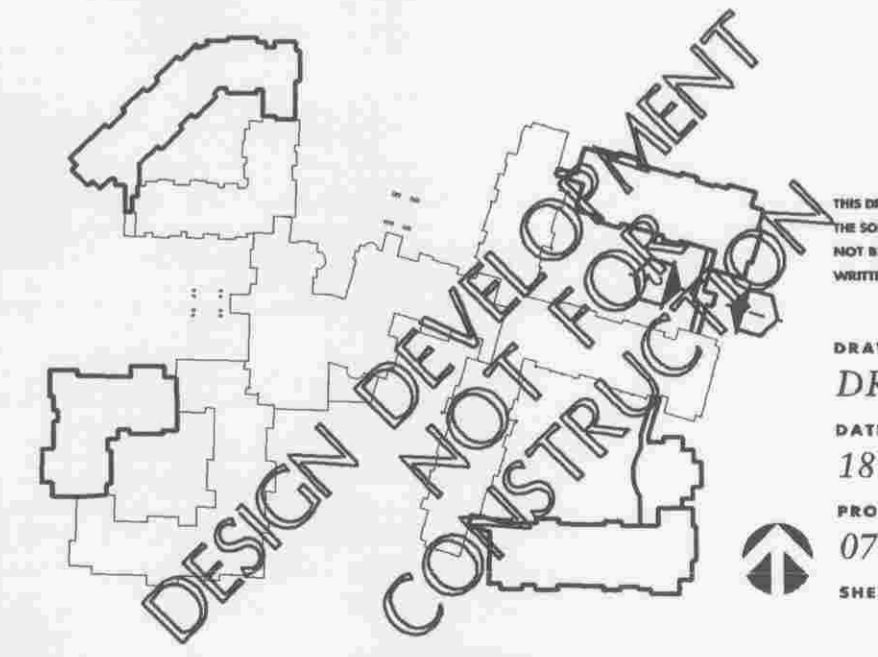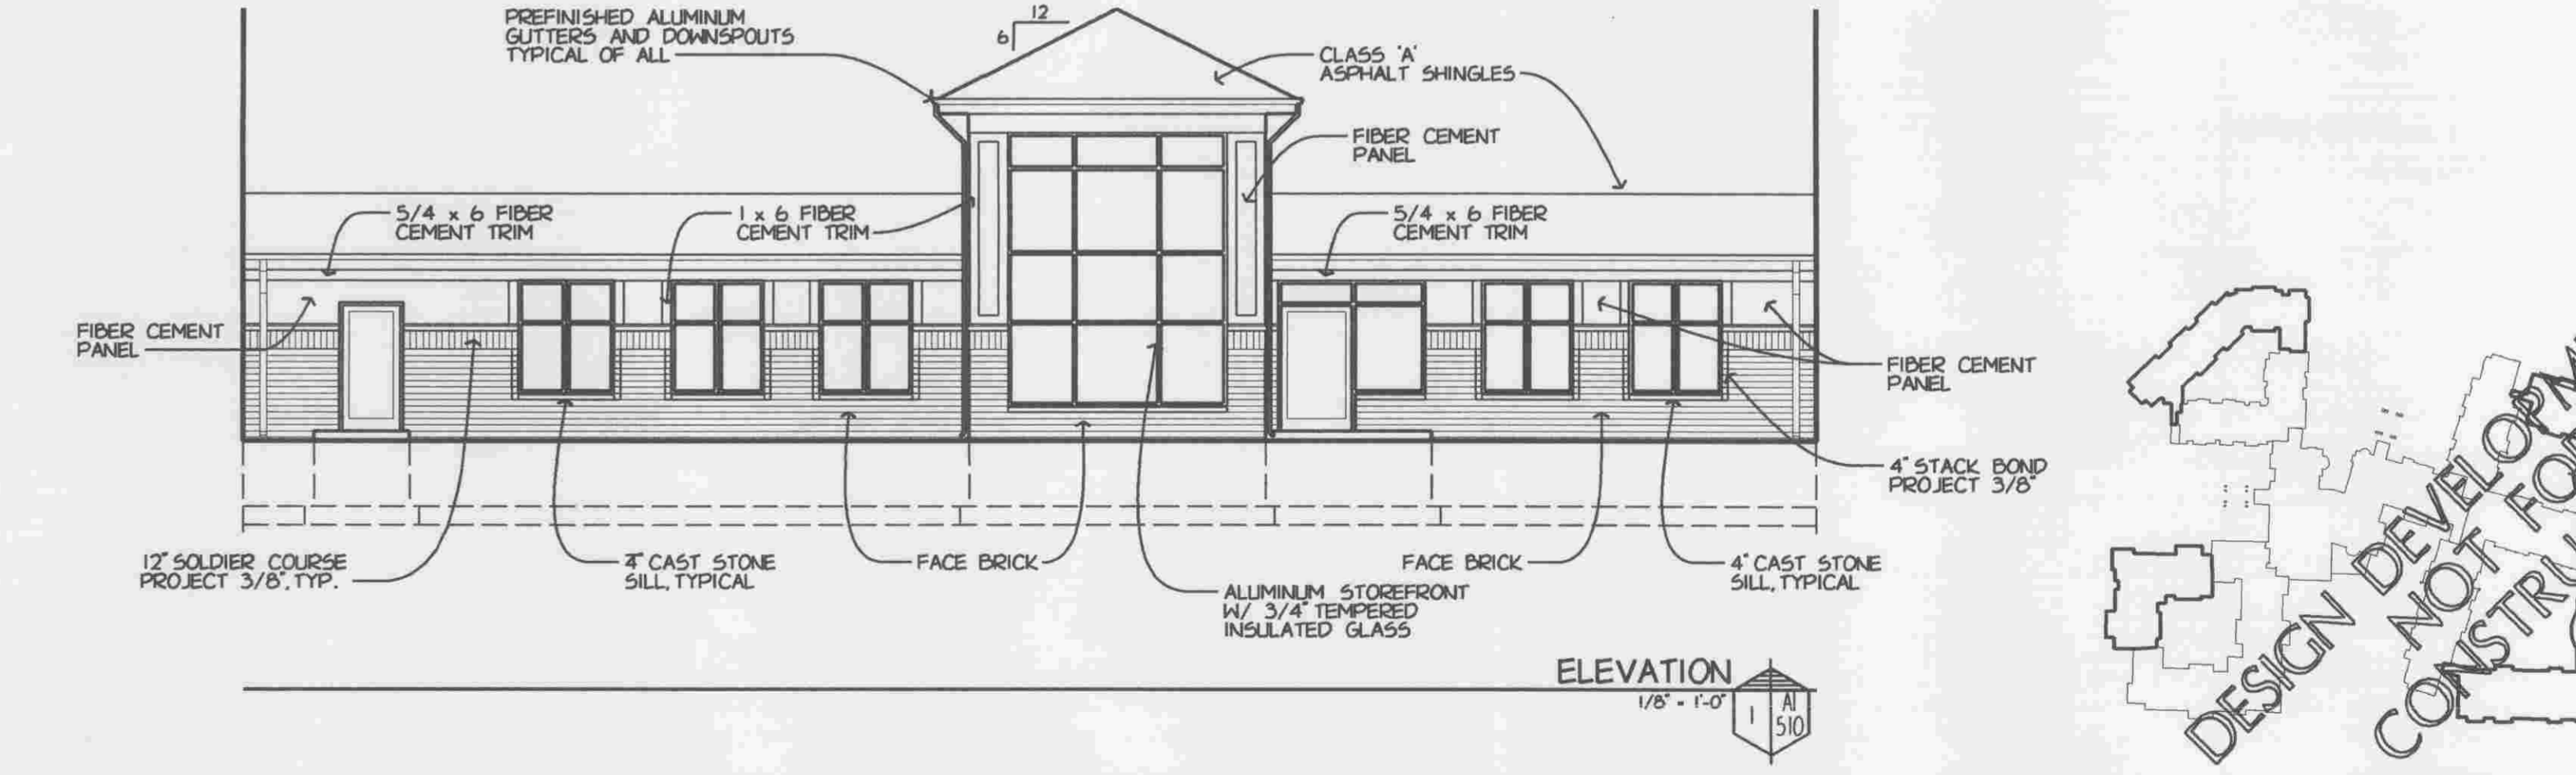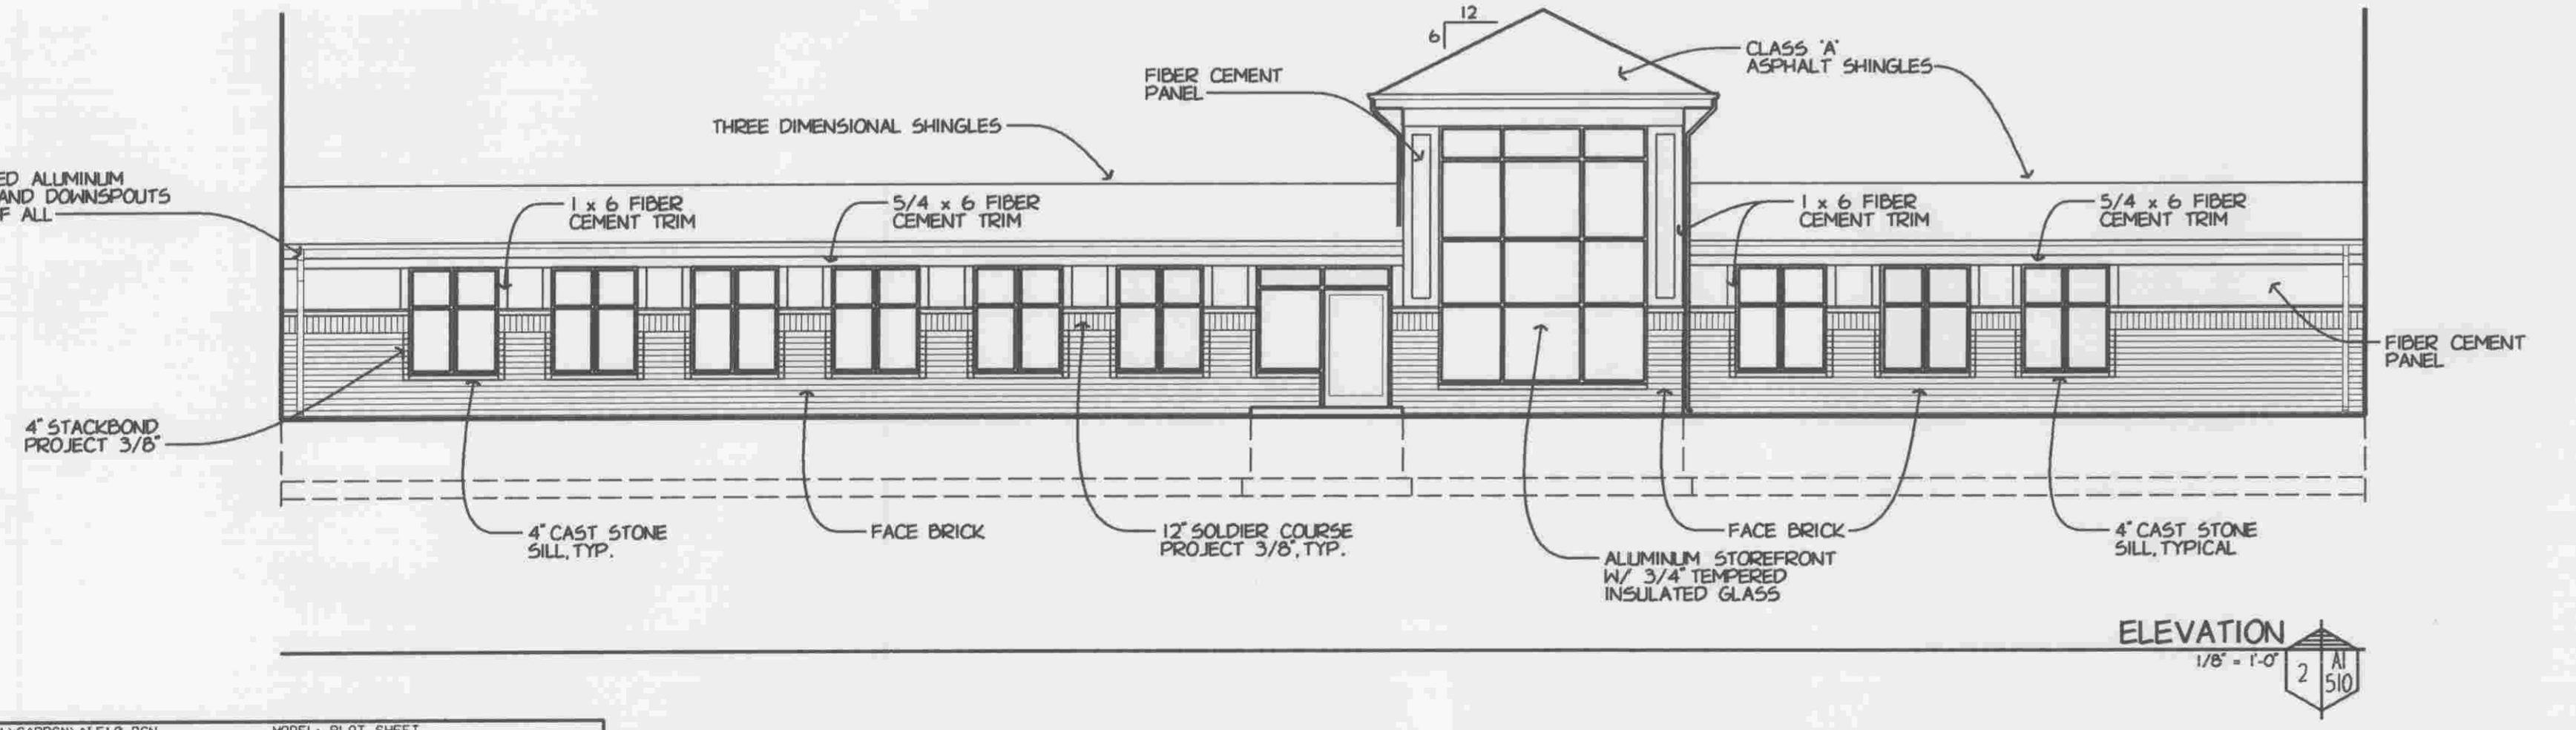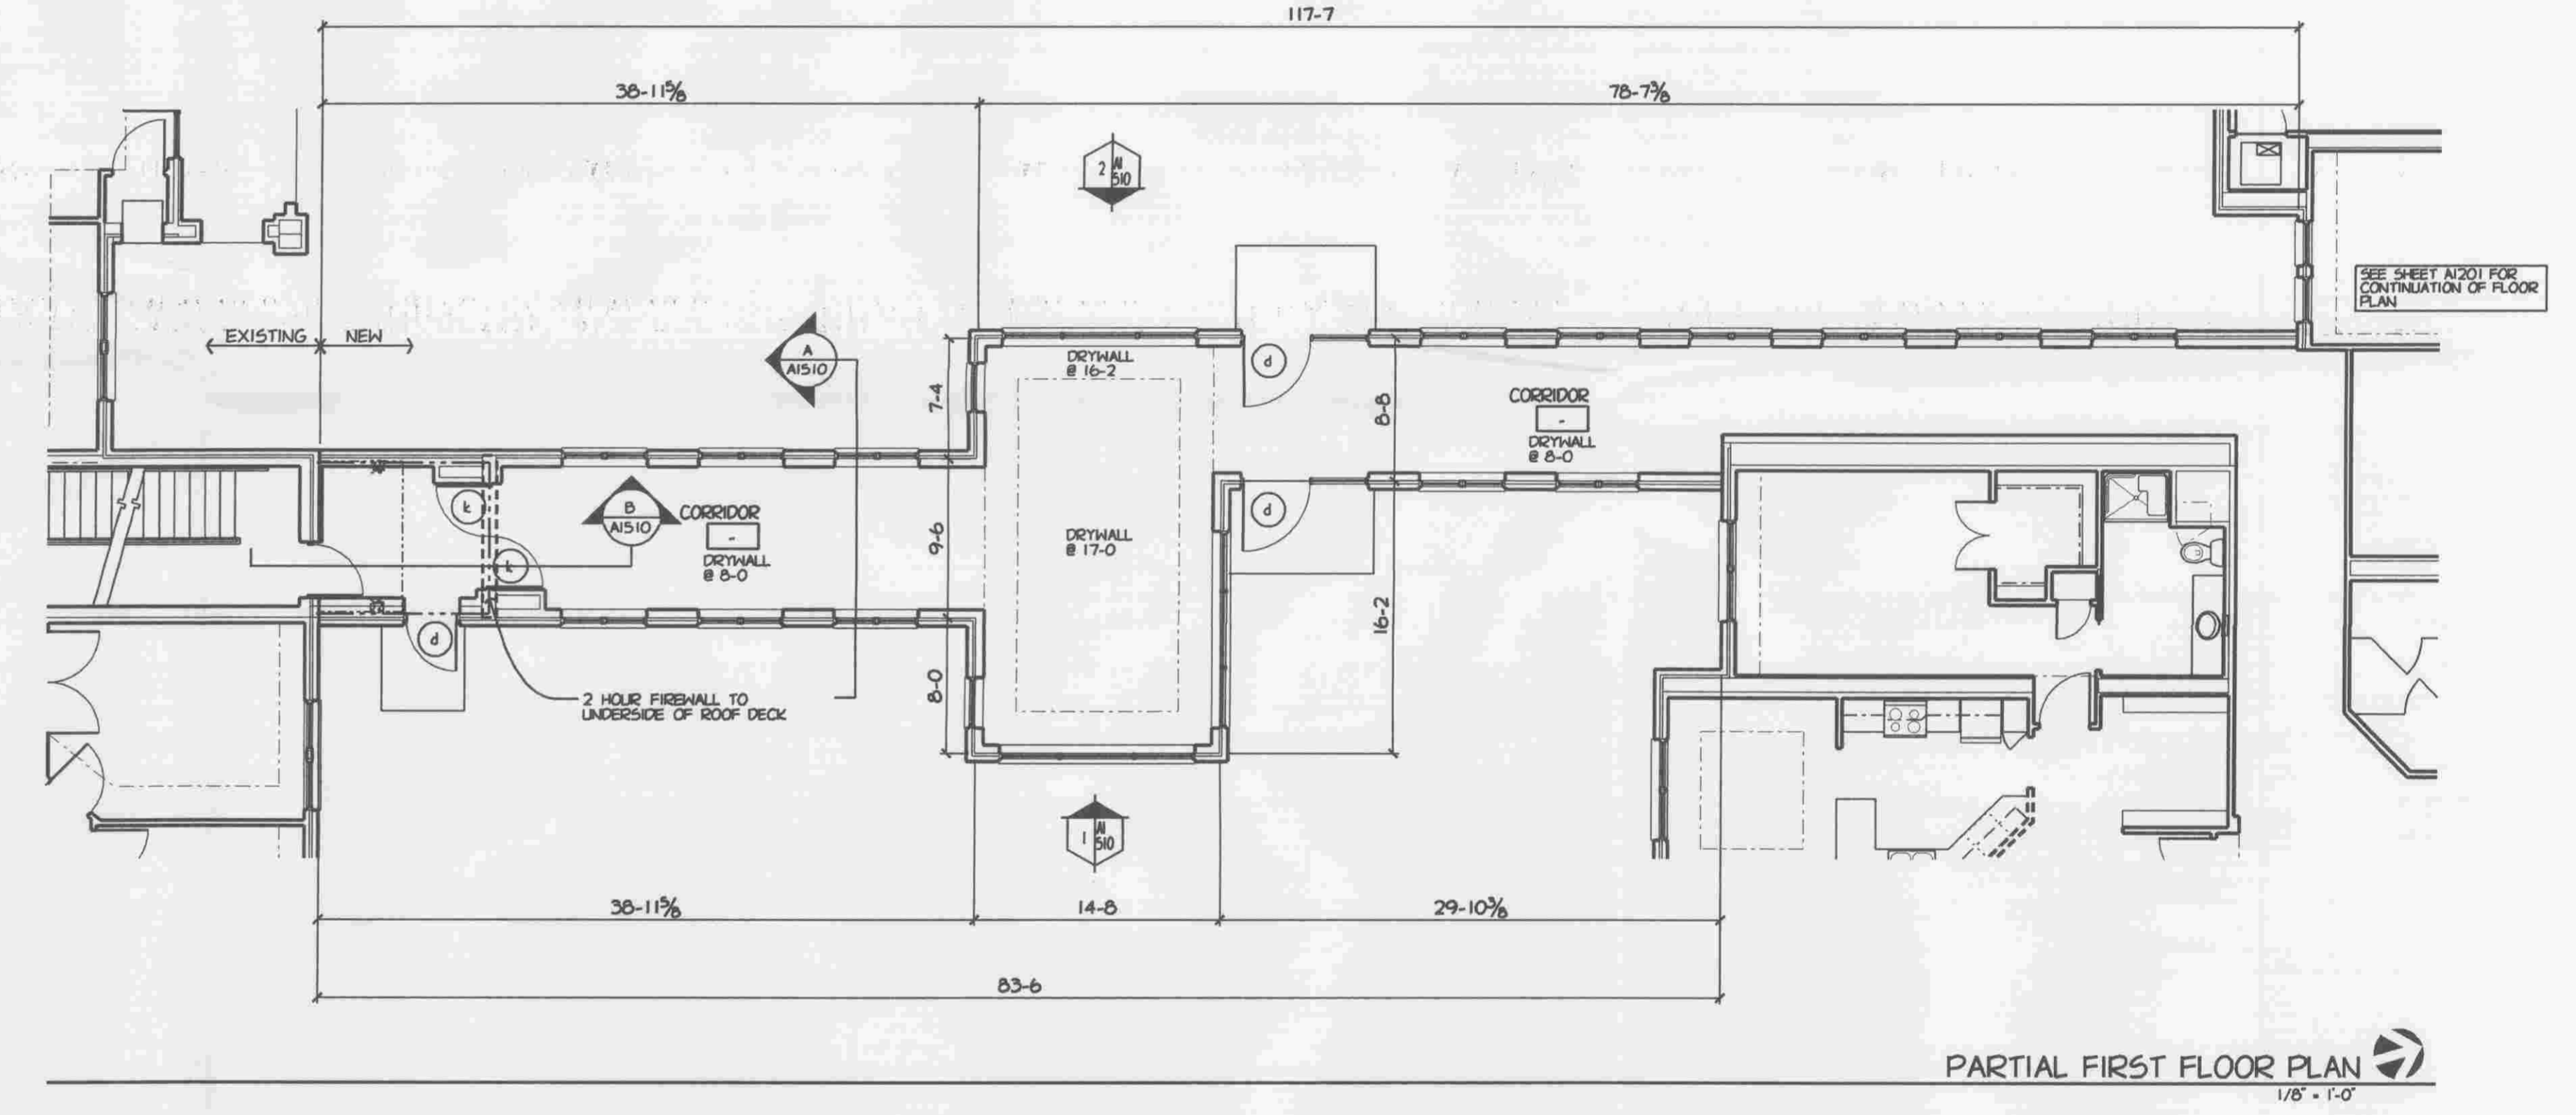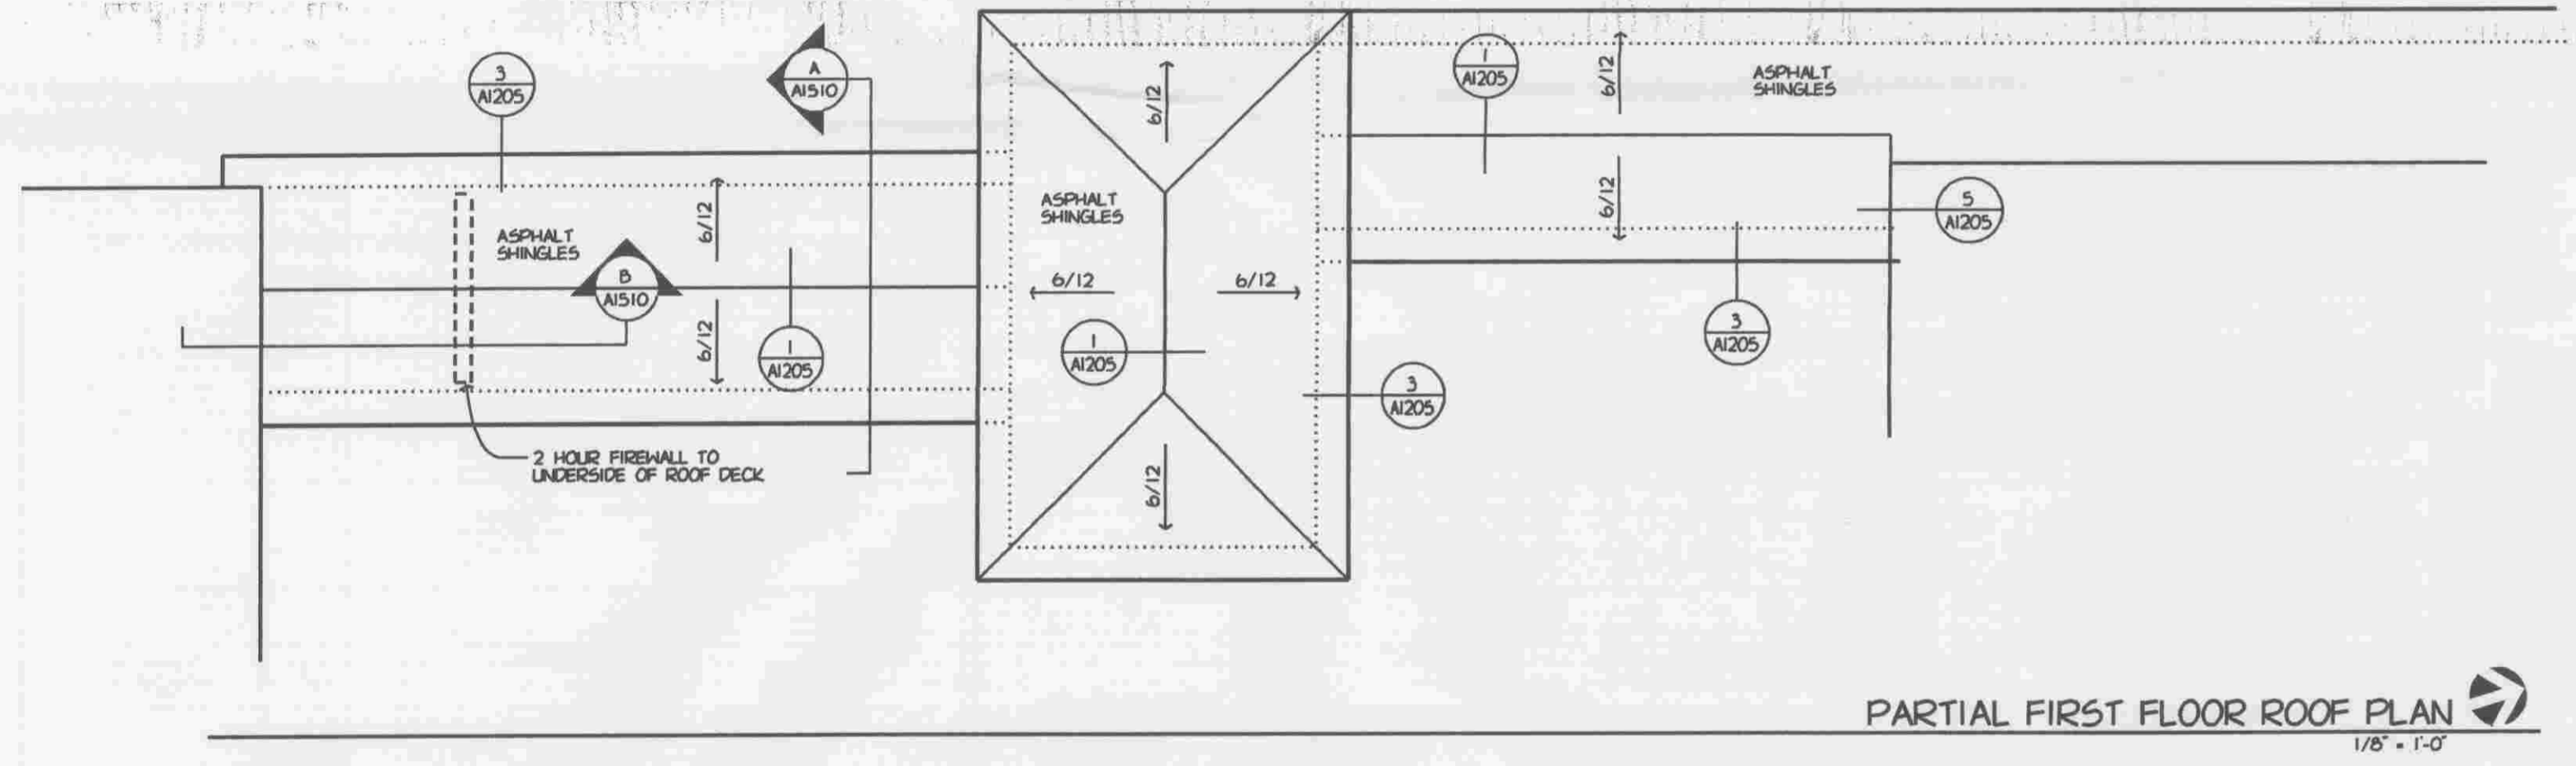

DRAWN BY DRN
 DATE 18 DEC 2009
 PROJECT 070601
 SHEET NO.

PLOT PARAMETERS: FILE: K:\070601\CADD\A1510.DGN MODEL: PLOT SHEET
 PLOTTED ON 12/28/2009 2:11:11 PM BY USER: STP AT SCALE: 1/8\"/>

1/8\"/>



1414 UNDERWOOD AVE.
 WAUWATOSA, WI 53313
 414.431.3131 TEL
 414.431.0533 FAX
 WWW.AGARCH.COM

Architecture
 Engineering
 Planning

REVISIONS