


WEST ELEVATION

NTS

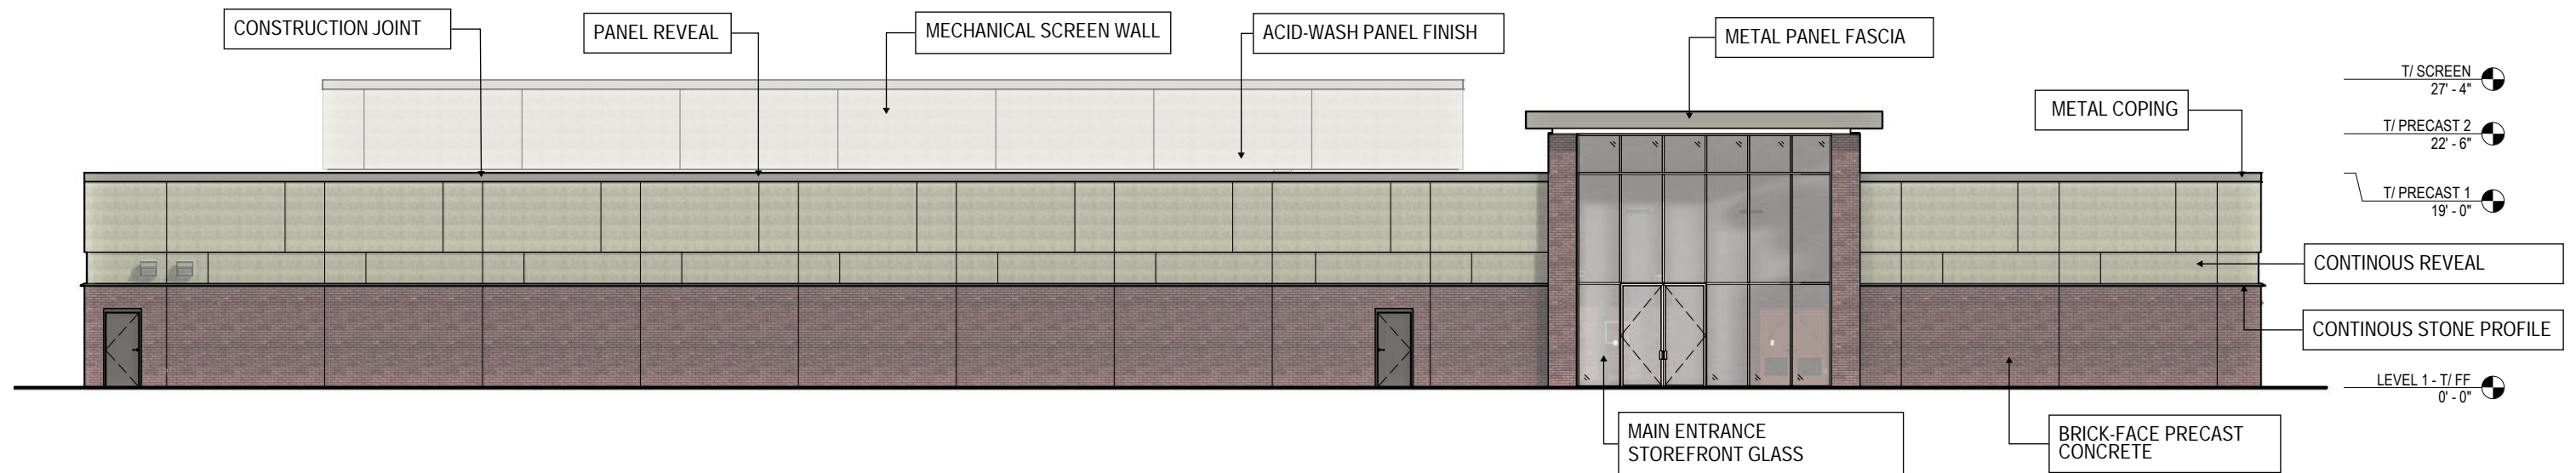

EAST ELEVATION

NTS