
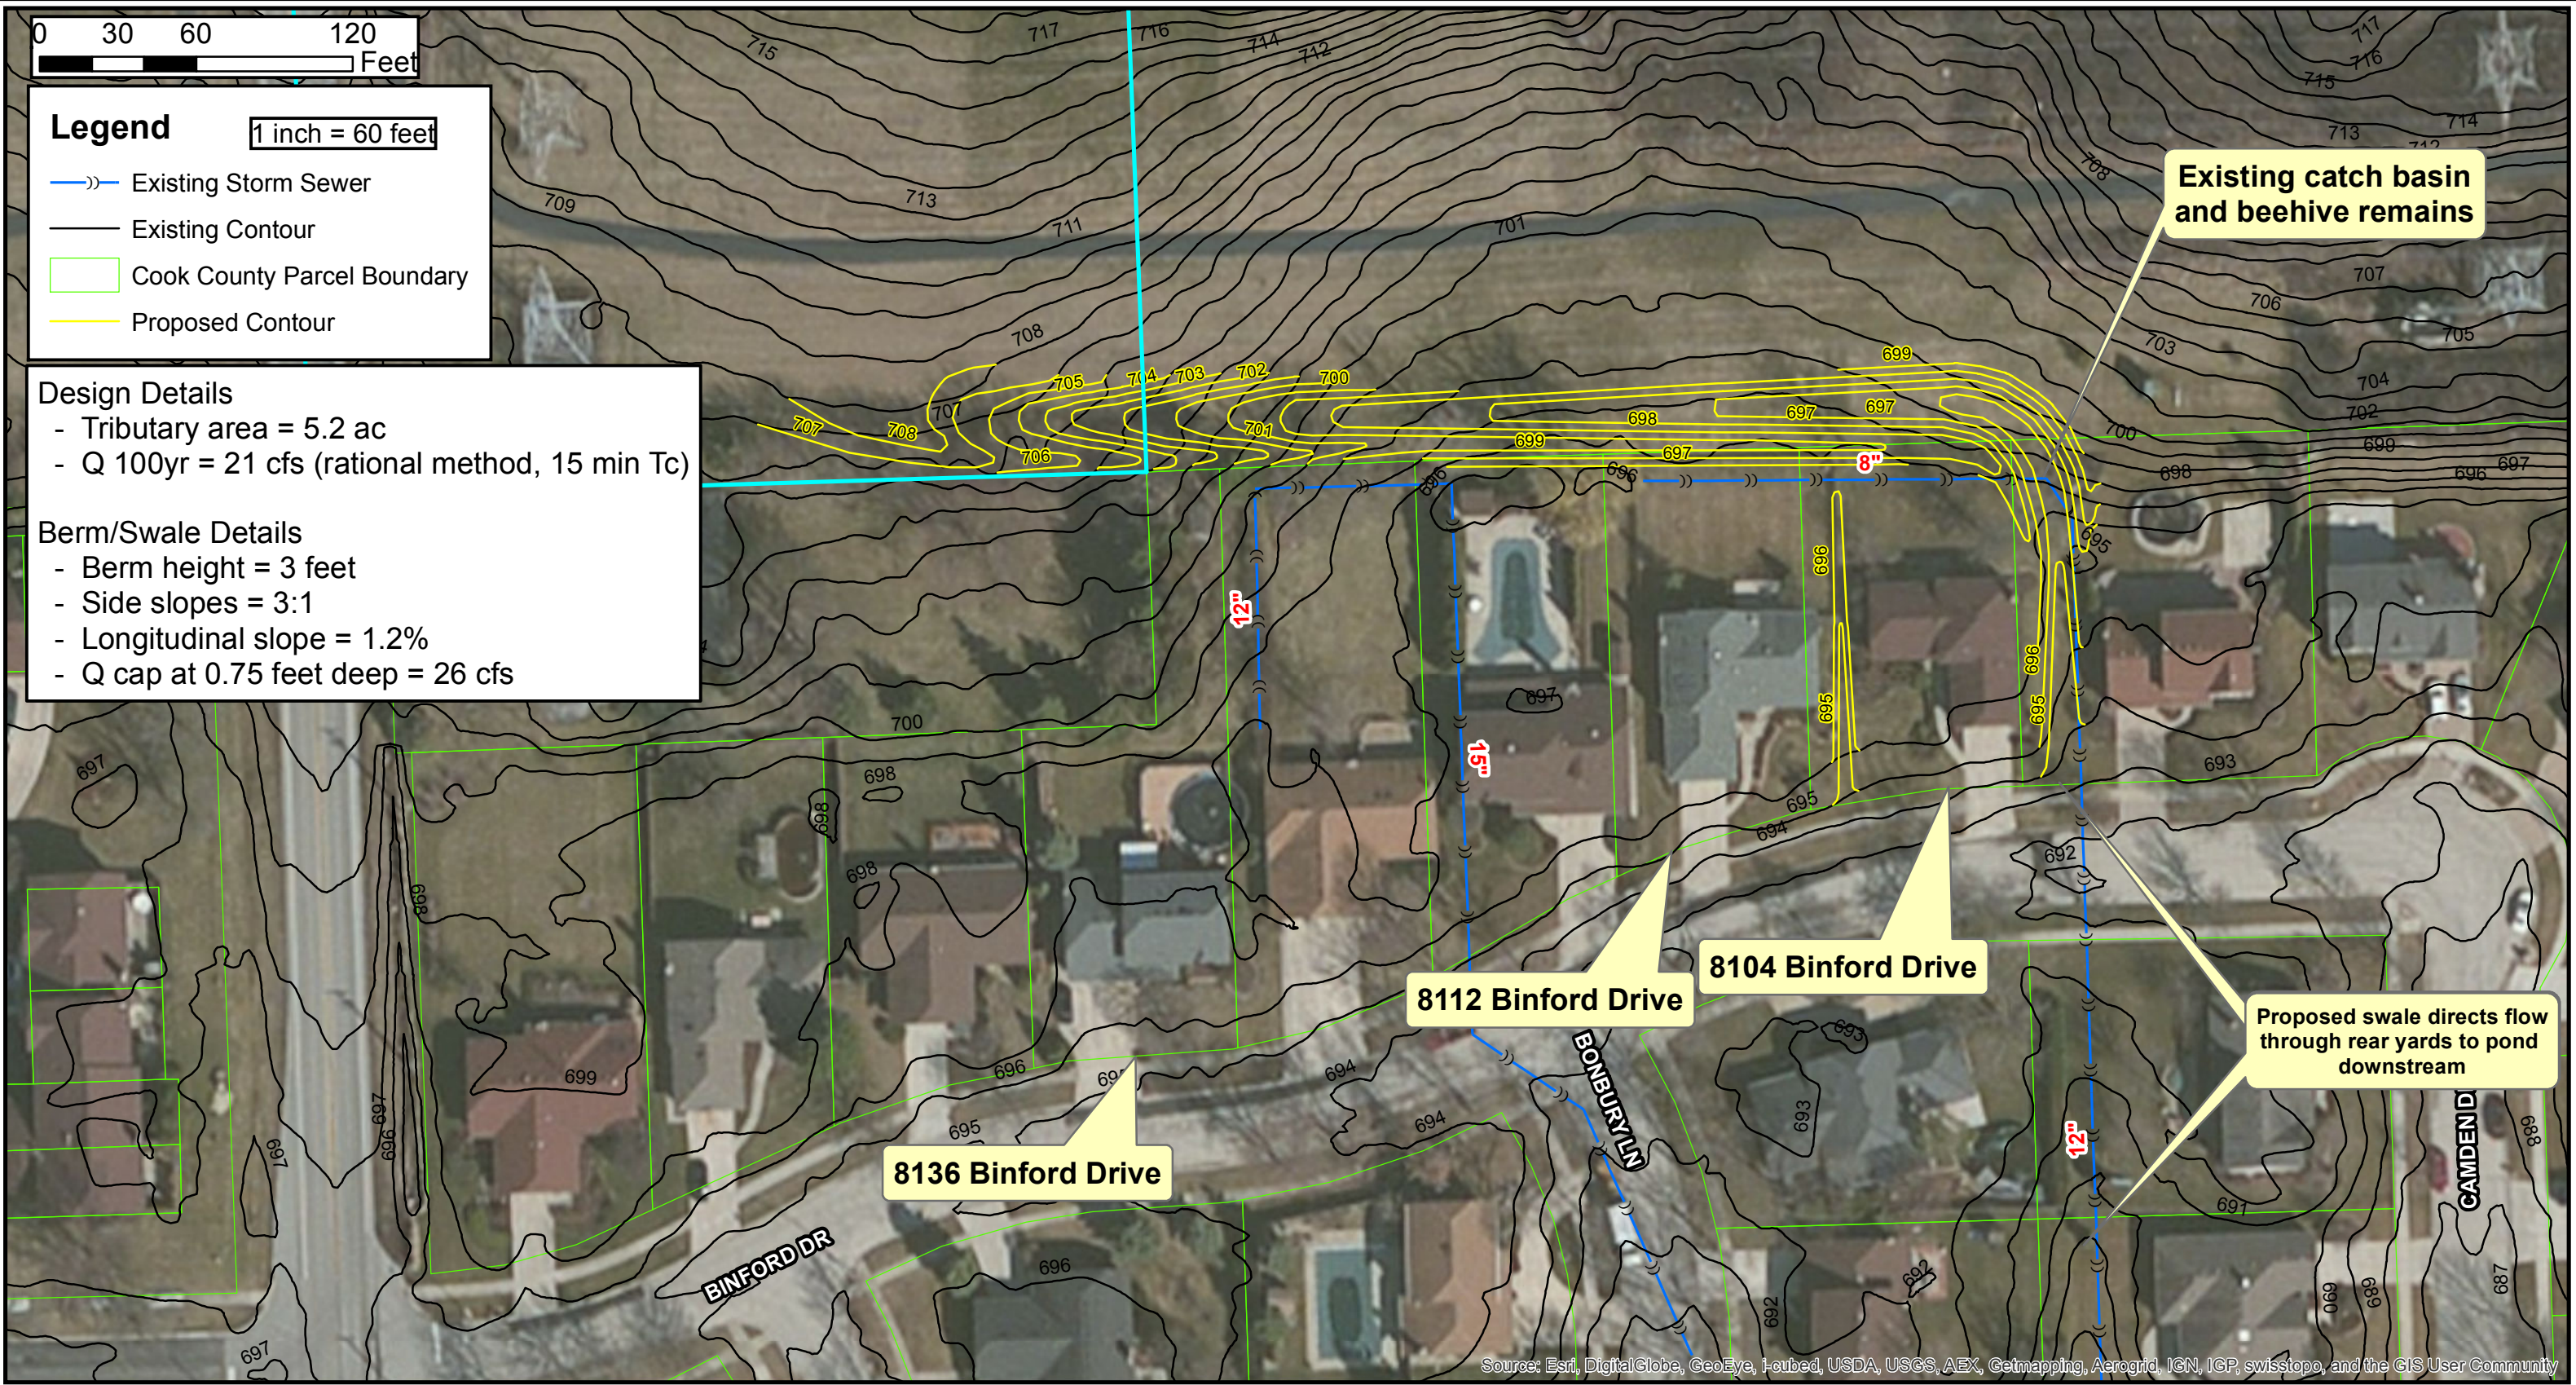


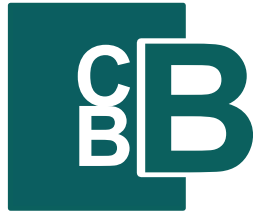

		DSGN.	DRB	CHKD.	
 Christopher B. Burke Engineering, Ltd. 9575 West Higgins Road, Suite 600 Rosemont, IL 60018 (847) 823-0500 / FAX (847) 823-0520	CLIENT	Village of Orland Park		PROJECT NO. 04-0389.02015	
	TITLE	8136, 8104 and 8112 Binford Drive Proposed Drainage Improvements (100 year Capacity)			DATE 05/19/15
					EXHIBIT