




11/17/2025 12:49:56 PM

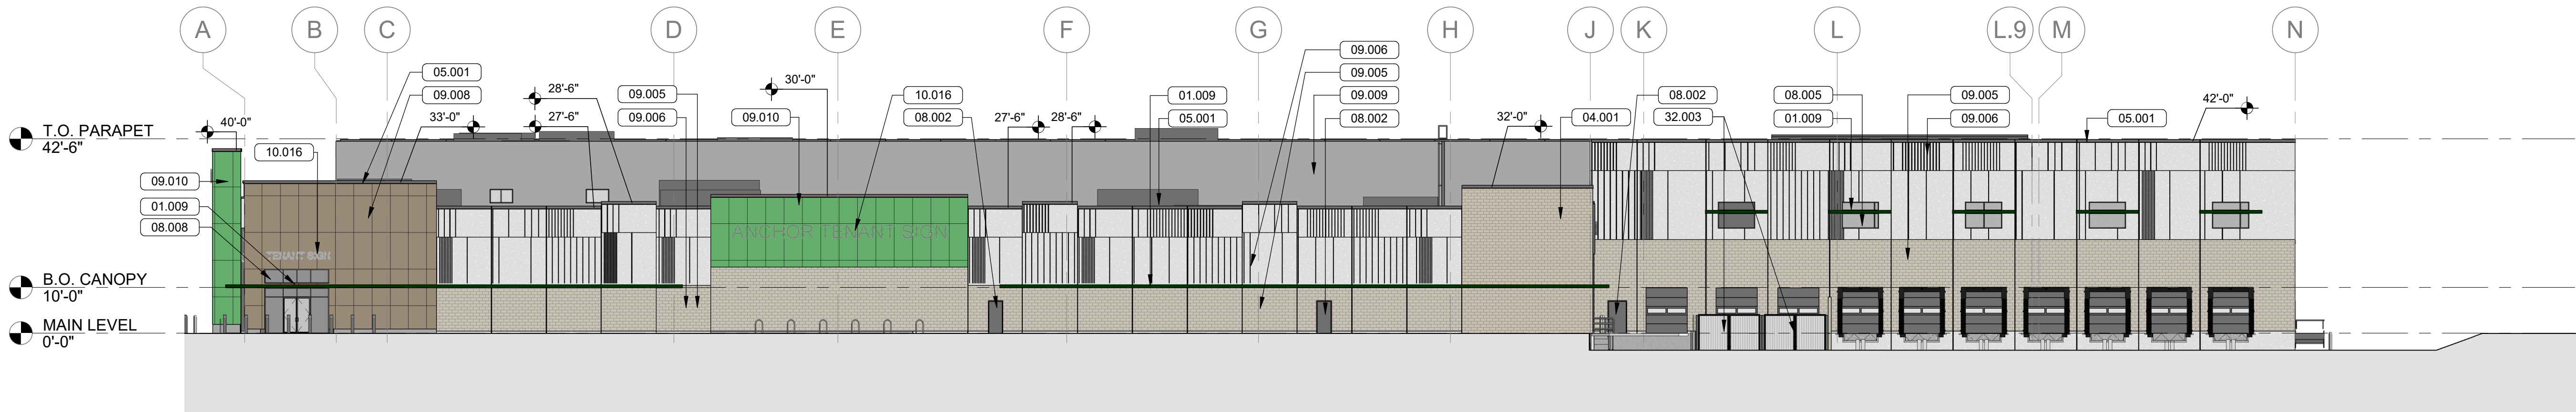


8 ELEVATION - NORTH
1" = 20'-0"

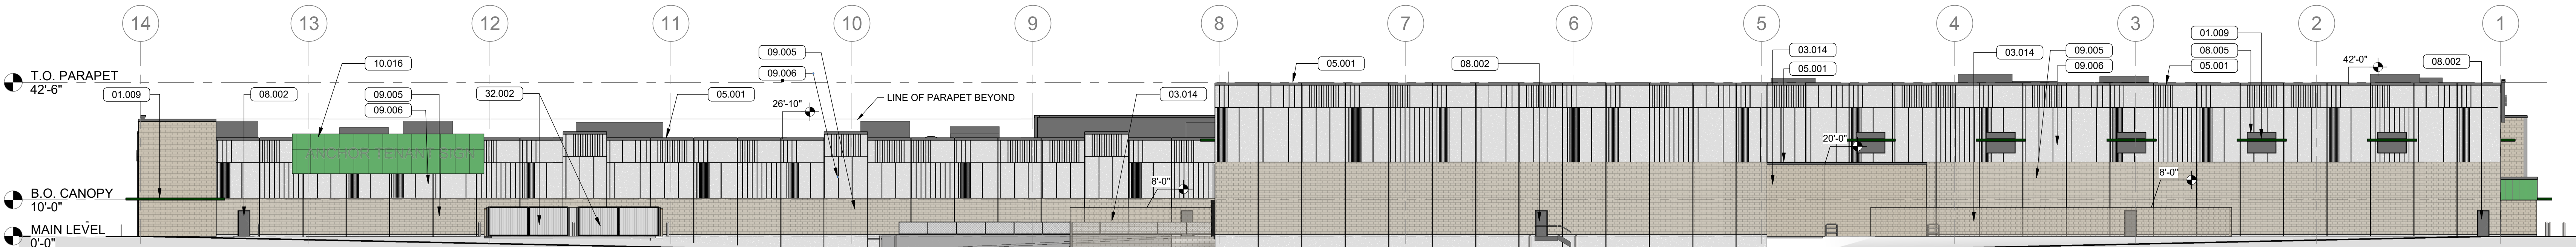


7 ELEVATION - WEST
1" = 20'-0"

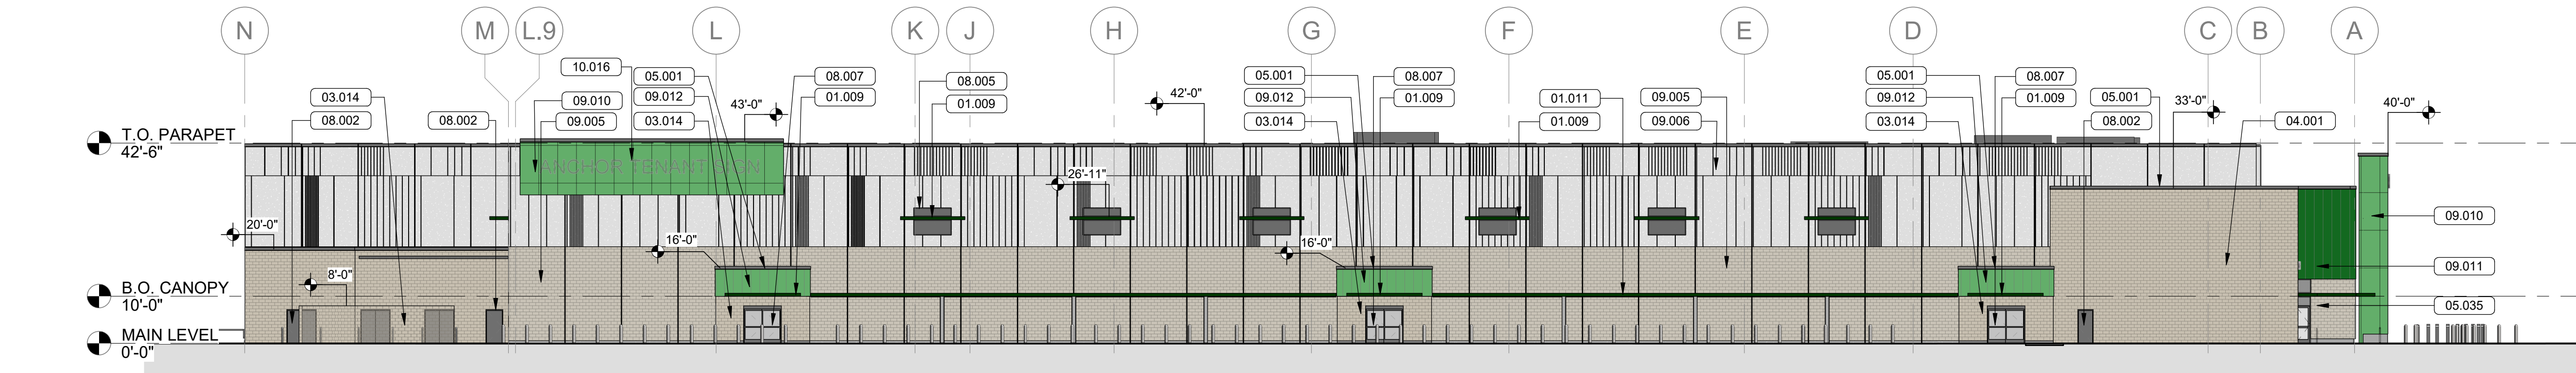


6 ELEVATION - SOUTH
1" = 20'-0"

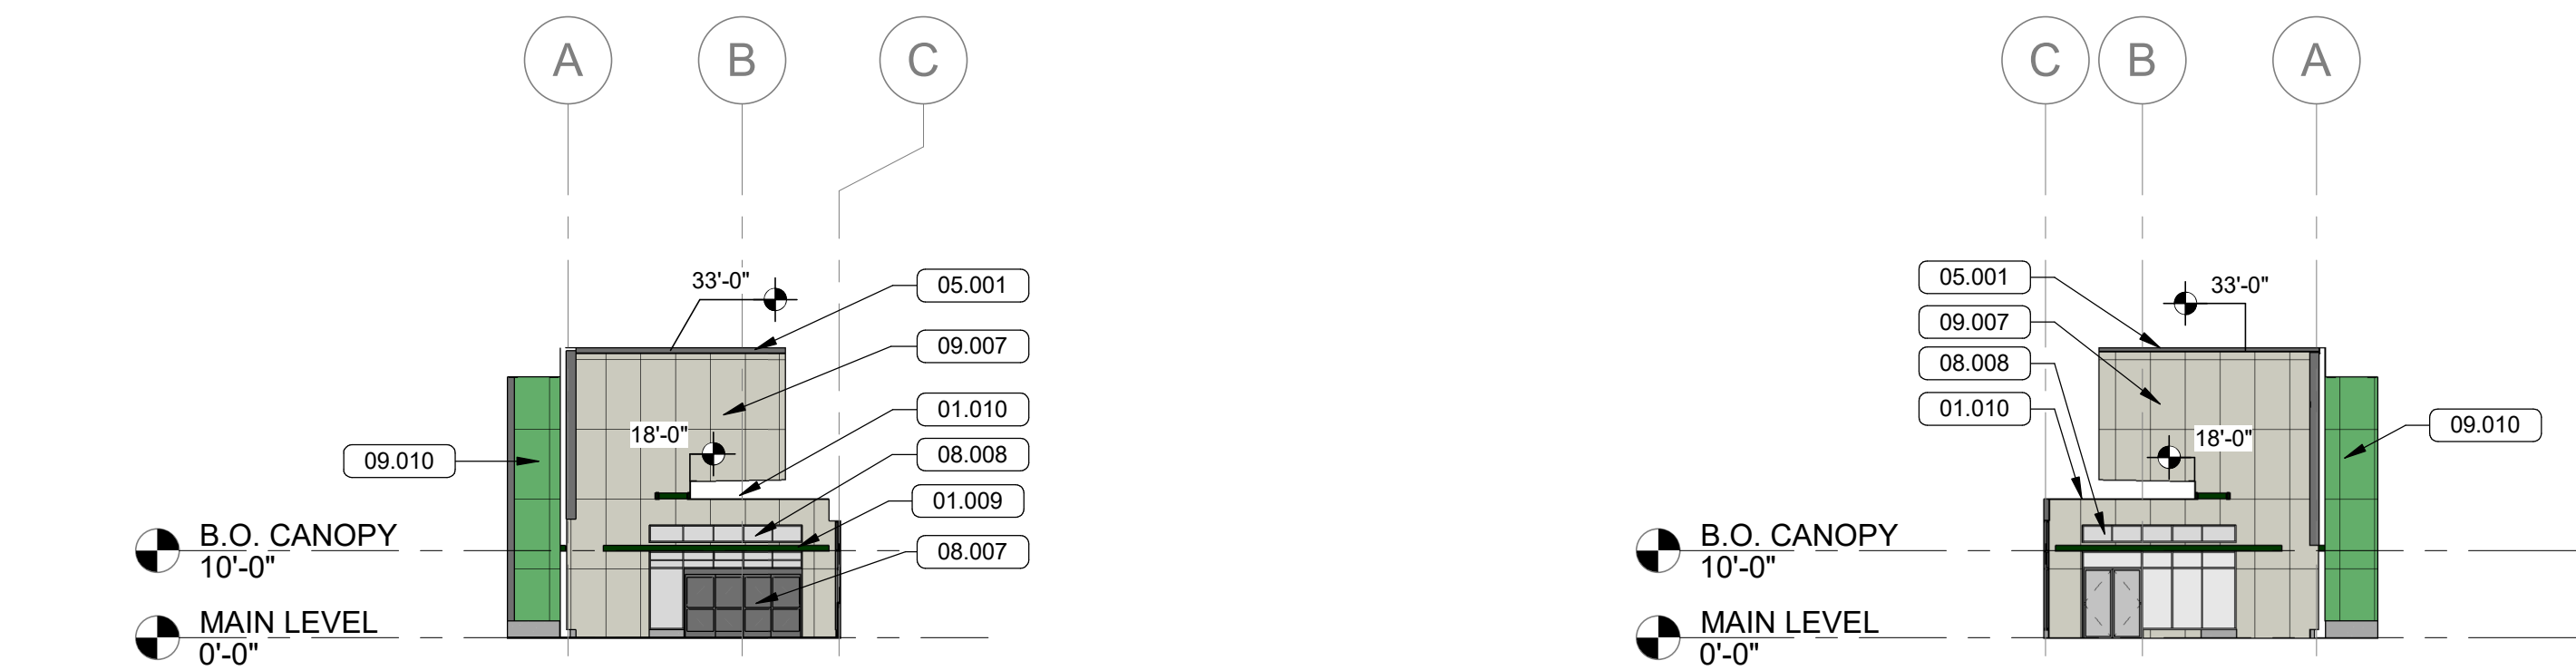


5 ELEVATION - NORTH, PLAZA
1" = 20'-0"

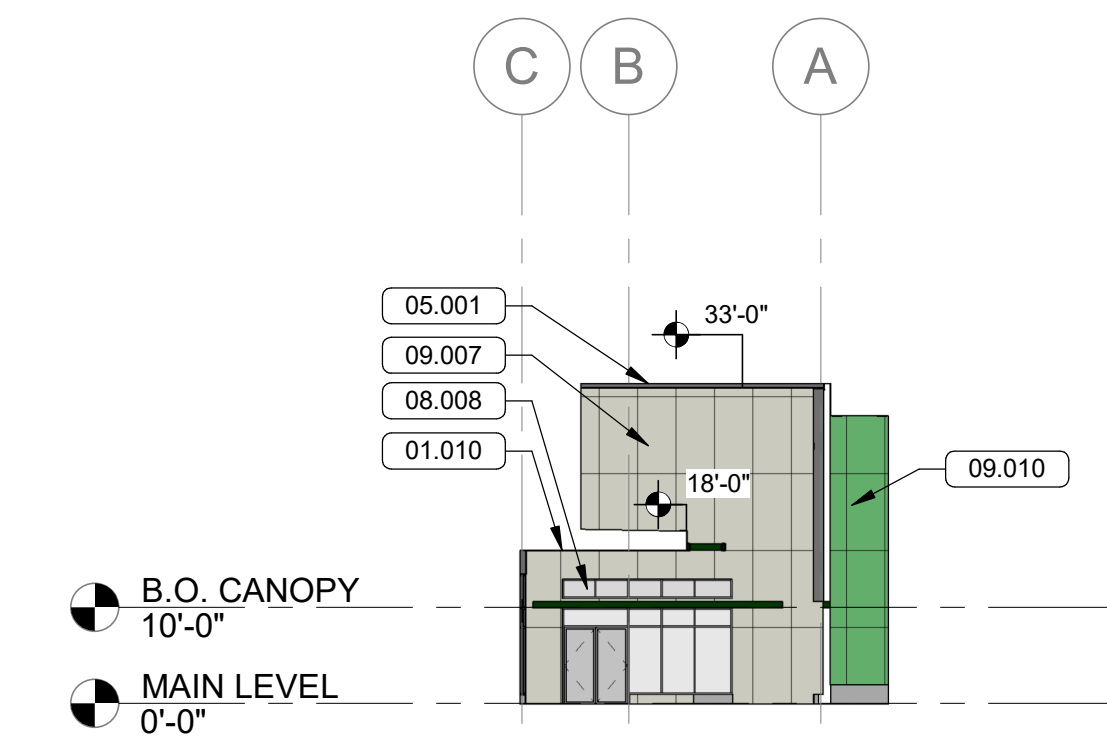


4 ELEVATION - SOUTH, PLAZA
1" = 20'-0"

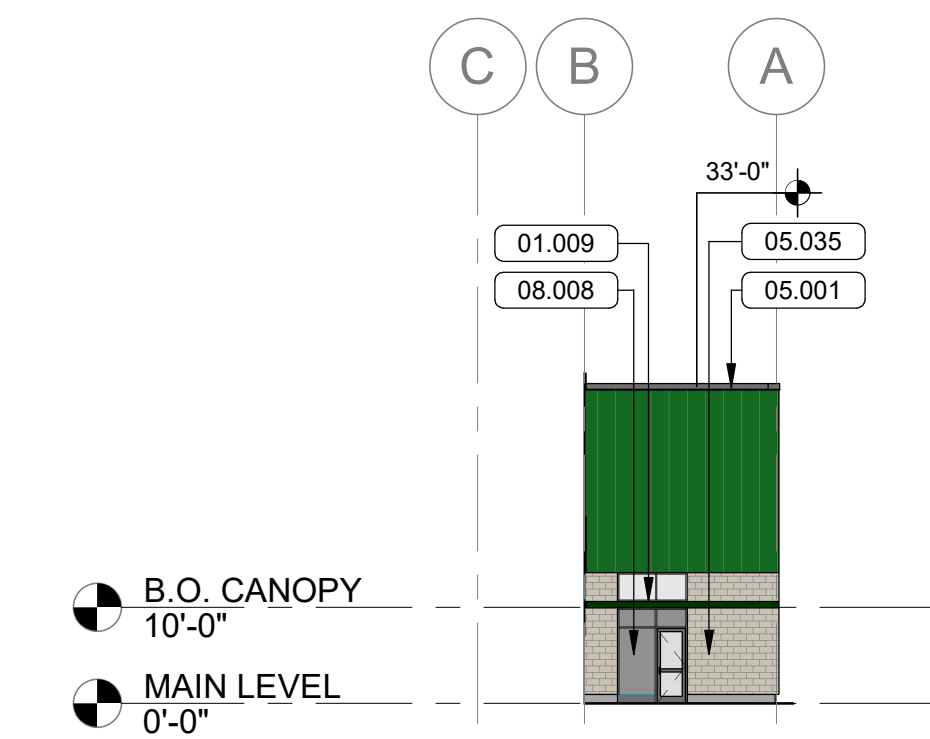

3 ELEVATION - SOUTH, 2
1" = 20'-0"

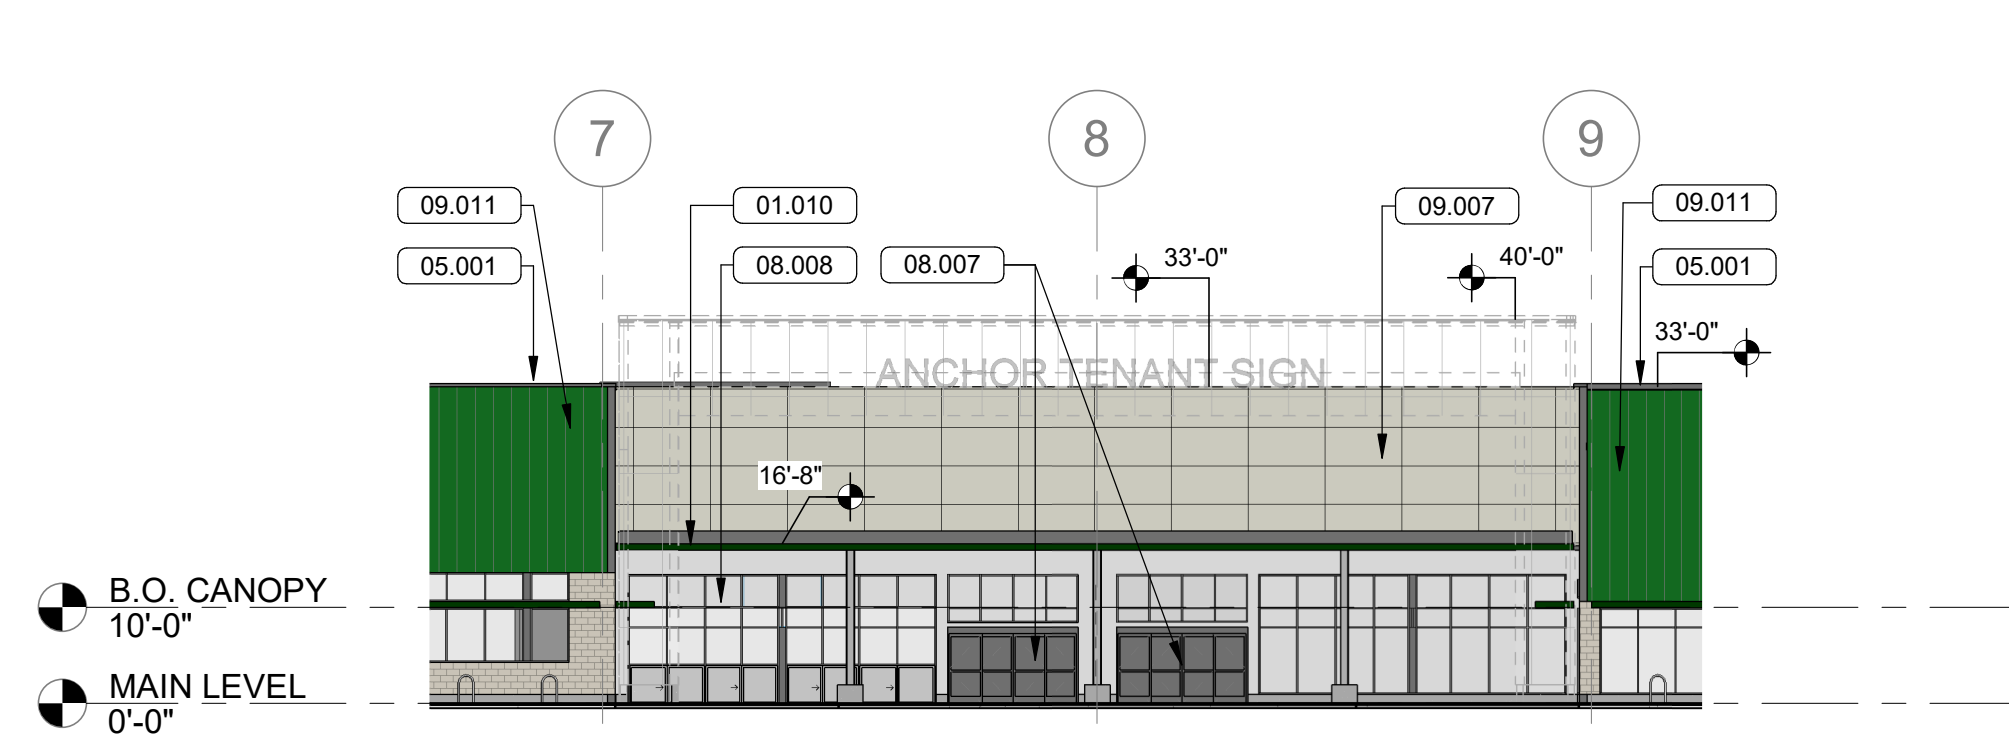

2 ELEVATION - EAST, PORTAL ENTRY
1" = 20'-0"

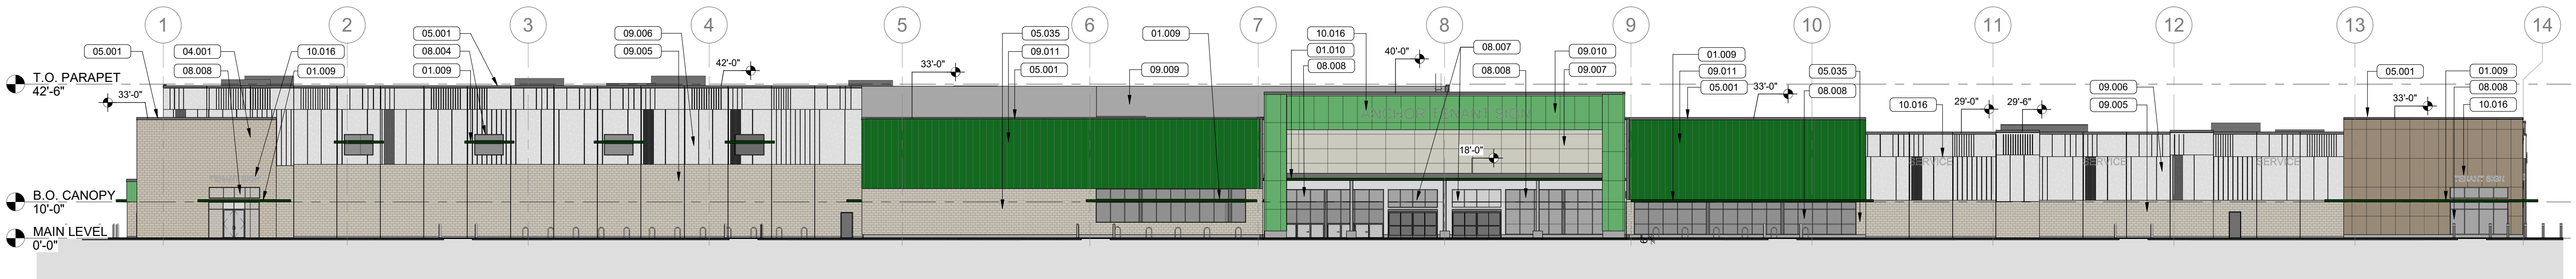

1 ELEVATION - EAST (FRONT)
1" = 20'-0"

ELEVATION KEYNOTES	
01.009	PREFABRICATED LOUVERED METAL CANOPY, COLOR: DARK GREEN (FINAL COLOR TO BE DETERMINED)
01.010	ENTRY CANOPY SOFFIT, METAL PLANK SYSTEM, PATTERN, KNOTTY PINE (FINAL COLOR TO BE DETERMINED)
01.011	ENTRY CANOPY SOFFIT, METAL PLANK SYSTEM, PATTERN, DARK GREEN (FINAL COLOR TO BE DETERMINED)
03.014	CMU WALL, MATCH BRICK MASONRY FINISH
04.001	BRICK MASONRY, COLOR: LIGHT KARAMEL (FINAL COLOR TO BE DETERMINED)
05.001	METAL COPING, COLOR TO BE CHARCOAL GRAY
05.035	METAL STUD WALL WITH MASONRY CLADDING, COLOR TO MATCH BRICK MASONRY
07.011	TAPERED ROOF INSULATION TYPICAL AT SKYLIGHTS AND ROOF TOP UNITS.
08.002	METAL SERVICE DOORS, COLOR TO MATCH STOREFRONT SYSTEM
08.004	CLEAR GLAZING, REFER TO SPECIFICATIONS
08.005	SPANDREL GLAZING, REFER TO SPECIFICATIONS
08.006	SKYLIGHTS, TYP.
08.007	BI-PARTING AUTOMATIC DOORS
08.008	STOREFRONT GLAZING SYSTEM, COLOR: CLEAR ANODIZED
09.005	PRECAST PANEL, STAMPED MASONRY PATTERN, COLOR: SEASHELL (FINAL COLOR TO BE DETERMINED)
09.006	PRECAST PANEL, STAMPED TEXTURED PATTERN, COLOR: SEASHELL (FINAL COLOR TO BE DETERMINED)
09.007	ACM PANEL, COLOR: OYSTER (FINAL COLOR TO BE DETERMINED)
09.008	ACM PANEL, PATTERN: KNOTTY PINE (FINAL COLOR TO BE DETERMINED)
09.009	EIFS, COLOR: COLOR TO MATCH CONCRETE WALLS (FINAL COLOR TO BE DETERMINED)
09.010	ACM PANEL, COLOR: GREEN (FINAL COLOR TO BE DETERMINED)
09.011	BERRIDGE STYLE PANEL, COLOR: MEDIUM GREEN (FINAL COLOR TO BE DETERMINED)
09.012	BERRIDGE STYLE PANEL, COLOR: GREEN (FINAL COLOR TO BE DETERMINED)
10.016	INDIVIDUAL LETTER WALL SIGNAGE, FURNISHED AND INSTALLED BY OTHERS UNDER SEPERATE PERMIT. WALL MATERIAL AND FINISH CONTINUE BEHIND SIGNAGE.
22.014	ROOF DRAIN, TYP. REFER TO PLUMBING FOR MORE INFORMATION.
32.002	TRASH ENCLOSURE GATE
32.003	TRASH COMPACTOR GATE

ARCHITECT OF RECORD

brr
BRR ARCHITECTURE, INC.
8131 METCALF AVENUE
SUITE 300
OVERLAND PARK, KS 66204
www.brrarch.com
TEL: 913-262-9095

CONSULTANT

CLIENT

**159TH &
LAGRANGE
RETAIL**

PROJECT TITLE

159TH & LAGRANGE RETAIL

15901 LAGRANGE ROAD, ORLAND PARK IL 60467
PIN: 2721201002, 2721201003

PROJECT NUMBER

PROJECT MANAGER DRAWN BY CHECKED BY

PROFESSIONAL SEAL

COPYRIGHT NOTICE

THIS DRAWING WAS PREPARED FOR USE ON A SPECIFIC SITE. CONFORMANCE WITH ITS ISSUE DATE AND IT IS NOT SUITABLE FOR USE ON A DIFFERENT PROJECT SITE OR AT A LATER TIME. USE OF THIS DRAWING FOR REFERENCE OR EXAMINE ON ANOTHER PROJECT REQUIRES THE SERVICES OF PROPERLY LICENSED ARCHITECTS AND ENGINEERS. REPRODUCTION OF THIS DRAWING FOR REUSE ON ANOTHER PROJECT IS NOT AUTHORIZED AND MAY BE CONTRARY TO THE LAW.

BRR DOES NOT GUARANTEE THAT CAD FILES ARE SUFFICIENT OR APPROPRIATE FOR USER'S PURPOSES. USER USES OR ALTERS THESE FILES AT USER'S SOLE RISK AND AGREES TO INDEMNIFY BRR FROM LIABILITY ARISING FROM USER'S USE.

ISSUES AND REVISIONS

NUMBER	DATE	DESCRIPTION
1		
2		
3		
4		
5		
6		
7		
8		
9		
10		
11		
12		
13		
14		

SHEET NAME

**EXTERIOR
ELEVATIONS**

SHEET NUMBER

A180

NOT FOR CONSTRUCTION