


LANDSCAPE STRUCTURES INC

BIG KIDS AREA
KEVIN HERTZ PLAYGROUND
ORLAND PARK, IL
 PLAYBOOSTER W/TENDERDECKS
 JOB # 0920729051
 MTD'S 7/30/92
 ACTUAL SIZE: 48' X 31'
 AREA REQUIRED: 58' X 43'
 SCALE: 1/4" = 12'

NOTE: ALL CLAMPS ON THIS PLAYSTRUCTURE ARE TO BE GREEN UNLESS OTHERWISE NOTED BY THE INDIVIDUAL COMPONENT.

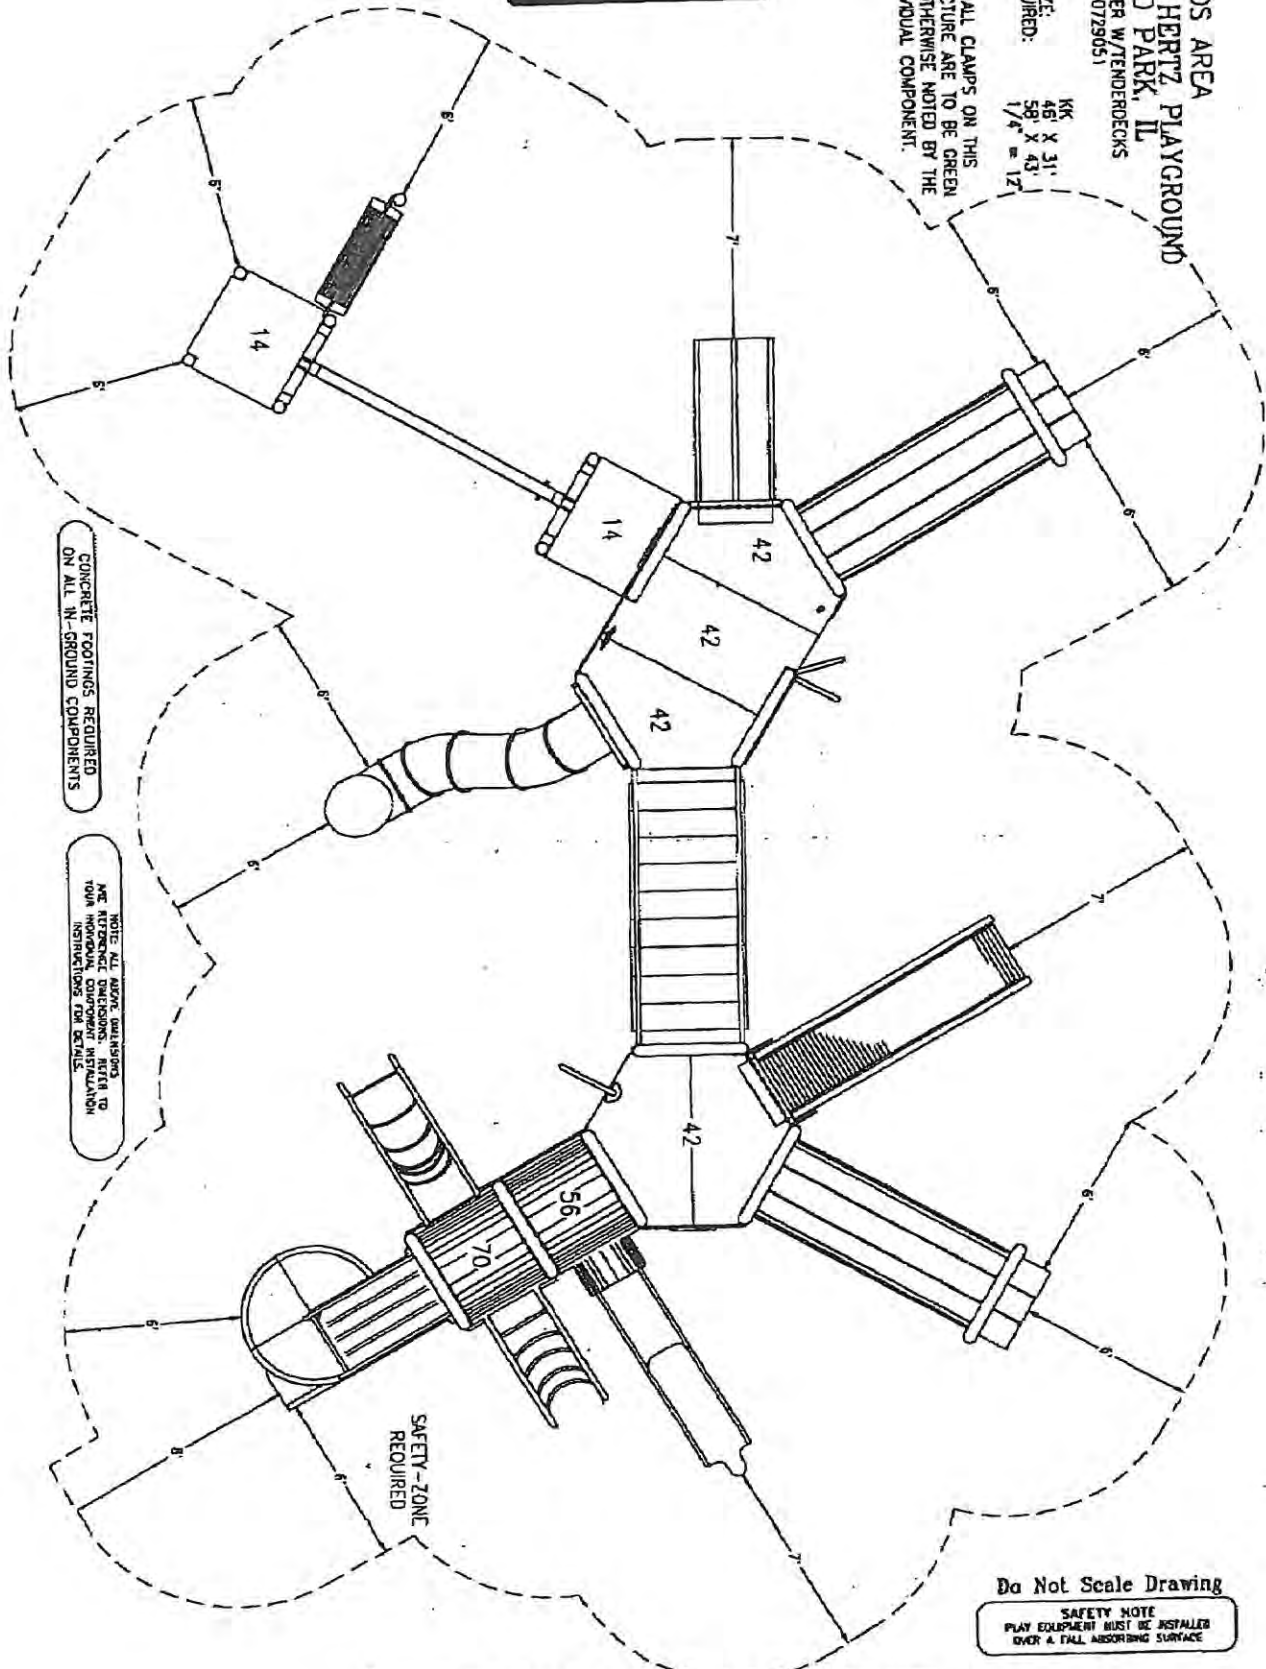

CONCRETE FOOTINGS REQUIRED ON ALL IN-GROUND COMPONENTS

NOTE: ALL ADJAC. DIMENSIONS ARE REFERENCE DIMENSIONS. REFER TO YOUR HORIZONTAL DIMENSION INSTRUMENTS FOR SCALE.

Do Not Scale Drawing


SAFETY NOTE
 PLAY EQUIPMENT MUST BE INSTALLED OVER A FALL ABSORBING SURFACE

MANUFACTURERS OF CREATIVE EQUIPMENT FOR CHILDREN
 ROUTE 3, 601 7th ST, SOUTH DELAHO, MINNESOTA 55329 (612)972-3391 TOLL FREE: 1-800-328-0035 FAX:(612)972-3185

LANDSCAPE STRUCTURES INC

KEVIN HERTZ SMALL KIDS AREA
 ORLAND PARK, IL
 PLAYBOoster w/TENDERDECKS
 JOB # 0920729050
 NUTS
 8/4/92
 ACTUAL SIZE: KK 23" X 28"
 33" X 38"
 AREA REQUIRED: 1/4" = 1'Z

NOTE: ALL CLAMPS ON THIS
 PLAYSTRUCTURE ARE TO BE GREEN
 UNLESS OTHERWISE NOTED BY THE
 INDIVIDUAL COMPONENT.

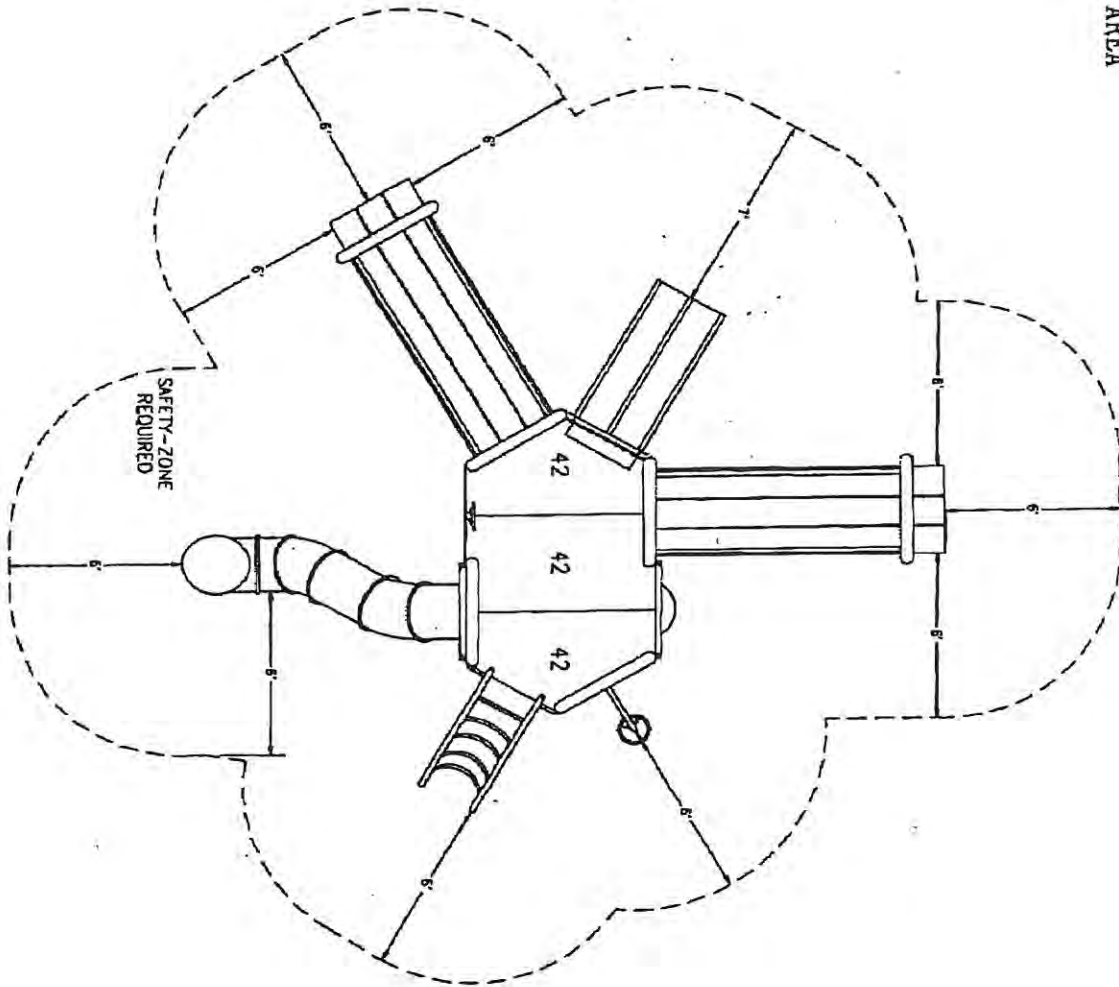

Do Not Scale Drawing

SAFETY NOTE
 PLAY EQUIPMENT MUST BE INSTALLED
 OVER A FULL ABSORBING SURFACE

CONCRETE FOOTINGS REQUIRED
 ON ALL IN-GROUND COMPONENTS

NOTE: ALL ABOVE DIMENSIONS
 ARE IN FEET UNLESS NOTED
 OTHERWISE. REFER TO
 YOUR MANUAL COMPONENT INSTALLATION
 INSTRUCTIONS FOR DETAILS.

MANUFACTURERS OF CREATIVE EQUIPMENT FOR CHILDREN
 ROUTE 3, 601 7th ST. SOUTH DELAHO, MINNESOTA 55328 (612)972-3391 TOLL FREE: 1-800-328-0035 FAX:(612)972-3185