


FILE NAME = SA\JOL\1500-1595\1555\004\Microcos\Exhibits\Northeast.dgn

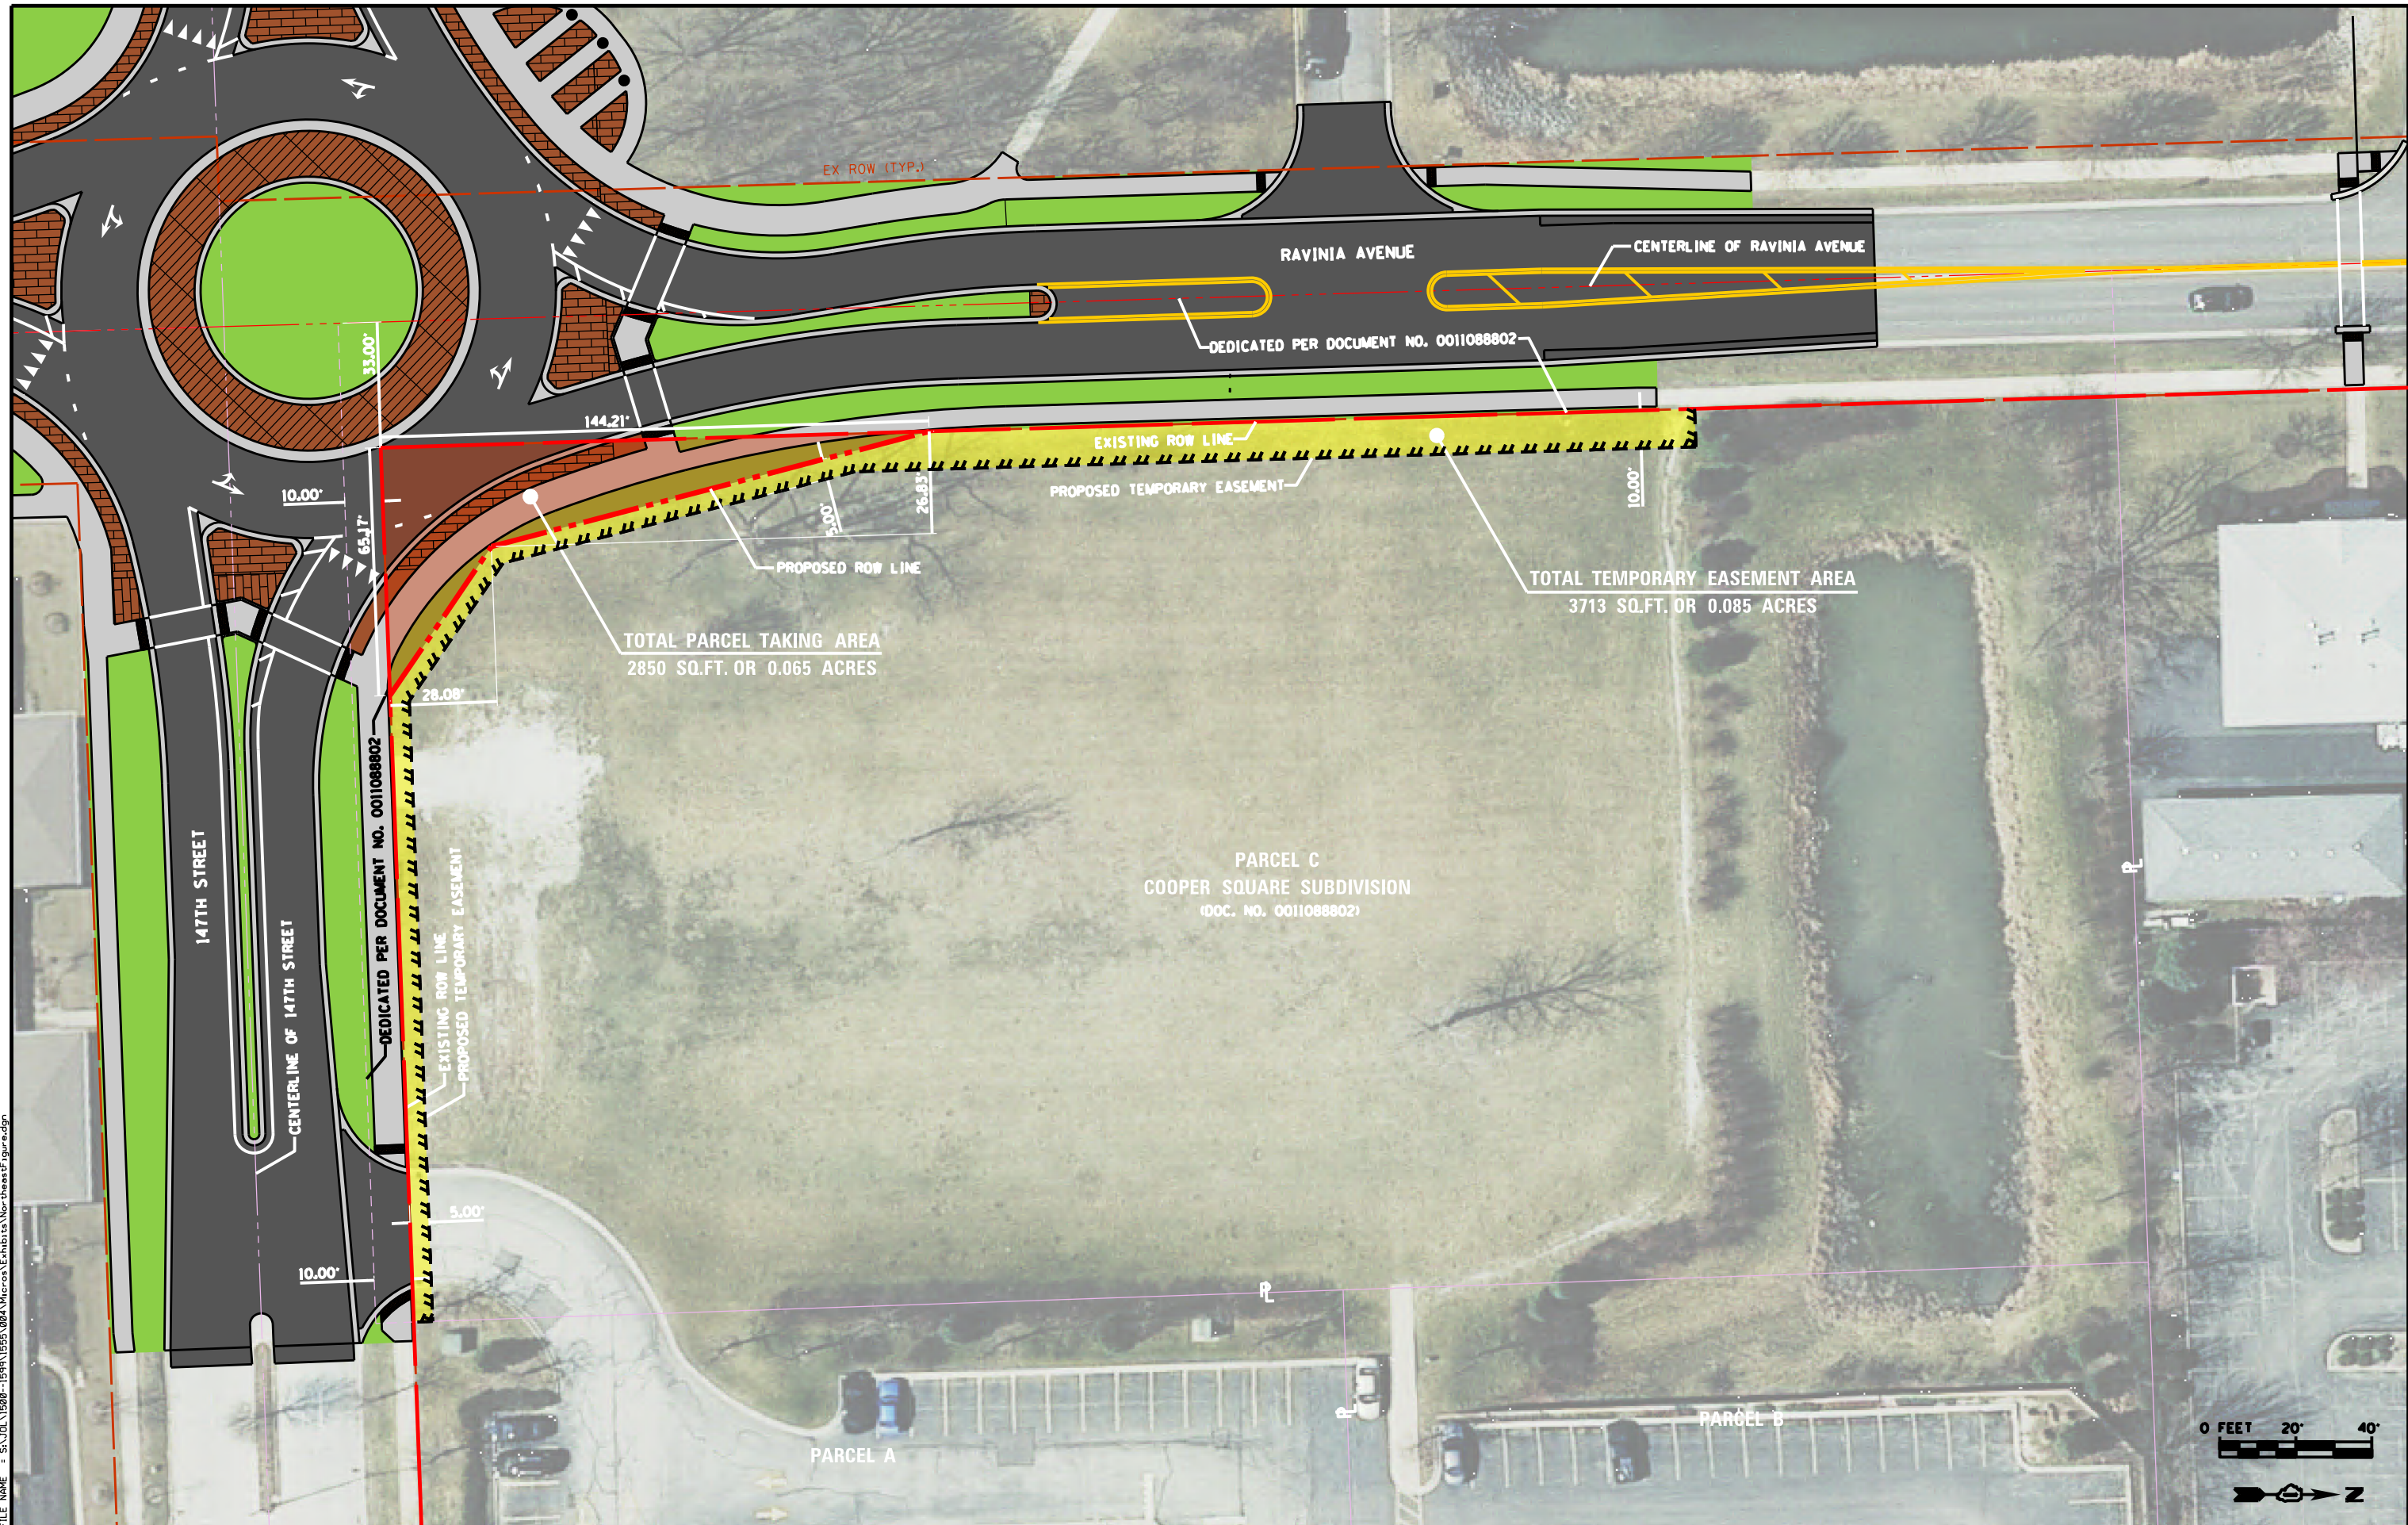

**SA STRAND ASSOCIATES**  
 1170 SOUTH HOUBOLT ROAD  
 JOLIET, ILLINOIS 60431  
 (815) 744-4200

USER NAME = Dennisw  
 MODEL NAME = Default  
 PLOT SCALE = 48:0.0000" 1" / in.  
 PLOT DATE = 1/6/2017

DESIGNED -  
 DRAWN -  
 CHECKED -  
 DATE -

REVISED -  
 REVISED -  
 REVISED -  
 REVISED -

**STATE OF ILLINOIS  
 DEPARTMENT OF TRANSPORTATION**

**NORTHEAST PARCEL  
 RAVINIA AVENUE AND 147TH STREET**

SCALE: SHEET OF SHEETS STA. TO STA.

F.A.I. RTE.	SECTION	COUNTY	TOTAL SHEETS	SHEET NO.
9-1709	12-00069-00-CH	COOK		
CONTRACT NO.				
ILLINOIS FED. AID PROJECT				