

SITE PLAN



- LEGEND:**
- 01 Open Lawn
 - 02 Stage
 - 03 Restrooms
 - 04 Catenary Lights
 - 05 Play Area: Ages 2-5
 - 06 Play Area: Ages 5-12
 - 07 Water Feature
 - 08 Wooden Benches
 - 09 Drop-off Zone
 - 10 Shaded Seating Area
 - 11 Light Pole
 - 12 Bollards
 - 13 Play and Seating Mounds
 - 14 JC Penney Connection
 - 15 Bicycle Parking


SERITAGE DEVELOPMENT

PROPOSED MULTIPURPOSE ACTIVITY SPACE

0' 25' 50'




ACTIVITY SPACES

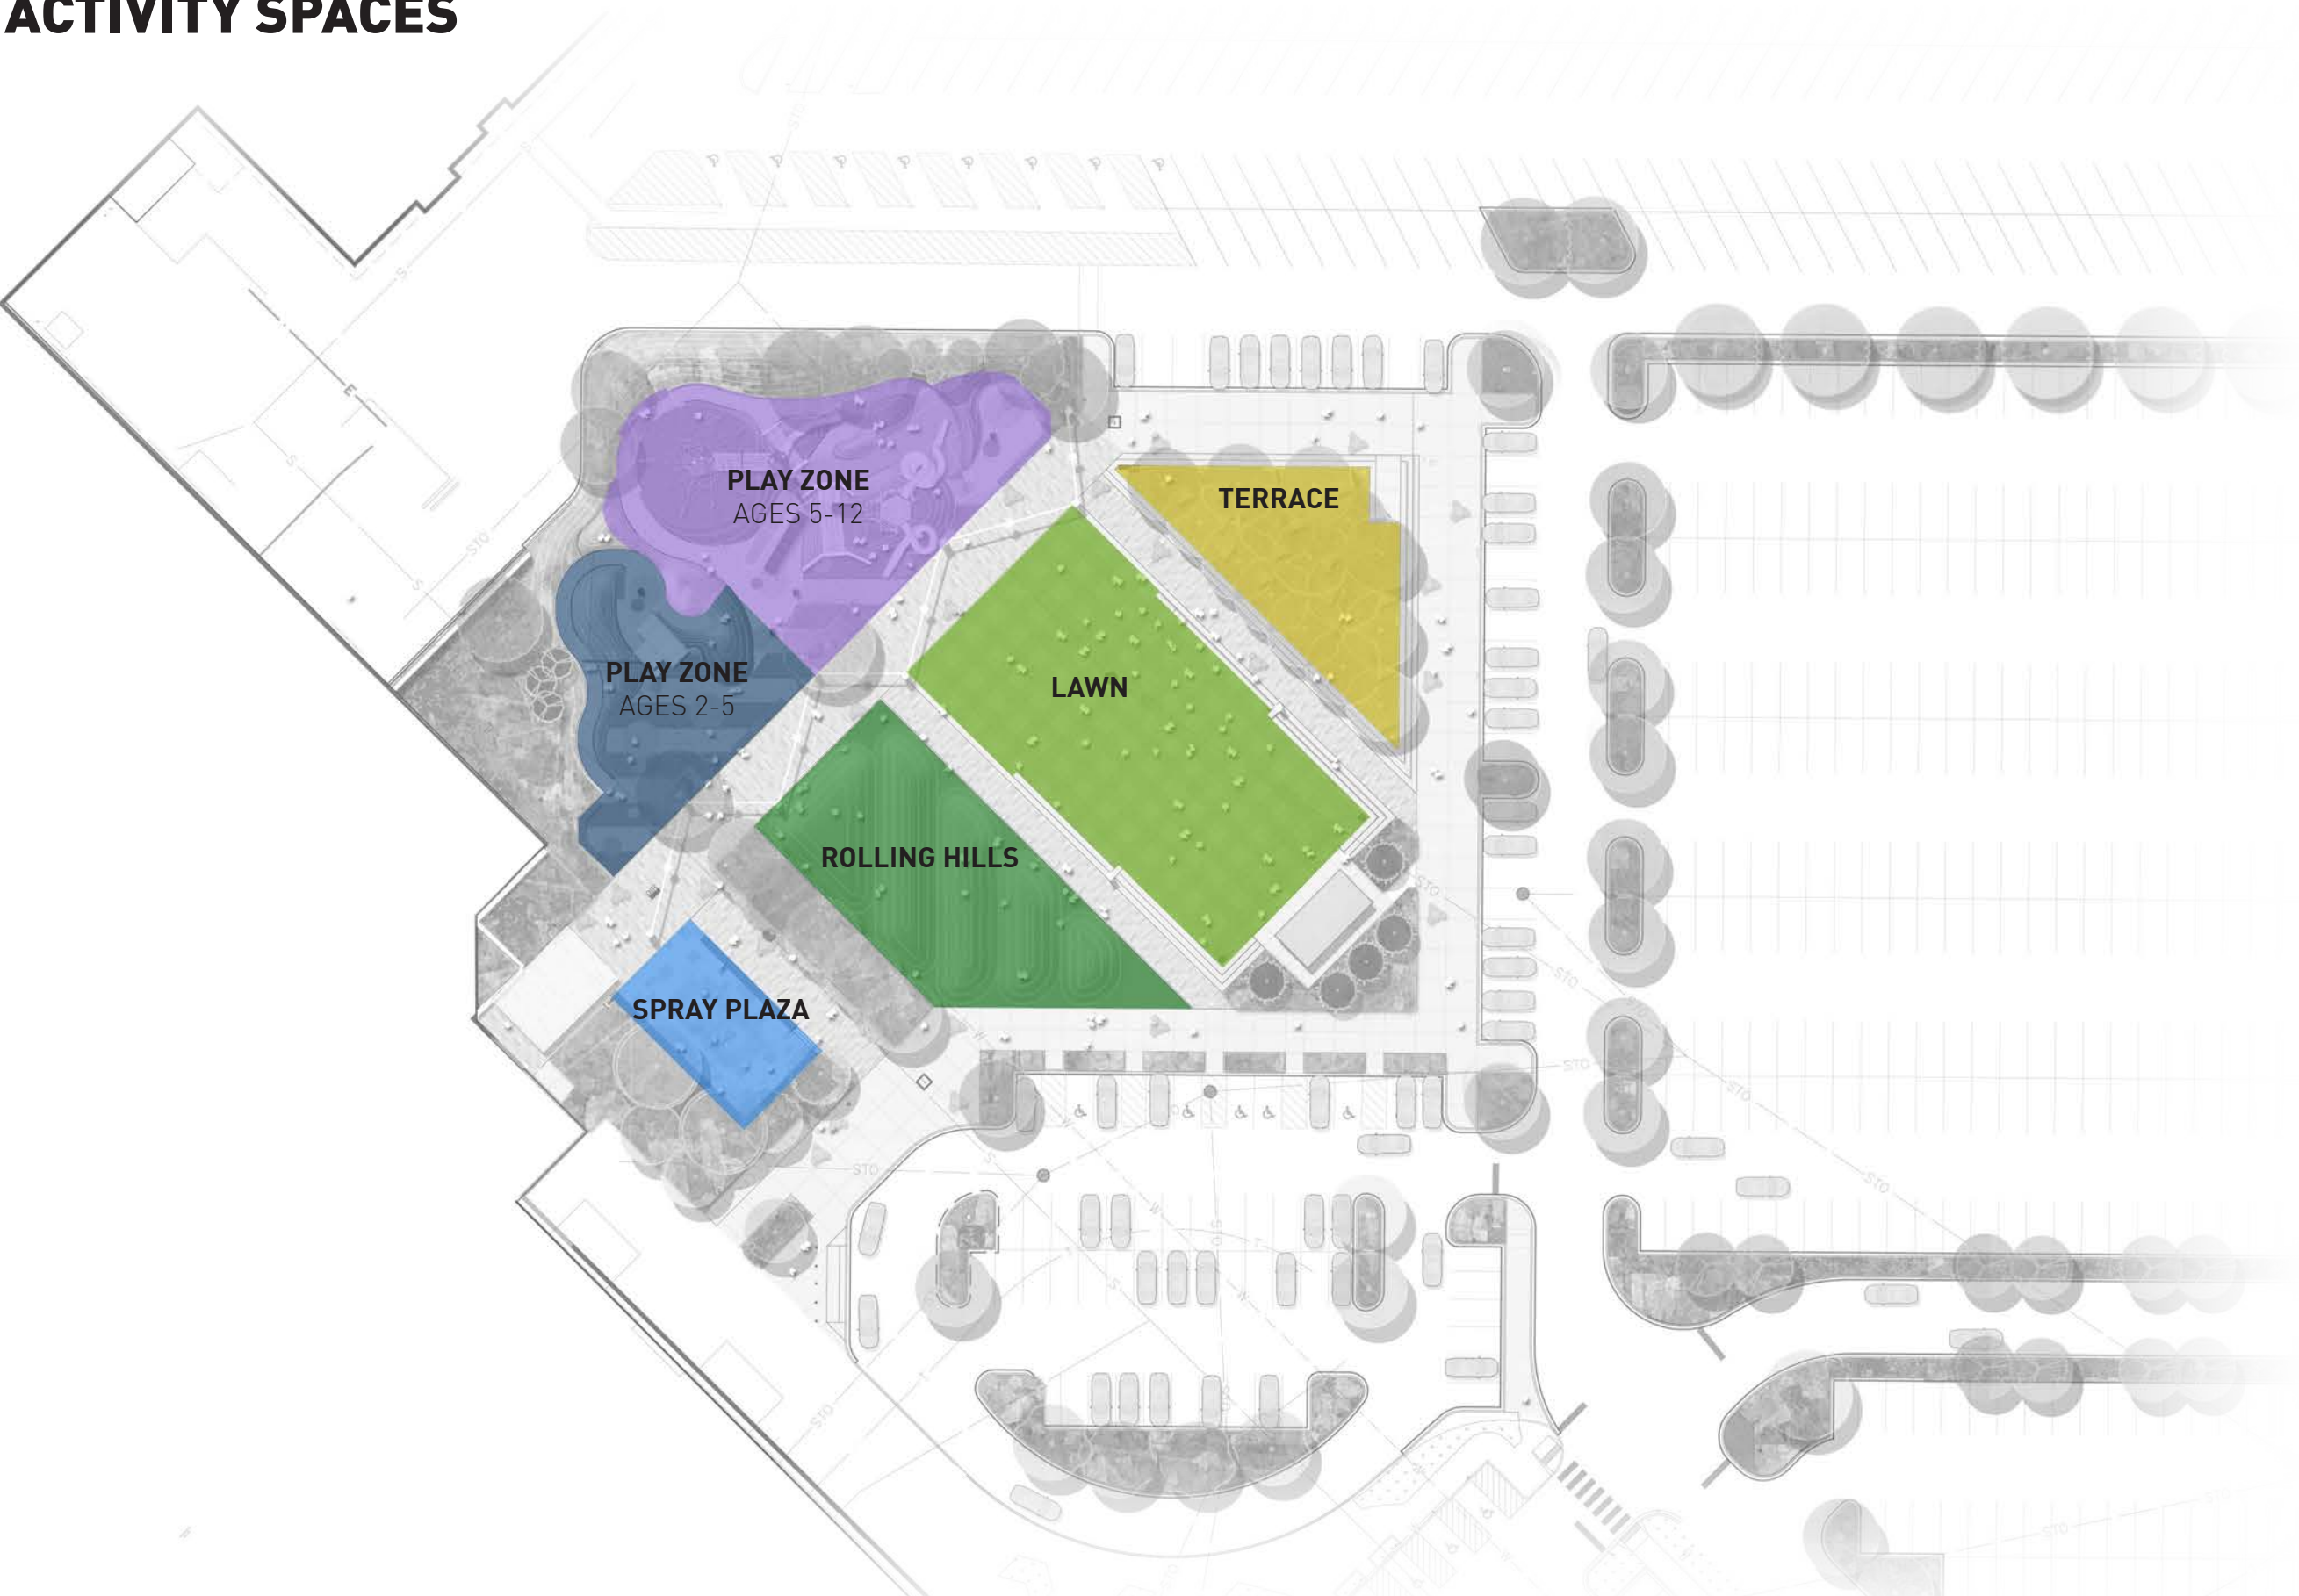

PROPOSED MULTIPURPOSE ACTIVITY SPACE





0' 25' 50'   

SECURITY - VEHICULAR ACCESS BARRIERS

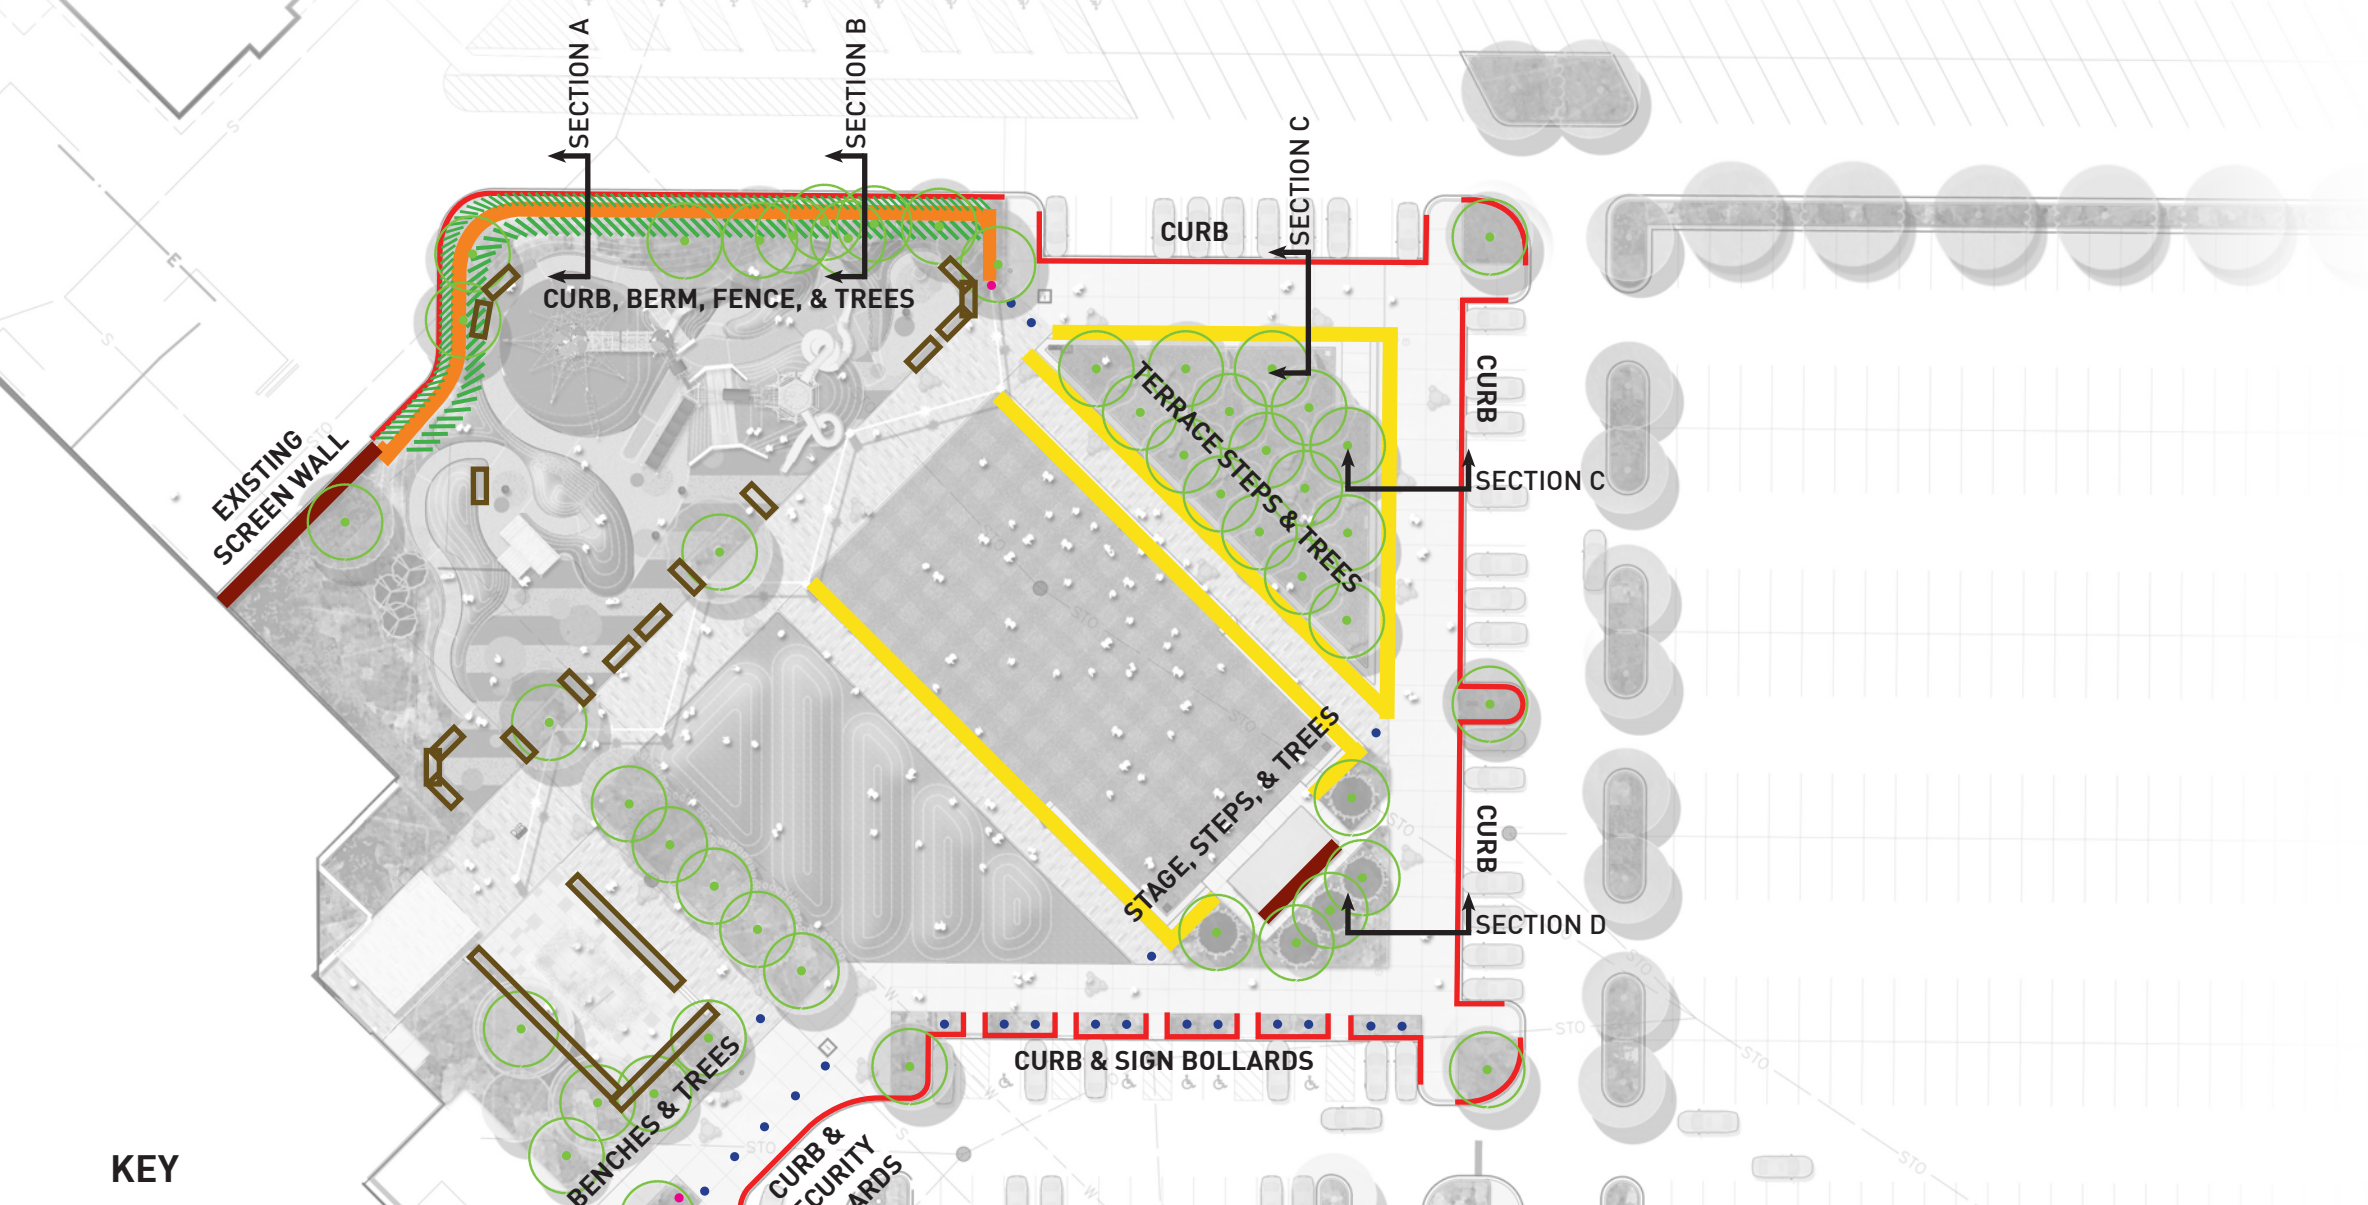

KEY

- CURB
- STRUCTURAL BARRIER:**
- WALL
- FENCE
- STEPS
- BERM
- VERTICAL BARRIERS:**
- BOLLARDS
- POLES
- BENCH
- TREES

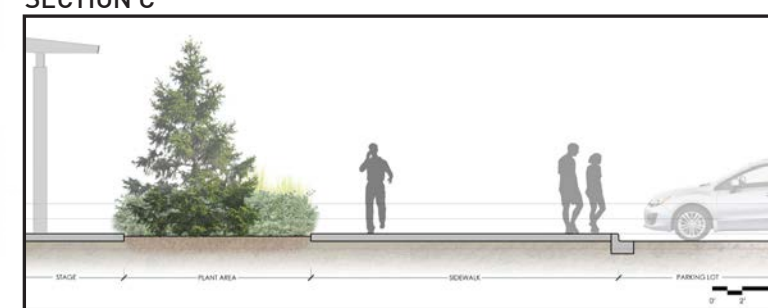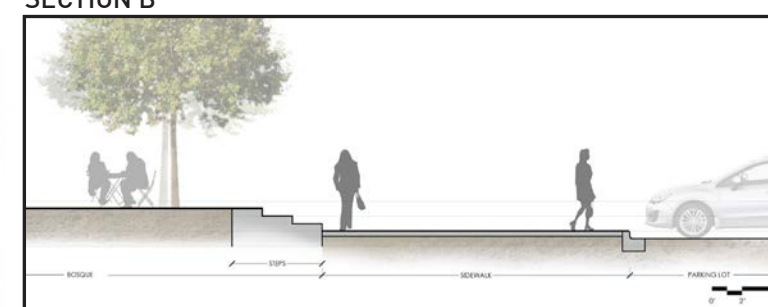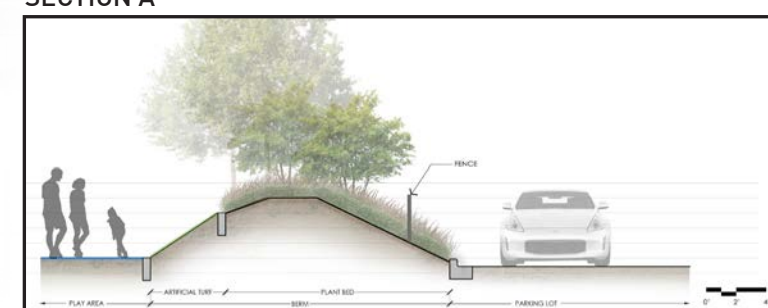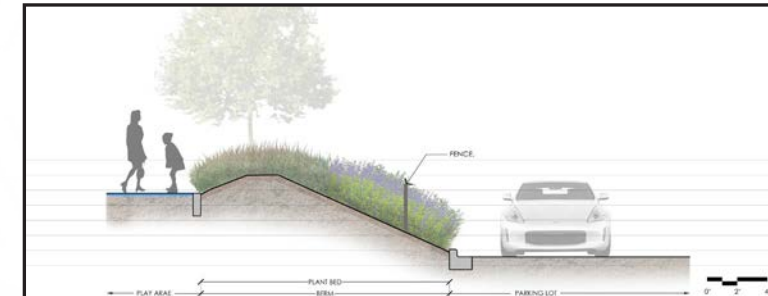


TERRACE STEPS



FENCE




SECURITY BOLLARD

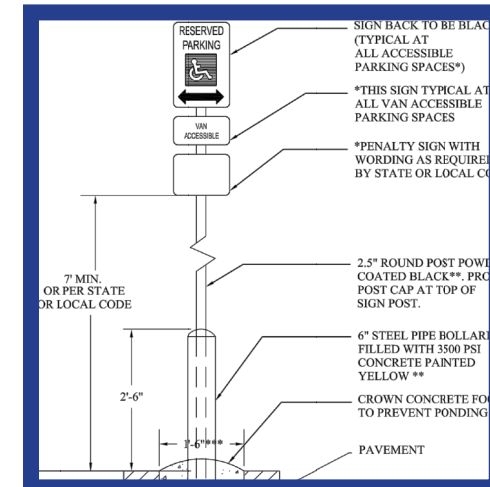


PROPOSED MULTIPURPOSE ACTIVITY SPACE

SECURITY - SURVEILLANCE COVERAGE

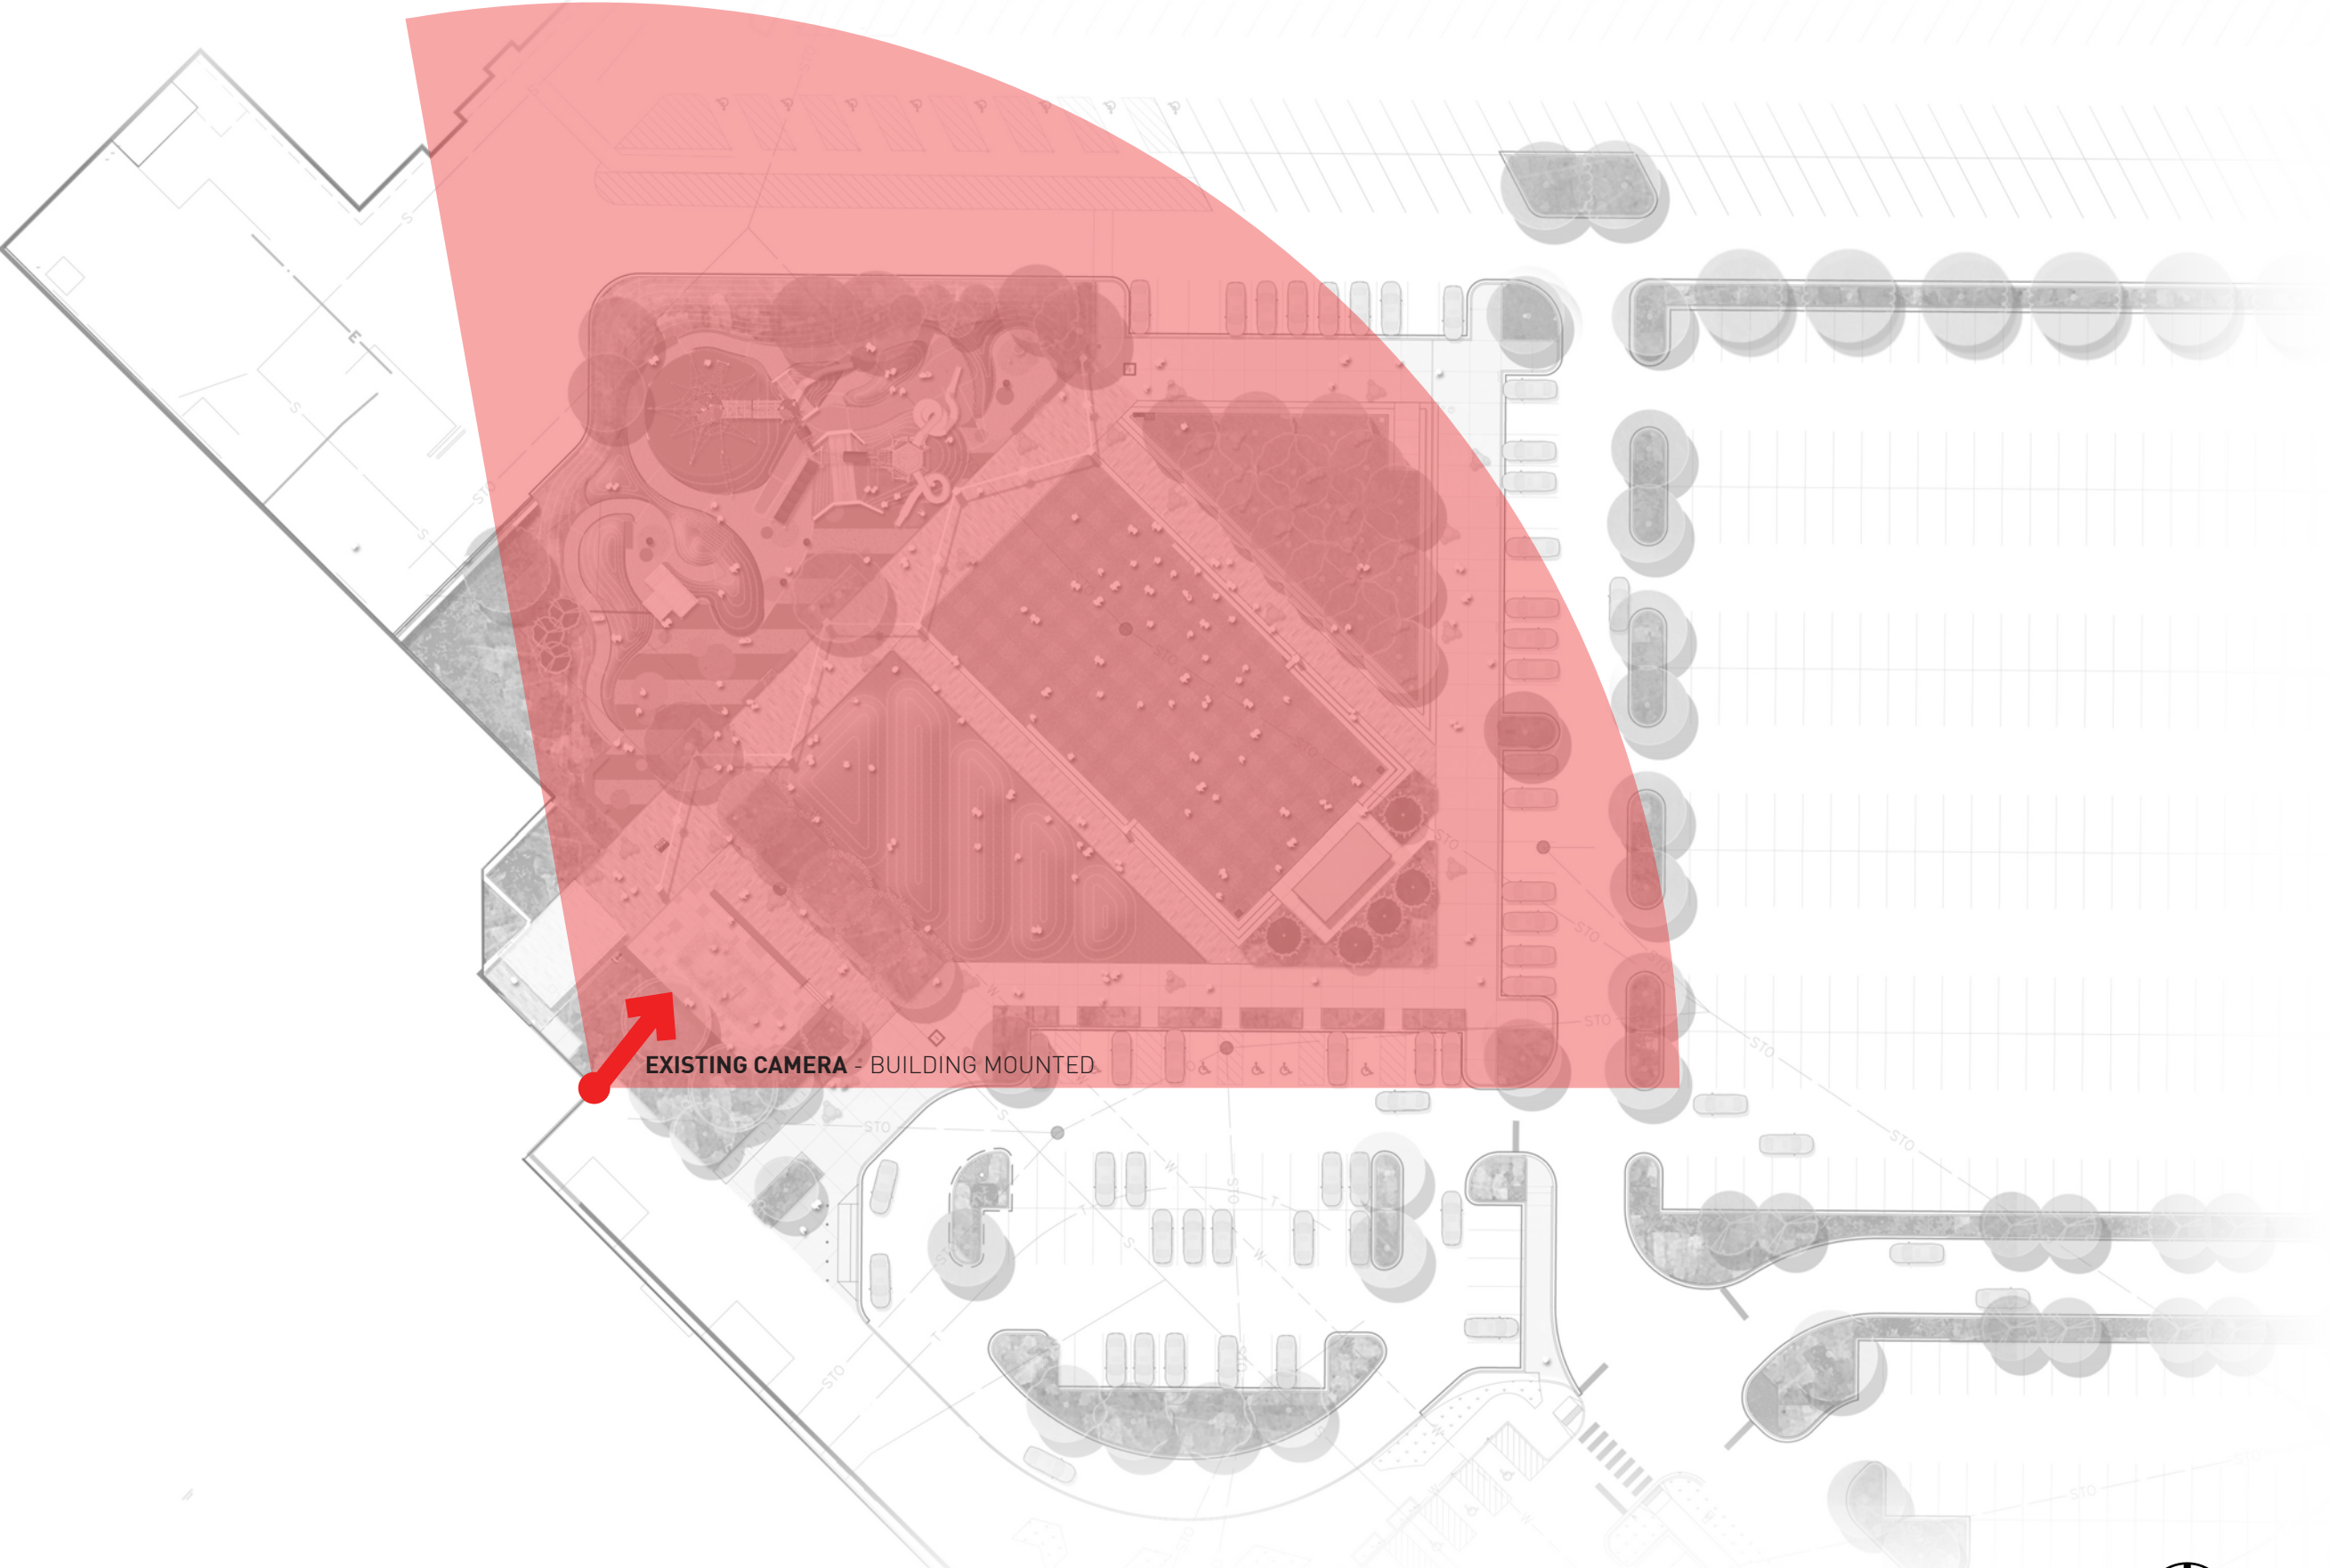


PROPOSED MULTIPURPOSE ACTIVITY SPACE

SECURITY - SURVEILLANCE COVERAGE

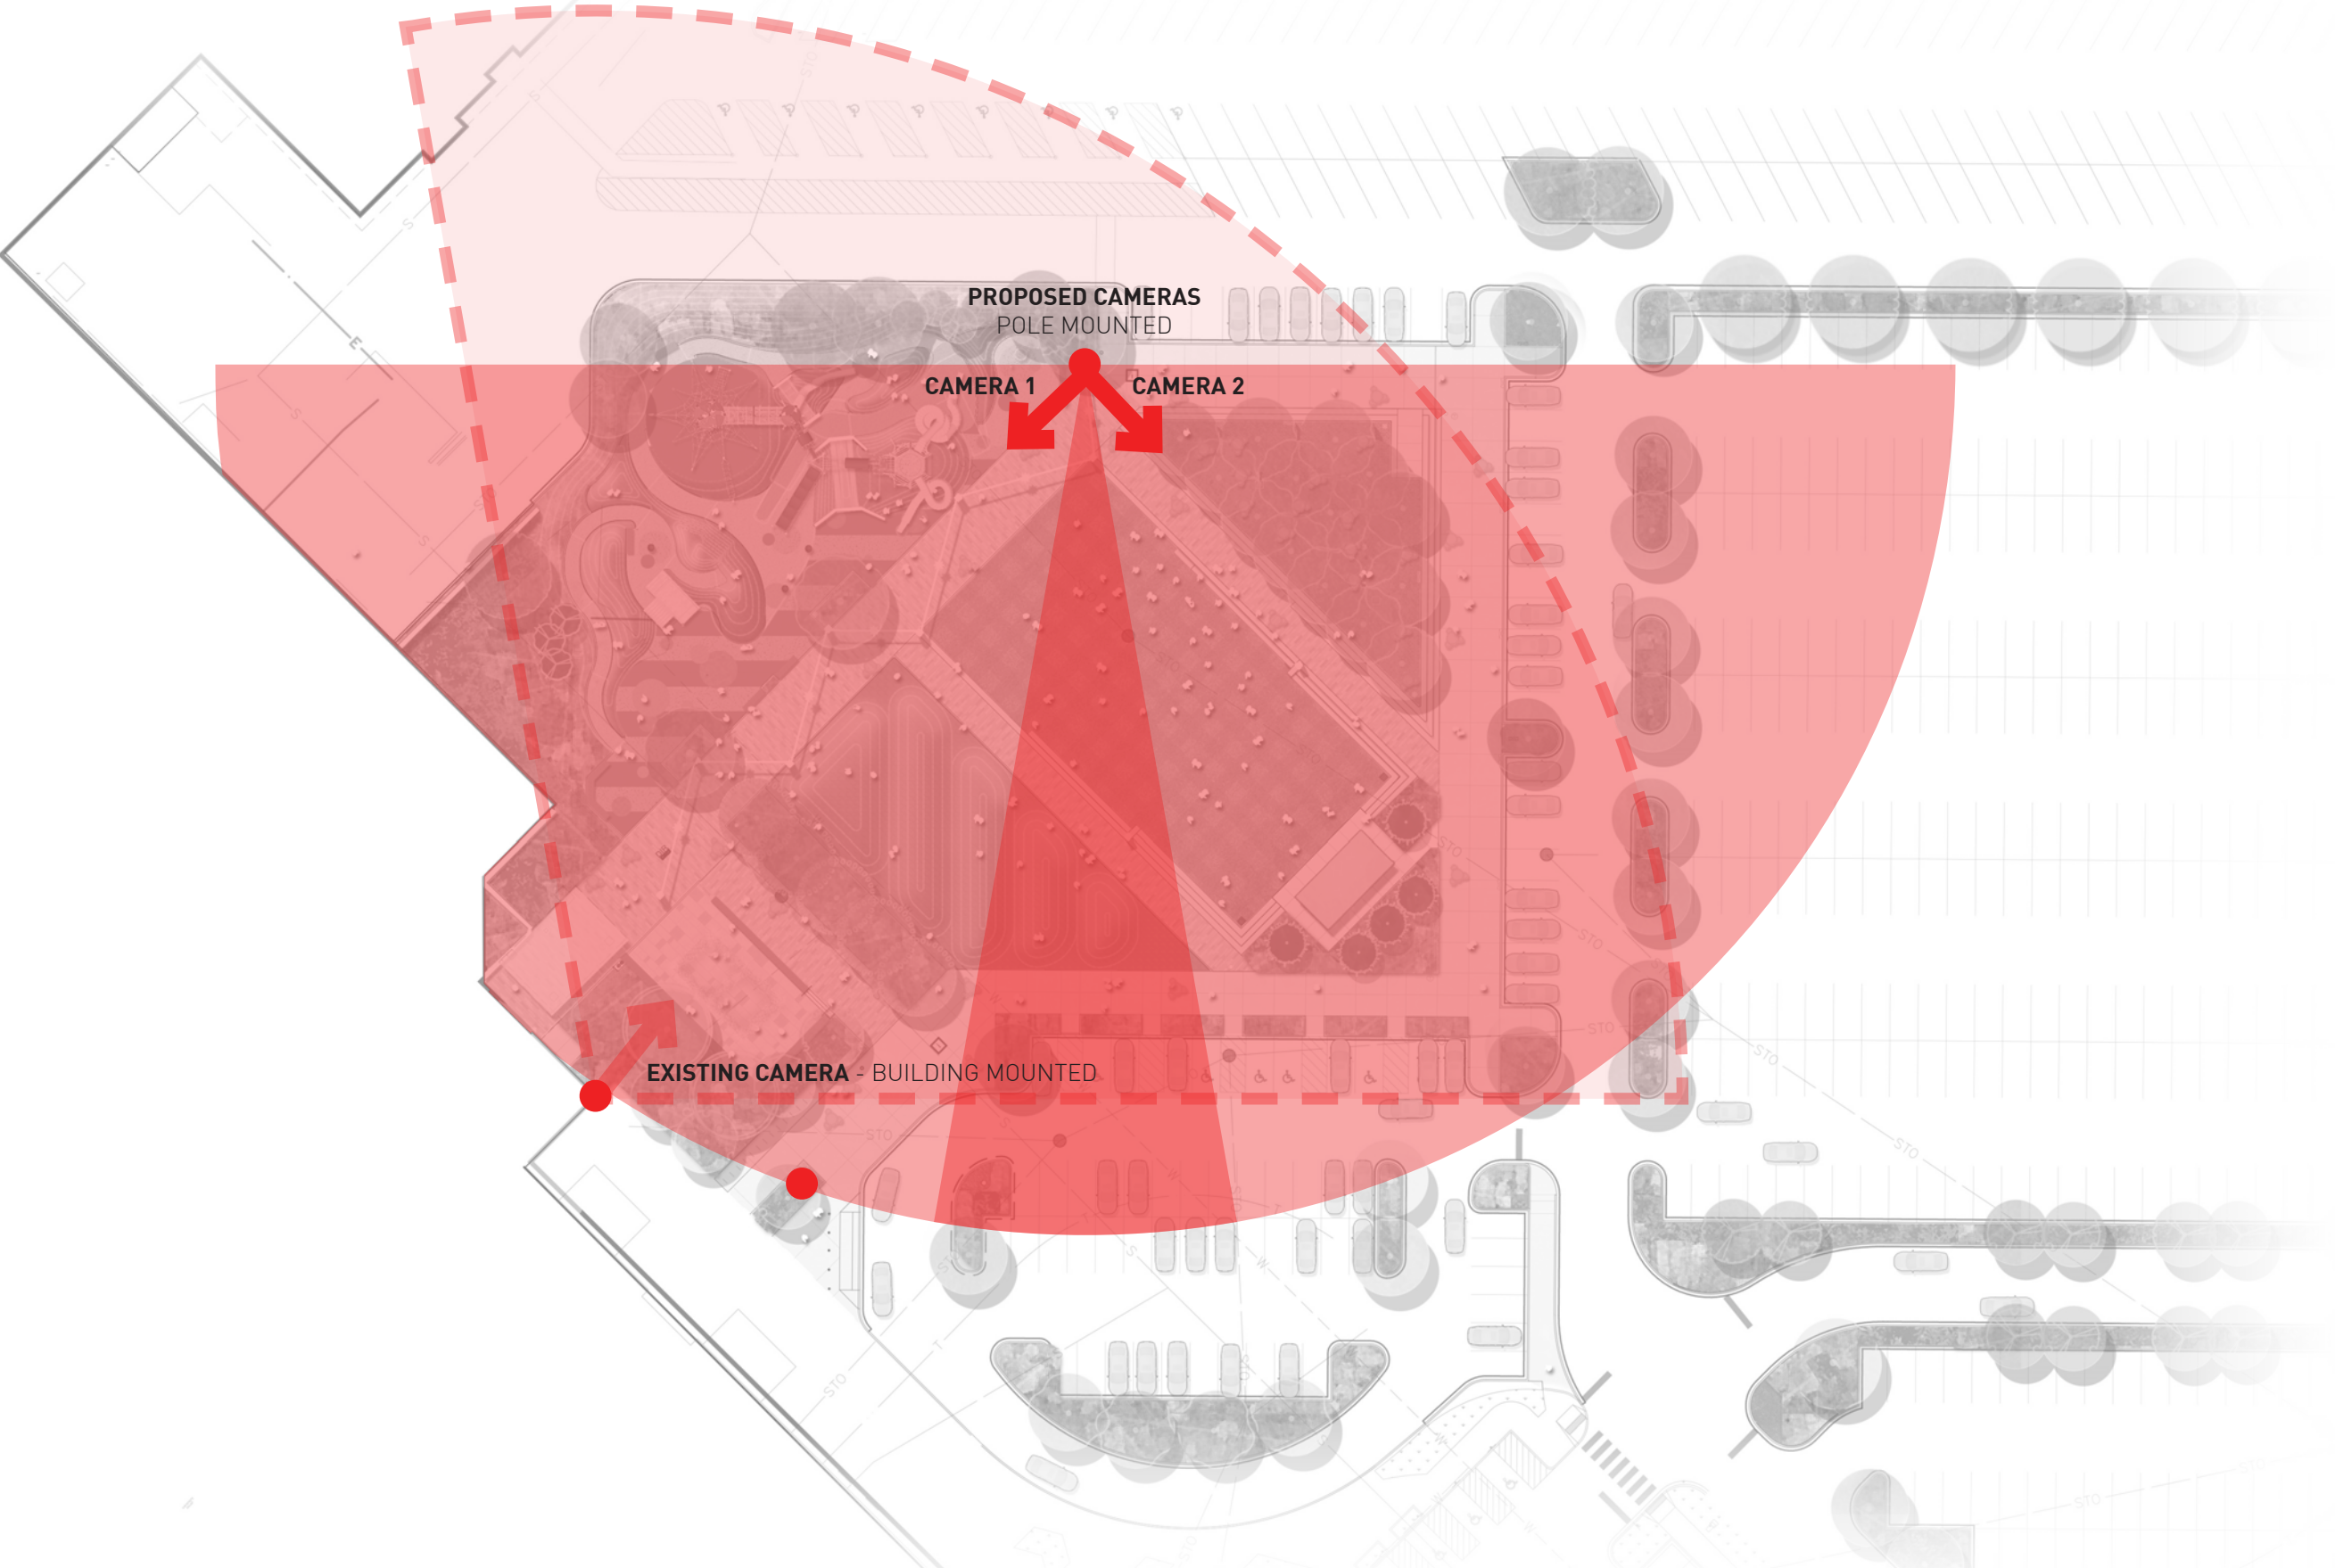

PROPOSED MULTIPURPOSE ACTIVITY SPACE

SECURITY - SURVEILLANCE COVERAGE

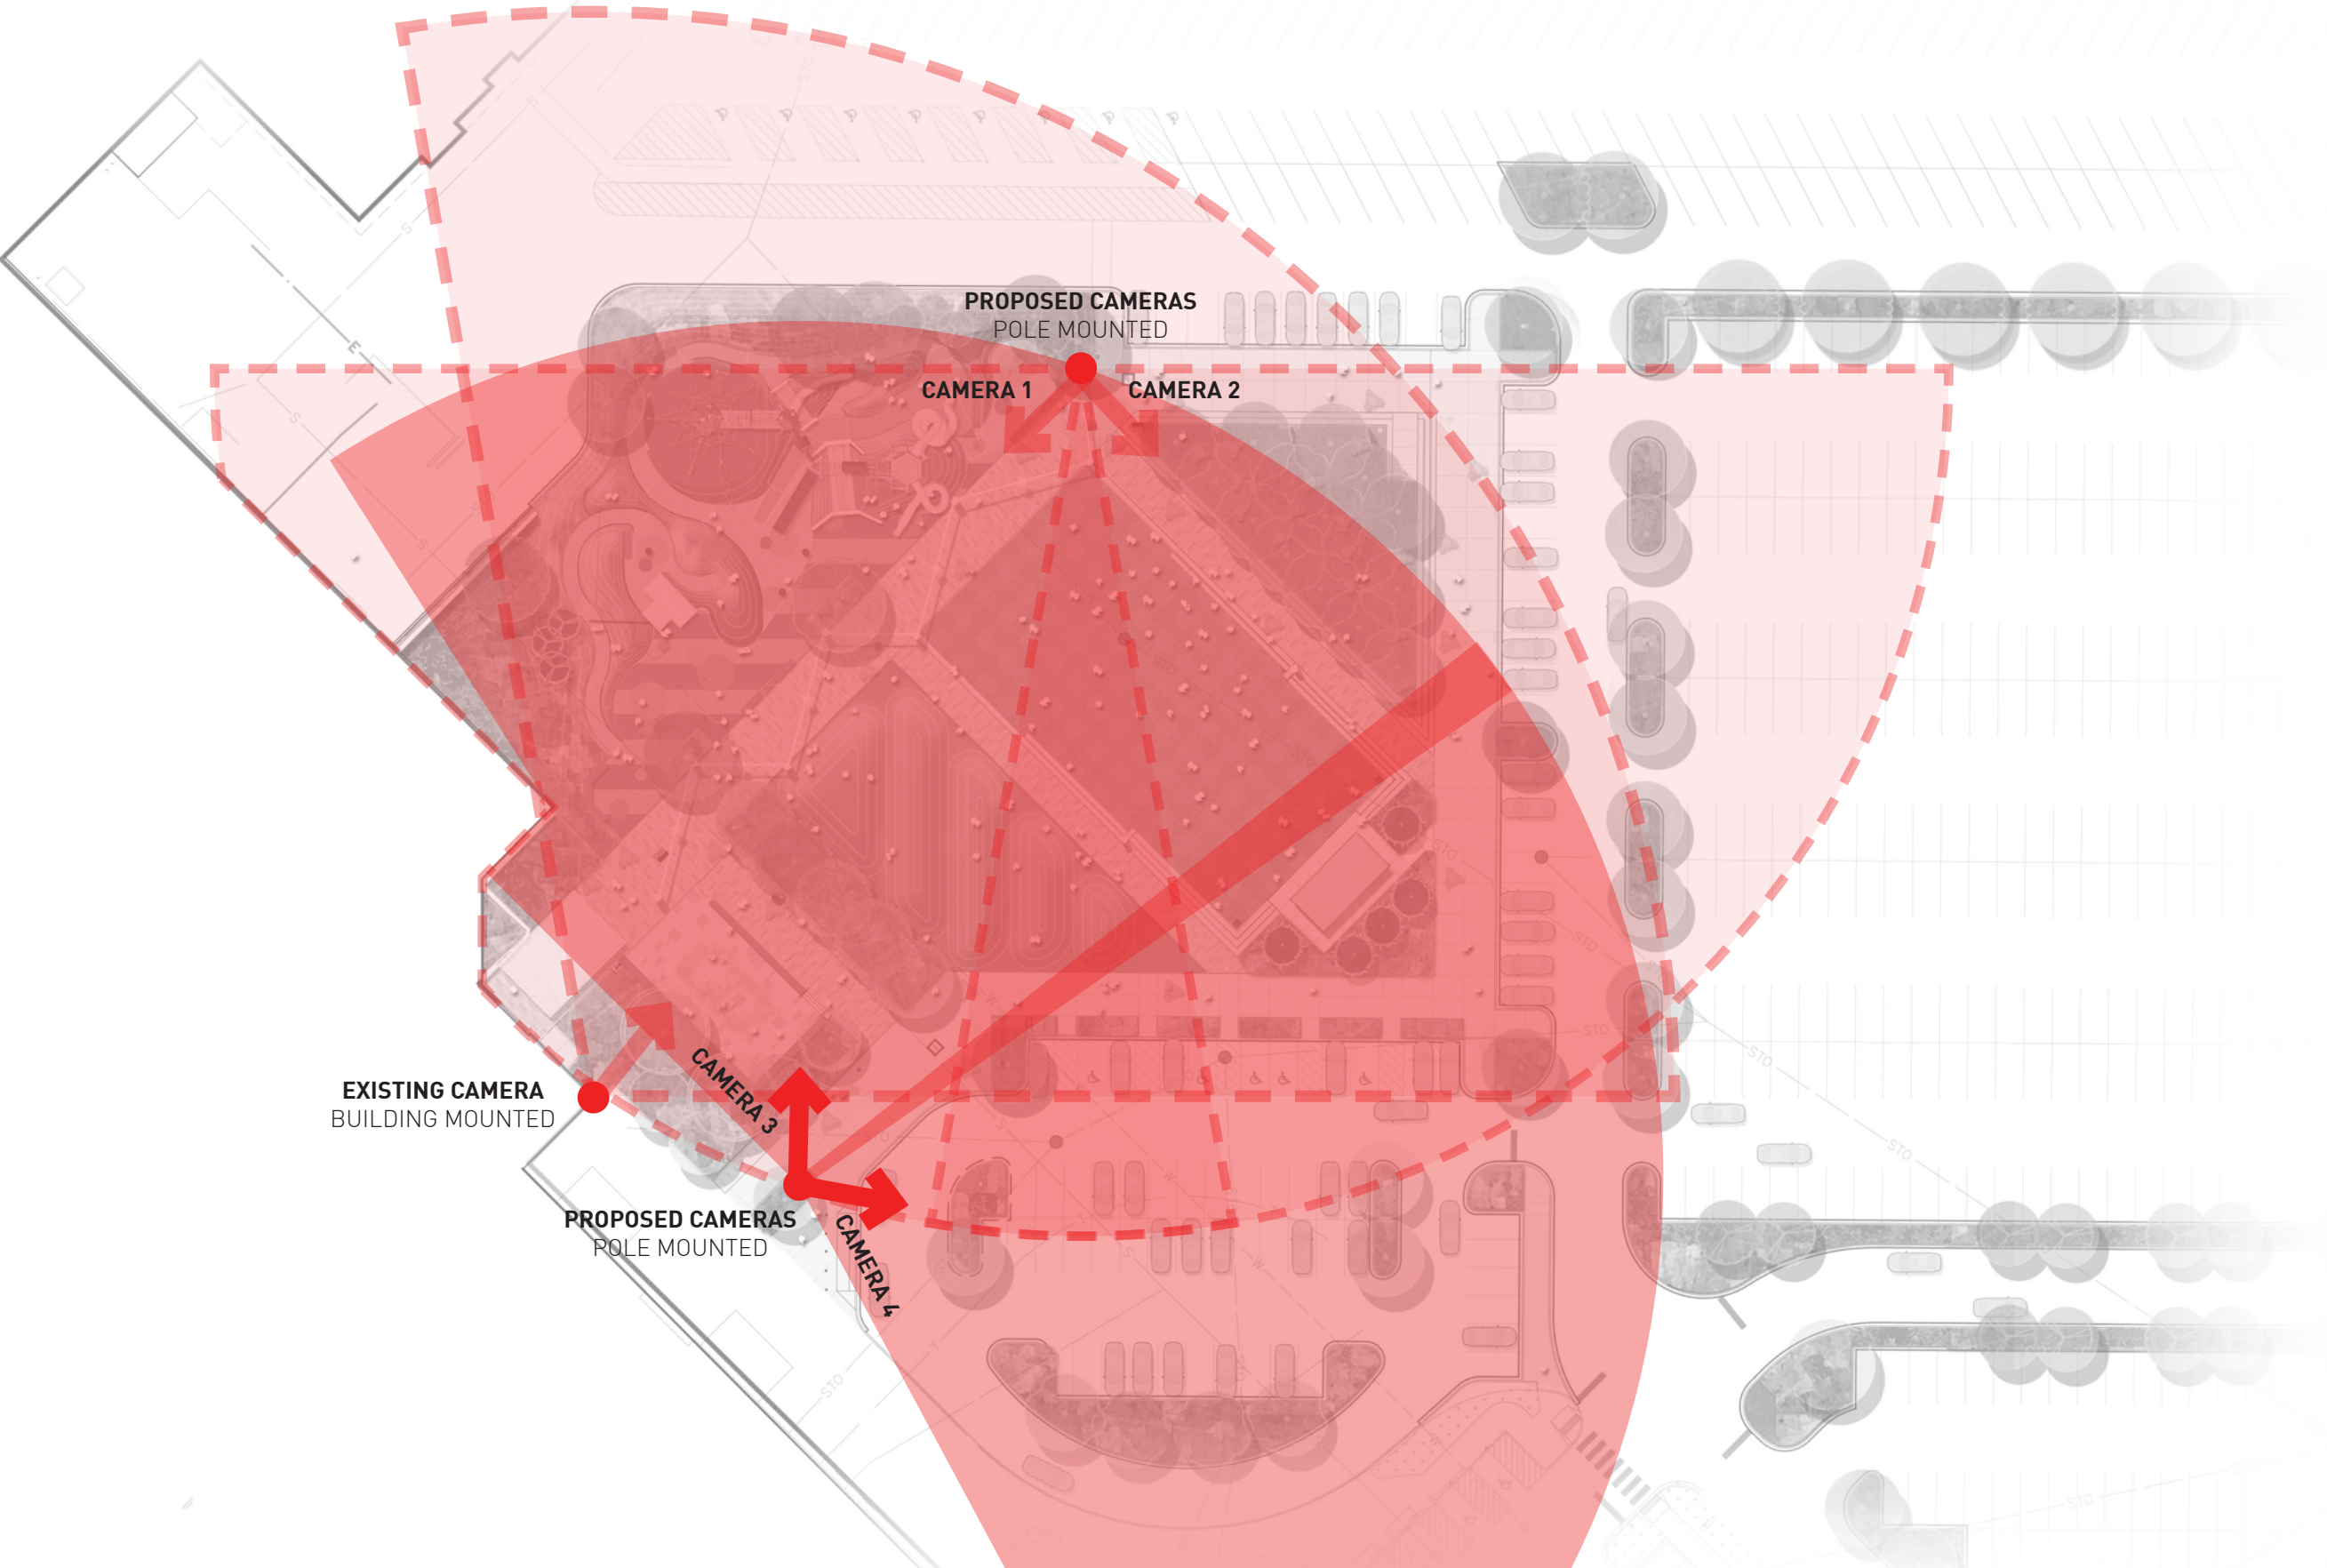

PROPOSED MULTIPURPOSE ACTIVITY SPACE