
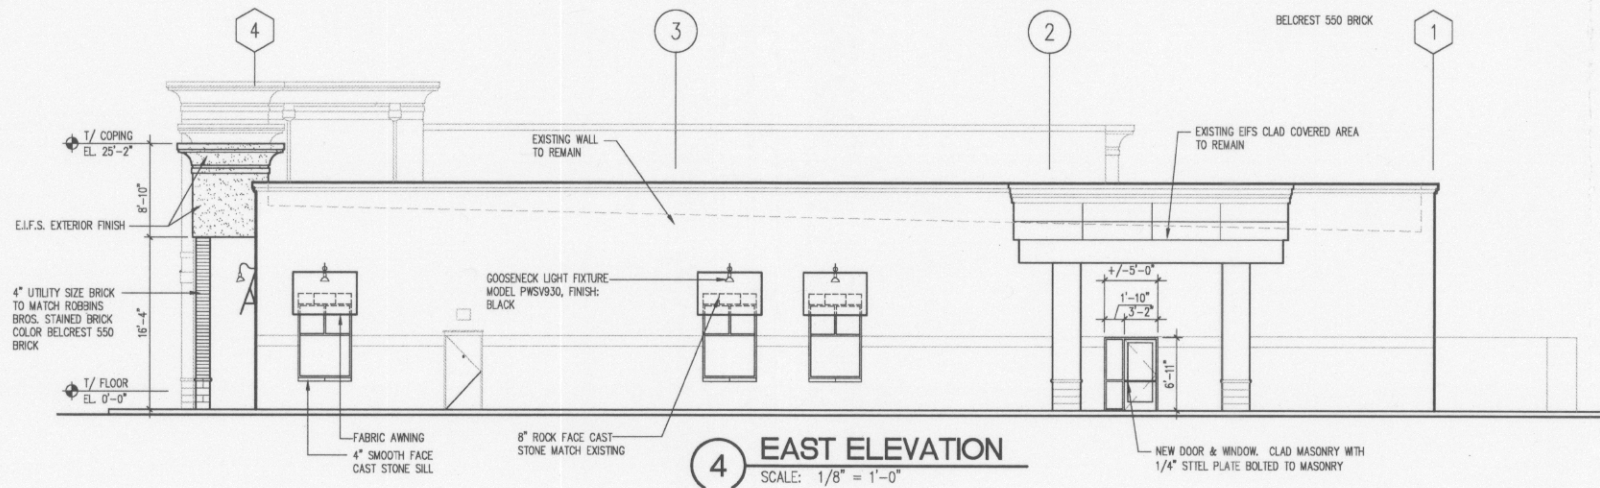
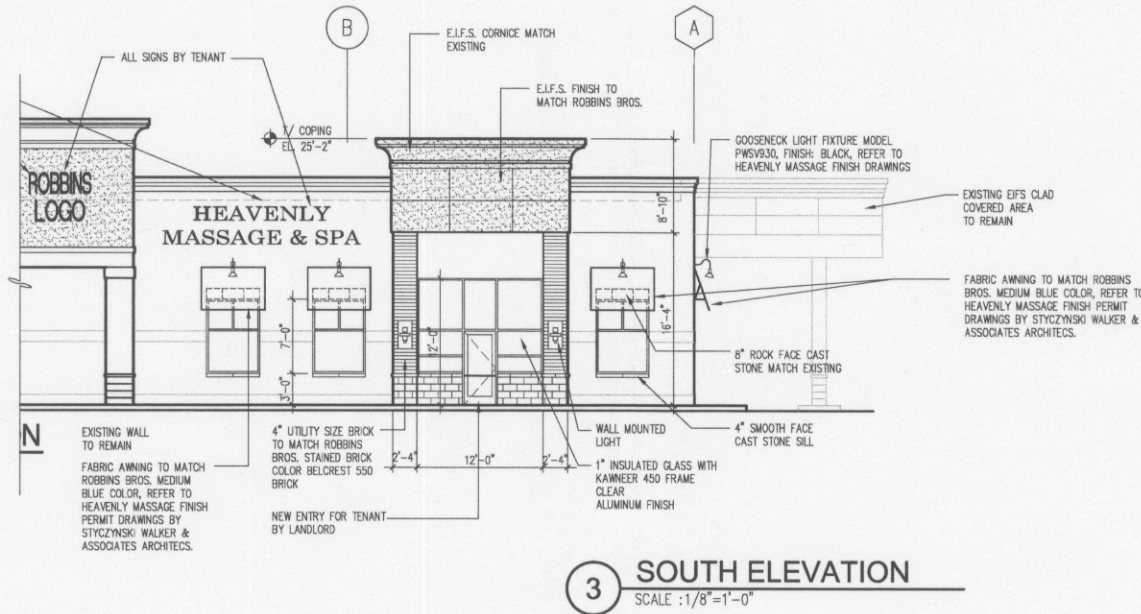


W/O CONDITIONS
 W/O CONDITIONS
 DATE 2/14/08
 CASE NO. 2007-0800.2
 BOARD APPROVED

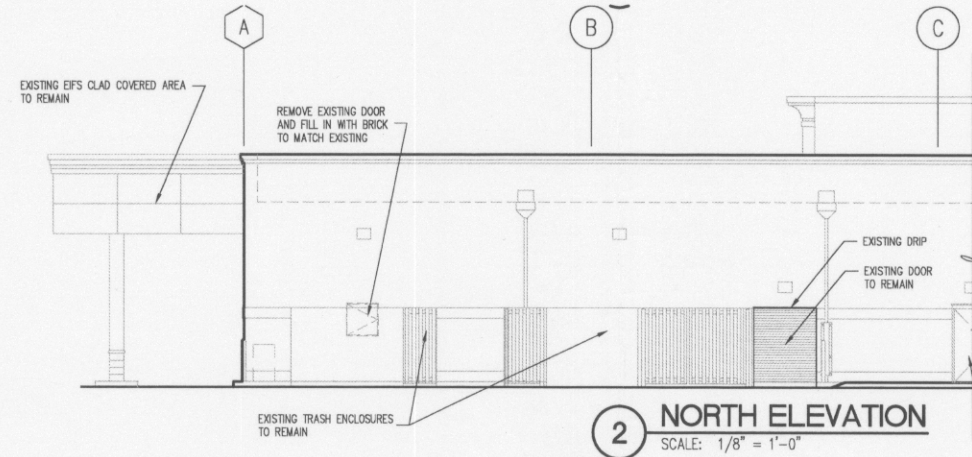

ISSUED FOR REVISED ENTRY CANOPY

Arcline Associates Ltd.
 3025 Highland Parkway, Suite 140
 Downers Grove, IL 60515

ELEVATIONS
 ROBBINS + HEAVENLY MASSAGE + SPA
 159TH AND LA GRANGE ROAD
 ORLAND PARK, ILLINOIS

TERRACO, INC.
 8707 SKOKIE BOULEVARD, SUITE 230
 SKOKIE, ILLINOIS 60077

I HEREBY CERTIFY THAT THIS PLAN AND SPECIFICATION WAS PREPARED BY ME OR UNDER MY DIRECT SUPERVISION AND THAT I AM A DULY REGISTERED ARCHITECT OR ENGINEER UNDER THE LAWS OF THE STATE OF ILLINOIS AS SIGNED BY MY HAND AND SEAL.

DATE:	10-02-06
REVISION NO.	DATE
01-08-07	
07-02-07	
08-20-07	
01-17-08	

SHEET NO.

A2.1

PROJECT NO.
2526