




Signature 8000 MODEL: 8600
INDIVIDUAL PANELS

ROOM No.:
TRACK SYSTEM: #33 WITH "W" TRIM
TRACK FINISH: CLEAR ANODIZED
PANEL FRAME FINISH: CLEAR ANODIZED
CLOSURE METHOD: TELESCOPIC
PANEL TRIM: PROTECTIVE
STC: 49
PANEL WEIGHT: 7.5 lbs/sqft
TOP SEALS: 1" FIXED
BOTTOM SEALS: 2" RETRACTABLE
PANEL SKIN: PARTICLE BOARD
PANEL SKIN FINISH: STD PLASTIC LAMINATE
COLOR: T.B.D.

OPTIONS (INCLUDED):

SEE DRAWING 2 OF 2 FOR PLAN VIEW.
SEE DRAWING 2 OF 2 FOR HANGER BRACKETS LAYOUT.

Maximum panel width: 48 1/2"

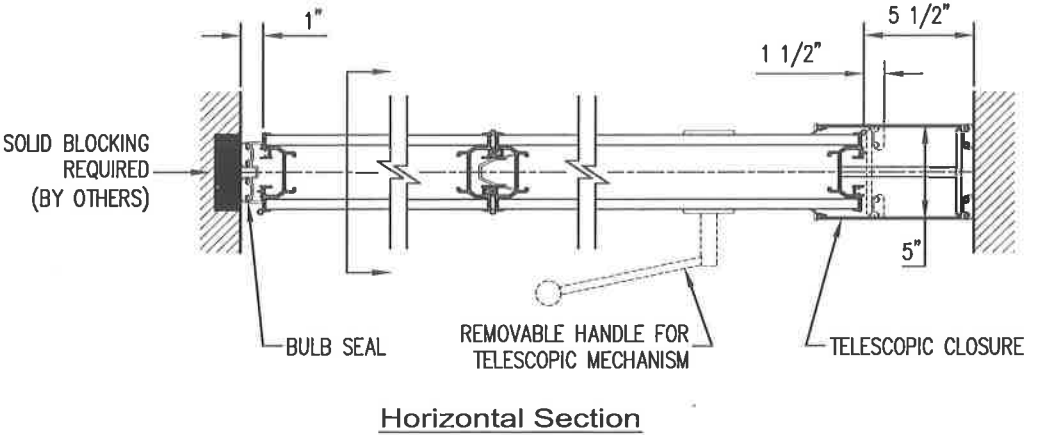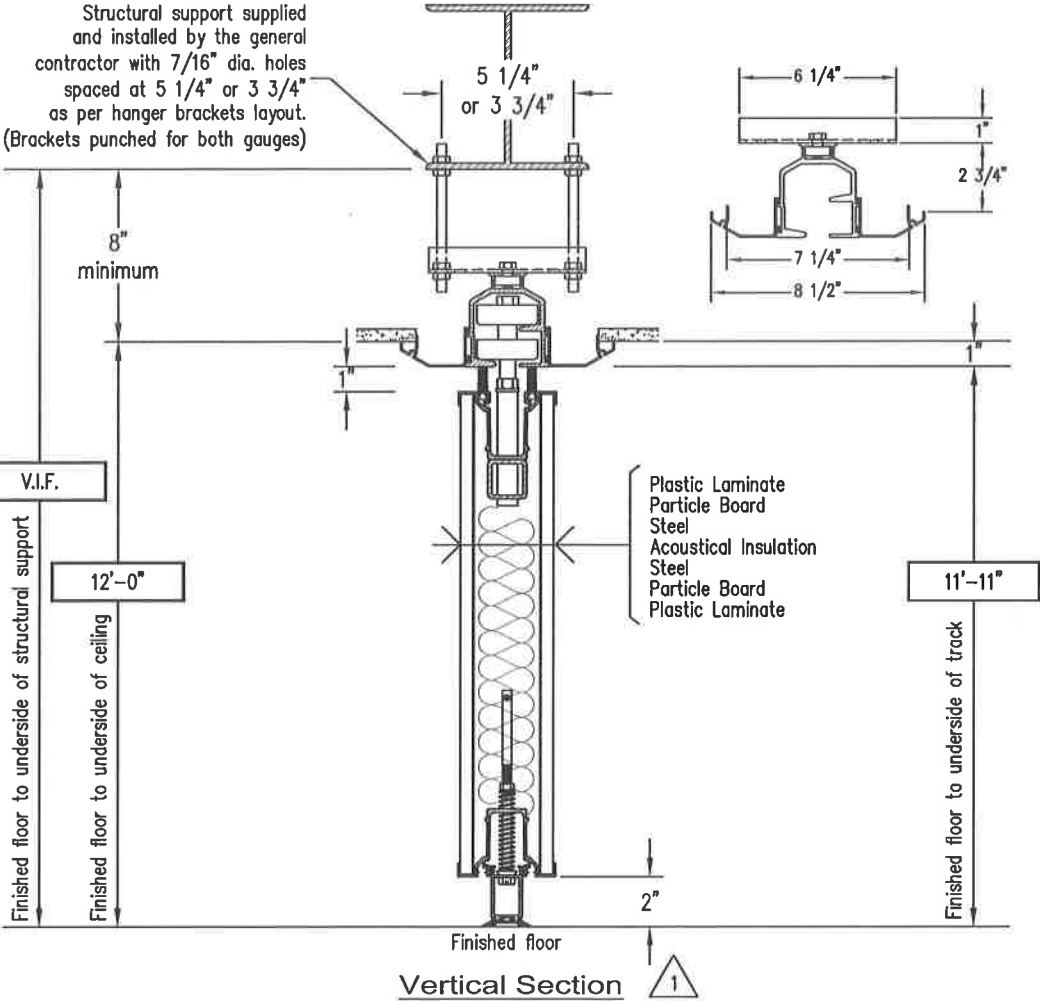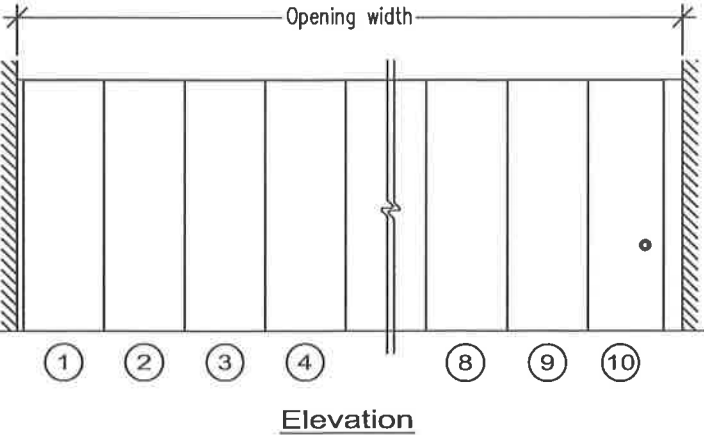


- GENERAL NOTES:
1. In order to be able to operate the folding partition in the best possible manner, general contractor will make sure that the variation in floor levels, along the center line of the partition will not exceed $\pm 1/8"$ per 10'-0" and 30" on each side of the partition center line. The maximum allowable variation from one end of the opening to the other will not exceed 5/8" for 1" retractable bottom seals; 1" for 2" retractable bottom seals; 1 1/2" for 2 1/2" retractable bottom seals; 3" for 4" retractable bottom seals; 1 1/2" for 2" automatic seals.
 2. No obstruction shall be left within 30" on both sides of installation center line of ceiling, floor and walls.
 3. Manufacturer recommends that all hanger rods be accessible for future adjustments.
 4. Sway bracing of the hanger rods required if the distance from the underside of the track to the structural support exceeds 36" (by General contractor).
 5. General contractor shall provide solid blocking at both ends of folding partition.
 6. When applicable, and unless otherwise specified, outside faces of pocket door will be the same finish as the panels and inside faces of pocket doors will be a standard vinyl finish.
 7. Surrounding building elements to be designed and built as per ASTM E-557.
 8. VERIFY ALL DIMENSIONS IN FIELD.

1	REVISED AS PER P.M.	16-05-10	ks
No.	REVISION	Date	Int.




www.moderco.com

JOB NAME : VILLAGE OF ORLAND PARK SKETCH CIVIC CENTER			
JOB LOCATION : ORLAND PARK, IL			
ARCHITECT :			
GEN. CONTRACTOR :			
DISTRIBUTOR : BUILDERS UNITED SALES COMPANY			
DRAWN BY : MO	TRACK PRODUCTION No. : T01		
DATE : 16-05-05	PANELS PRODUCTION No. : P01		
SCALE : N.T.S.	WALL No. : 1		
JOB No. : Proposal	PAGE : 1 OF 2	REV : 1	

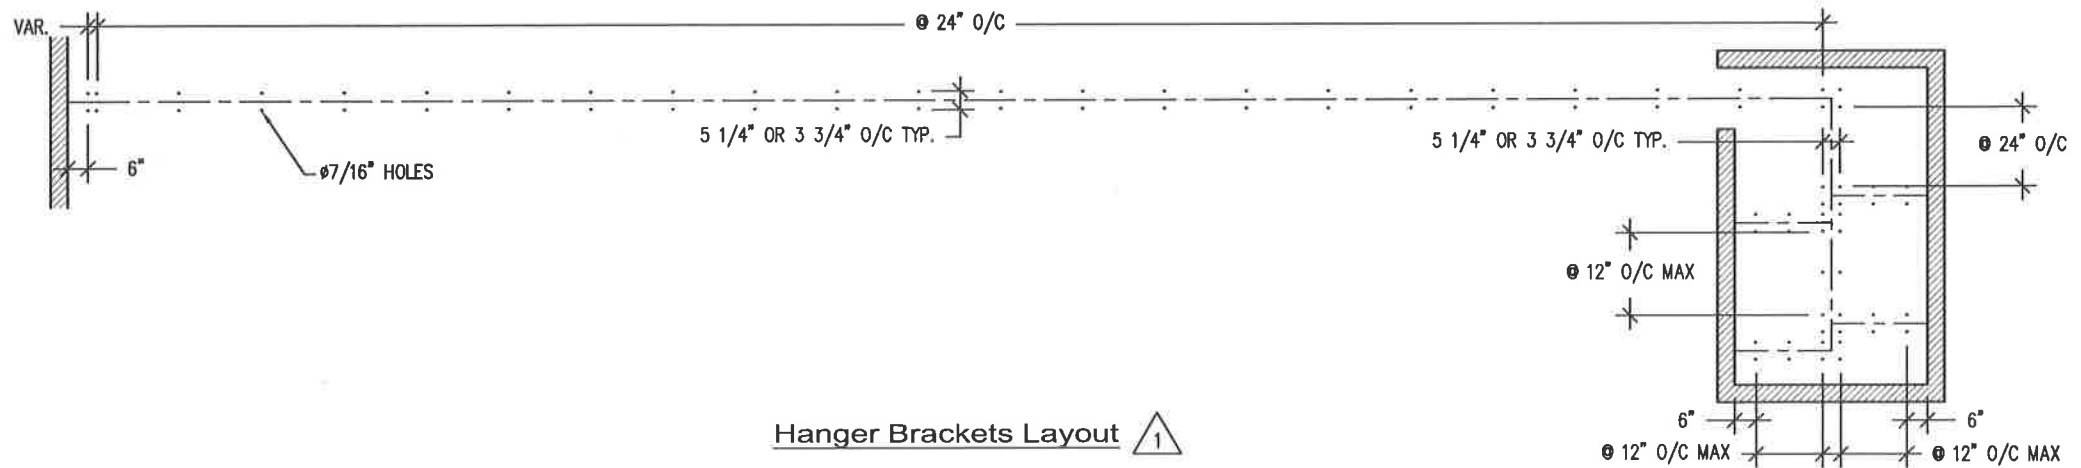

			JOB NAME : VILLAGE OF ORLAND PARK SKETCH CIVIC CENTER	
			JOB LOCATION : ORLAND PARK, IL	
			ARCHITECT :	
			GEN. CONTRACTOR :	
			DISTRIBUTOR : BUILDERS UNITED SALES COMPANY	
1	REVISED AS PER P.M.	16-05-10	ks	
No.	REVISION	Date		
				
			www.moderco.com	
			DRAWN BY : MO	REFERENCE
			DATE : 16-05-05	WALL(S) : 1
			SCALE : N.T.S.	
			JOB No. : Proposal	PAGE : 2 OF 2
				REV : 1

POCKET OPENING
17" MIN CLEAR

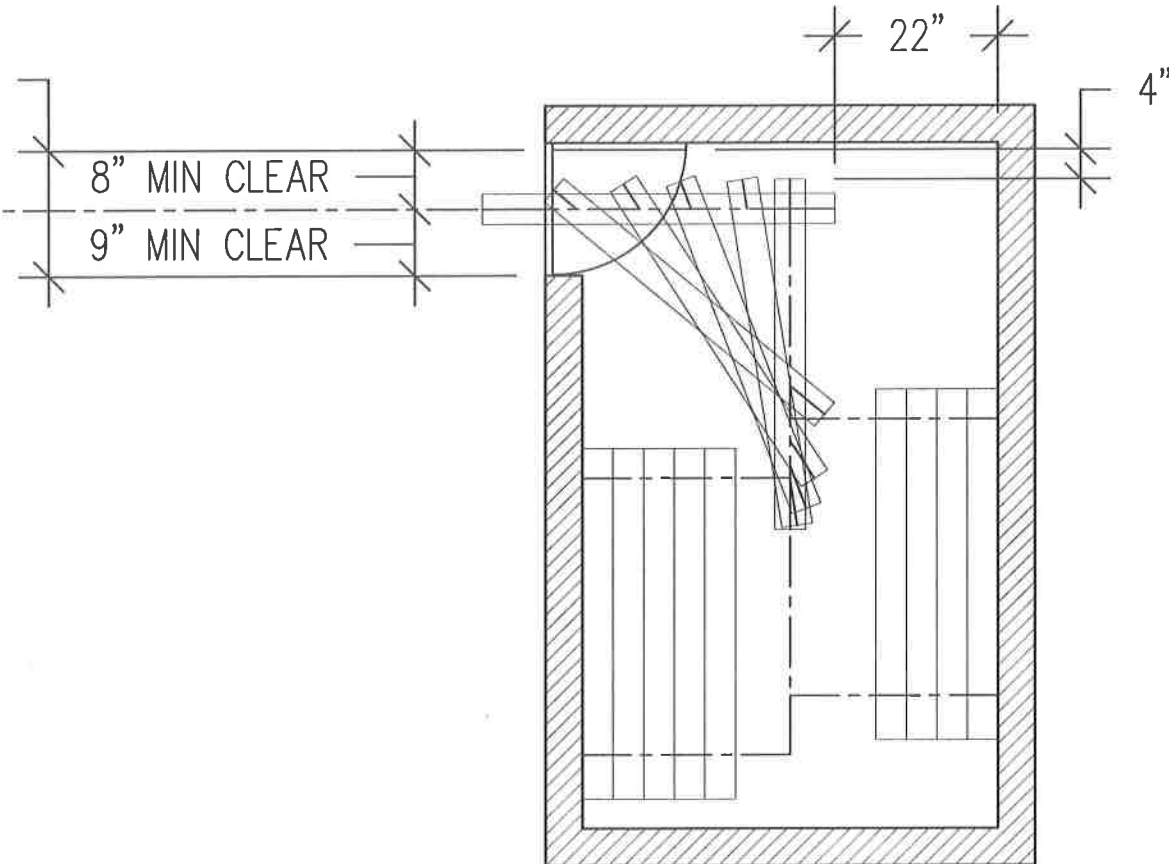

Plan View 

			JOB NAME : VILLAGE OF ORLAND PARK SKETCH CIVIC CENTER		
			JOB LOCATION : ORLAND PARK, IL		
			ARCHITECT :		
			GEN. CONTRACTOR :		
			DISTRIBUTOR : BUILDERS UNITED SALES COMPANY		
1	REVISED AS PER P.M.	16-05-10	ks	DRAWN BY : MO	
No.	REVISION	Date		DATE : 16-05-05	
				SCALE : N.T.S.	
				JOB No. : Proposal	
				REFERENCE	
				WALL(S) : 1	
				PAGE : 1 OF 1	
				REV : 1	



www.moderco.com