
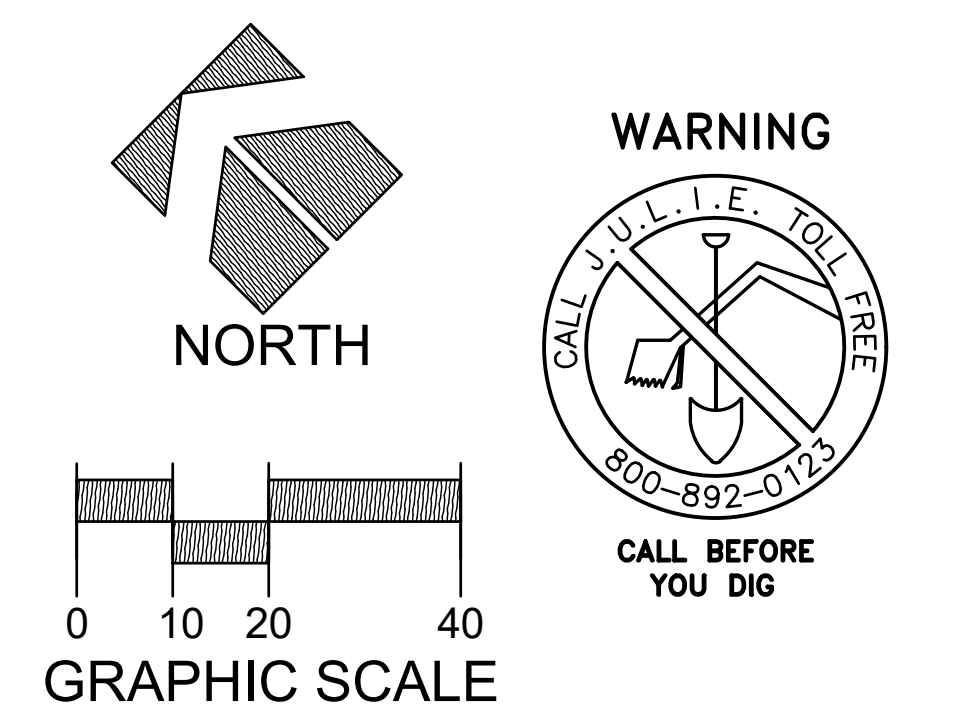


**PLANT SCHEDULE NORTH EAST**

QTY	BOTANICAL NAME	COMMON NAME	SIZE	ROOT	REMARKS
4	<i>Malus x Adirondack</i>	Adirondack Crab Apple	2" CAL	B&B	Full, matching heads
<b>SHADE TREES</b>					
5"	<i>Asar fraserianum</i> 'Autumn Blaze'	Autumn Blaze Maple	2 1/2" CAL	B&B	Full, matching heads
6	<i>Galts occidentalis</i> 'Prairie Pride'	Prairie Pride Hackberry	2 1/2" CAL	B&B	Full, matching heads
2	<i>Ginkgo biloba</i> 'Autumn Gold' TM	'Autumn Gold' Ginkgo	2 1/2" CAL	B&B	Full, matching heads
12	<i>Gleditsia tricanthos</i> 'Skyline'	Skyline Honey Locust	2 1/2" CAL	B&B	Full, matching heads
9	<i>Tilia tomentosa</i>	Silver Linden	2 1/2" CAL	B&B	Full, matching heads
6	<i>Ulmus x Morton</i> 'Accolade' TM	'Accolade' Elm	2 1/2" CAL	B&B	Full, matching heads
<b>DECIDUOUS SHRUBS</b>					
20	<i>Aronia melanocarpa</i> 'Morton'	Ironquise Beauty Black Chokeberry	18" HT	CONT.	
26	<i>Deutzia gracilis</i> 'Nikko'	Nikko Slender Deutzia	18" HT	CONT.	
16	<i>Diervilla lonicera</i>	Dwarf Bush Honeysuckle	18" HT	CONT.	
6	<i>Euconymus alatus</i> 'Compactus'	Compact Burning Bush	24" HT	CONT.	
9	<i>Physocarpus opulifolius</i> 'Little Devil' TM	Little Devil Dwarf Ninebark	24" HT	CONT.	
55	<i>Rhus aromatica</i> 'Gro-Low'	Gro-Low Fragrant Sumac	18" HT	CONT.	
64	<i>Spiraea betulifolia</i> 'Tor'	Tor Birchleaf Spiraea	18" HT	CONT.	
28	<i>Spiraea x bumalda</i> 'Anthony Waterer'	Anthony Waterer Spiraea	18" HT	CONT.	
<b>EVERGREEN SHRUBS</b>					
70	<i>Juniperus chinensis</i> 'Kallays Compact'	Kallays Compact Juniper	18" HT	CONT.	
23	<i>Juniperus sabina</i> 'Calgary Carpet' TM	Calgary Carpet Juniper	18" HT	CONT.	
<b>ORNAMENTAL GRASSES</b>					
111	<i>Calamagrostis x acutiflora</i> 'Karl Foerster'	Karl Foerster Feather Reed Grass	1 GAL	POT	24" Spacing
69	<i>Calamagrostis x acutiflora</i> 'Overdam'	Overdam Feather Reed Grass	1 GAL	POT	24" Spacing
17	<i>Miscanthus sinensis</i> 'Morning Light'	Morning Light Silver Grass	1 GAL	POT	30" Spacing
53	<i>Panicum virgatum</i> 'Apache Rose'	Apache Rose Switch Grass	1 GAL	POT	30" Spacing
161	<i>Panicum virgatum</i> 'Cheyenne Sky'	Cheyenne Sky Switch Grass	1 GAL	POT	18" Spacing
68	<i>Sporobolus heterolepis</i> 'Tara'	Tara Prairie Droopseed	1 GAL	POT	18" Spacing
<b>PERENNIALS</b>					
25	<i>Echinacea purpurea</i> 'Kim's Knee High' TM	Kim's Knee High Purple Coneflower	1 GAL	POT	
21	<i>Hemerocallis x 'Happy Returns'</i>	Happy Returns Daylily	1 GAL	POT	
101	<i>Hemerocallis x 'Pardon Me'</i>	Pardon Me Daylily	1 GAL	POT	

**PLANT SCHEDULE BIO RETENTION**

QTY	BOTANICAL NAME	COMMON NAME	SIZE	ROOT	REMARKS
20	<i>Iroquois Beauty</i> Black Chokeberry	Aronia melanocarpa 'Morton'	18" HT	CONT.	
26	Ames St. Johns Wort	<i>Hypericum kalmianum</i> 'Ames'	18" HT	CONT.	
<b>ORNAMENTAL GRASSES</b>					
124	Pennsylvania Sedge	<i>Carex pennsylvanica</i>	1 GAL	POT	12" Spacing
138	Cheyenne Sky Switch Grass	<i>Panicum virgatum</i> 'Cheyenne Sky'	1 GAL	POT	18" Spacing
92	Little Bluestem Grass	<i>Schizachyrium scoparium</i>	1 GAL	POT	18" Spacing
64	Tara Prairie Droopseed	<i>Sporobolus heterolepis</i> 'Tara'	1 GAL	POT	18" Spacing
<b>PERENNIALS</b>					
98	Stiff Tickseed	<i>Coreopsis palmata</i>	1 GAL	POT	
66	Wild Berry Purple Coneflower	<i>Echinacea purpurea</i> 'Wild Berry'	1 GAL	POT	
66	Spotted Beebalm	<i>Monarda punctata</i>	1 GAL	POT	
70	Solar Cascade Goldenrod	<i>Solidago shortii</i> Solar Cascade	1 GAL	POT	

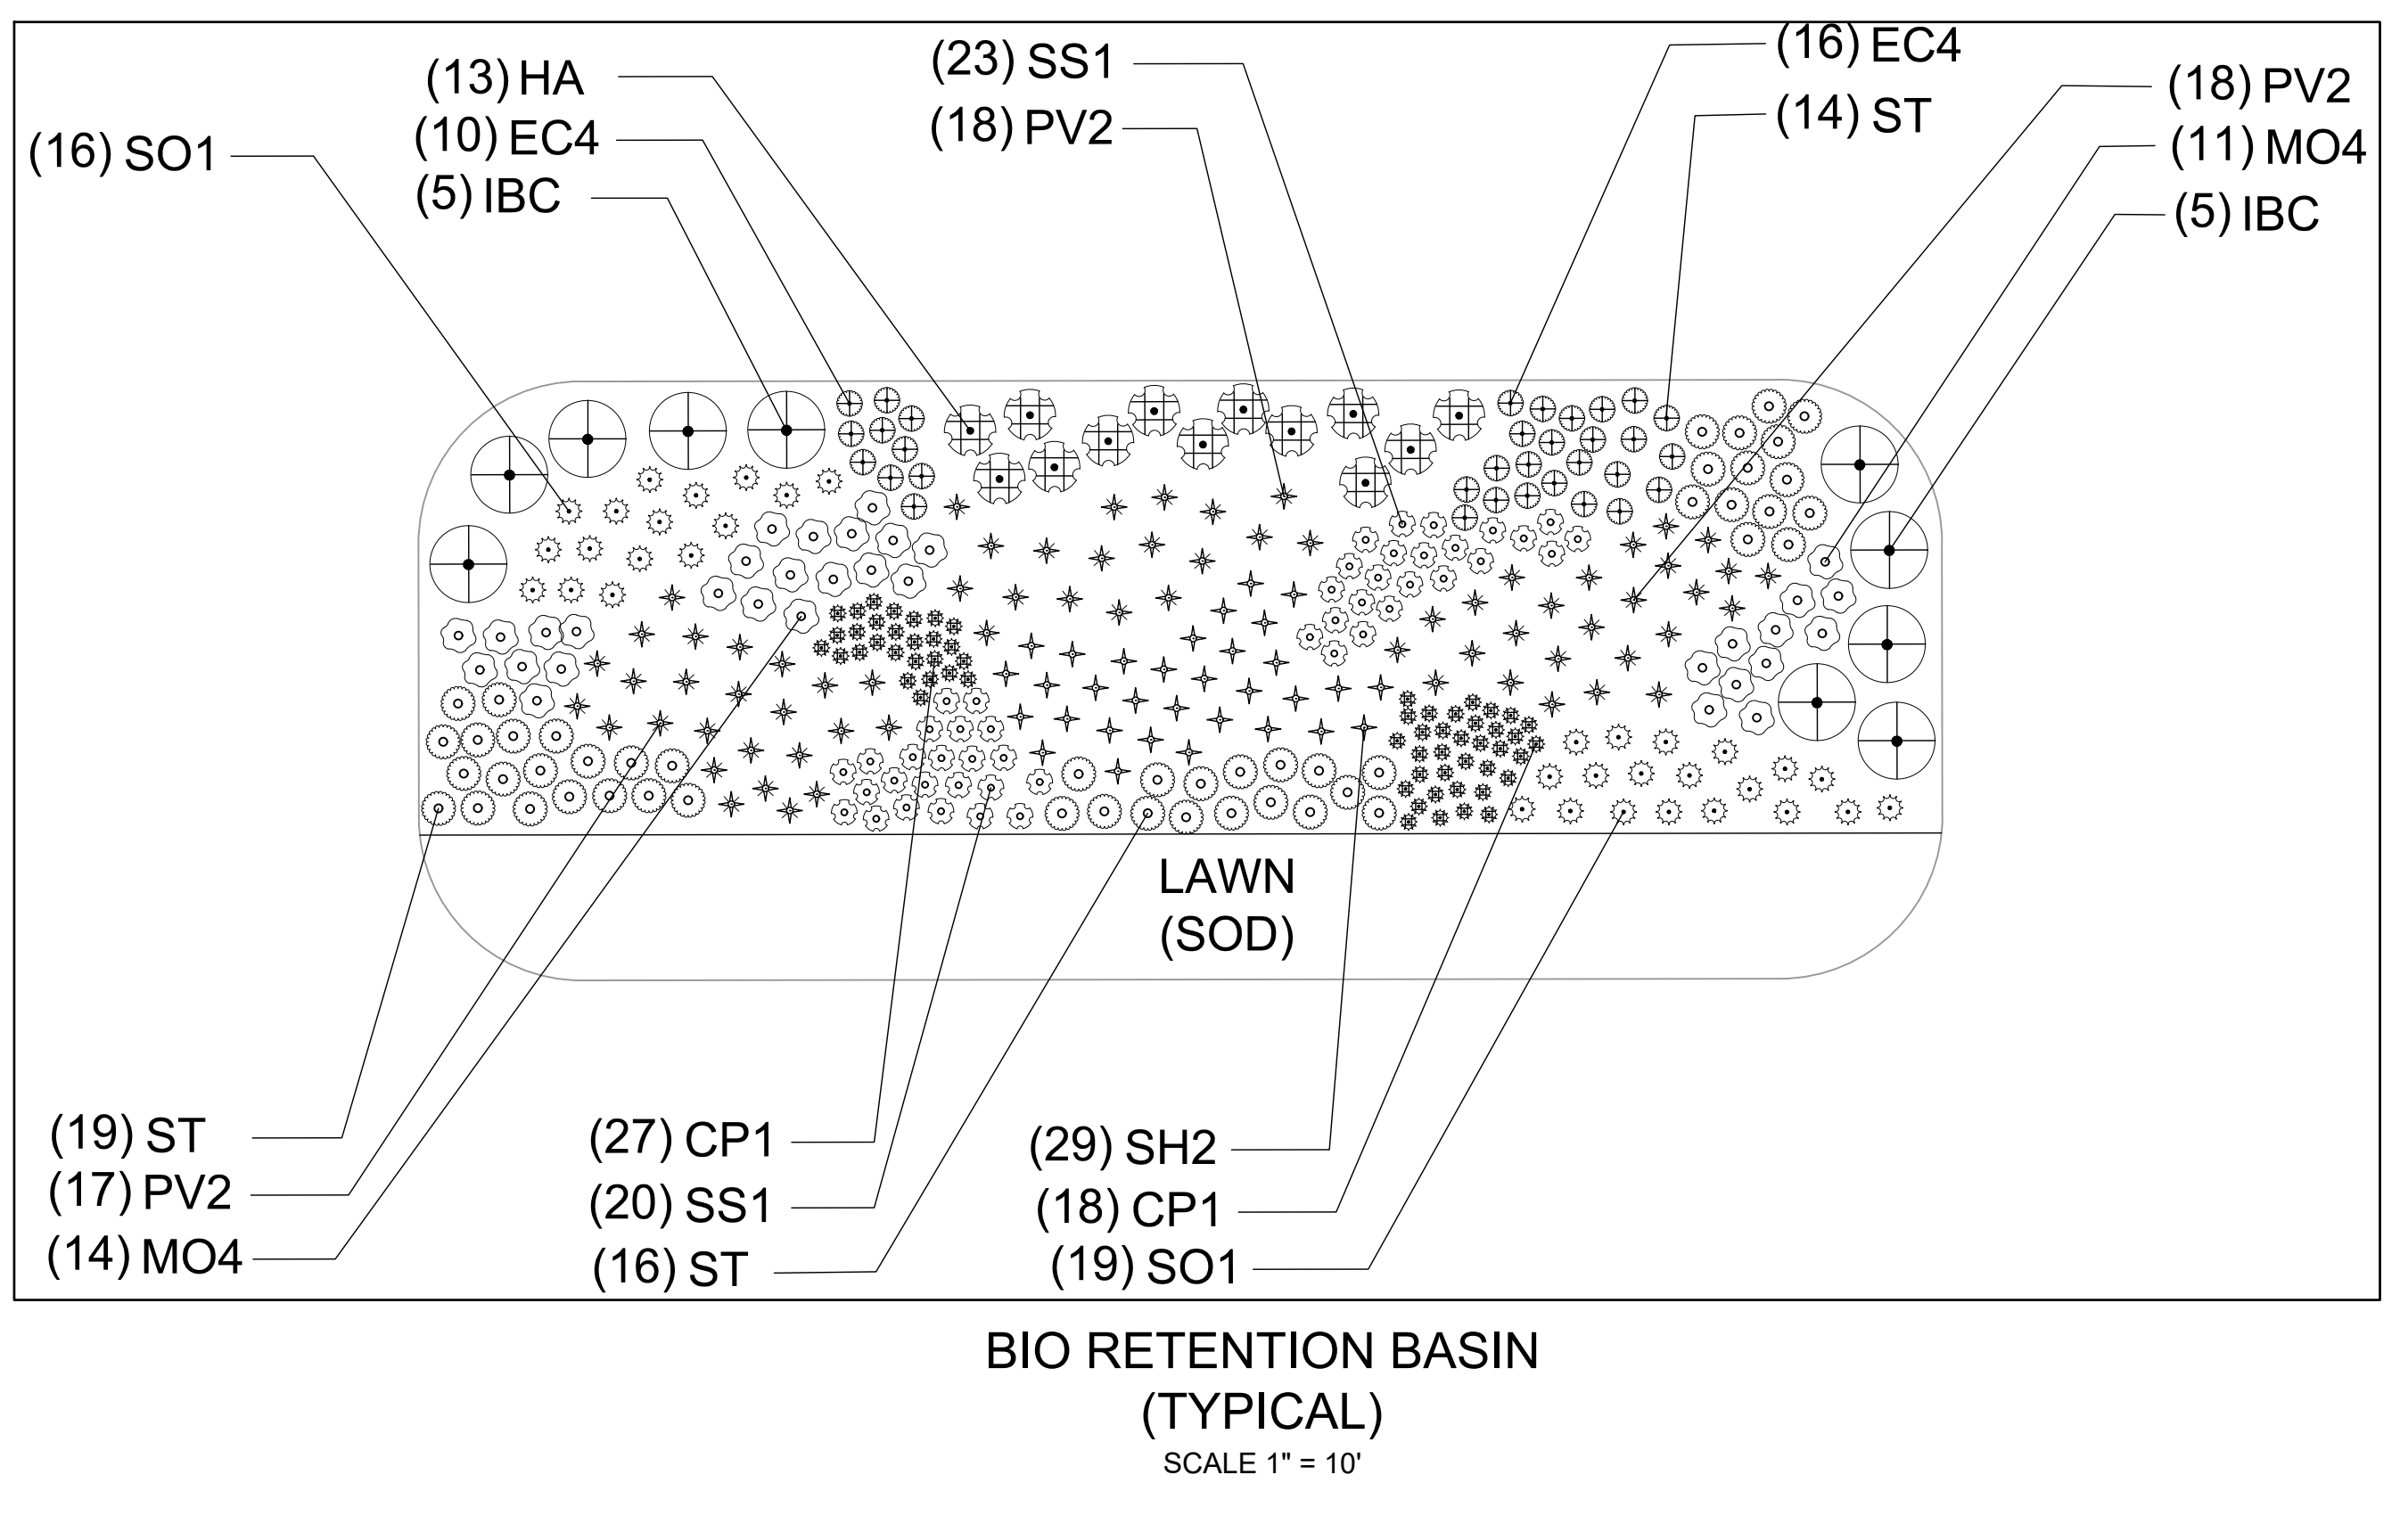

R.A. SMITH, INC. ASSUMES NO RESPONSIBILITY FOR DAMAGES, LIABILITY OR COSTS RESULTING FROM CHANGES OR ALTERATIONS MADE TO THIS PLAN WITHOUT THE EXPRESSED WRITTEN CONSENT OF R.A. SMITH, INC.

THE LOCATIONS OF EXISTING UTILITY INSTALLATIONS AS SHOWN ON THIS PLAN ARE APPROXIMATE. THERE MAY BE OTHER UNDERGROUND UTILITY INSTALLATIONS WITHIN THE PROJECT AREA THAT ARE NOT SHOWN.

DESCRIPTION

DATE

**SERITAGE GROWTH PROPERTIES**

**SITE CIVIL ENGINEER:**  
R.A. SMITH, INC.  
16475 W. BLUEMOUND ROAD  
SUITE 200  
BROOKFIELD, WI 53005  
PH: 262/781-1000

**raSmith**  
CREATIVITY BEYOND ENGINEERING  
rasmith.com

**SERITAGE REDEVELOPMENT - ORLAND SQUARE**  
2 ORLAND SQUARE DRIVE  
VILLAGE OF ORLAND PARK, ORLAND TOWNSHIP, COOK COUNTY, IL

**LANDSCAPE PLAN**  
**NORTH EAST**

© COPYRIGHT 2019 R.A. Smith, Inc.  
DATE: 03-19-19  
SCALE: 1" = 20'  
JOB NO. 3170138  
PROJECT MANAGER: JEFFREY T. NANCE  
DESIGNED BY: NJW/CNS  
CHECKED BY: CNS

**SHEET NUMBER**  
**L103**