



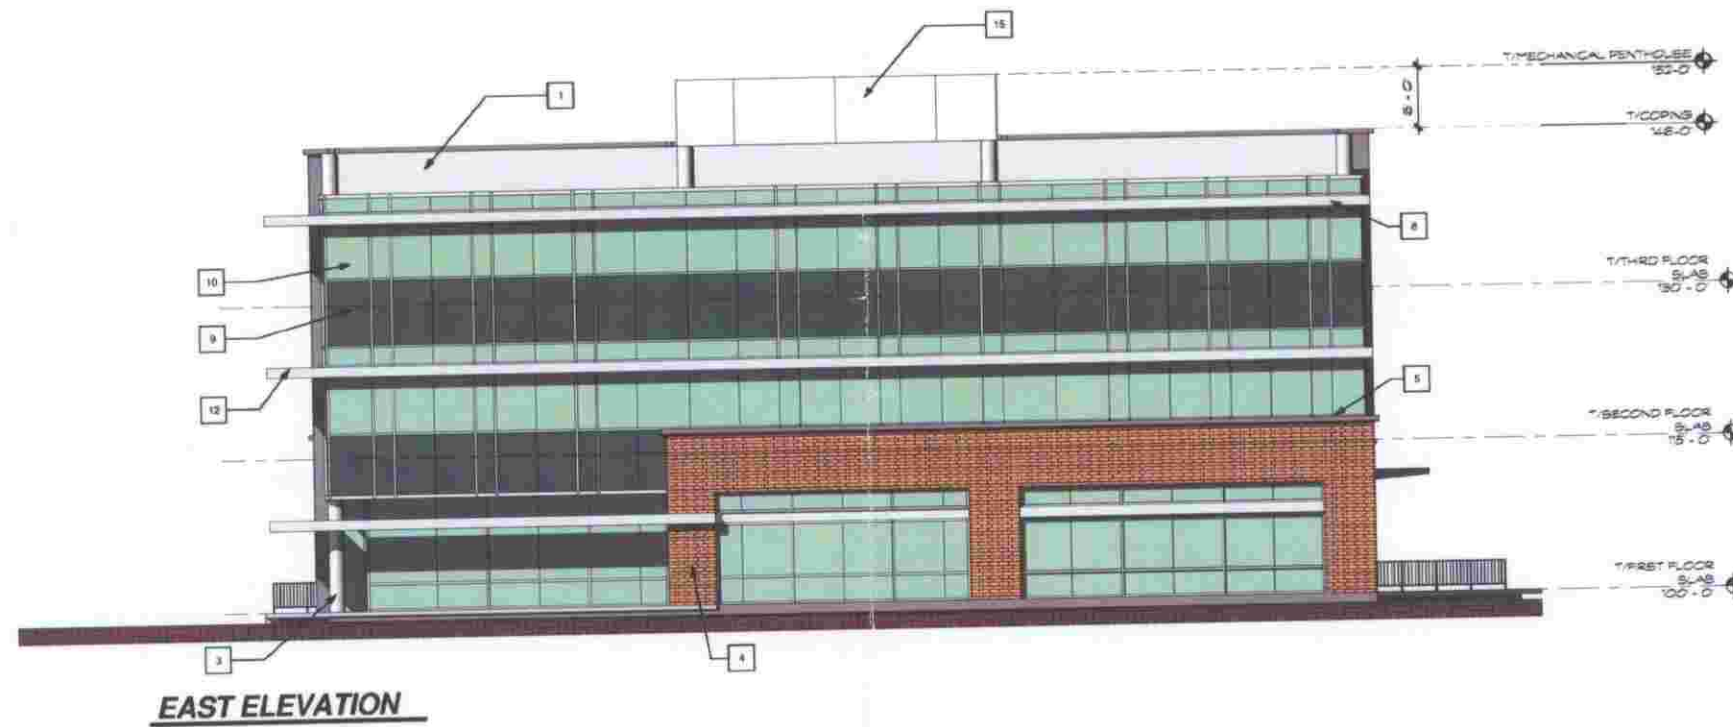


EAST ELEVATION

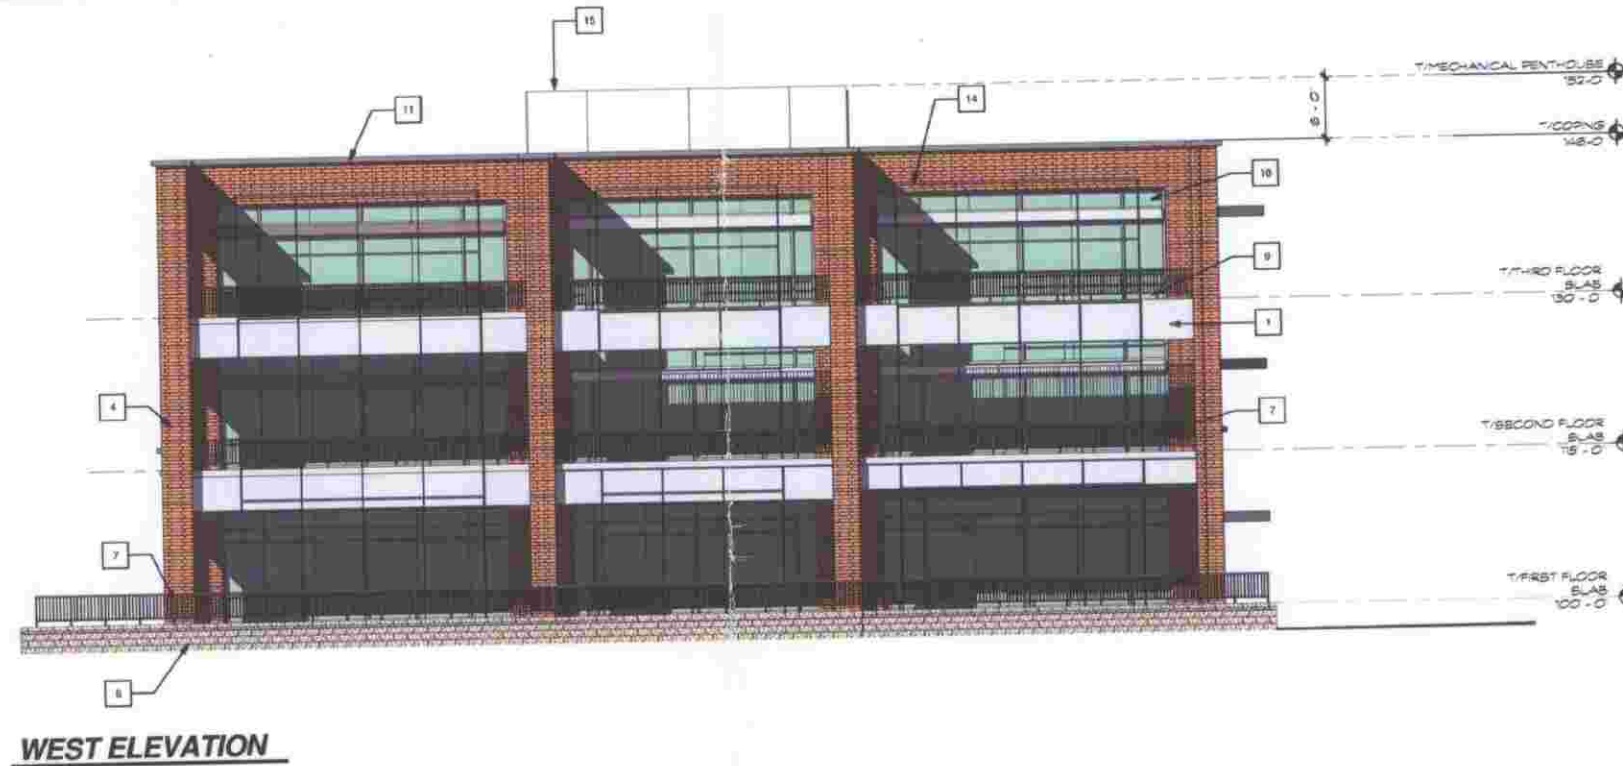


WEST ELEVATION

ELEVATION MATERIALS	
Type	Material/Description
1	PREFINISHED ALUMINUM PANEL SYSTEM
2	PREFINISHED ALUMINUM CANOPY
3	PREFINISHED ALUMINUM COLUMN COVER
4	FACE BRICK
5	MASONRY SILL
6	KEYSTONE LANDSCAPE RETAINING WALL SYSTEM
7	PREFINISHED ALUMINUM RAILING SYSTEM
8	PREFINISHED ALUMINUM ACCENT MULLION
9	SPANDREL GLASS IN PREFINISHED ALUMINUM MULLION SYSTEM
10	TINTED VISION GLASS IN PREFINISHED ALUMINUM MULLION SYSTEM
11	PREFINISHED METAL COPIING
12	PROJECTING PREFINISHED ALUMINUM SUN SHADE
13	MASONRY ACCENT
14	PREFINISHED METAL LATTICE
15	PREFINISHED METAL PANEL

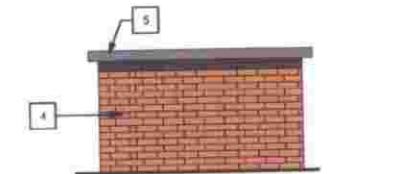

TRASH ENCLOSURE SIDE

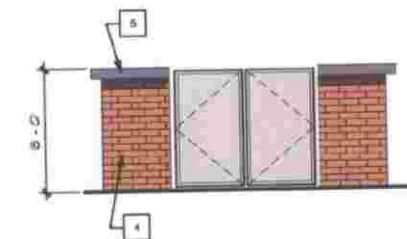


TRASH ENCLOSURE FRONT

0 25 50
 07.06.2007 2007 016

ARCHIDEAS

Architecture
 Interiors
 Planning

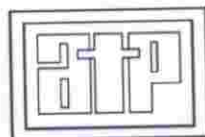

AMERICAN TECHNICAL PUBLISHERS

ORLAND PARK, ILLINOIS

- WEST AND EAST ELEVATIONS; TRASH ENCLOSURE ELEVATIONS -