





HONDA

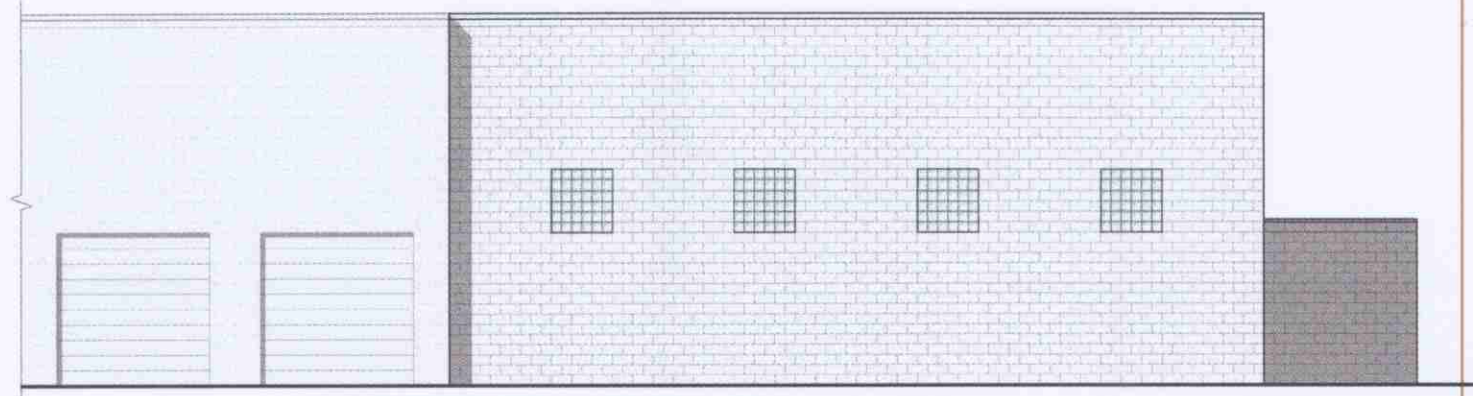


PROPOSED REAR (NORTH) ELEVATION

SCALE: 3/16" = 1'-0"

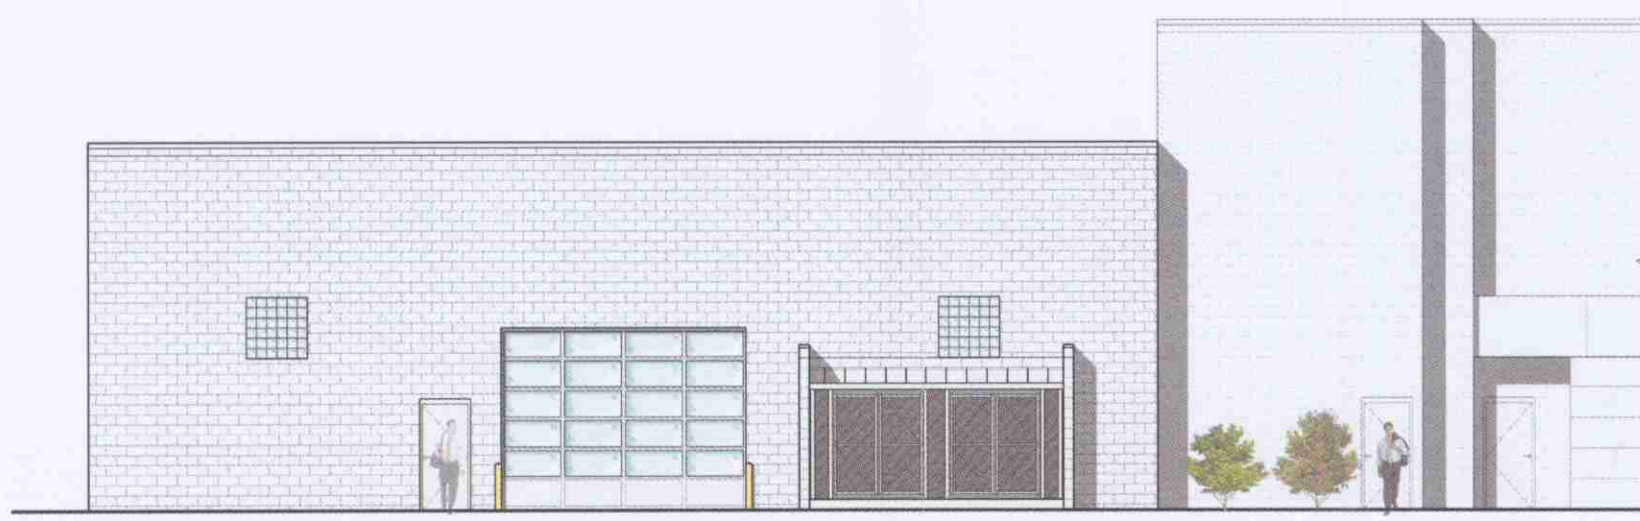

PROPOSED SIDE (WEST) ELEVATION

SCALE: 3/16" = 1'-0"

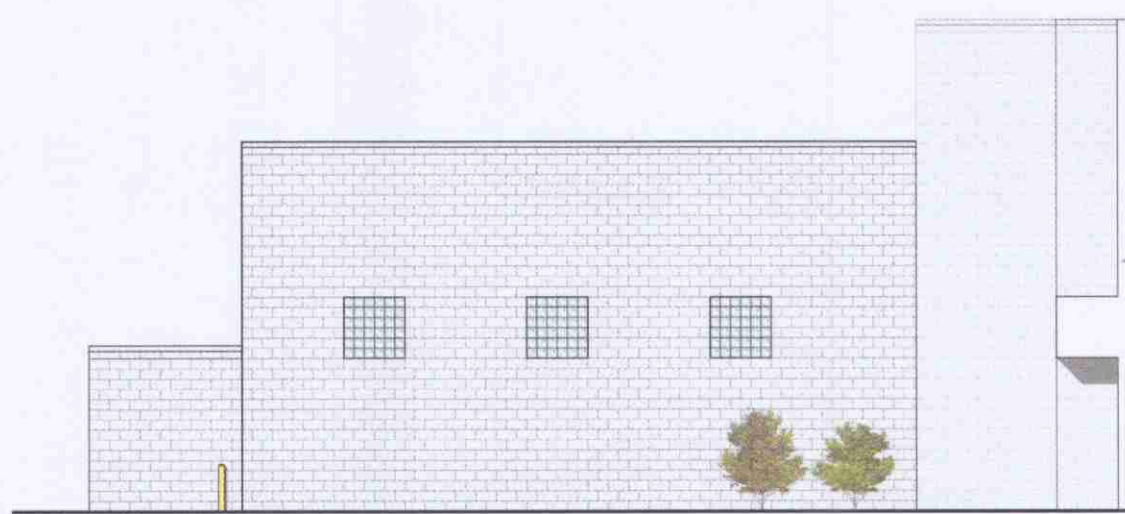

PROPOSED FRONT (SOUTH) ELEVATION

SCALE: 3/16" = 1'-0"

Community Honda
8340 West 159th Street, Orland Park, Illinois 60462

Copyright 2009



ARCHITECTURE
LAND PLANNING
INTERIOR ARCHITECTURE
LANDSCAPE ARCHITECTURE
900 RIDGE ROAD
HOMERWOOD, ILLINOIS 60430
P: 708.799.4400 F: 708.799.4434
WWW.LINDENGROUPINC.COM


BOARD APPROVED

CASE NO. 8009-0303

DATE 8-3-09

W/CONDITIONS ✓

W/O CONDITIONS _____

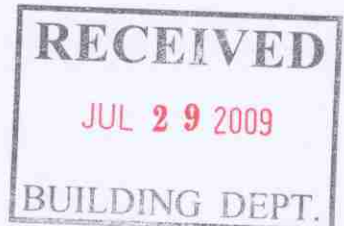

P.1

Date: 06-10-09
Job # 39-09