

LEGEND		
	Ex. Deciduous Shrub	
	Ex. Deciduous Tree	
	Prop. Deciduous Shrub	
	Prop. Deciduous Shrub	
	Prop. Deciduous Shrub	
	Prop. Coniferous Shrub	
	Prop. Ornamental Tree	
	Prop. Deciduous Tree	
	Prop. Coniferous Tree	
	Prop. Herbs	
	Prop. Light Bollard	

No.	Revision/Issue	Date

Hey and Associates, Inc.
 Engineering, Ecology and Landscape Architecture
 8755 W. HIGGINS ROAD, SUITE 835
 CHICAGO, ILLINOIS 60631
 OFFICE (773) 693-9200
 FAX (773) 693-9202
 CHICAGO@HEYASSOC.COM
 PROFESSIONAL DESIGN FIRM
 LICENSE N.O. 184-002429


Village of Orland Park
 Municipal Complex
 Landscape Improvements

Overall Landscape Plan

PROJECT NO:	17-0346	DRAWING NO:	L1.1
DESIGNED BY:	LAV		
DRAWN BY:	CFR/LAV		
CHECKED BY:	TRP		
APPROVED BY:	TRP	SHEET NO:	
ISSUE DATE:	05/28/2019		2 OF 9

Concept


Copyright © 2019 Hey and Associates, Inc.

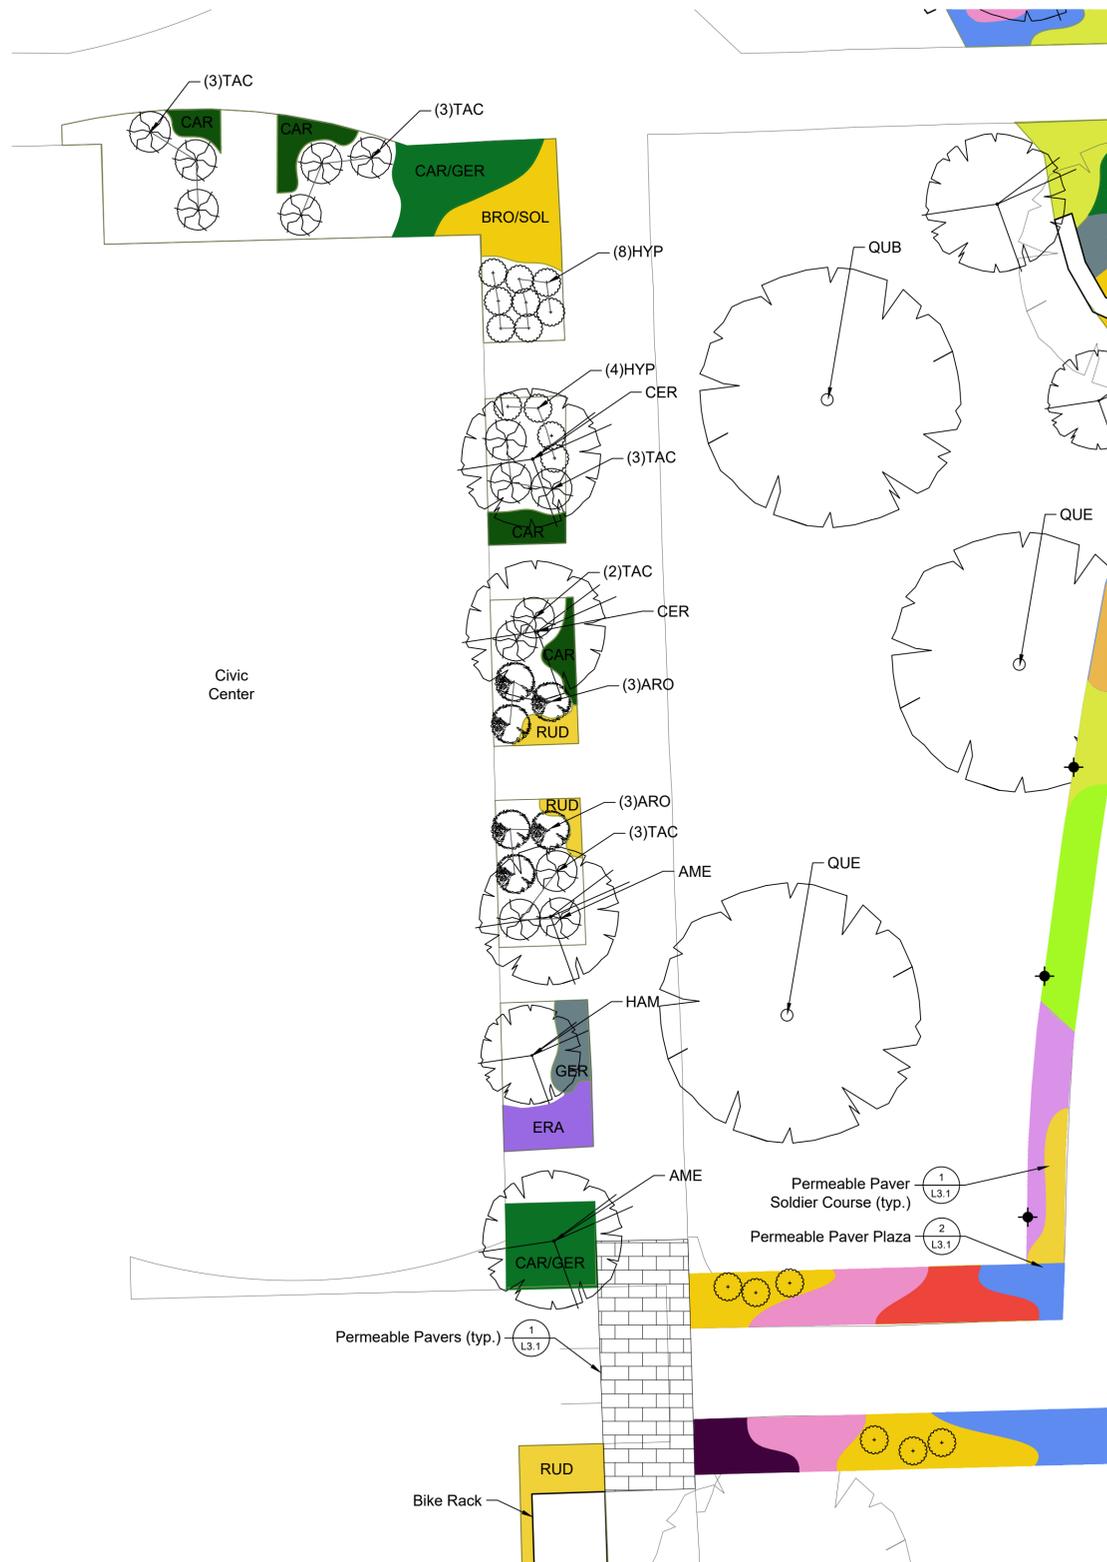

1 Civic Center Foundation - North
Scale: 1" = 10'



2 Civic Center Foundation - South
Scale: 1" = 10'

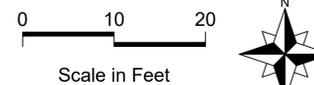

LEGEND

- Ex. Deciduous Shrub
- Ex. Deciduous Tree
- Prop. Deciduous Shrub
- Prop. Deciduous Shrub
- Prop. Deciduous Shrub
- Prop. Coniferous Shrub
- Prop. Ornamental Tree
- Prop. Deciduous Tree
- Prop. Coniferous Tree
- Prop. Herbs
- Prop. Light Bollard

No.	Revision/Issue	Date

Hey and Associates, Inc.

Engineering, Ecology and Landscape Architecture
8755 W. HIGGINS ROAD, SUITE 835
CHICAGO, ILLINOIS 60631
OFFICE (773) 693-9200
FAX (773) 693-9202
CHICAGO@HEYASSOC.COM

PROFESSIONAL DESIGN FIRM
LICENSE N.O. 184-002429



Village of Orland Park
Municipal Complex
Landscape Improvements

Civic Center Foundation

PROJECT NO: 17-0346		DRAWING NO:
DESIGNED BY: LAV		L2.1
DRAWN BY: CFR/LAV		
CHECKED BY: TRP		
APPROVED BY: TRP		SHEET NO:
ISSUE DATE: 05/28/2019		4 OF 9

Concept

Copyright © 2019 Hey and Associates, Inc.

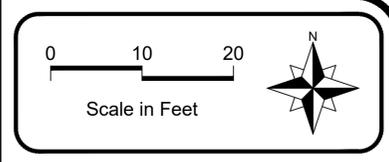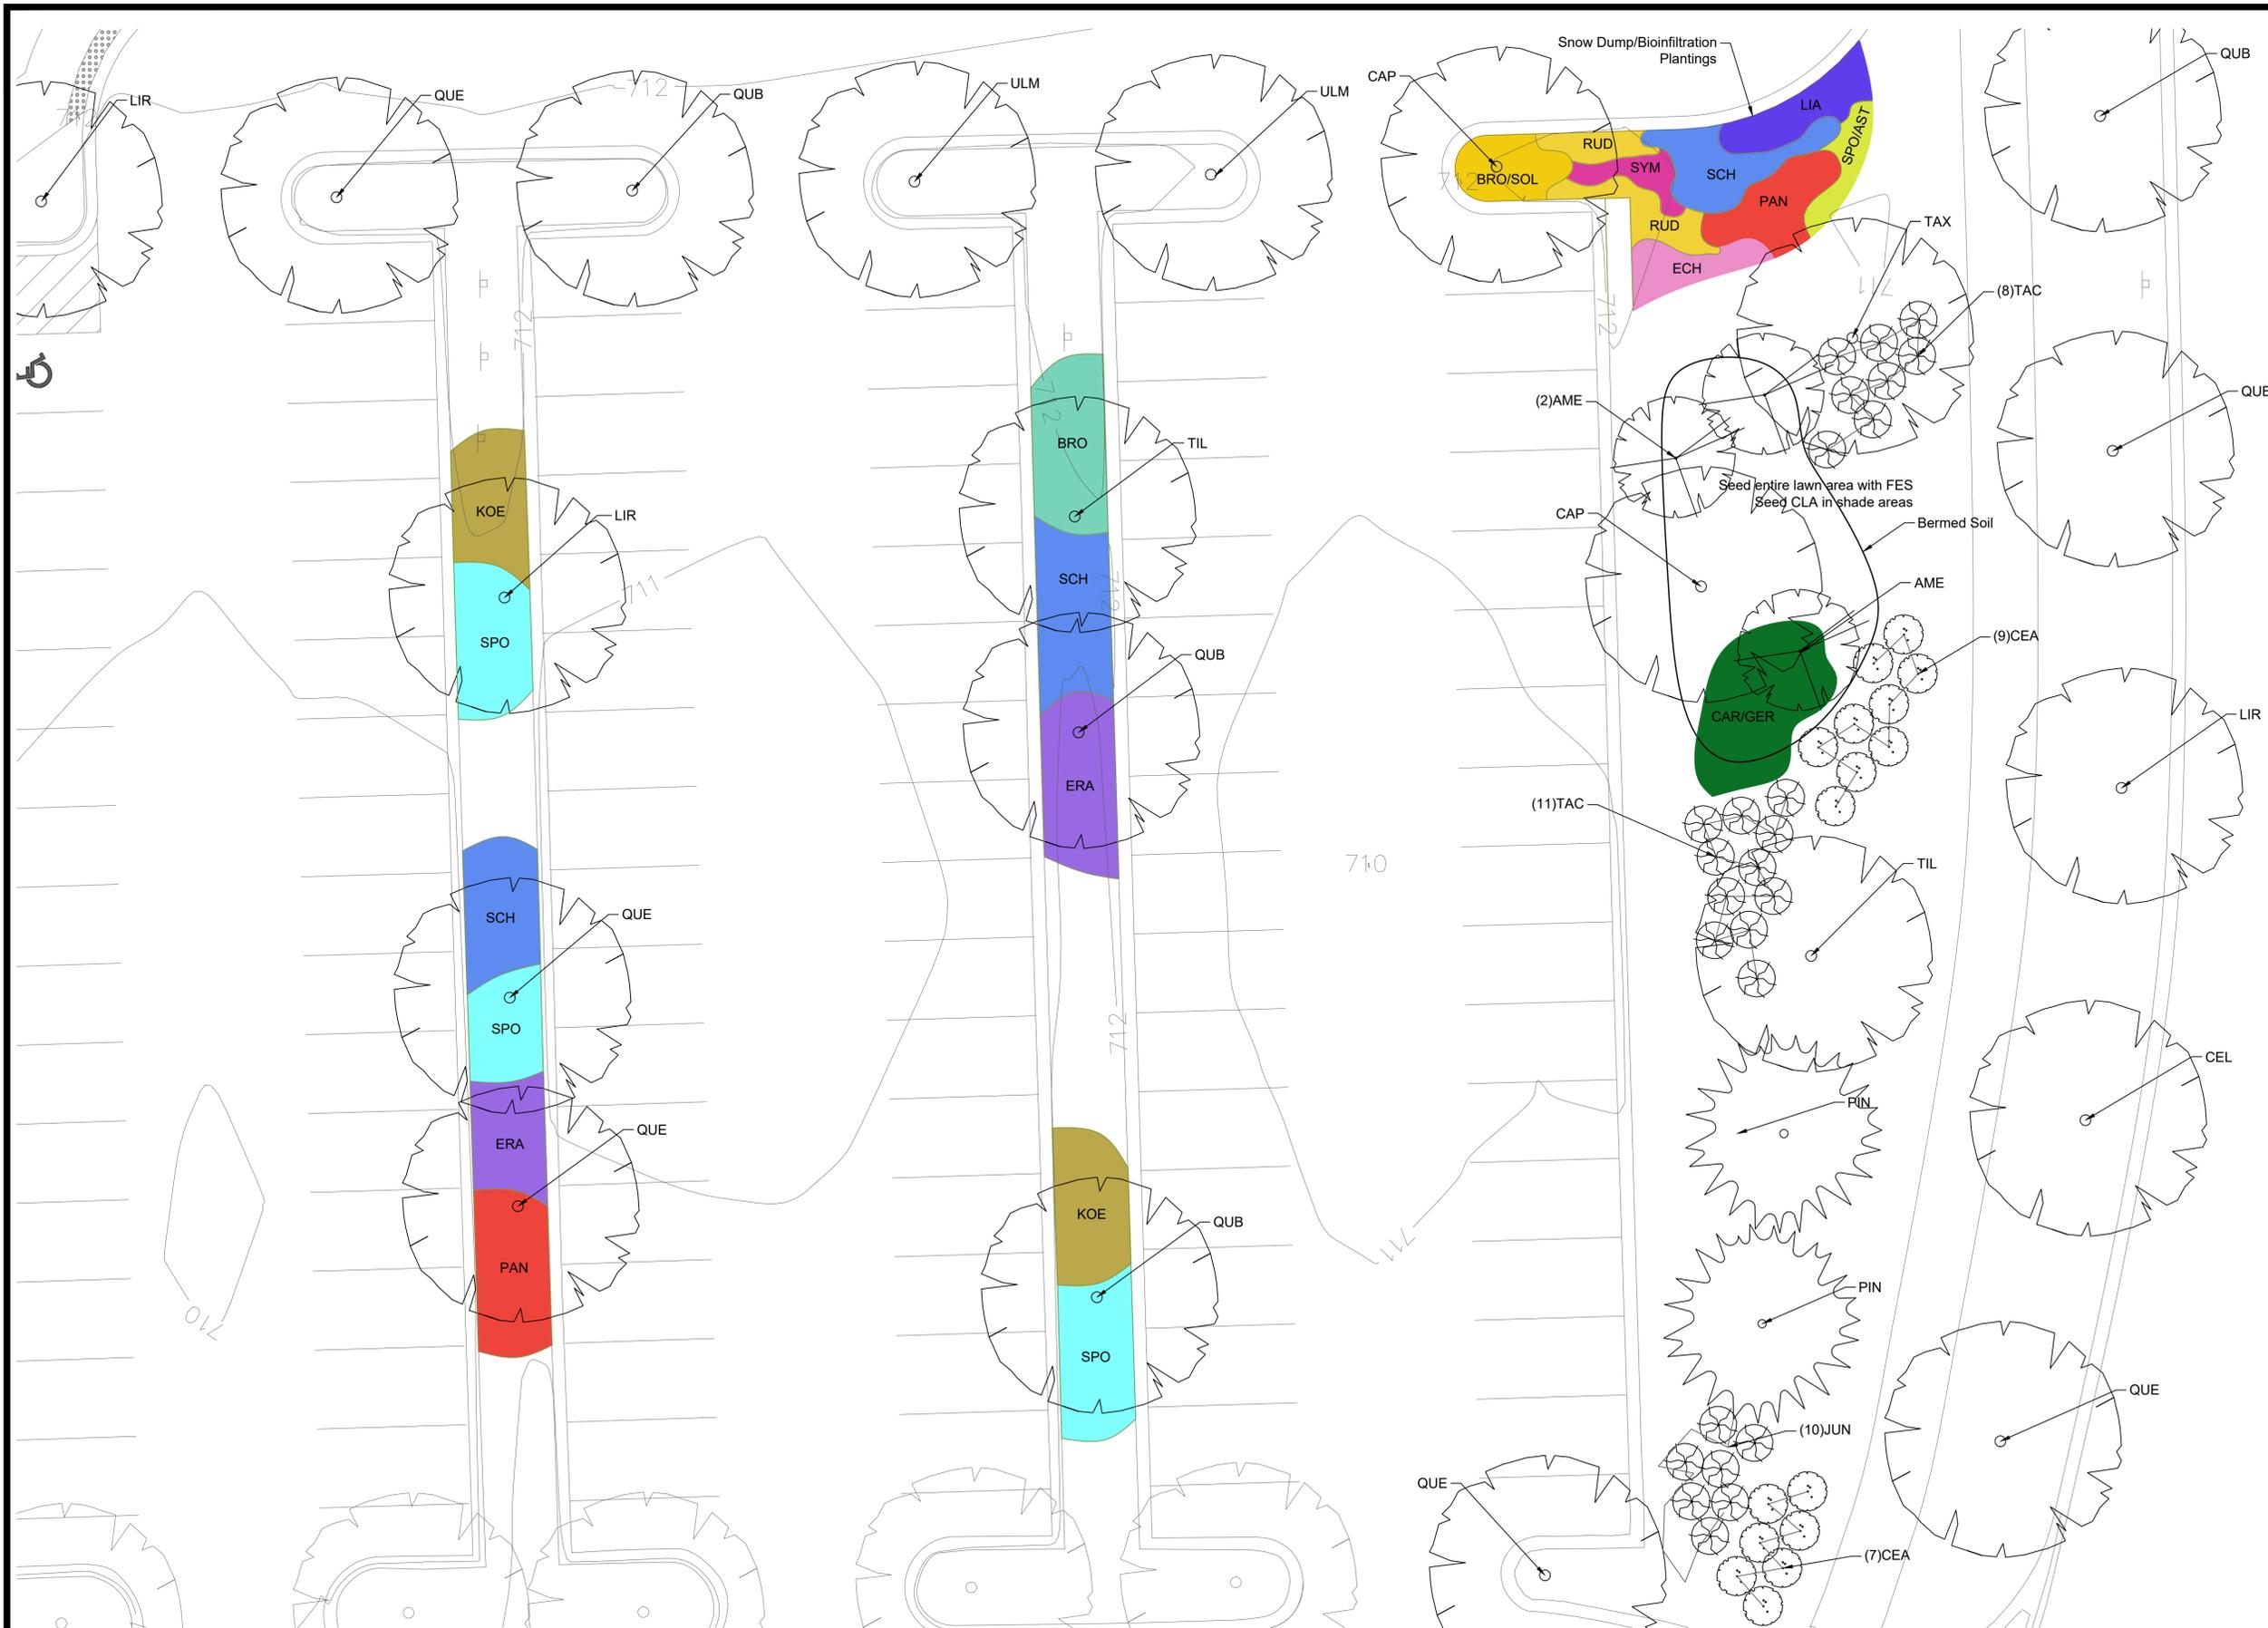

LEGEND	
	Ex. Deciduous Shrub
	Ex. Deciduous Tree
	Prop. Deciduous Shrub
	Prop. Deciduous Tree
	Prop. Coniferous Shrub
	Prop. Ornamental Tree
	Prop. Deciduous Tree
	Prop. Coniferous Tree
	Prop. Herbs
	Prop. Light Bollard

No.	Revision/Issue	Date

Hey and Associates, Inc.
 Engineering, Ecology and Landscape Architecture
 8755 W. HIGGINS ROAD, SUITE 835
 CHICAGO, ILLINOIS 60631
 OFFICE (773) 693-9200
 FAX (773) 693-9202
 CHICAGO@HEYASSOC.COM
 PROFESSIONAL DESIGN FIRM
 LICENSE N.O. 184-002429

Village of Orland Park
 Municipal Complex
 Landscape Improvements


Demonstration Lawn - North
 and Parking Lot Islands

PROJECT NO:	17-0346	DRAWING NO:	L2.2
DESIGNED BY:	LAV	CHECKED BY:	TRP
DRAWN BY:	CFR/LAV	APPROVED BY:	TRP
CHECKED BY:	TRP	ISSUE DATE:	05/28/2019
APPROVED BY:	TRP	SHEET NO.:	5 OF 9


Concept

1 Demonstration Lawn - North and Parking Lot Islands
 Scale: 1" = 10'

Copyright © 2019 Hey and Associates, Inc.

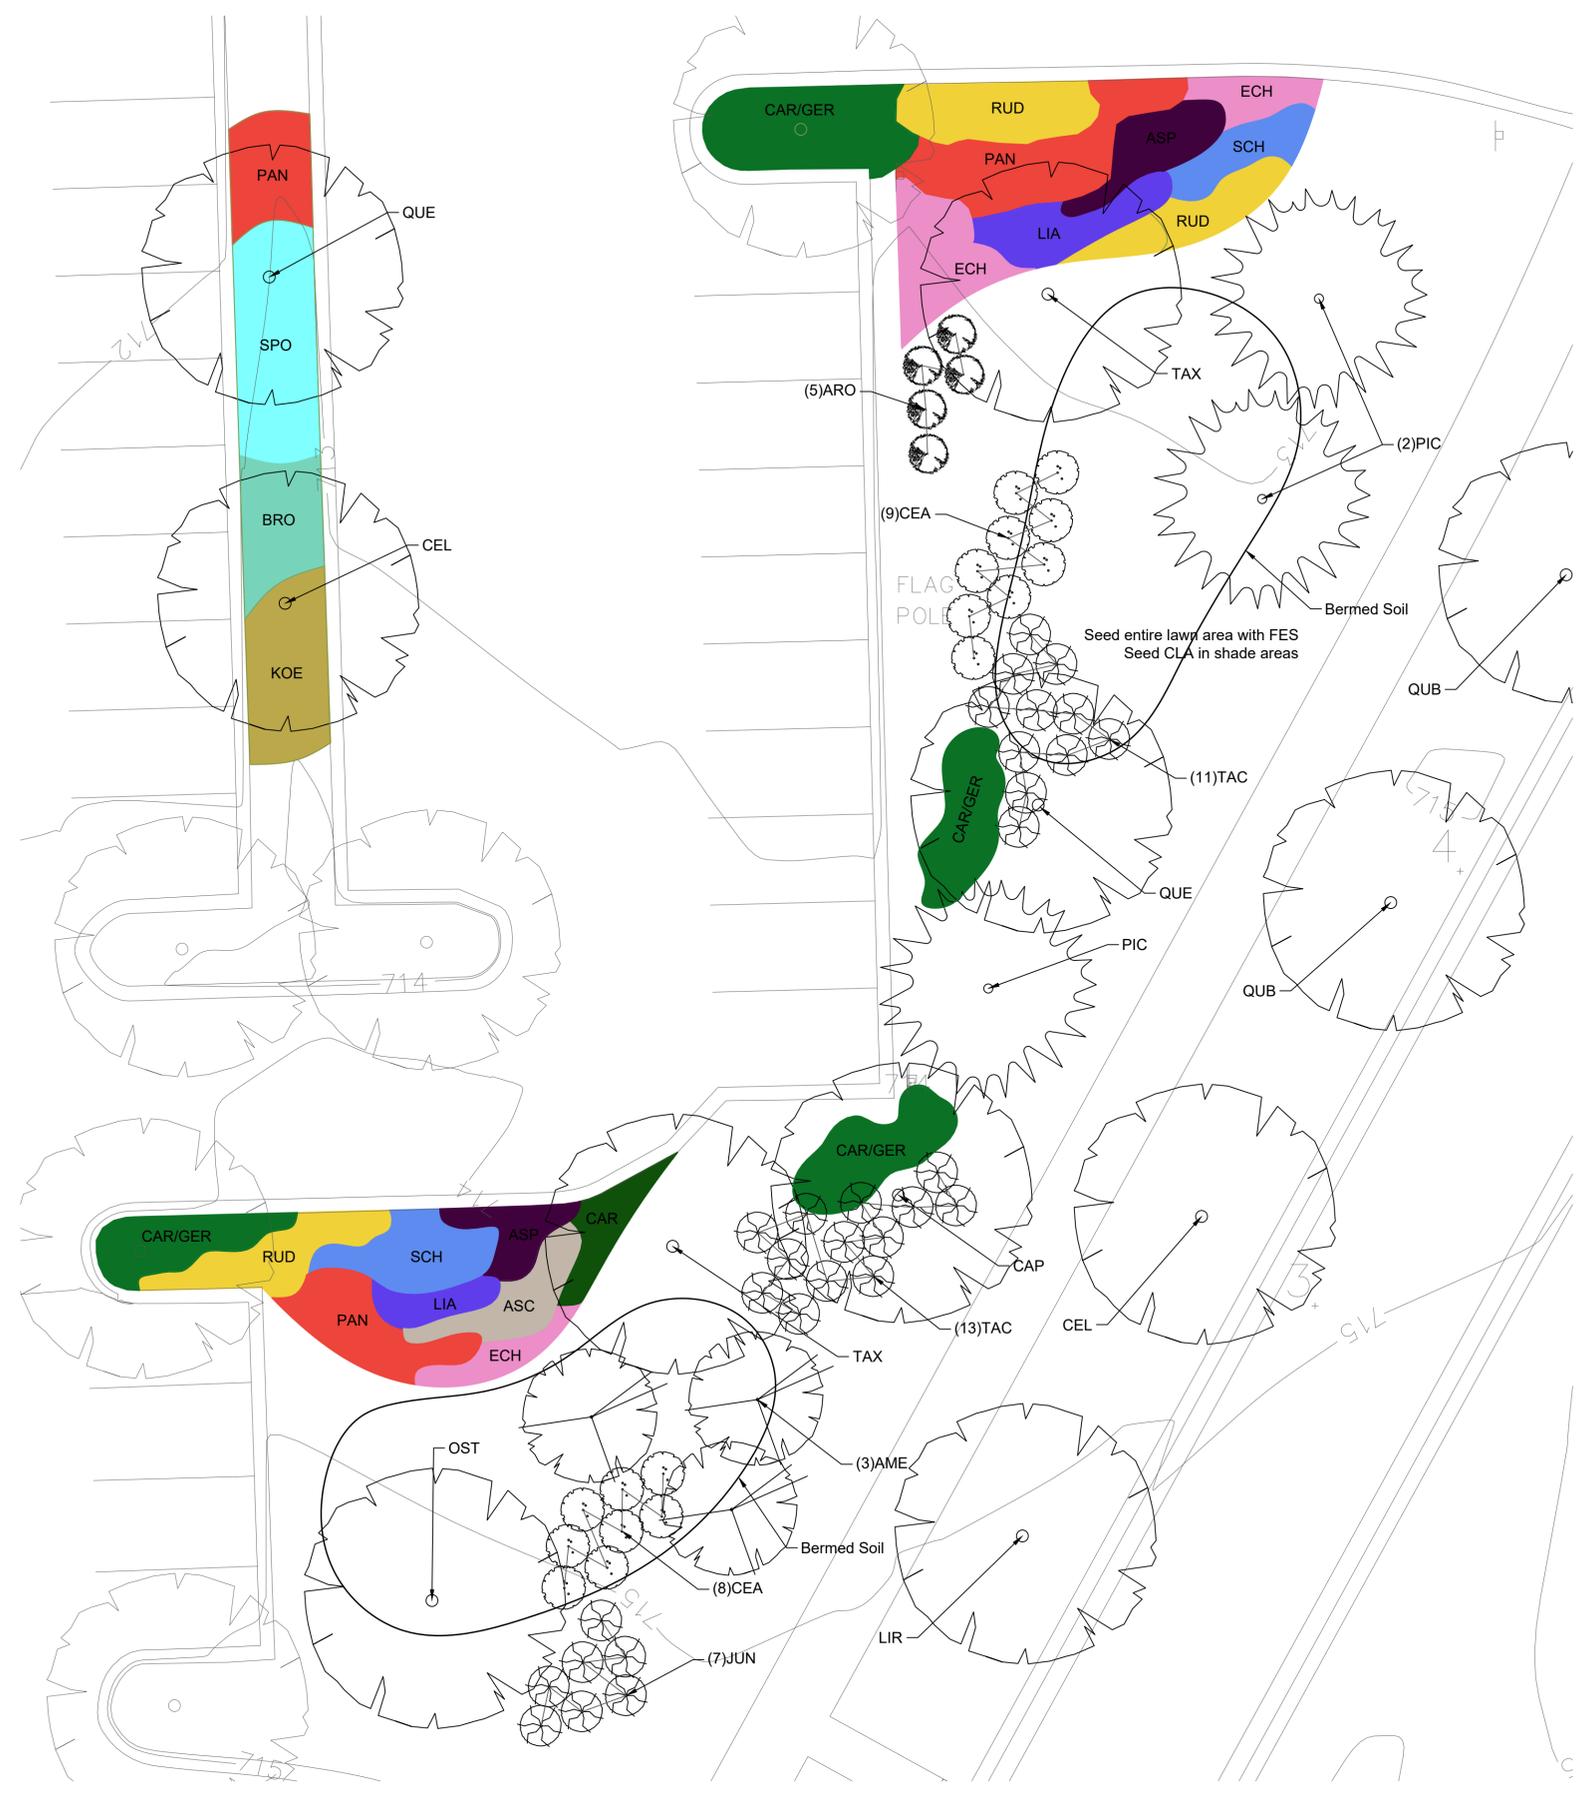

① Demonstration Lawn - South and Parking Lot Islands
Scale: 1" = 10'

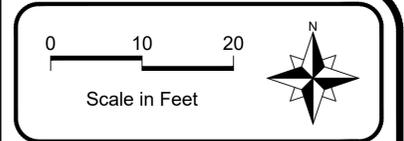

LEGEND		
	Ex. Deciduous Shrub	
	Ex. Deciduous Tree	
	Prop. Deciduous Shrub	
	Prop. Deciduous Shrub	
	Prop. Deciduous Shrub	
	Prop. Coniferous Shrub	
	Prop. Ornamental Tree	
	Prop. Deciduous Tree	
	Prop. Coniferous Tree	
	Prop. Herbs	
	Prop. Light Bollard	

No.	Revision/Issue	Date

Hey and Associates, Inc.
 Engineering, Ecology and Landscape Architecture
 8755 W. HIGGINS ROAD, SUITE 835
 CHICAGO, ILLINOIS 60631
 OFFICE (773) 693-9200
 FAX (773) 693-9202
 CHICAGO@HEYASSOC.COM
 PROFESSIONAL DESIGN FIRM
 LICENSE N.O. 184-002429


Village of Orland Park
 Municipal Complex
 Landscape Improvements

Demonstration Lawn and
 Parking Lot Islands

PROJECT NO: 17-0346		DRAWING NO:	
DESIGNED BY	LAV	L2.3	SHEET NO:
DRAWN BY	CFR/LAV		
CHECKED BY	TRP		
APPROVED BY	TRP	6 OF 9	
ISSUE DATE	05/28/2019		

Concept

Copyright © 2019 Hey and Associates, Inc.

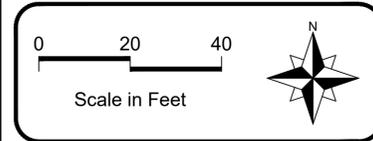

LEGEND		
	Ex. Deciduous Shrub	
	Ex. Deciduous Tree	
	Prop. Deciduous Shrub	
	Prop. Deciduous Shrub	
	Prop. Deciduous Shrub	
	Prop. Coniferous Shrub	
	Prop. Ornamental Tree	
	Prop. Deciduous Tree	
	Prop. Coniferous Tree	
	Prop. Herbs	
	Prop. Light Bollard	

No.	Revision/Issue	Date


Hey and Associates, Inc.
 Engineering, Ecology and Landscape Architecture
 8755 W. HIGGINS ROAD, SUITE 835
 CHICAGO, ILLINOIS 60631
 OFFICE (773) 693-9200
 FAX (773) 693-9202
 CHICAGO@HEYASSOC.COM
 PROFESSIONAL DESIGN FIRM
 LICENSE NO. 184-002429

Village of Orland Park
 Municipal Complex
 Landscape Improvements


Parking Lot Islands

PROJECT NO:	17-0346	DRAWING NO:	L2.4
DESIGNED BY:	LAV		
DRAWN BY:	CFR/LAV		
CHECKED BY:	TRP		
APPROVED BY:	TRP	SHEET NO:	
ISSUE DATE:	05/28/2019		7 OF 9

Concept

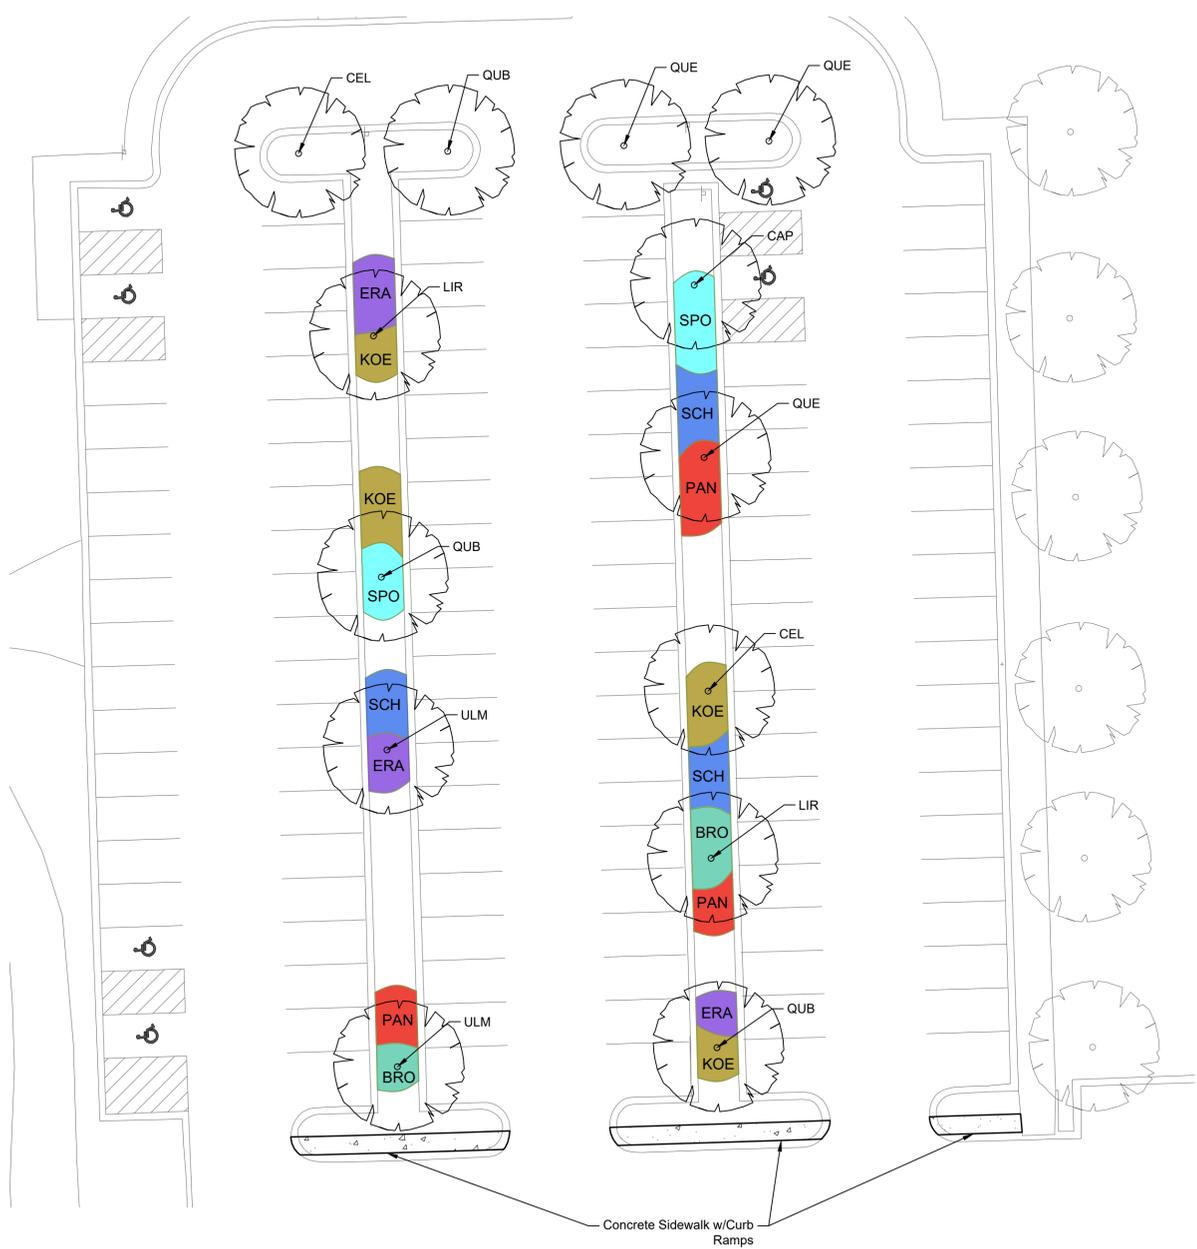

1 Parking Islands - South
 Scale: 1" = 20'

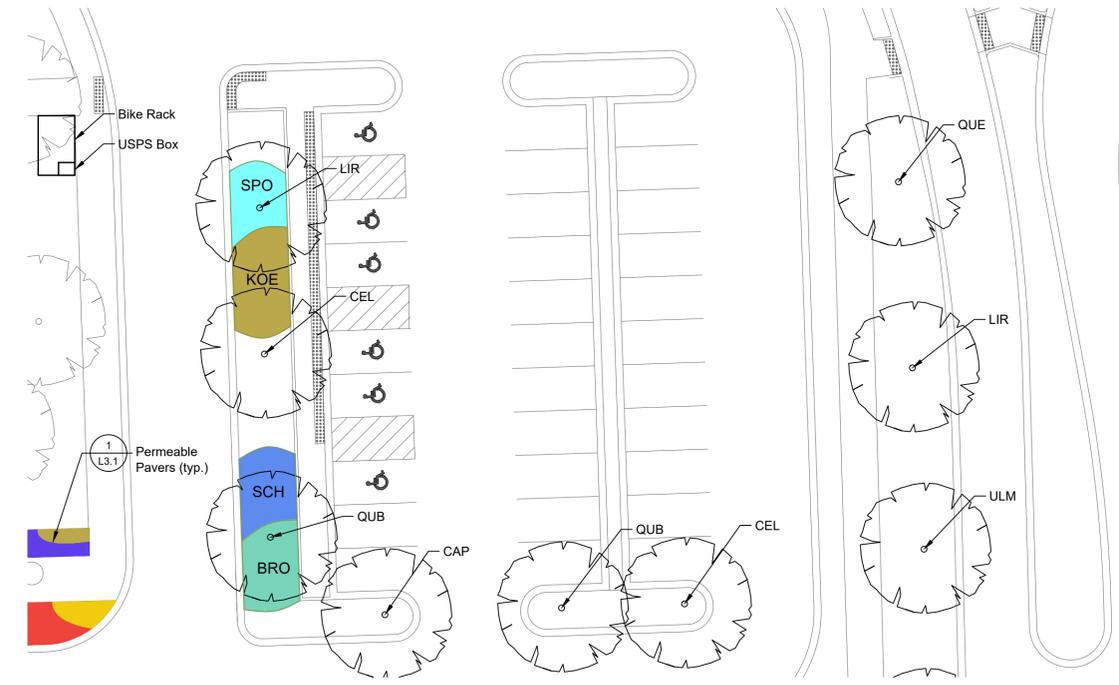

2 Parking Lot Islands - North
 Scale: 1" = 20'

Symbol	Latin Name	Common Name	Size	Quantity
ALL	<i>Allium cernuum</i>	Nodding Onion	#1 Container, MIN 6"	6
ASP	<i>Asclepias purpurascens</i>	Purple Milkweed	#1 Container, MIN 6"	65
ASC	<i>Asclepias syriaca</i>	Common Milkweed	#1 Container, MIN 6"	38
AST	<i>Asclepias tuberosa</i>	Butterfly Weed	#1 Container, MIN 6"	29
ECH	<i>Echinacea pallida</i>	Pale Purple Coneflower	#1 Container, MIN 6"	349
GER	<i>Geranium maculatum</i>	Wild Geranium	#1 Container, MIN 6"	568
LIA	<i>Liatris aspera</i>	Rough Blazing Star	#1 Container, MIN 6"	179
ORI	<i>Origanum vulgare</i>	Oregano	3" Pot	6
PYC	<i>Pycnanthemum virginianum</i>	Mountain Mint	#1 Container, MIN 6"	173
RUD	<i>Rudbeckia speciosa</i>	Black Eyed-Susan	#1 Container, MIN 6"	544
RUF	<i>Rudbeckia fulgida 'Blori' Little Suzy</i>	Black Eyed-Susan	#1 Container, MIN 6"	125
SAL	<i>Salvia officinalis</i>	Culinary Sage	3" Pot	6
SYM	<i>Symphoricarpon oolentangense</i>	Sky Blue Aster	#1 Container, MIN 6"	46
SOL	<i>Solidago flexilis</i>	Zig-zag Goldenrod	#1 Container, MIN 6"	98
THY	<i>Thymus vulgaris</i>	Thyme	3" Pot	6
ALL	<i>Allium lusitanicum 'Summer Beauty'</i>	Allium 'Summer Beauty'	#1 Container, MIN 6"	35

Symbol	Latin Name	Common Name	Size	Quantity
BRO	<i>Bromus pubescens</i>	Woodland Brome	#1 Container, MIN 6"	529
CAR	<i>Carex pennsylvanica</i>	Pennsylvania Sedge	#1 Container, MIN 6"	452
ERA	<i>Eragrostis spectabilis</i>	Purple Love Grass	#1 Container, MIN 6"	433
FES	<i>Festuca spp.</i>	No-Mow Fescue Seed	5 lbs/1000 SF	104
KOE	<i>Koeleria macrantha</i>	June Grass	#1 Container, MIN 6"	691
PAN	<i>Panicum virgatum</i>	Switch Grass	#1 Container, MIN 6"	717
SPO	<i>Sporobolus heterolepis</i>	Prairie Dropseed	#1 Container, MIN 6"	520
SCH	<i>Schizachyrium scoparium</i>	Little Bluestem	#1 Container, MIN 6"	680
CHA	<i>Chasmanthium latifolium</i>	Northern Sea Oats	#1 Container, MIN 6"	150

Symbol	Latin Name	Common Name	Size	Quantity
ANE	<i>Anemone canadensis</i>	Canada Anemone	Plant Plug, 2"	100
CLA	<i>Claytonia virginica</i>	Spring Beauty	Seed	
ERY	<i>Erythronium albidum</i>	White Trout Lilies	Plant Plug, 2"	300
SAN	<i>Sanguinaria canadensis</i>	Bloodroot	Plant Plug, 2"	300
STY	<i>Styloporum diphyllum</i>	Celadine Poppy	Plant Plug, 2"	200


Symbol	Latin Name	Common Name	Size	Quantity
ARO	<i>Aronia melanocarpa 'Morton'</i>	Iroquois Beauty™ Black Chokeberry	#5 Container, MIN 18"	28
CEA	<i>Ceanothus americanus</i>	New Jersey Tea	#5 Container, MIN 18"	33
HYP	<i>Hypericum kalmianum</i>	Kalm's St John's Wort	#5 Container, MIN 18"	34
RIB	<i>Ribes americanum</i>	Wild Black Currant	#5 Container, MIN 18"	3
RHU	<i>Rhus aromatica 'Gro-Low'</i>	Fragrant Sumac	#5 Container, MIN 18"	10
RUB	<i>Rubus odoratus</i>	Purple Flowering Raspberry	#5 Container, MIN 18"	5

Symbol	Latin Name	Common Name	Size	Quantity
JUN	<i>Juniperus × pfitzeriana sea green</i>	Chinese Juniper	#5 Container, MIN 18"	17
TAC	<i>Taxus canadensis</i>	Canada Yew	#5 Container, MIN 18"	70


Symbol	Latin Name	Common Name	Size	Quantity
CAP	<i>Carpinus caroliniana</i>	American hornbeam	B&B, 3" CAL	4
CEL	<i>Celtis occidentalis</i>	Hackberry	B&B, 3" CAL	6
LJR	<i>Liriodendron tulipifera</i>	Tulip Tree	B&B, 3" CAL	5
OST	<i>Ostrya virginiana</i>	Ironwood	B&B, 3" CAL	4
QUB	<i>Quercus bicolor</i>	Swamp White Oak	B&B, 3" CAL	12
QUE	<i>Quercus imbricaria</i>	Shingle oak	B&B, 3" CAL	11
TIL	<i>Tilia americana</i>	American Linden	B&B, 3" CAL	2
ULM	<i>Ulmus 'Morton'</i>	Accolade Elm	B&B, 3" CAL	4
TAX	<i>Taxodium distichum</i>	Bald Cypress	B&B, 3" CAL	3

Symbol	Latin Name	Common Name	Size	Quantity
PIC	<i>Picea glauca 'Densata'</i>	White Spruce	B&B, 8' H	3
PIN	<i>Pinus strobus</i>	White Pine	B&B, 8' H	2



Symbol	Latin Name	Common Name	Size	Quantity
AME	<i>Amelanchier × grandiflora 'Autumn Brilliance'</i>	Serviceberry	B&B, 6' H	18
CER	<i>Cercis canadensis</i>	Eastern Redbud	B&B, 6' H	9
HAM	<i>Hamamelis vernalis</i>	Vernal Witch Hazel	B&B, 6' H	10

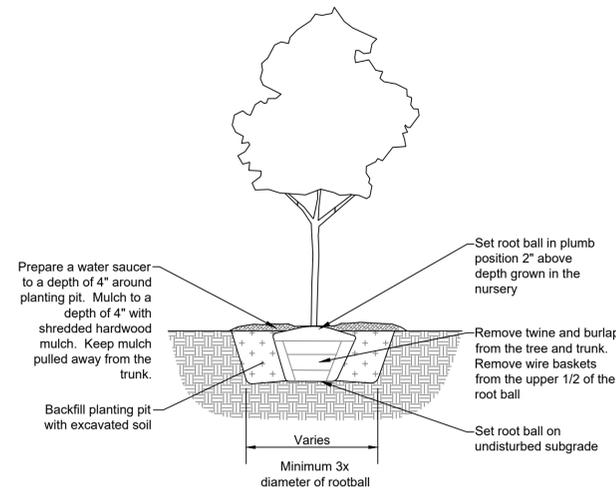

1 Tree Planting Detail (Not to Scale)

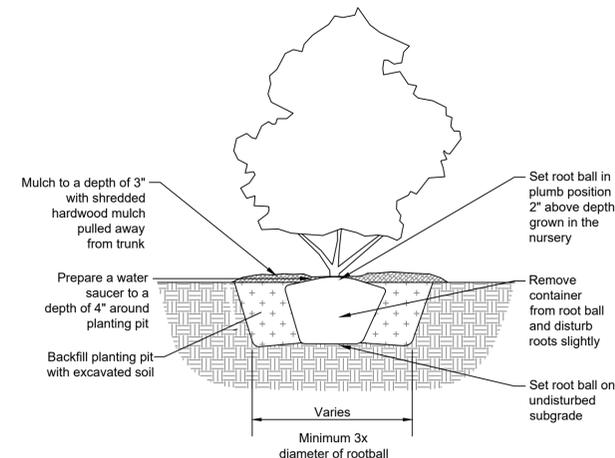


2 Shrub Planting Detail (Not to Scale)

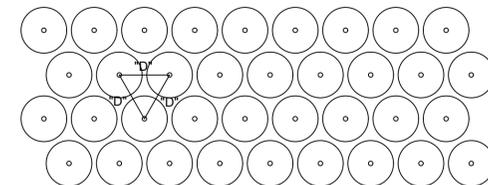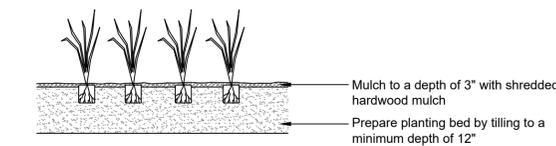

3 Perennial Planting Detail (Not to Scale)



HIGHLAND BROWN OUTCROPPING

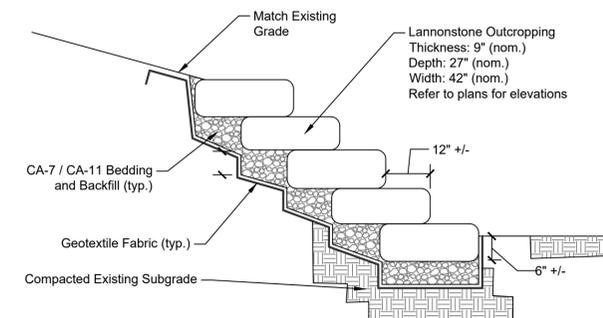

4 Limestone Outcropping Wall Detail (Not to Scale)

Scale bar measures 1" at full scale



LEGEND

No.	Revision/Issue	Date

Hey and Associates, Inc.
 Engineering, Ecology and Landscape Architecture
 8755 W. HIGGINS ROAD, SUITE 835
 CHICAGO, ILLINOIS 60631
 OFFICE (773) 693-9200
 FAX (773) 693-9202
 CHICAGO@HEYASSOC.COM
 PROFESSIONAL DESIGN FIRM
 LICENSE N.O. 184-002429

Village of Orland Park
 Municipal Complex
 Landscape Improvements

Details and Planting List



PROJECT NO:	17-0346	DRAWING NO:	
DESIGNED BY:	LAV	L3.0	
DRAWN BY:	CFR/LAV		
CHECKED BY:	TRP		
APPROVED BY:	TRP	SHEET NO:	
ISSUE DATE:	05/28/2019		8 OF 9

Concept

Scale bar measures 1" at full scale



2-5/8X4X8 PERMEABLE PAVER

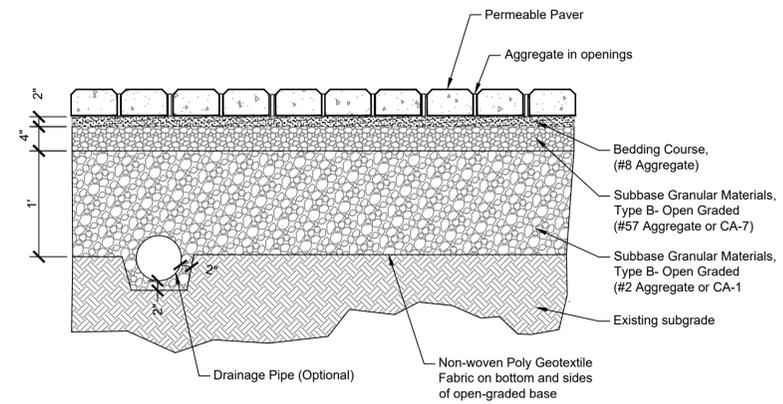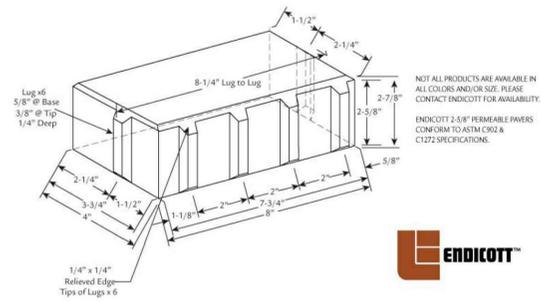

1

Permeable Pavers Detail (Not to Scale)


VILLAGE OF ORLAND PARK
Village Hall Plaza Renovation

Proposed - Option 2c : Purchased Brick and Beige Banding w/ Circle Logo



2

Permeable Pavers Plaza Detail (Not to Scale)

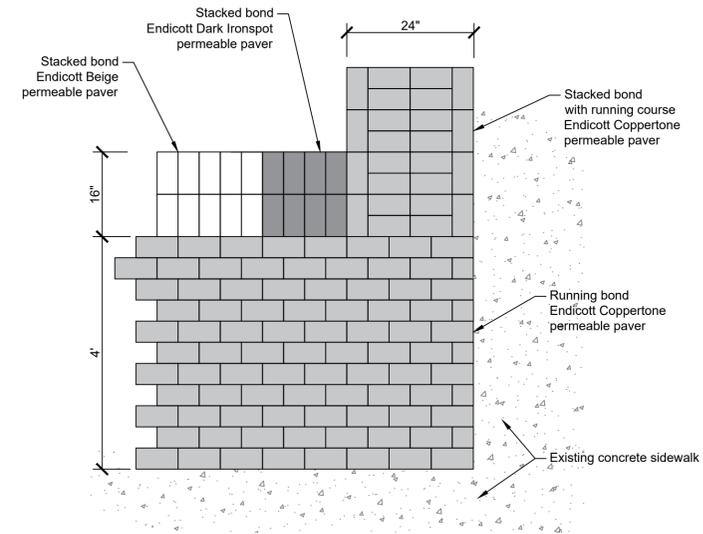

Brussels Dimensional Stone
Color: Sierra



Architectural Cap or
Brussels Dimensional Stone
Color: Limestone



Architectural Cap or
Brussels Dimensional Units
Color: Limestone

Unilock Adhesive

Brussels Dimensional Stone
Color: Sierra


Min. 2 courses below grade

Poured or precast
concrete slab

Filter Cloth

RUNNING BOND PATTERN

One sided wall - 3 stones/sq. face foot
Two sided wall - 6 stones/sq. face foot

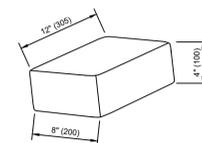

UNILOCK BRUSSELS DIMENSIONAL
1 800 • UNILOCK RUNNING BOND PATTERN
TORONTO • NEW YORK WALL / PILLAR COMBINATION
CHICAGO • DETROIT • BUFFALO BDEDET001.DWG
CLEVELAND

3

Memorial Plaza Seating Wall Detail (Not to Scale)

LEGEND

No.	Revision/Issue	Date

Hey and Associates, Inc.

Engineering, Ecology and Landscape Architecture
8755 W. HIGGINS ROAD, SUITE 835
CHICAGO, ILLINOIS 60631
OFFICE (773) 693-9200
FAX (773) 693-9202
CHICAGO@HEYASSOC.COM

PROFESSIONAL DESIGN FIRM
LICENSE N.O. 184-002429

Village of Orland Park
Municipal Complex
Landscape Improvements

Details and Materials

PROJECT NO: 17-0346		DRAWING NO:	
DESIGNED BY	LAV	L3.1	SHEET NO:
DRAWN BY	CFR/LAV		
CHECKED BY	TRP	9 OF 9	ISSUE DATE
APPROVED BY	TRP		
ISSUE DATE		05/28/2019	

Concept