



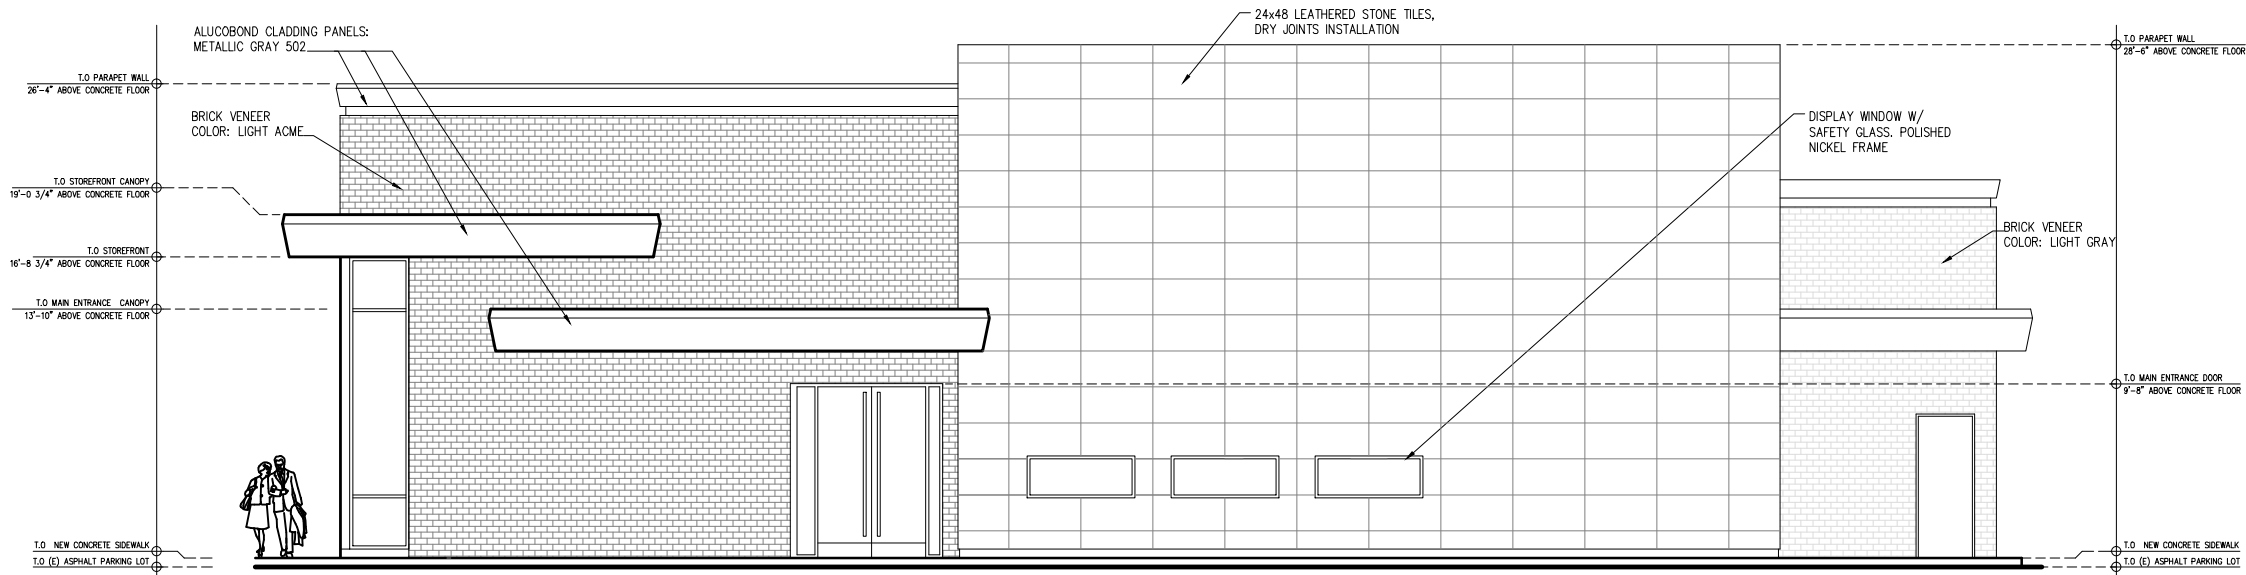

1 **PROPOSED WEST ELEVATION**
A-4 SCALE: 3/32 = 1'-0"

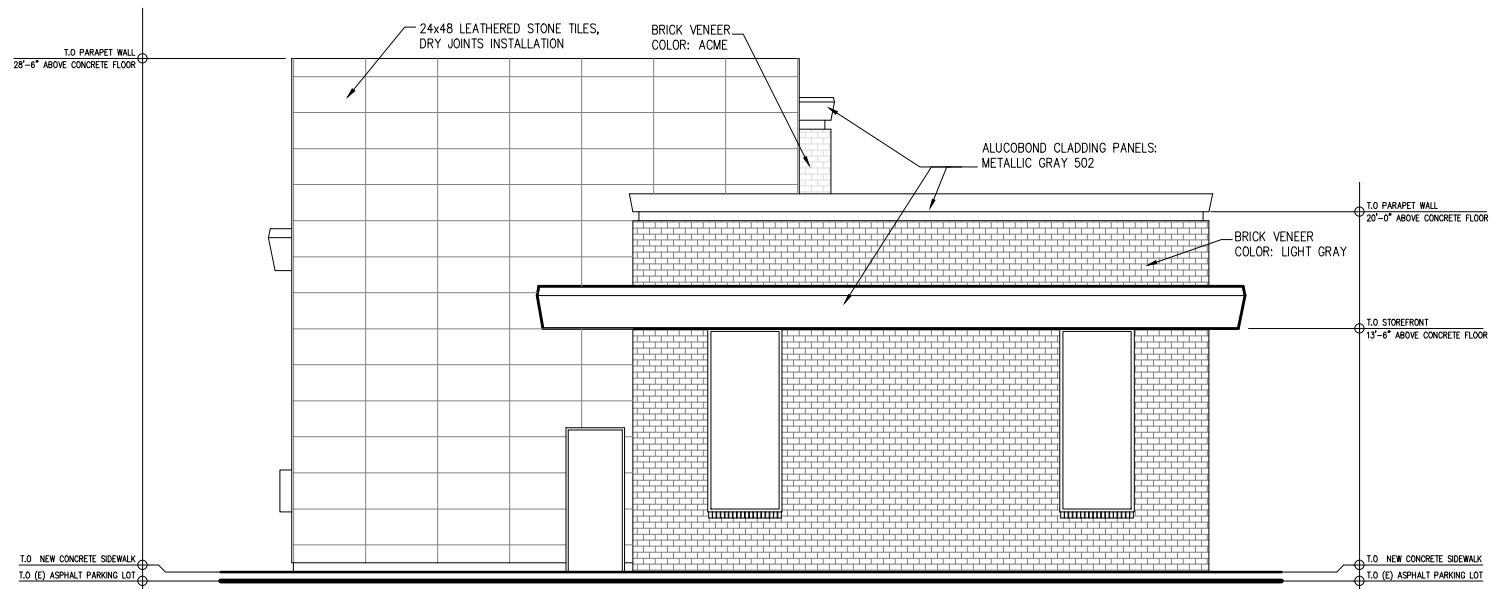

2 **PROPOSED SOUTH ELEVATION**
A-4 SCALE: 3/32 = 1'-0"

CONCEPT DESIGN

8496 TYCO ROAD UNIT B
TYSONS CORNER, VA 22182
703-403-6175 buldix@gmail.com




YASINI JEWELERS
30 ORLAND SQUARE DRIVE
ORLAND PARK, ILLINOIS 60467


09/21/2019

A-4

PRELIMINARY CONCEPT DESIGN

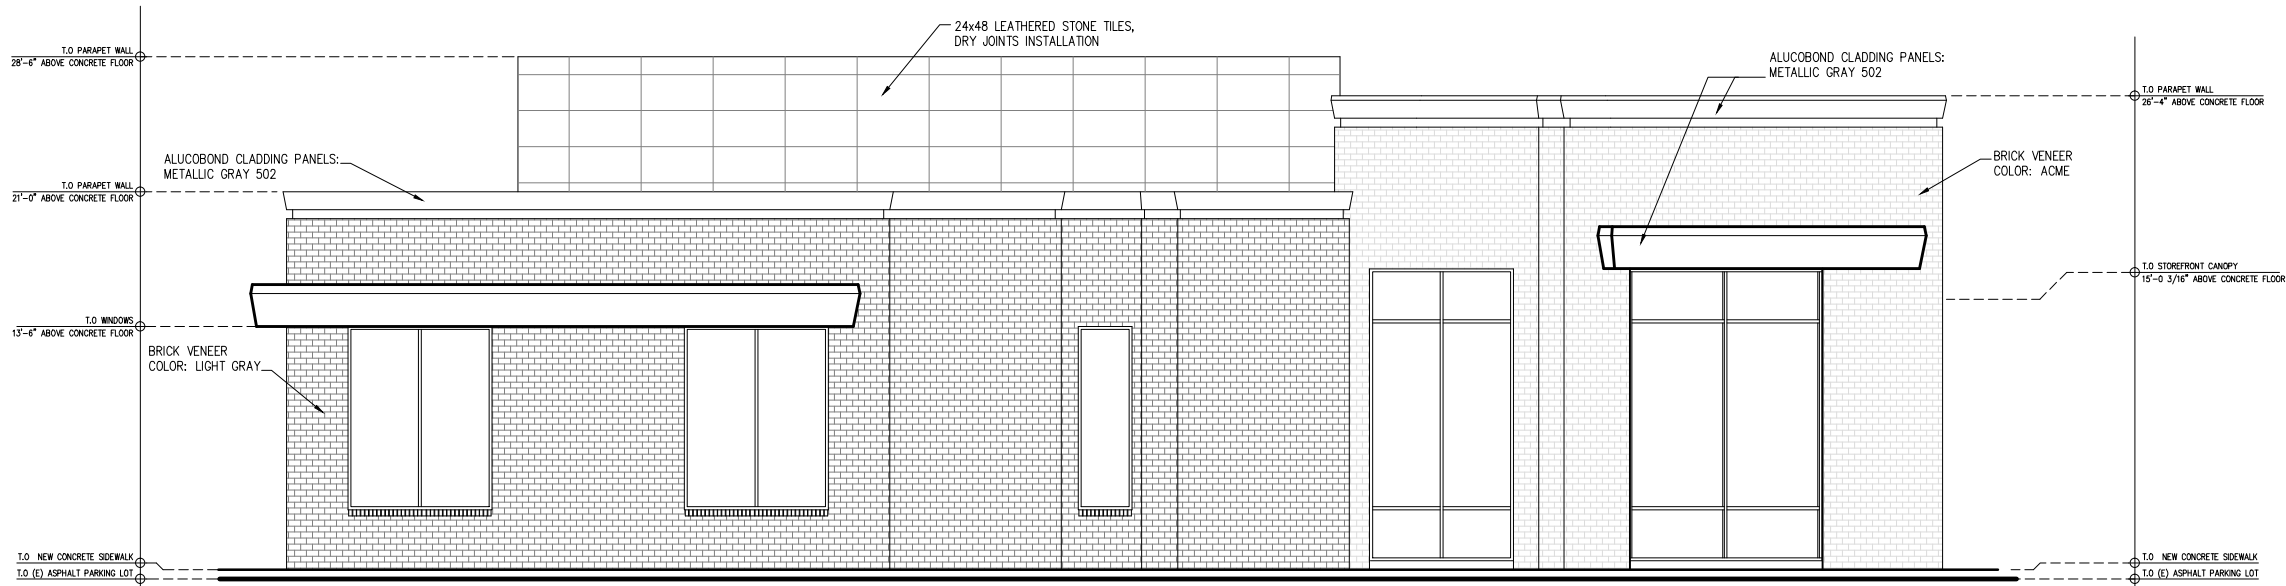


1
A-5
PROPOSED EAST ELEVATION
SCALE: 3/32 = 1'-0"

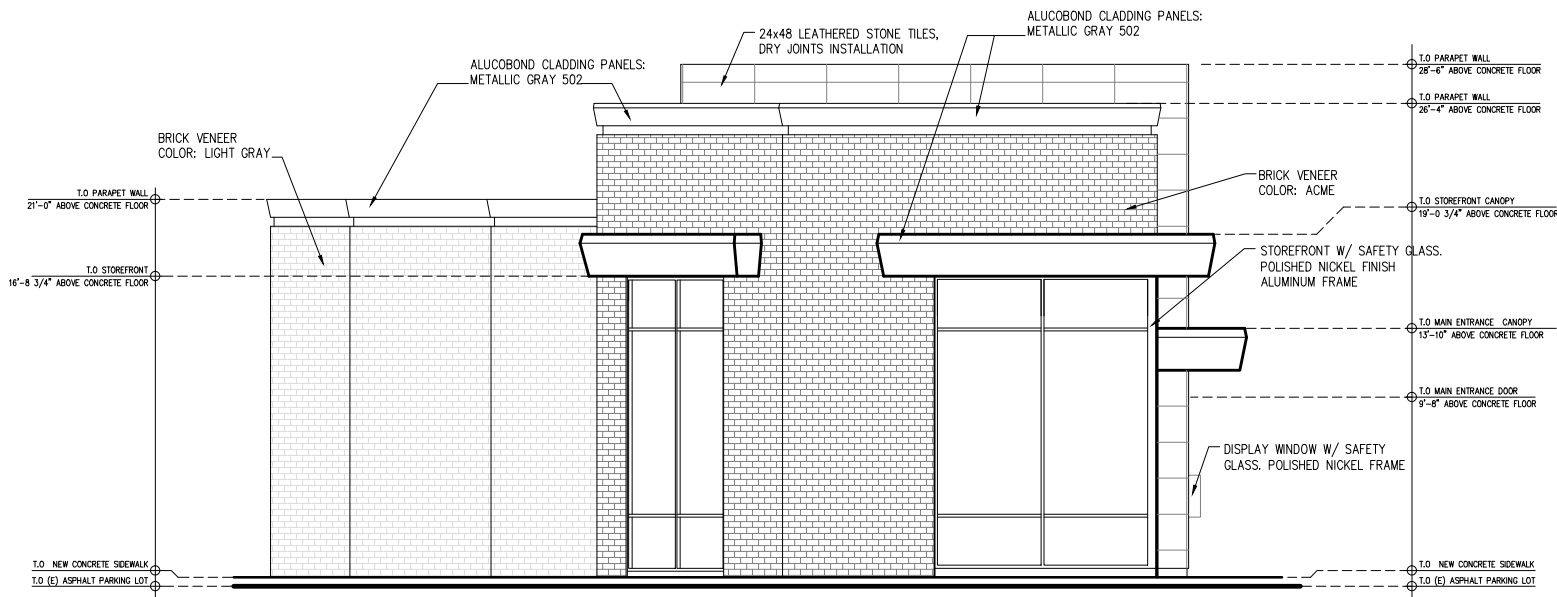

2
A-5
PROPOSED NORTH ELEVATION
SCALE: 3/32 = 1'-0"

CONCEPT DESIGN

8486 TYCO ROAD UNIT B
TYSONS CORNER, VA 22182
703-403-6175 buildix@gmail.com

 

YASINI JEWELERS
30 ORLAND SQUARE DRIVE
ORLAND PARK, ILLINOIS 60467

09/21/2019

A-5

PRELIMINARY CONCEPT DESIGN