



ORLAND PARK


VILLAGE HALL BOARD ROOM REMODELING
PRELIMINARY DESIGN

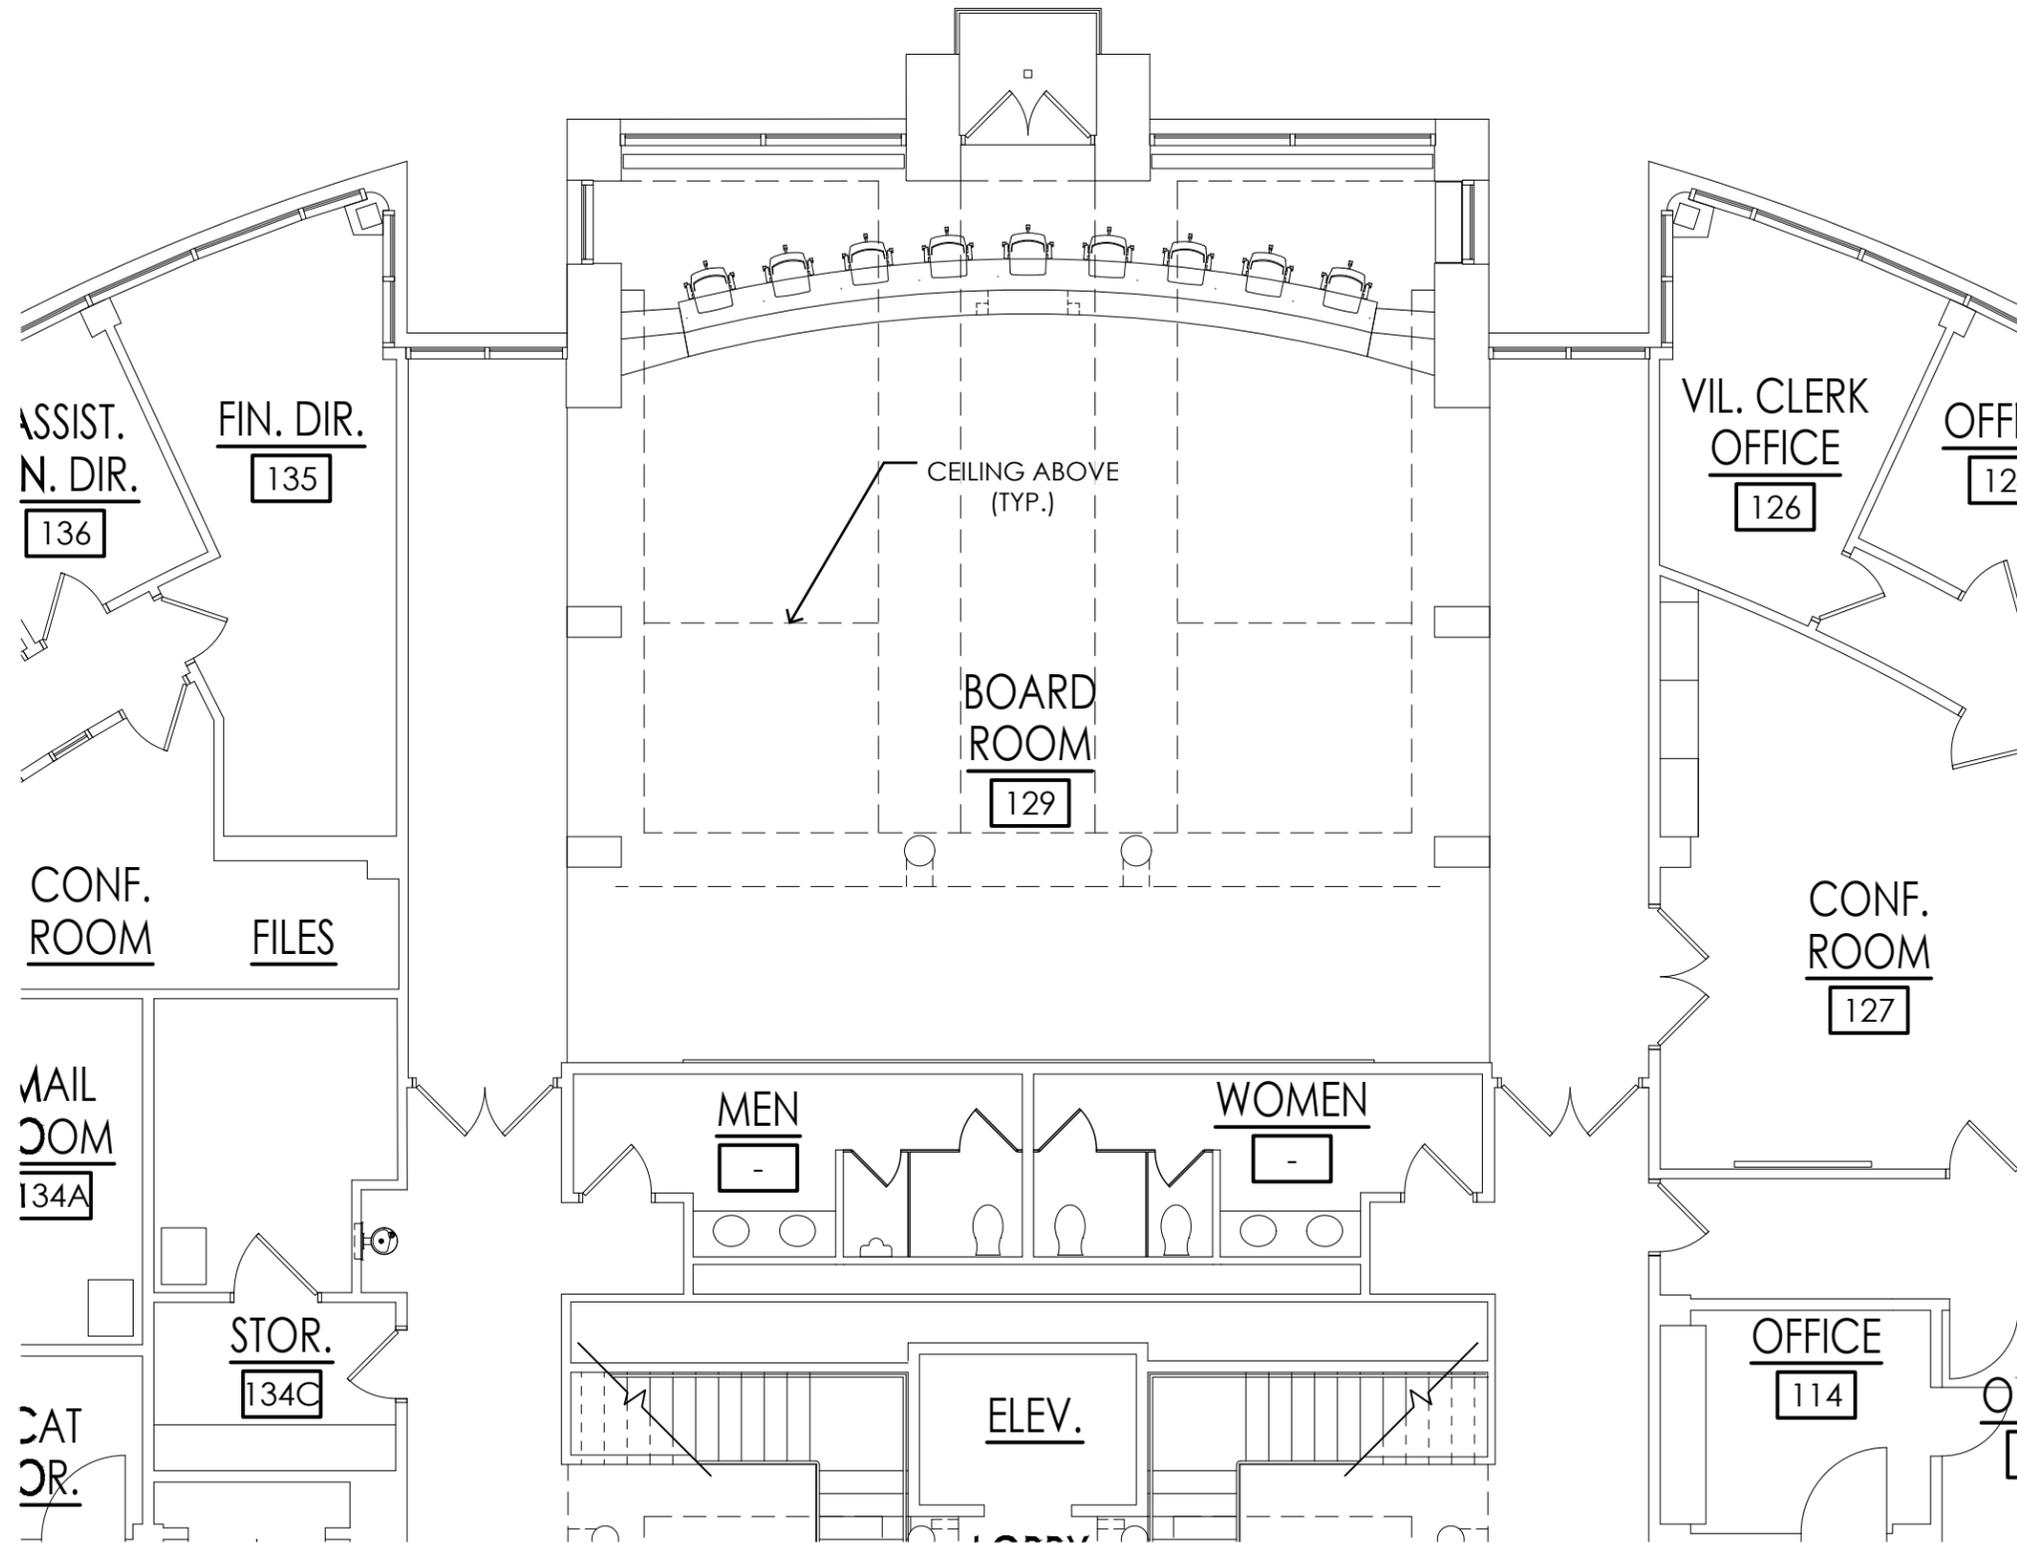

ORLAND PARK VILLAGE HALL


AS-BUILT 1ST FLOOR PLAN

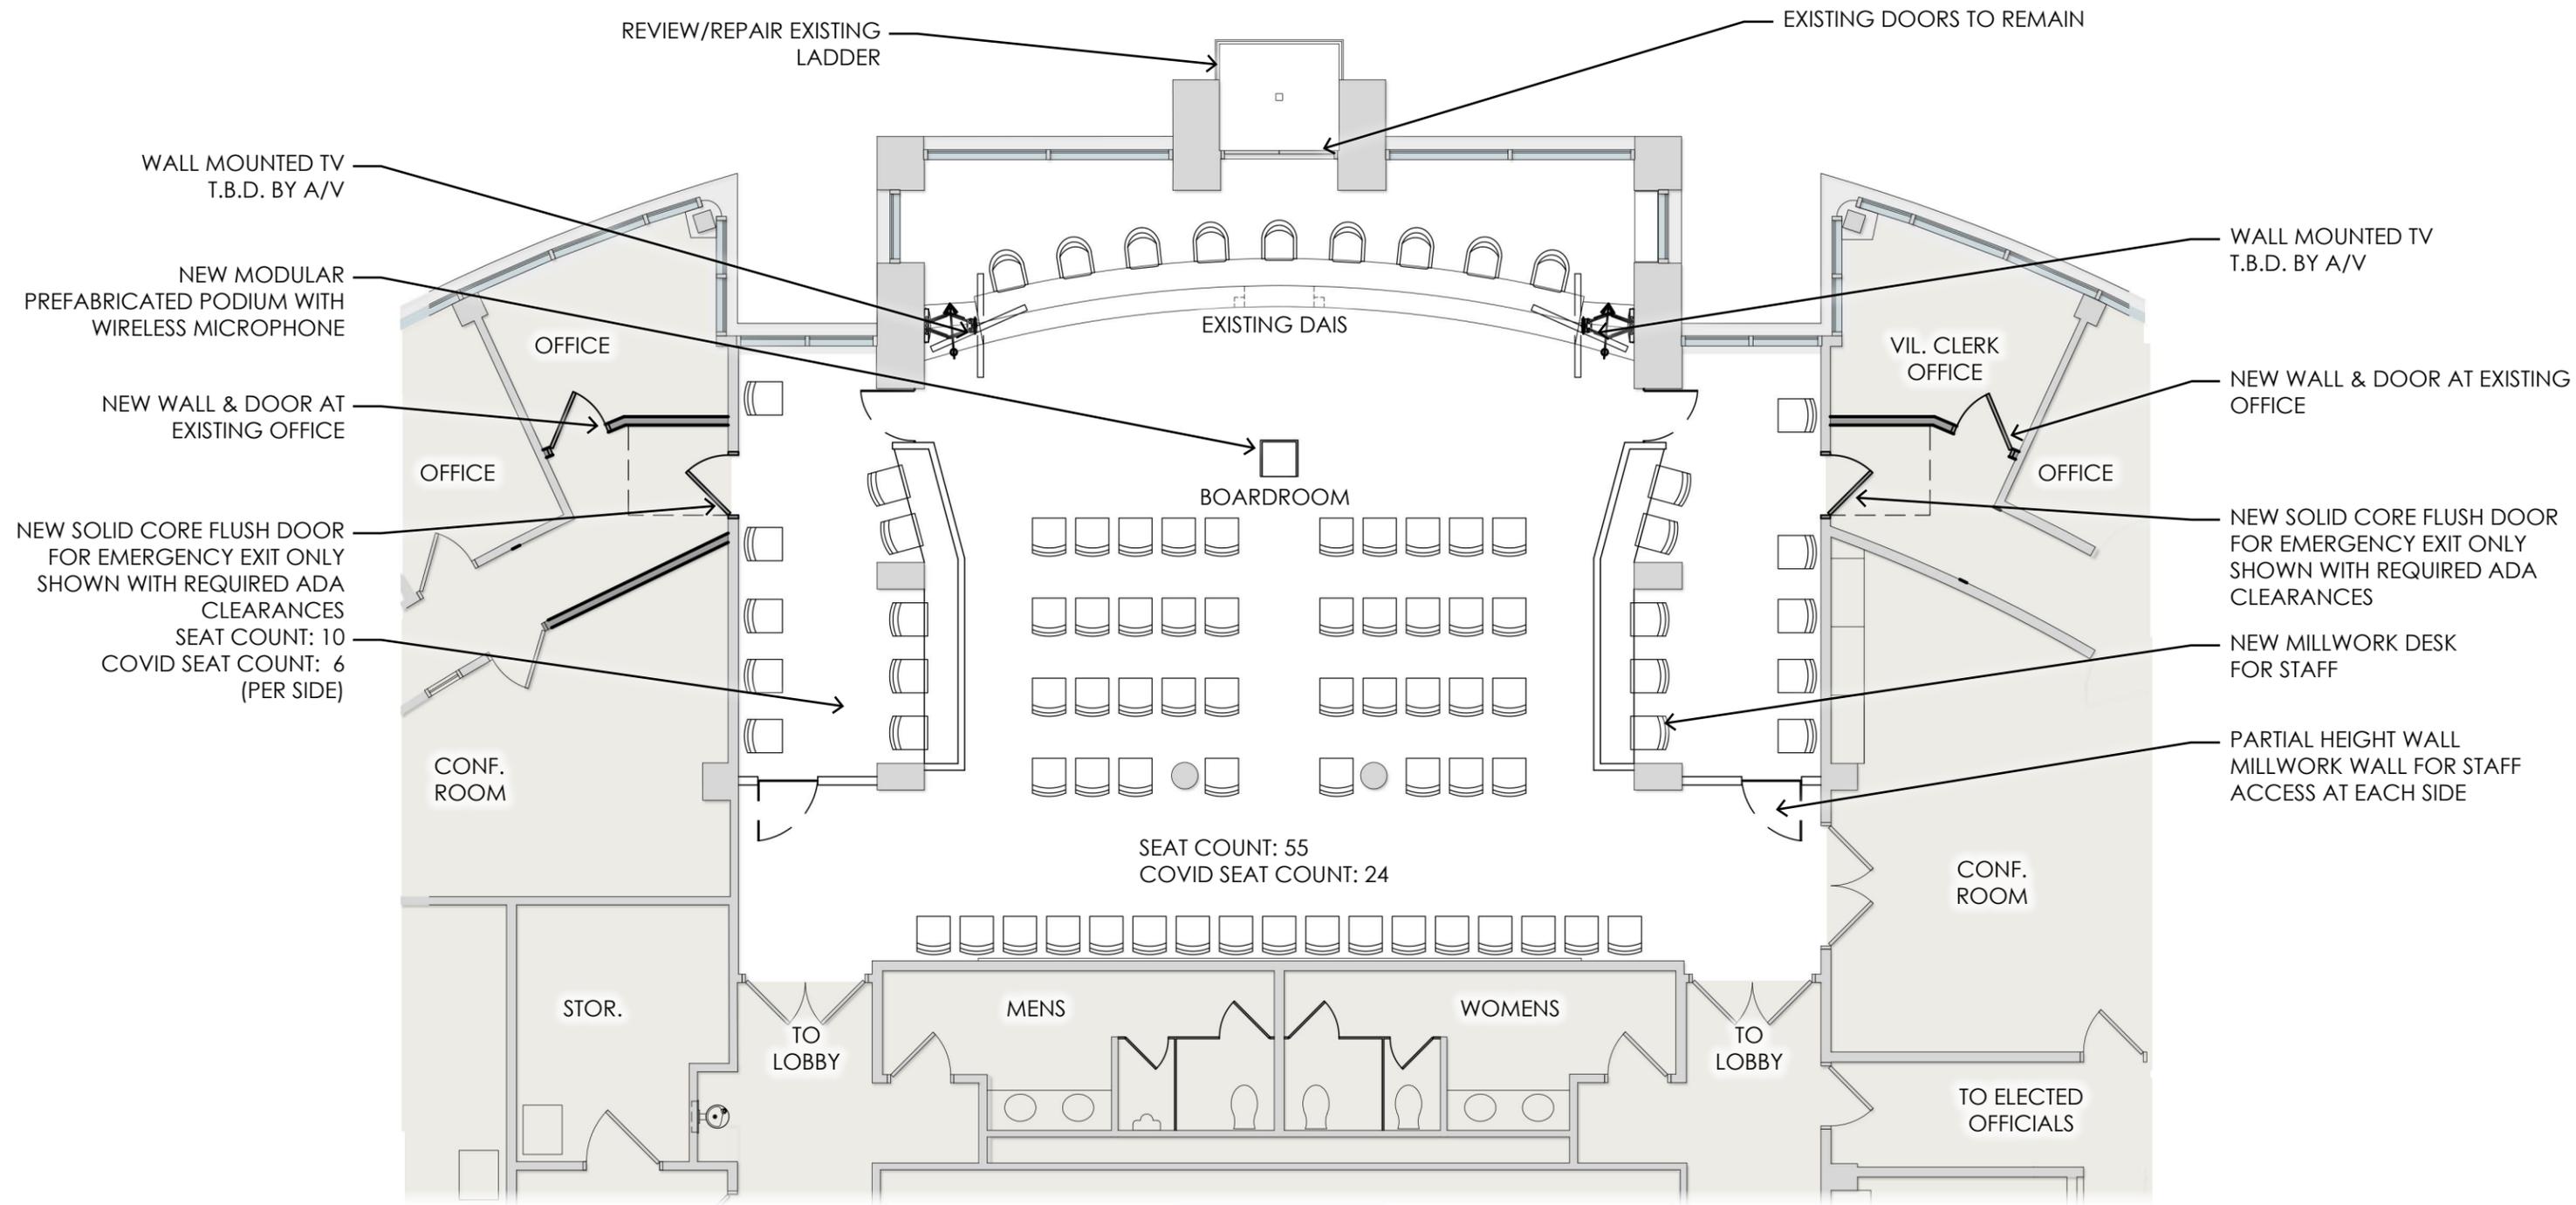


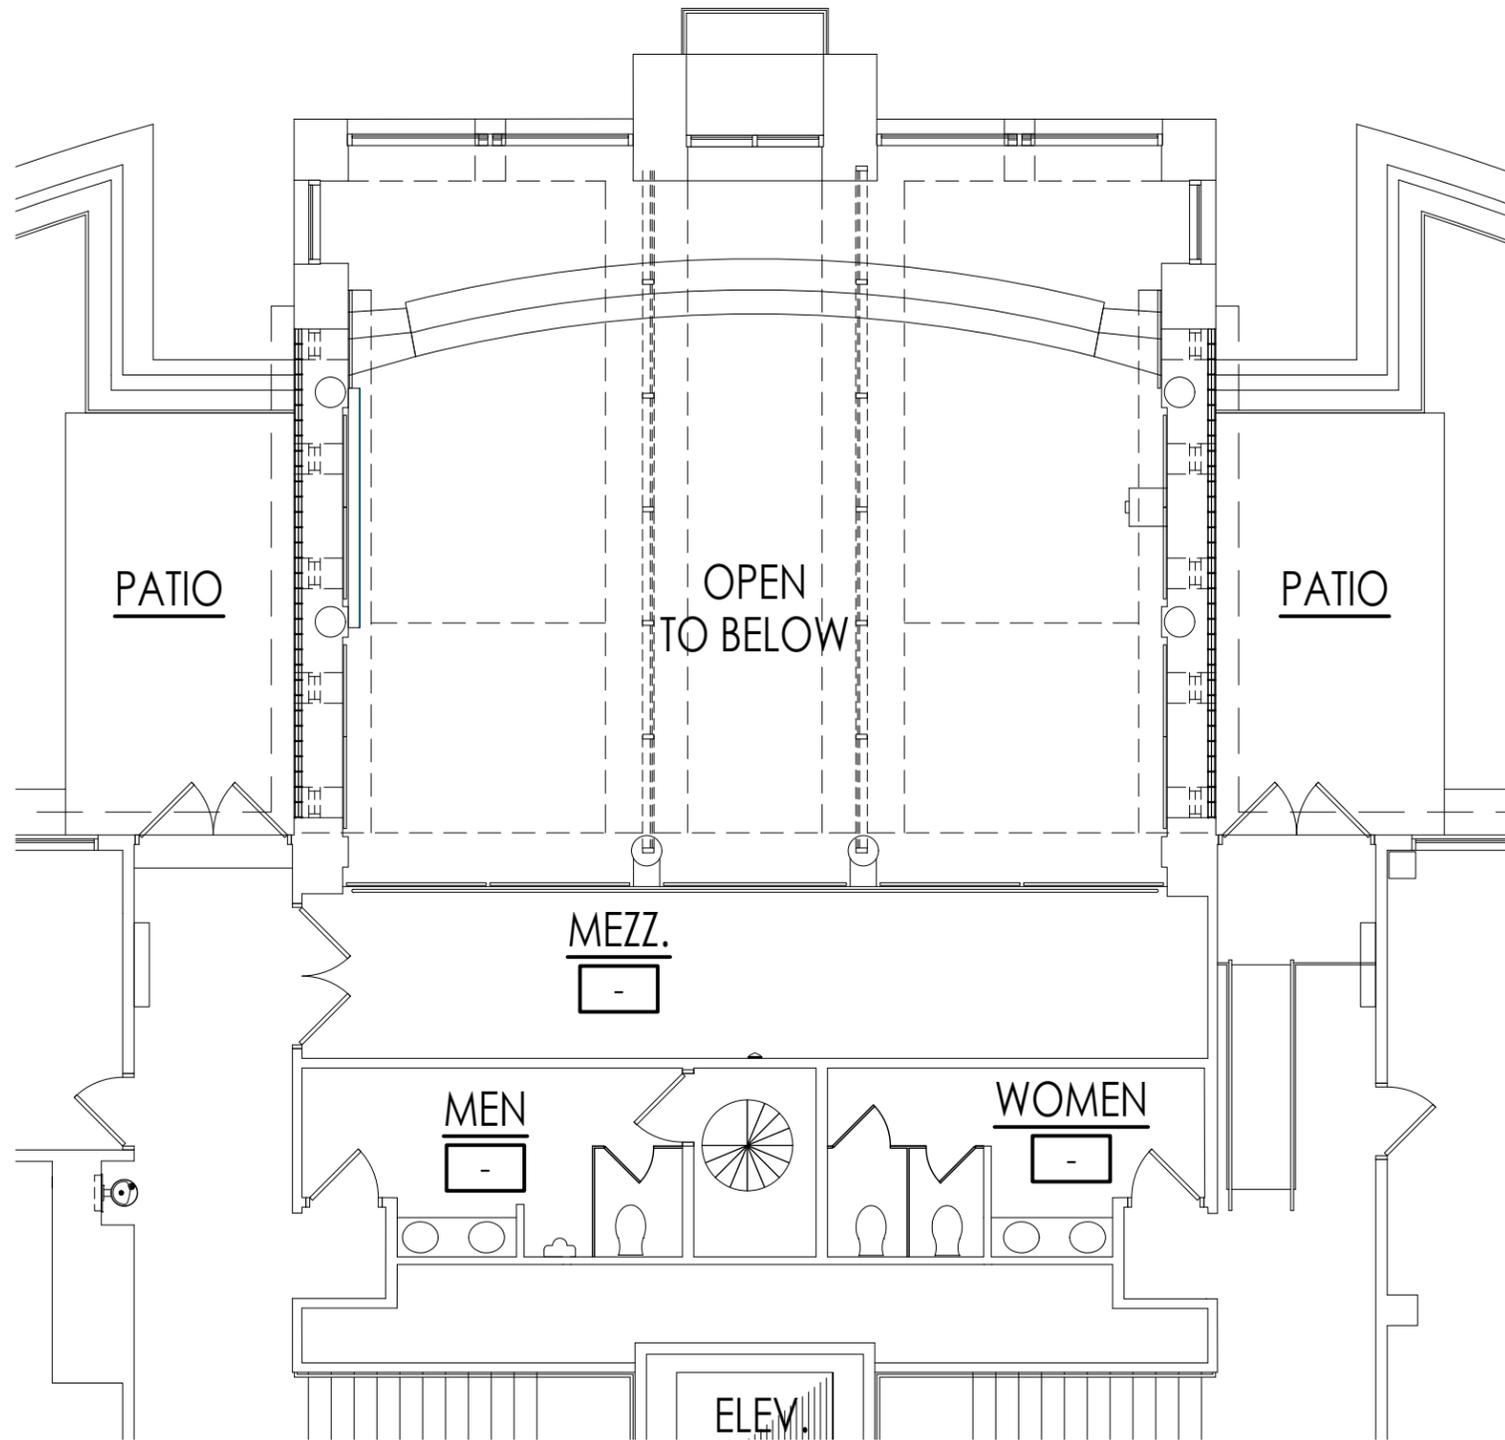

ORLAND PARK VILLAGE HALL


AS-BUILT 2ND FLOOR PLAN

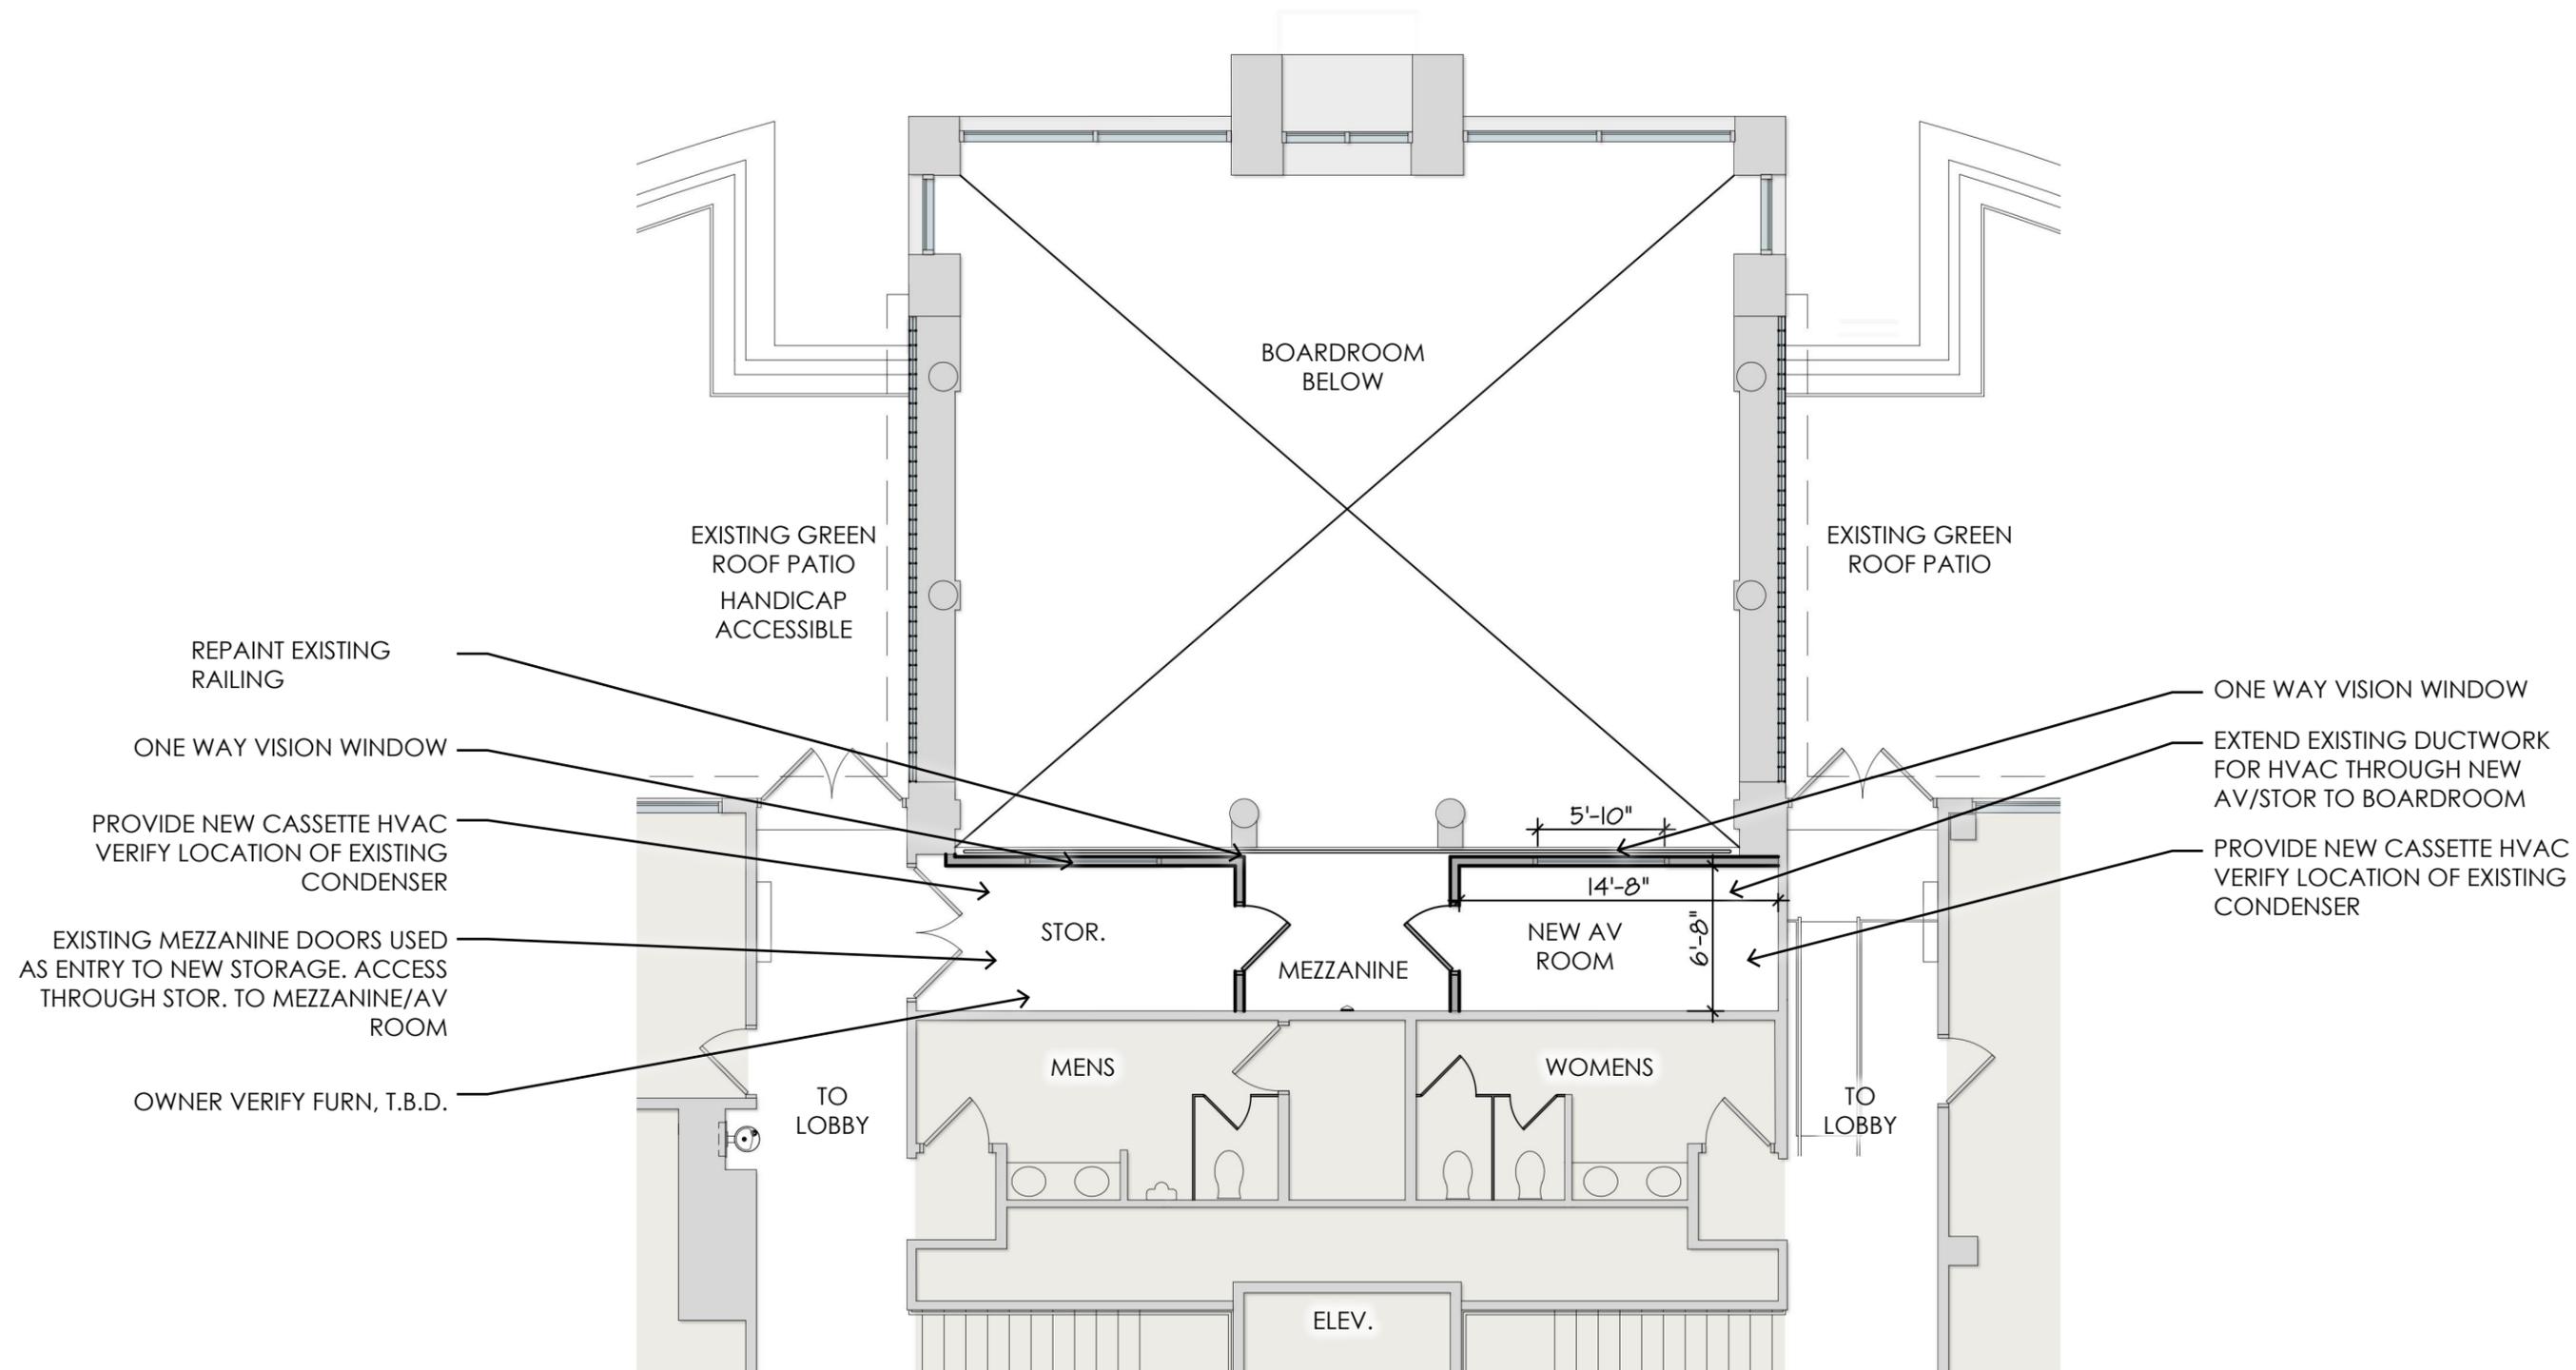

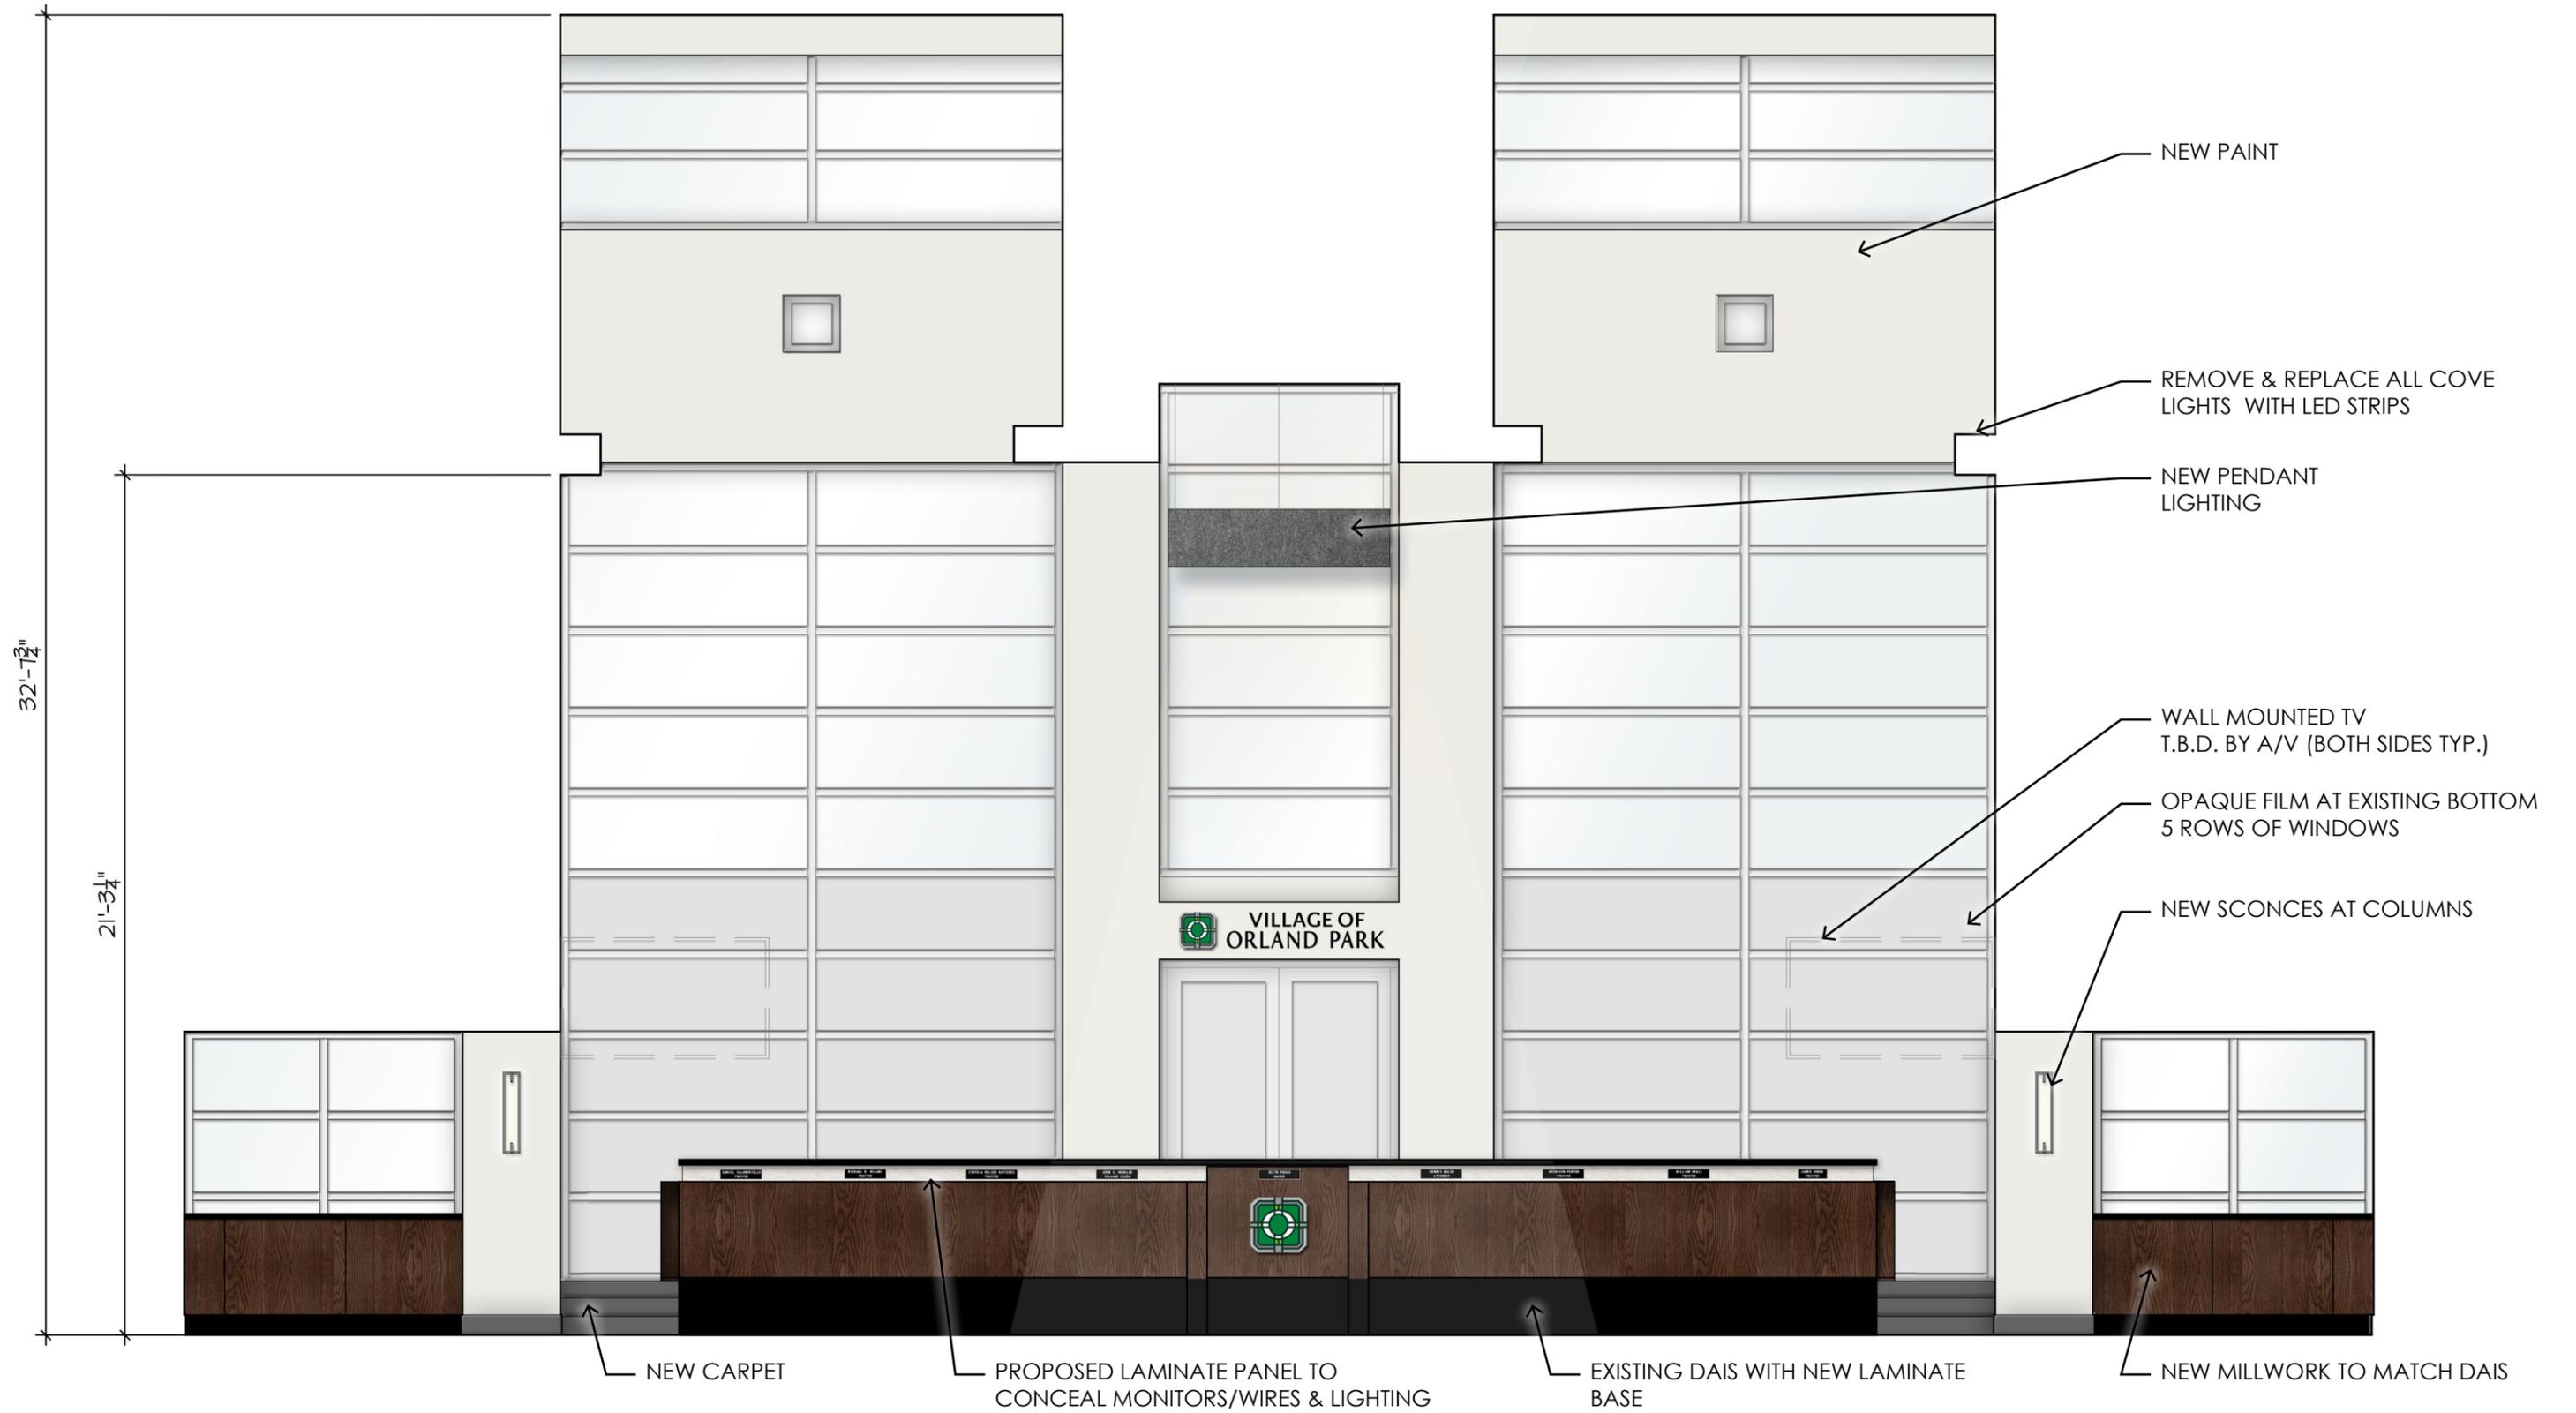


ORLAND PARK VILLAGE HALL

FRONT ELEVATION

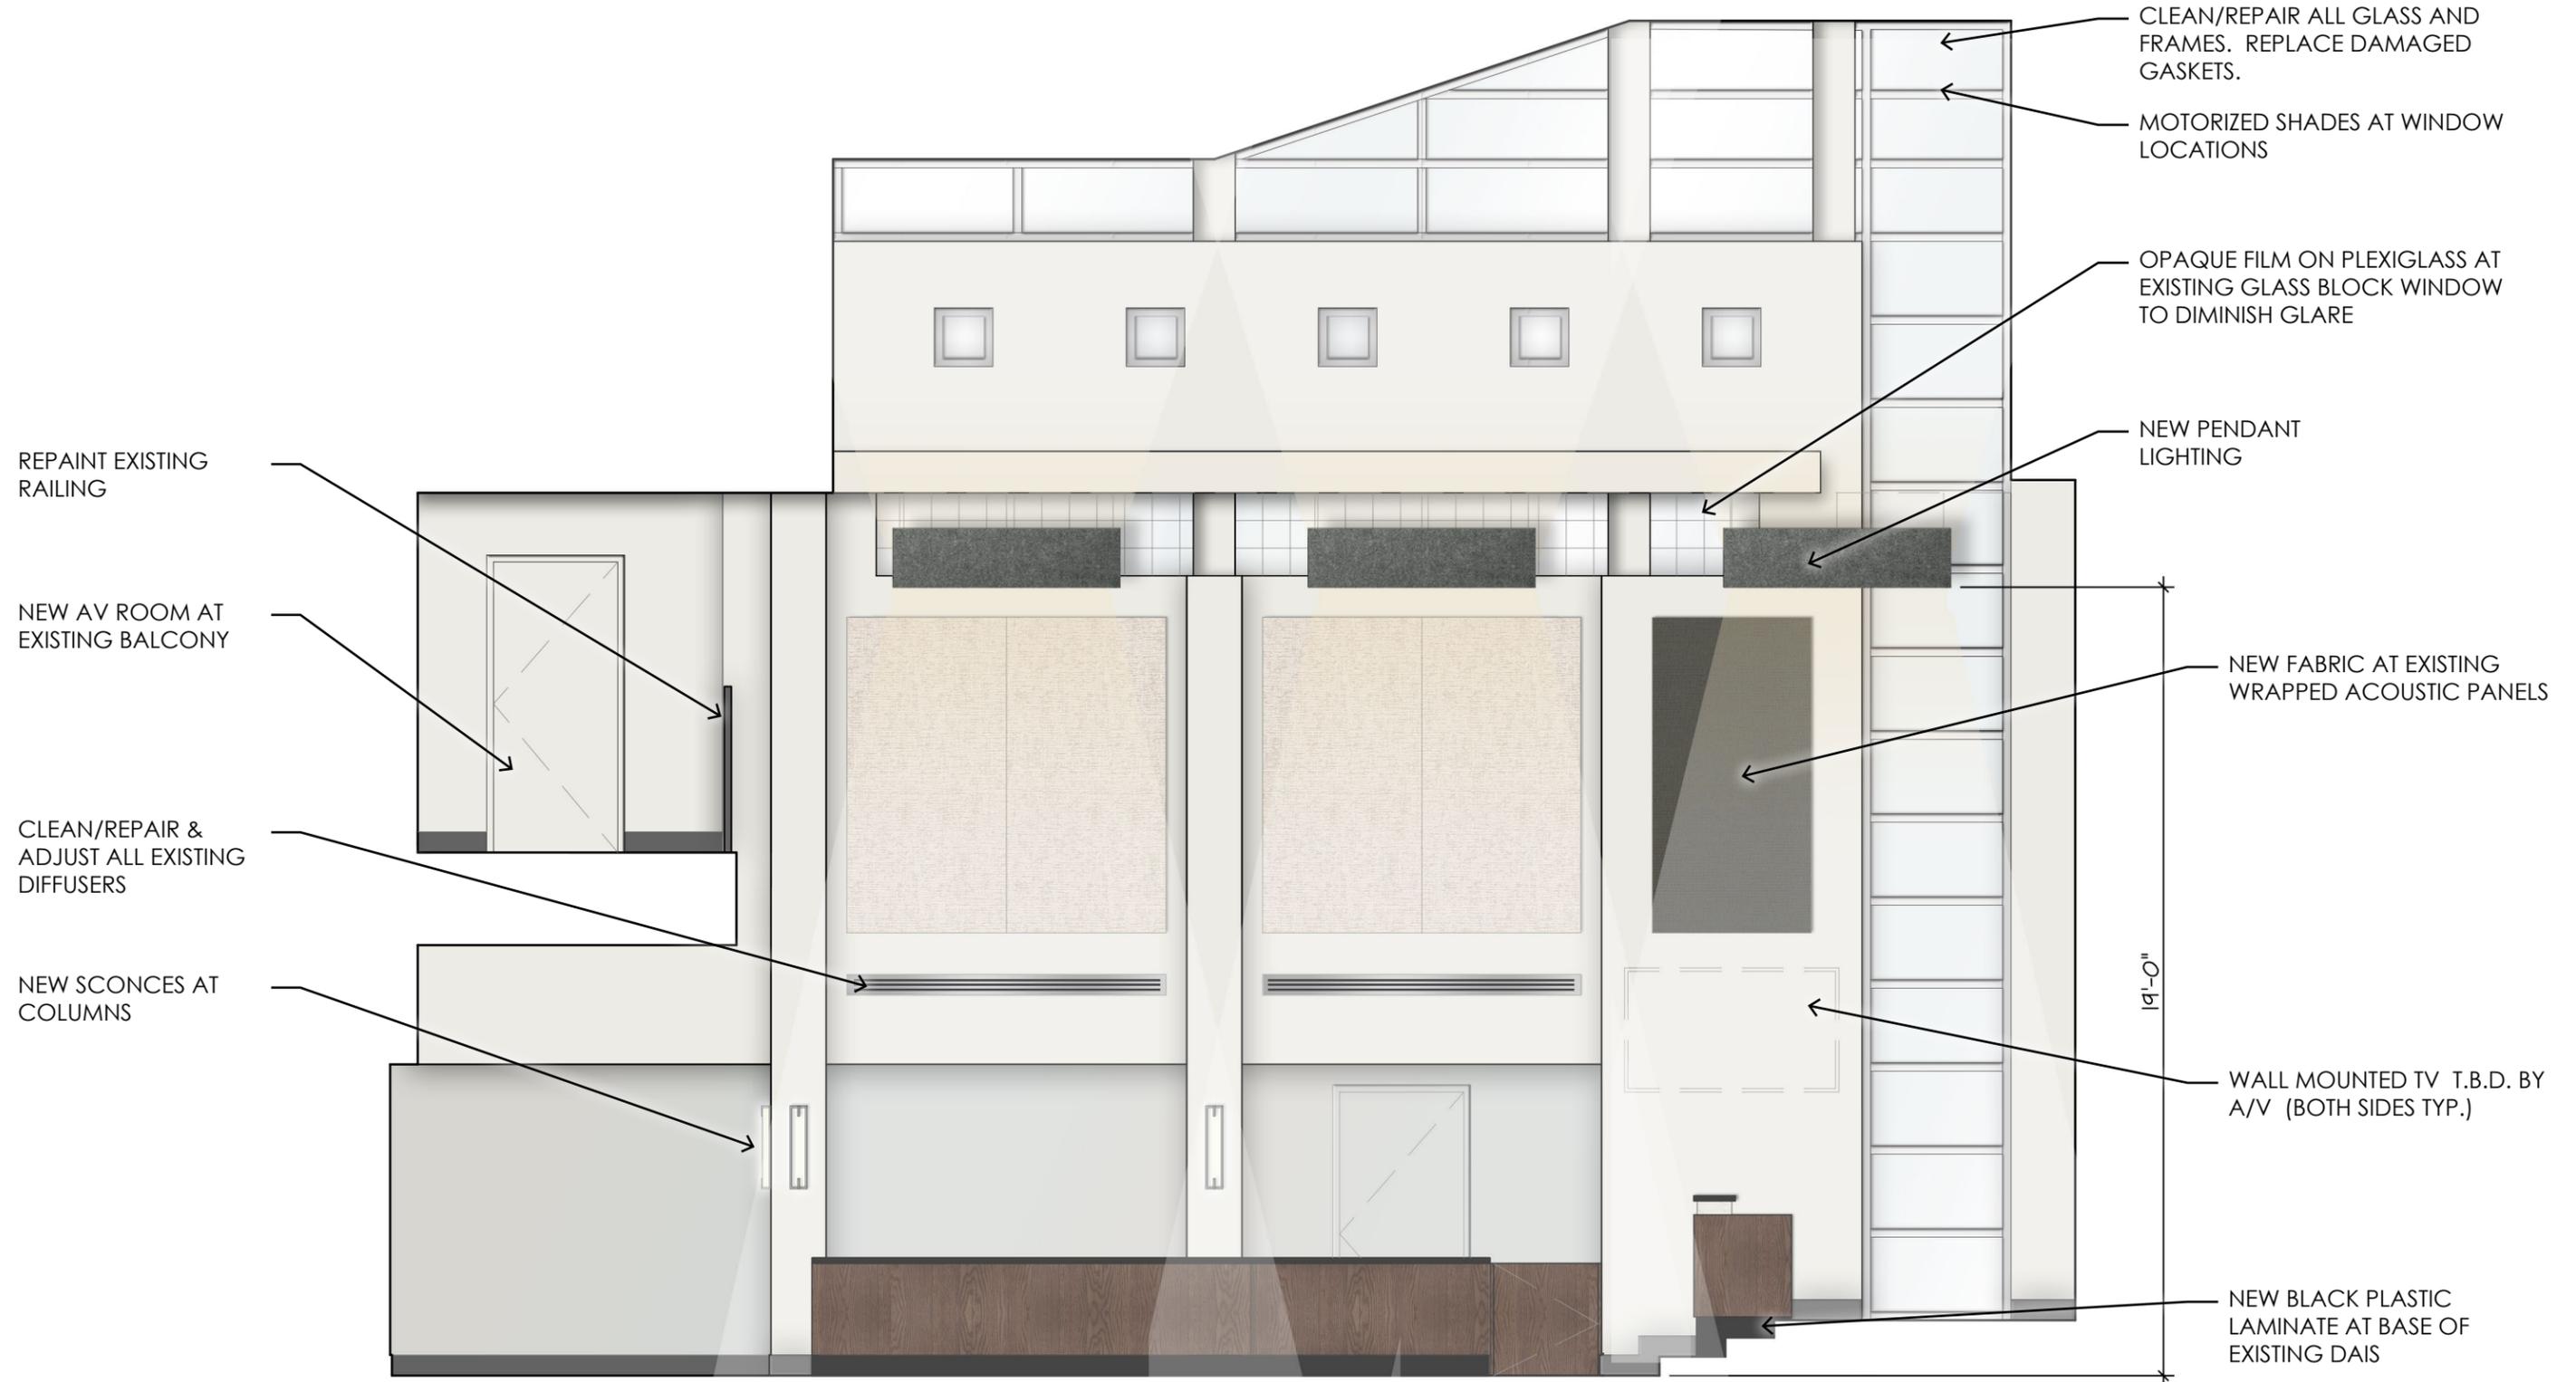

ORLAND PARK VILLAGE HALL

SIDE ELEVATION

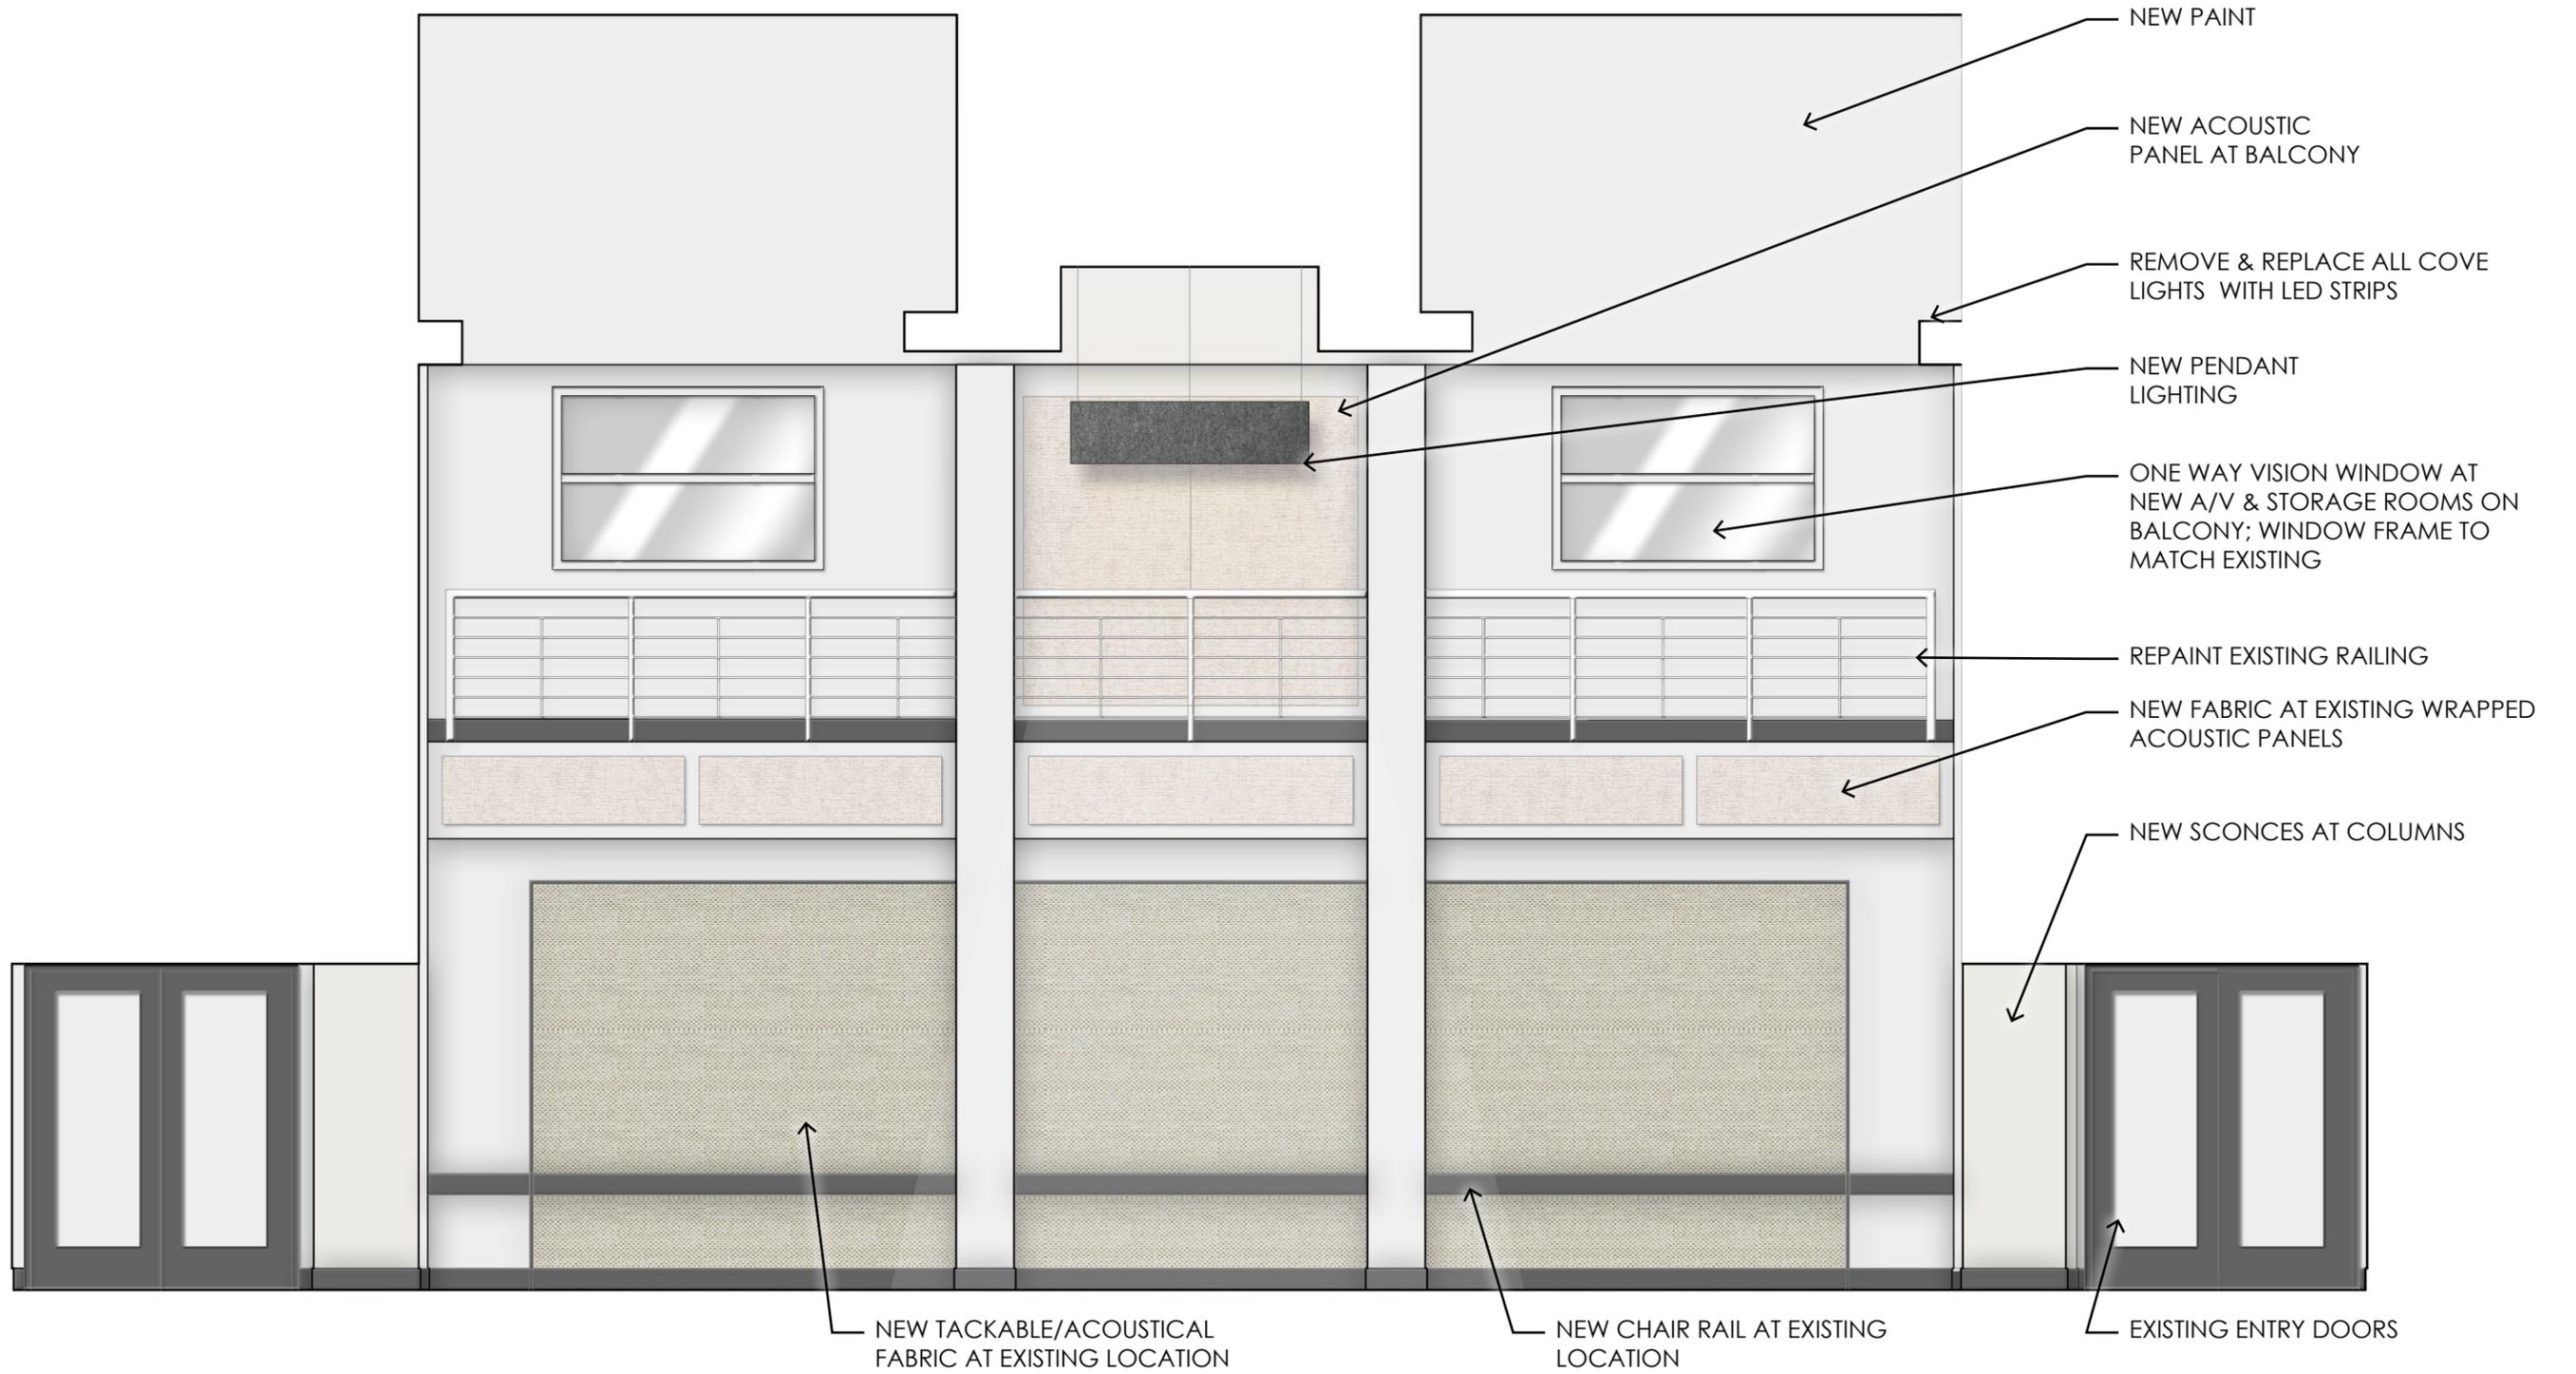

ORLAND PARK VILLAGE HALL


BALCONY ELEVATION




FREESTANDING PODIUM WITH NEW LOGO & WIRELESS MICROPHONE (FRONT)



FREESTANDING PODIUM WITH WIRELESS MICROPHONE (BACK)

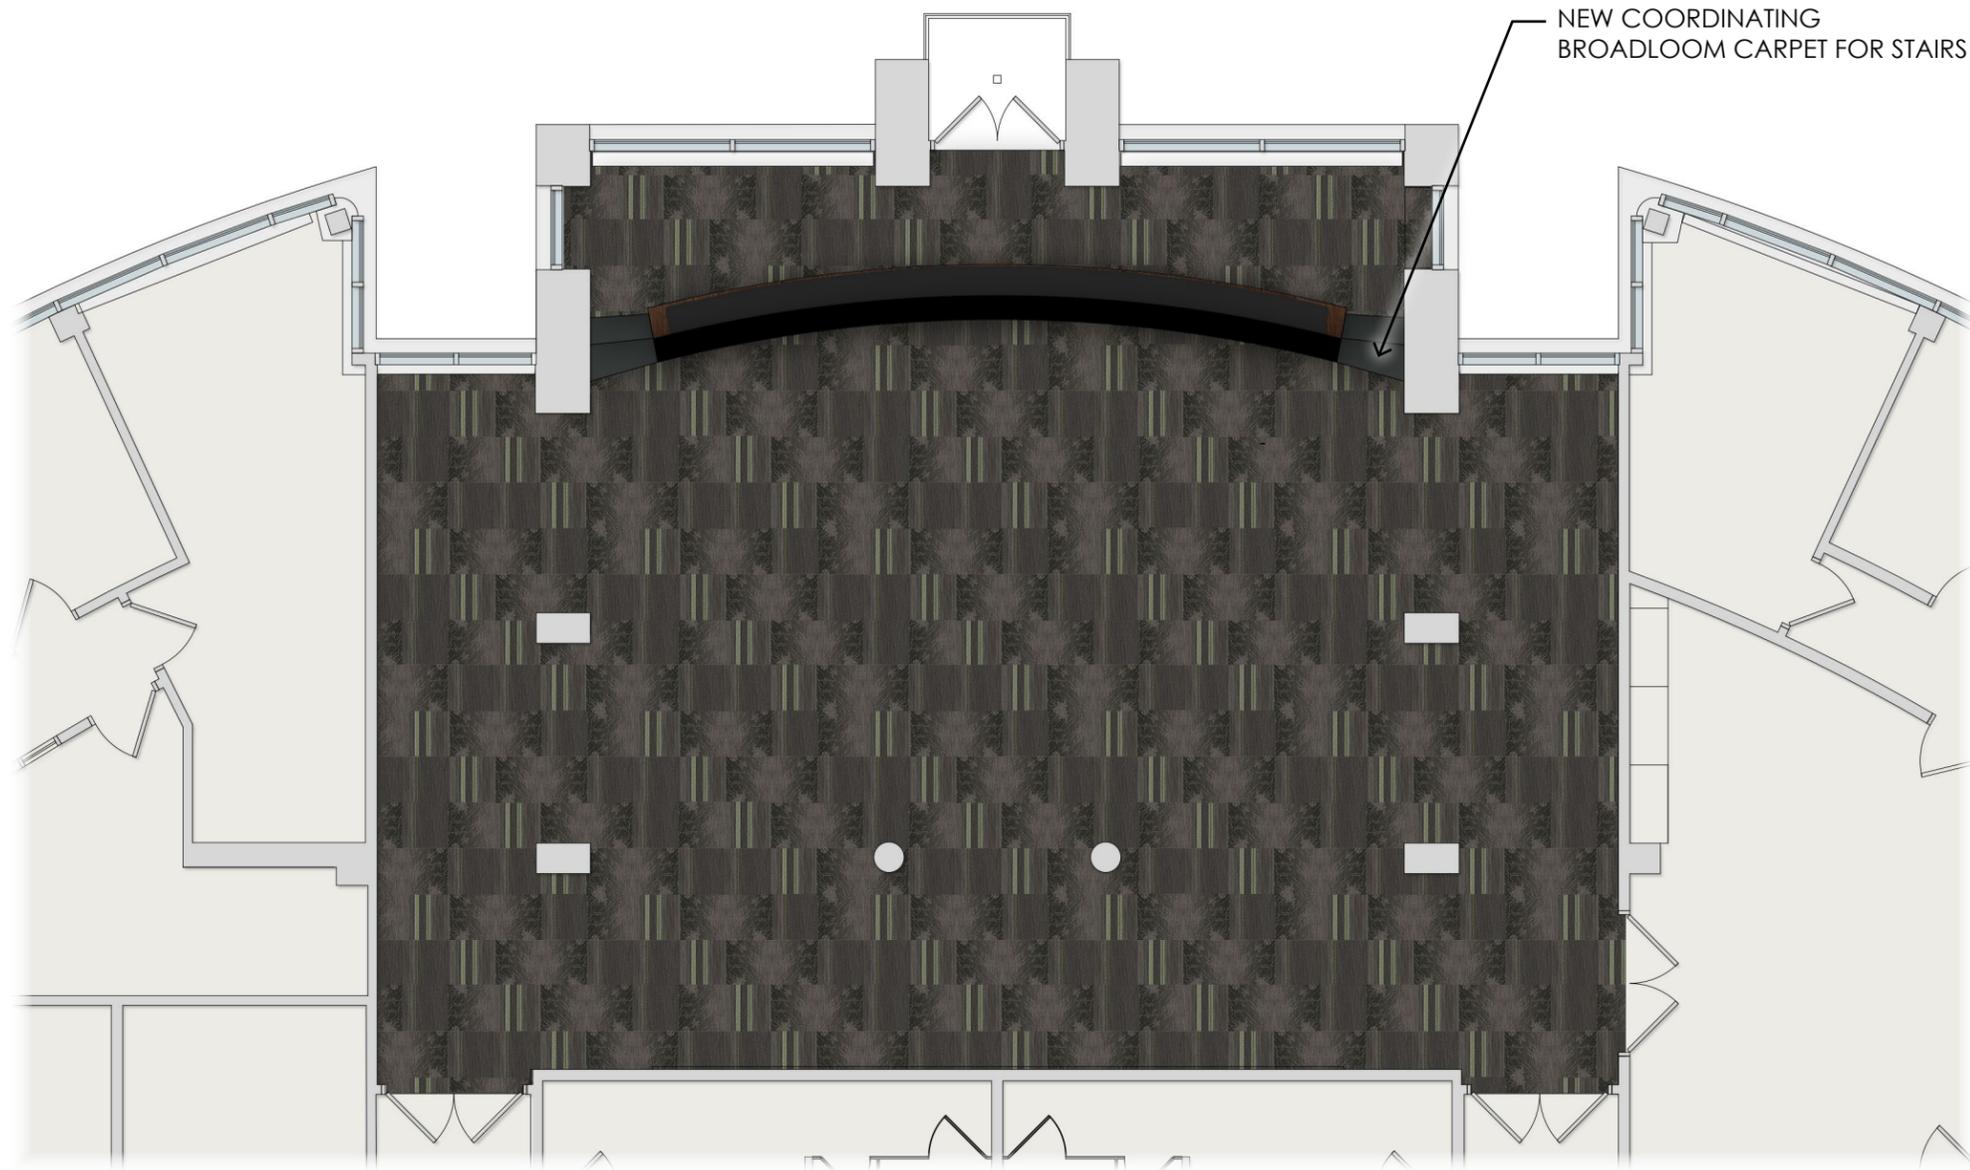

NEW COORDINATING
BROADLOOM CARPET FOR STAIRS

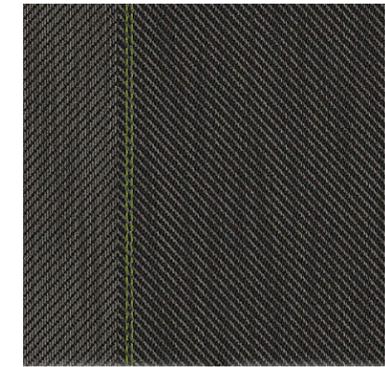

CARPET TILE 1 - 1/3 RANDOM MIX



RUBBER BASE
COLOR: BURNT UMBER



CARPET TILE 2 - 1/3 RANDOM MIX



CARPET TILE 3 - 1/3 RANDOM MIX

1ST LEVEL: 1900 SF
2ND LEVEL: 225 SF




ACOUSTICAL PANEL FABRIC 1





ACOUSTICAL PANEL FABRIC 2



TACKABLE/ACOUSTICAL
PANEL FABRIC

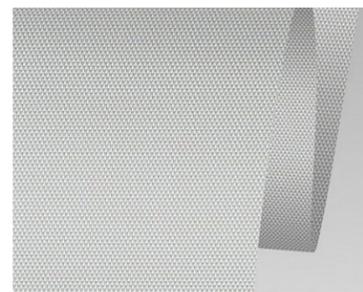


ROLLERSHADE

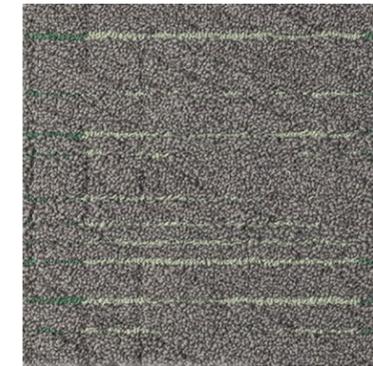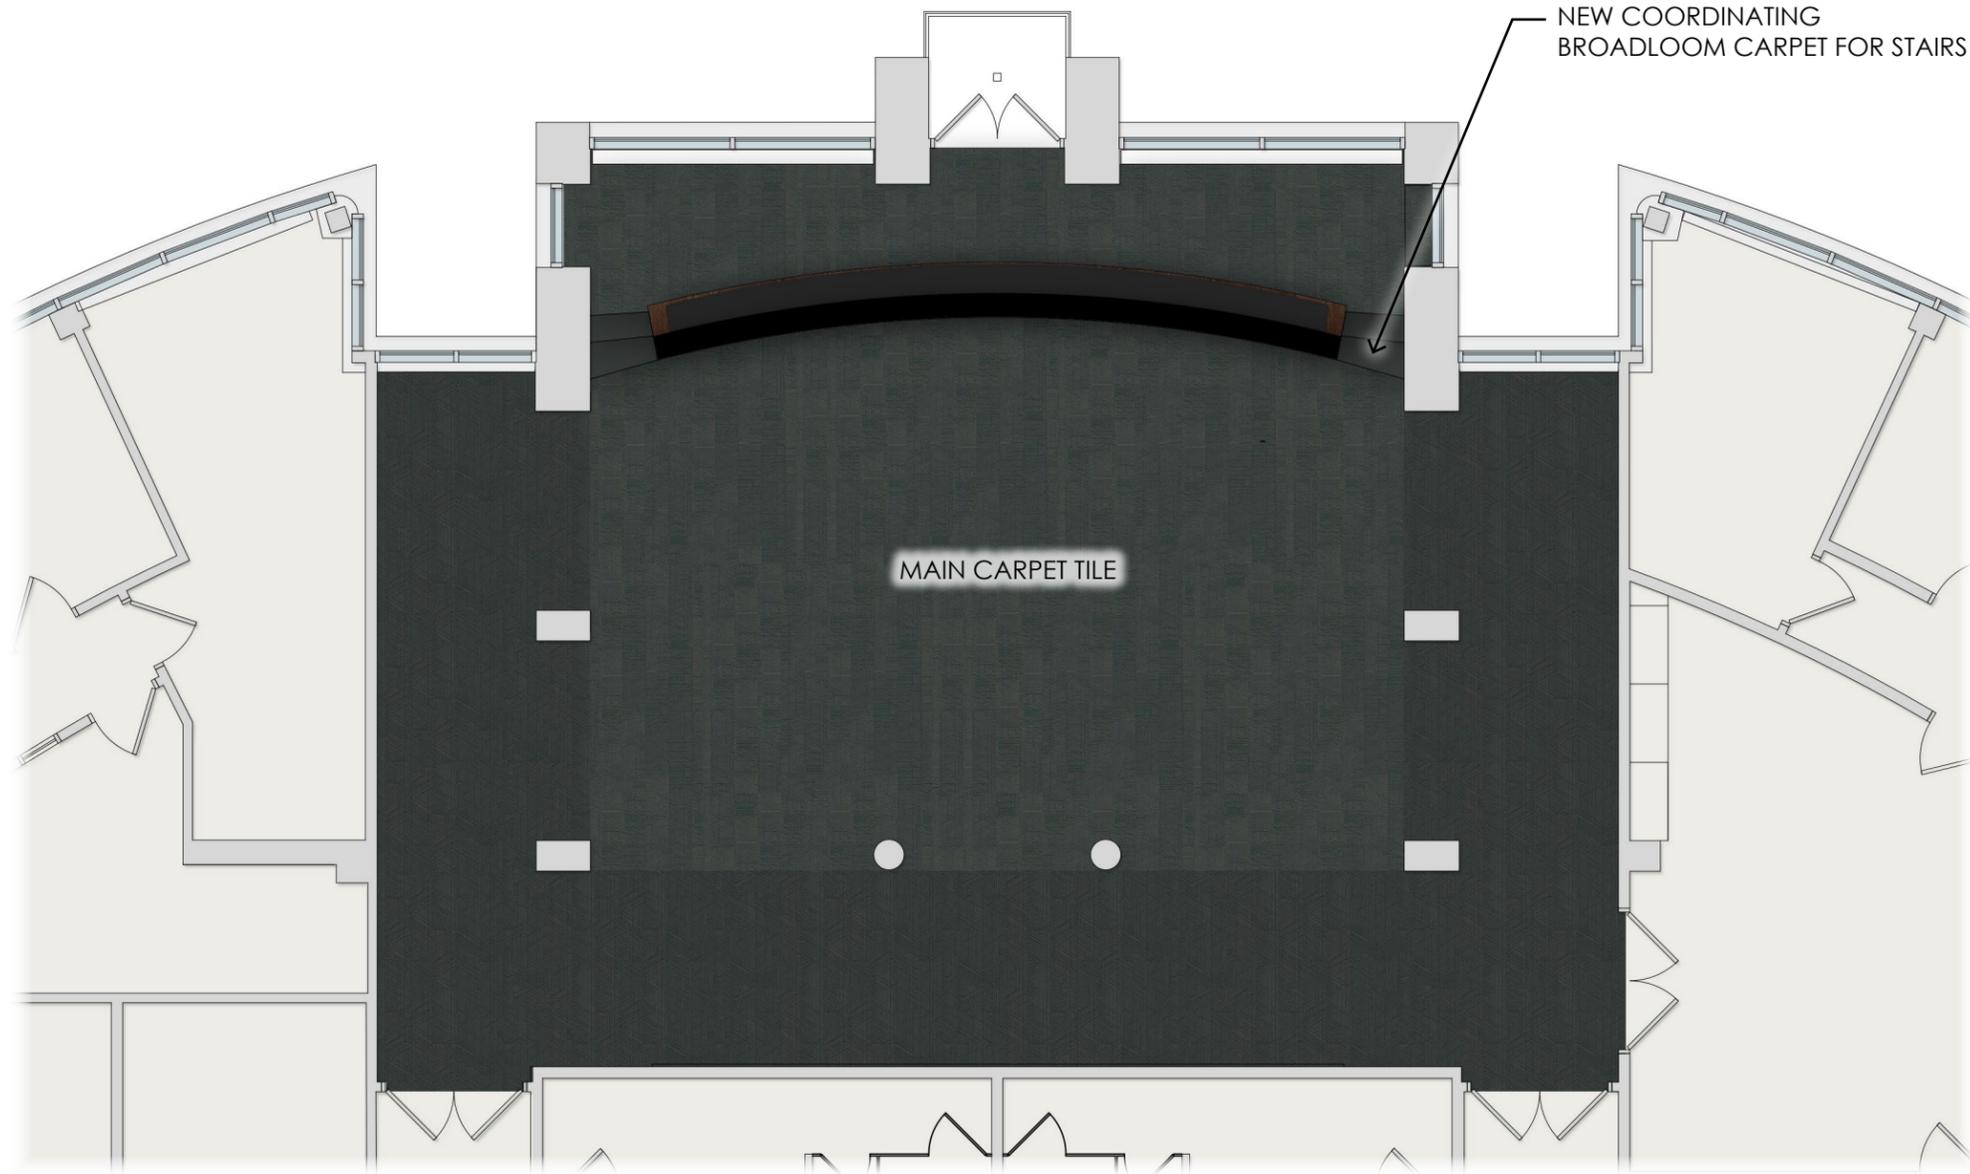

MAIN CARPET TILE



RUBBER BASE
COLOR: BURNT UMBER

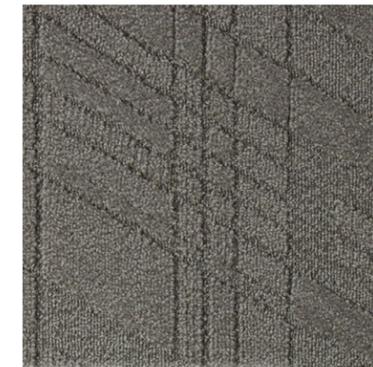

BORDER CARPET TILE

1ST LEVEL: 1900 SF
2ND LEVEL: 225 SF




ACOUSTICAL PANEL FABRIC 1



ACOUSTICAL PANEL FABRIC 2



TACKABLE/ACOUSTICAL
PANEL FABRIC

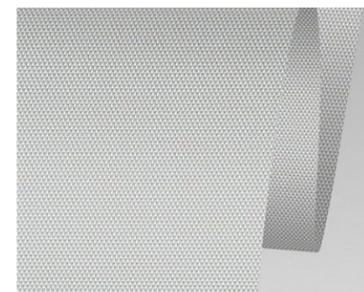


ROLLERSHADE



NEW PENDANTS AT EXISTING SOFFIT



NEW SCONCES AT COLUMNS

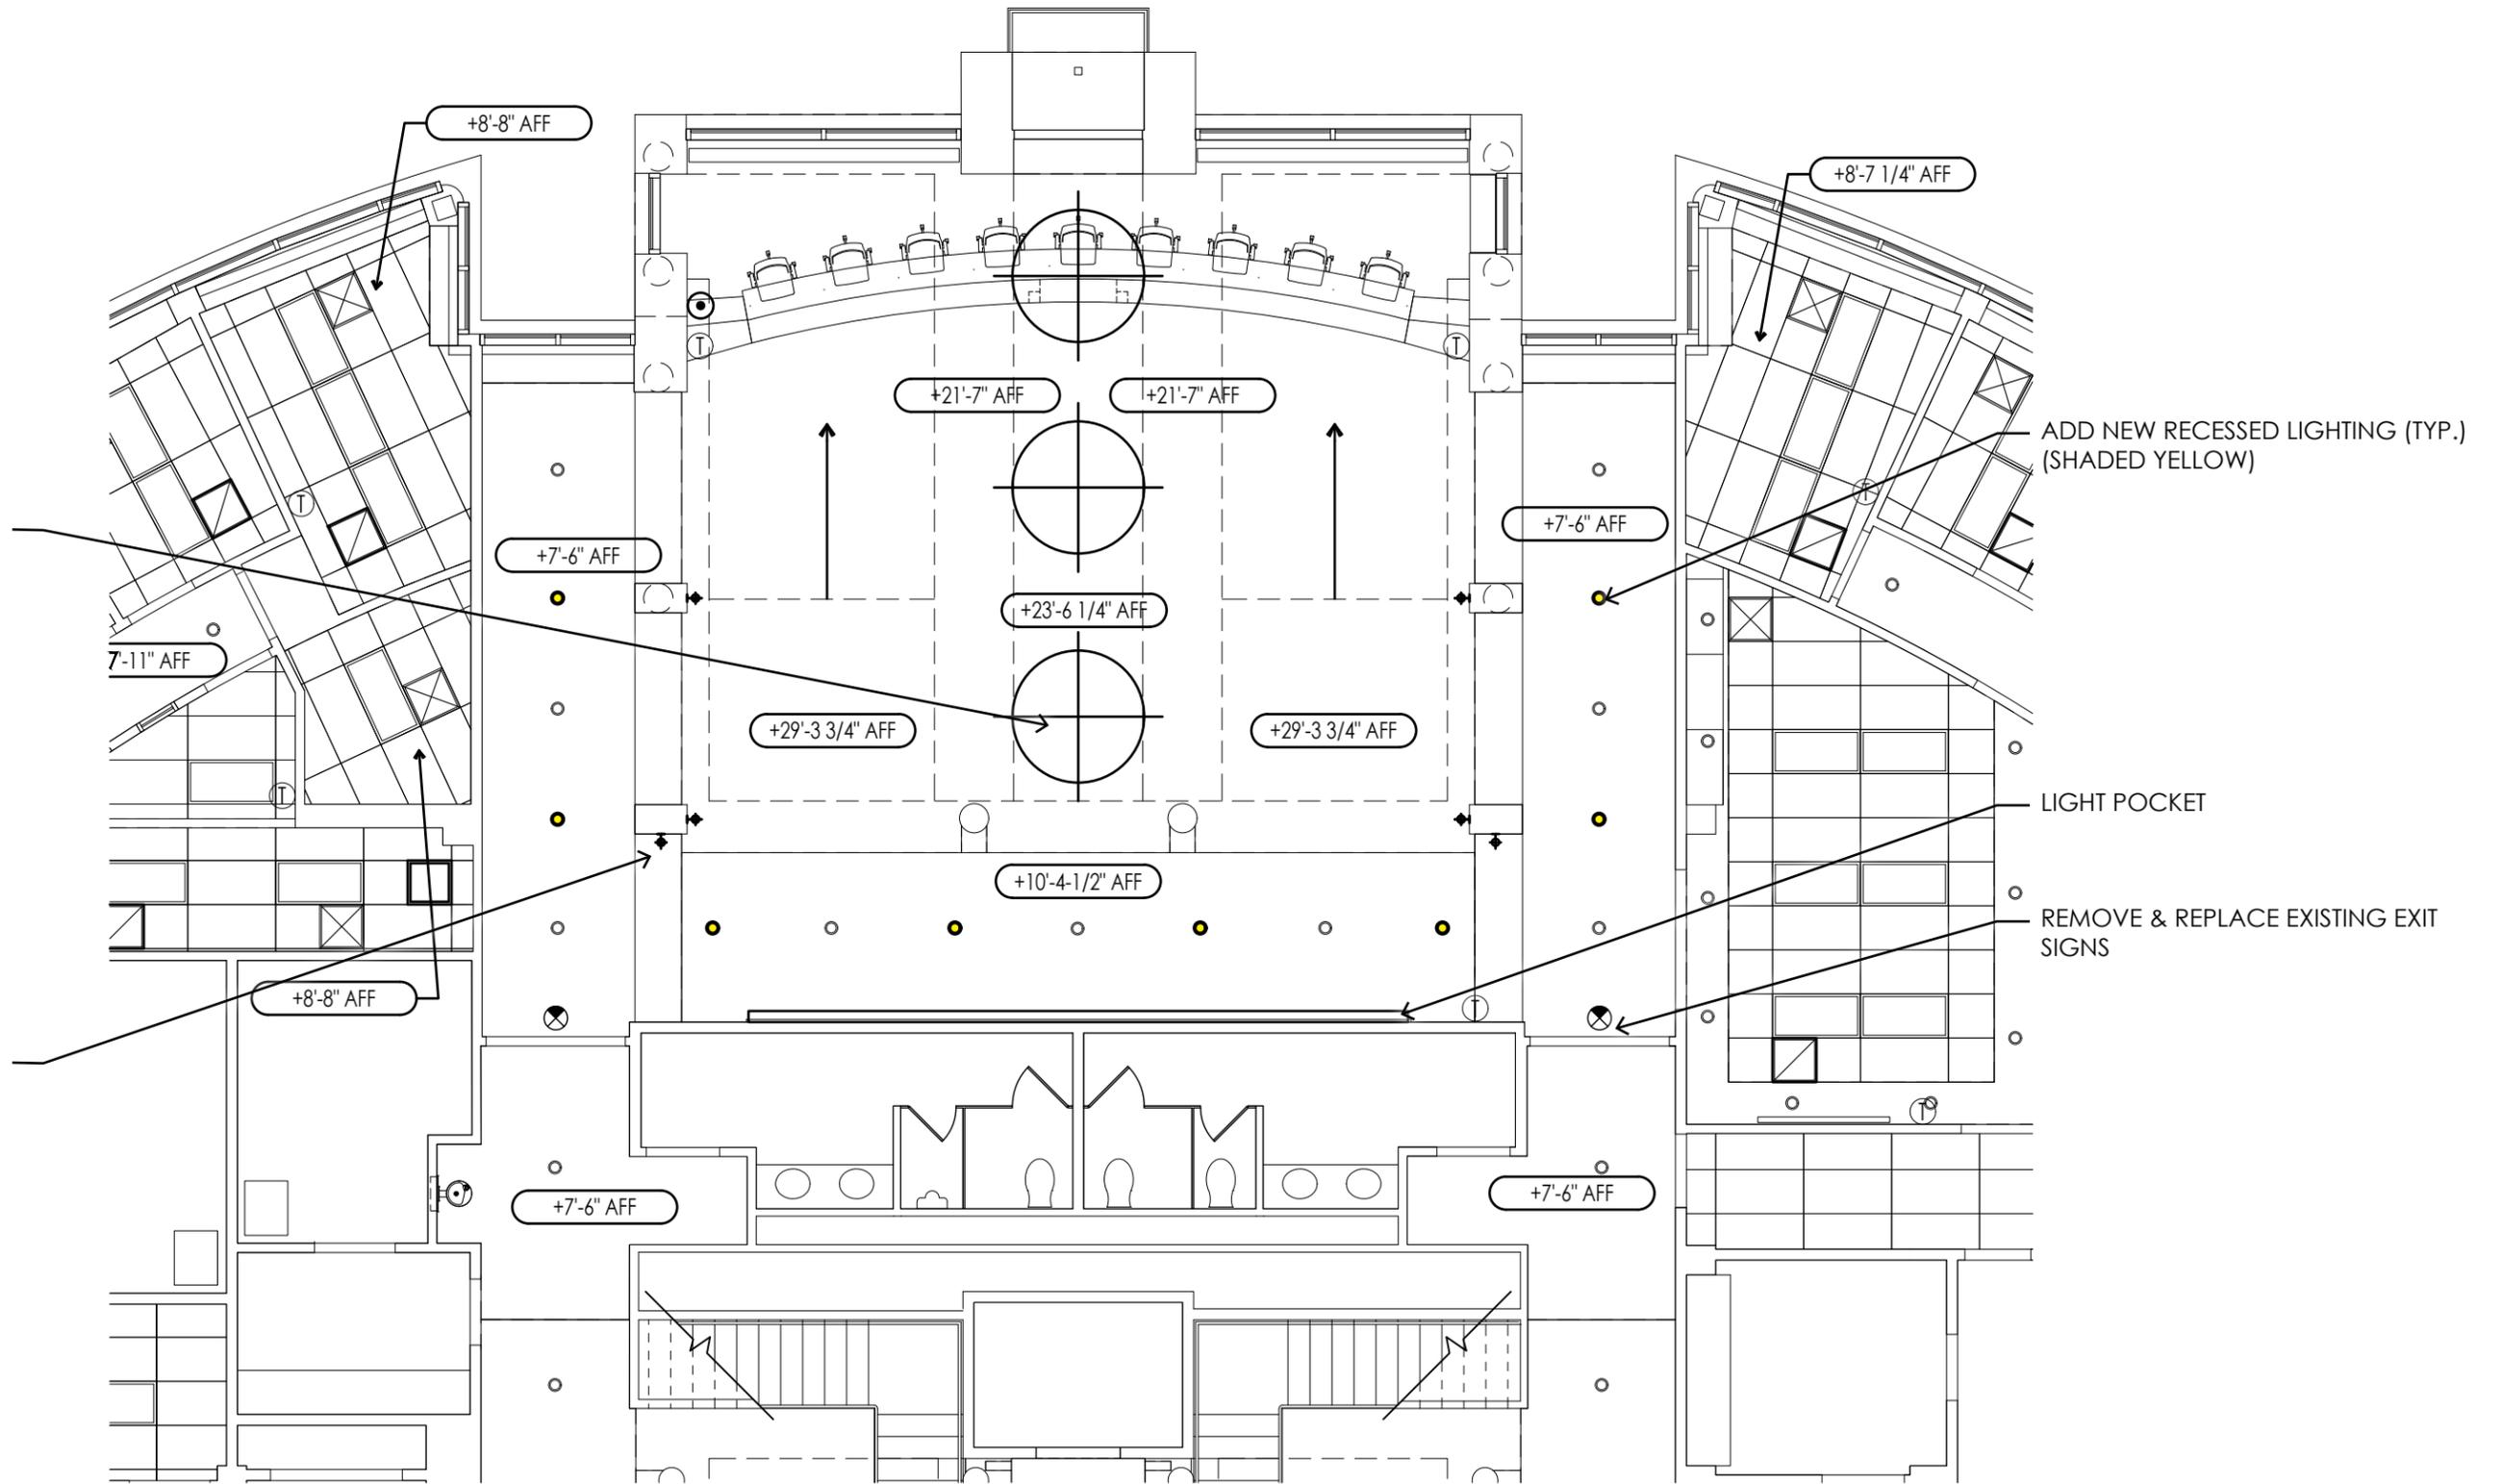


ORLAND PARK VILLAGE HALL

1ST FLOOR REFLECTED CEILING PLAN



NEW PENDANTS AT
EXISTING SOFFIT

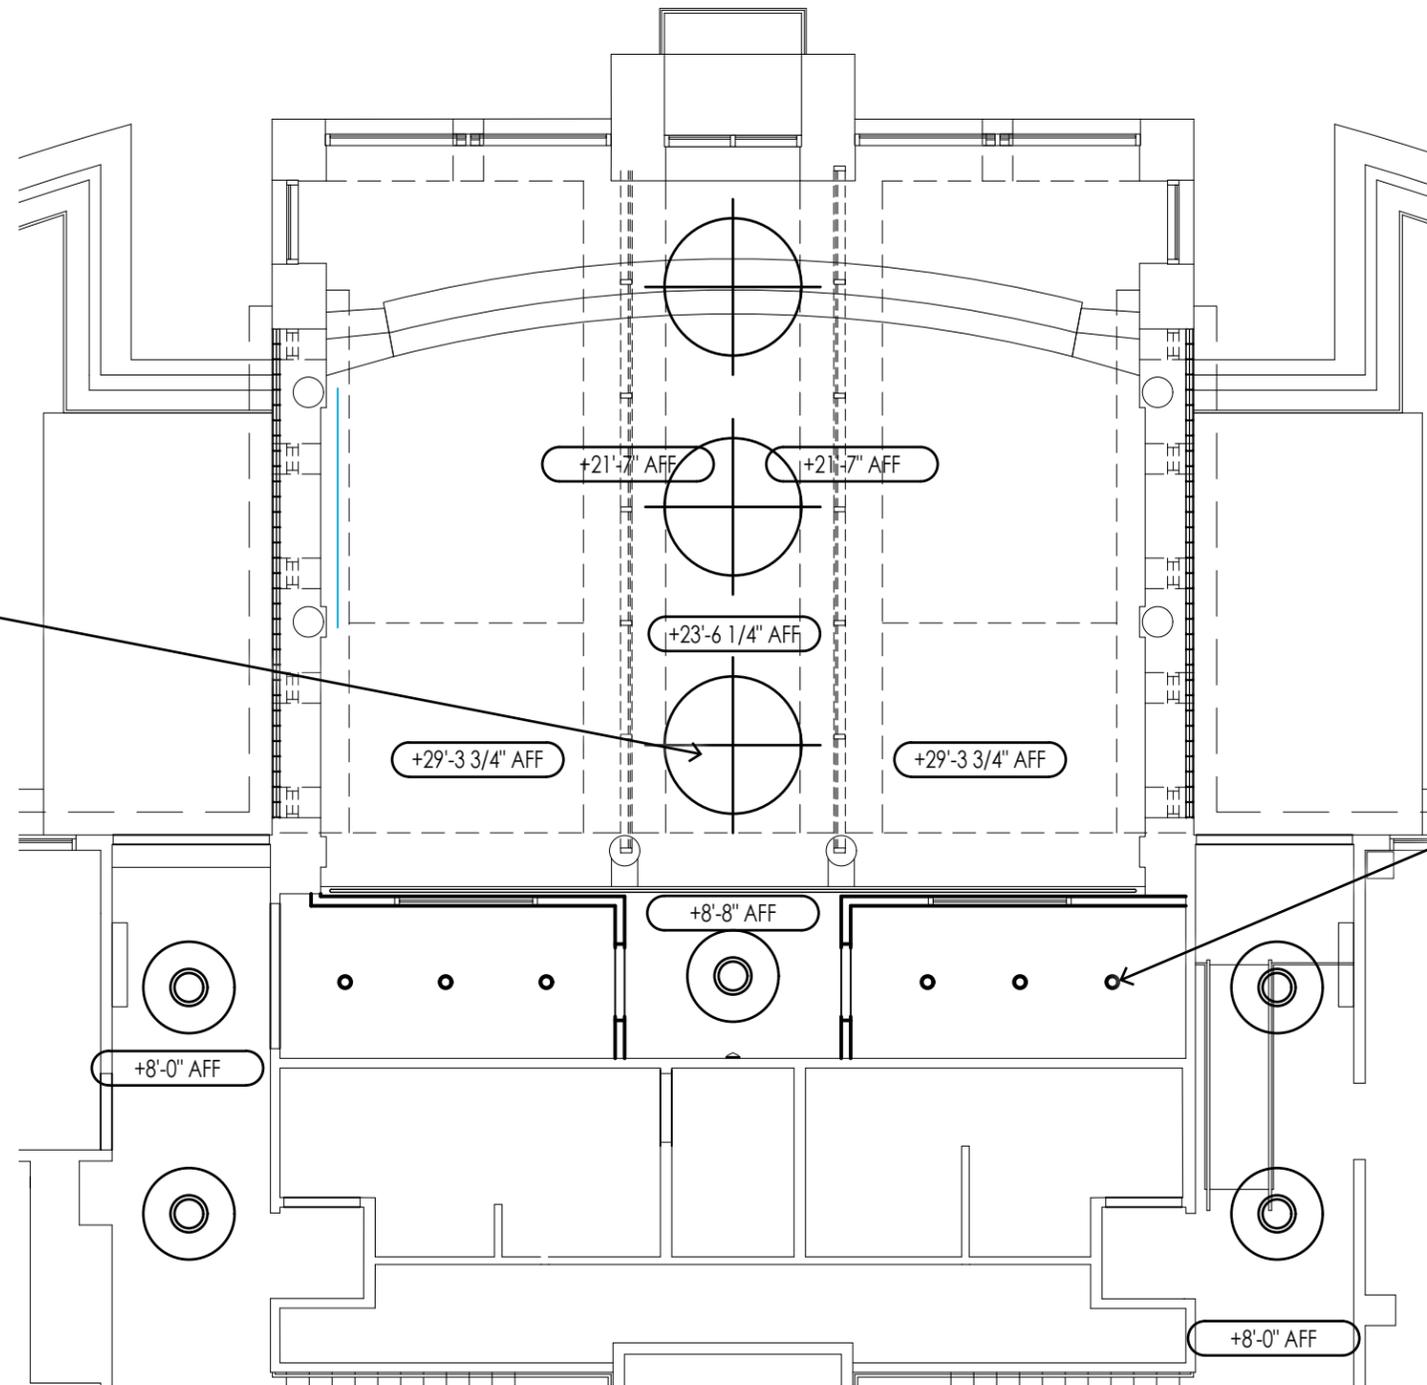

ADD NEW RECESSED
LIGHTING (TYP.)