


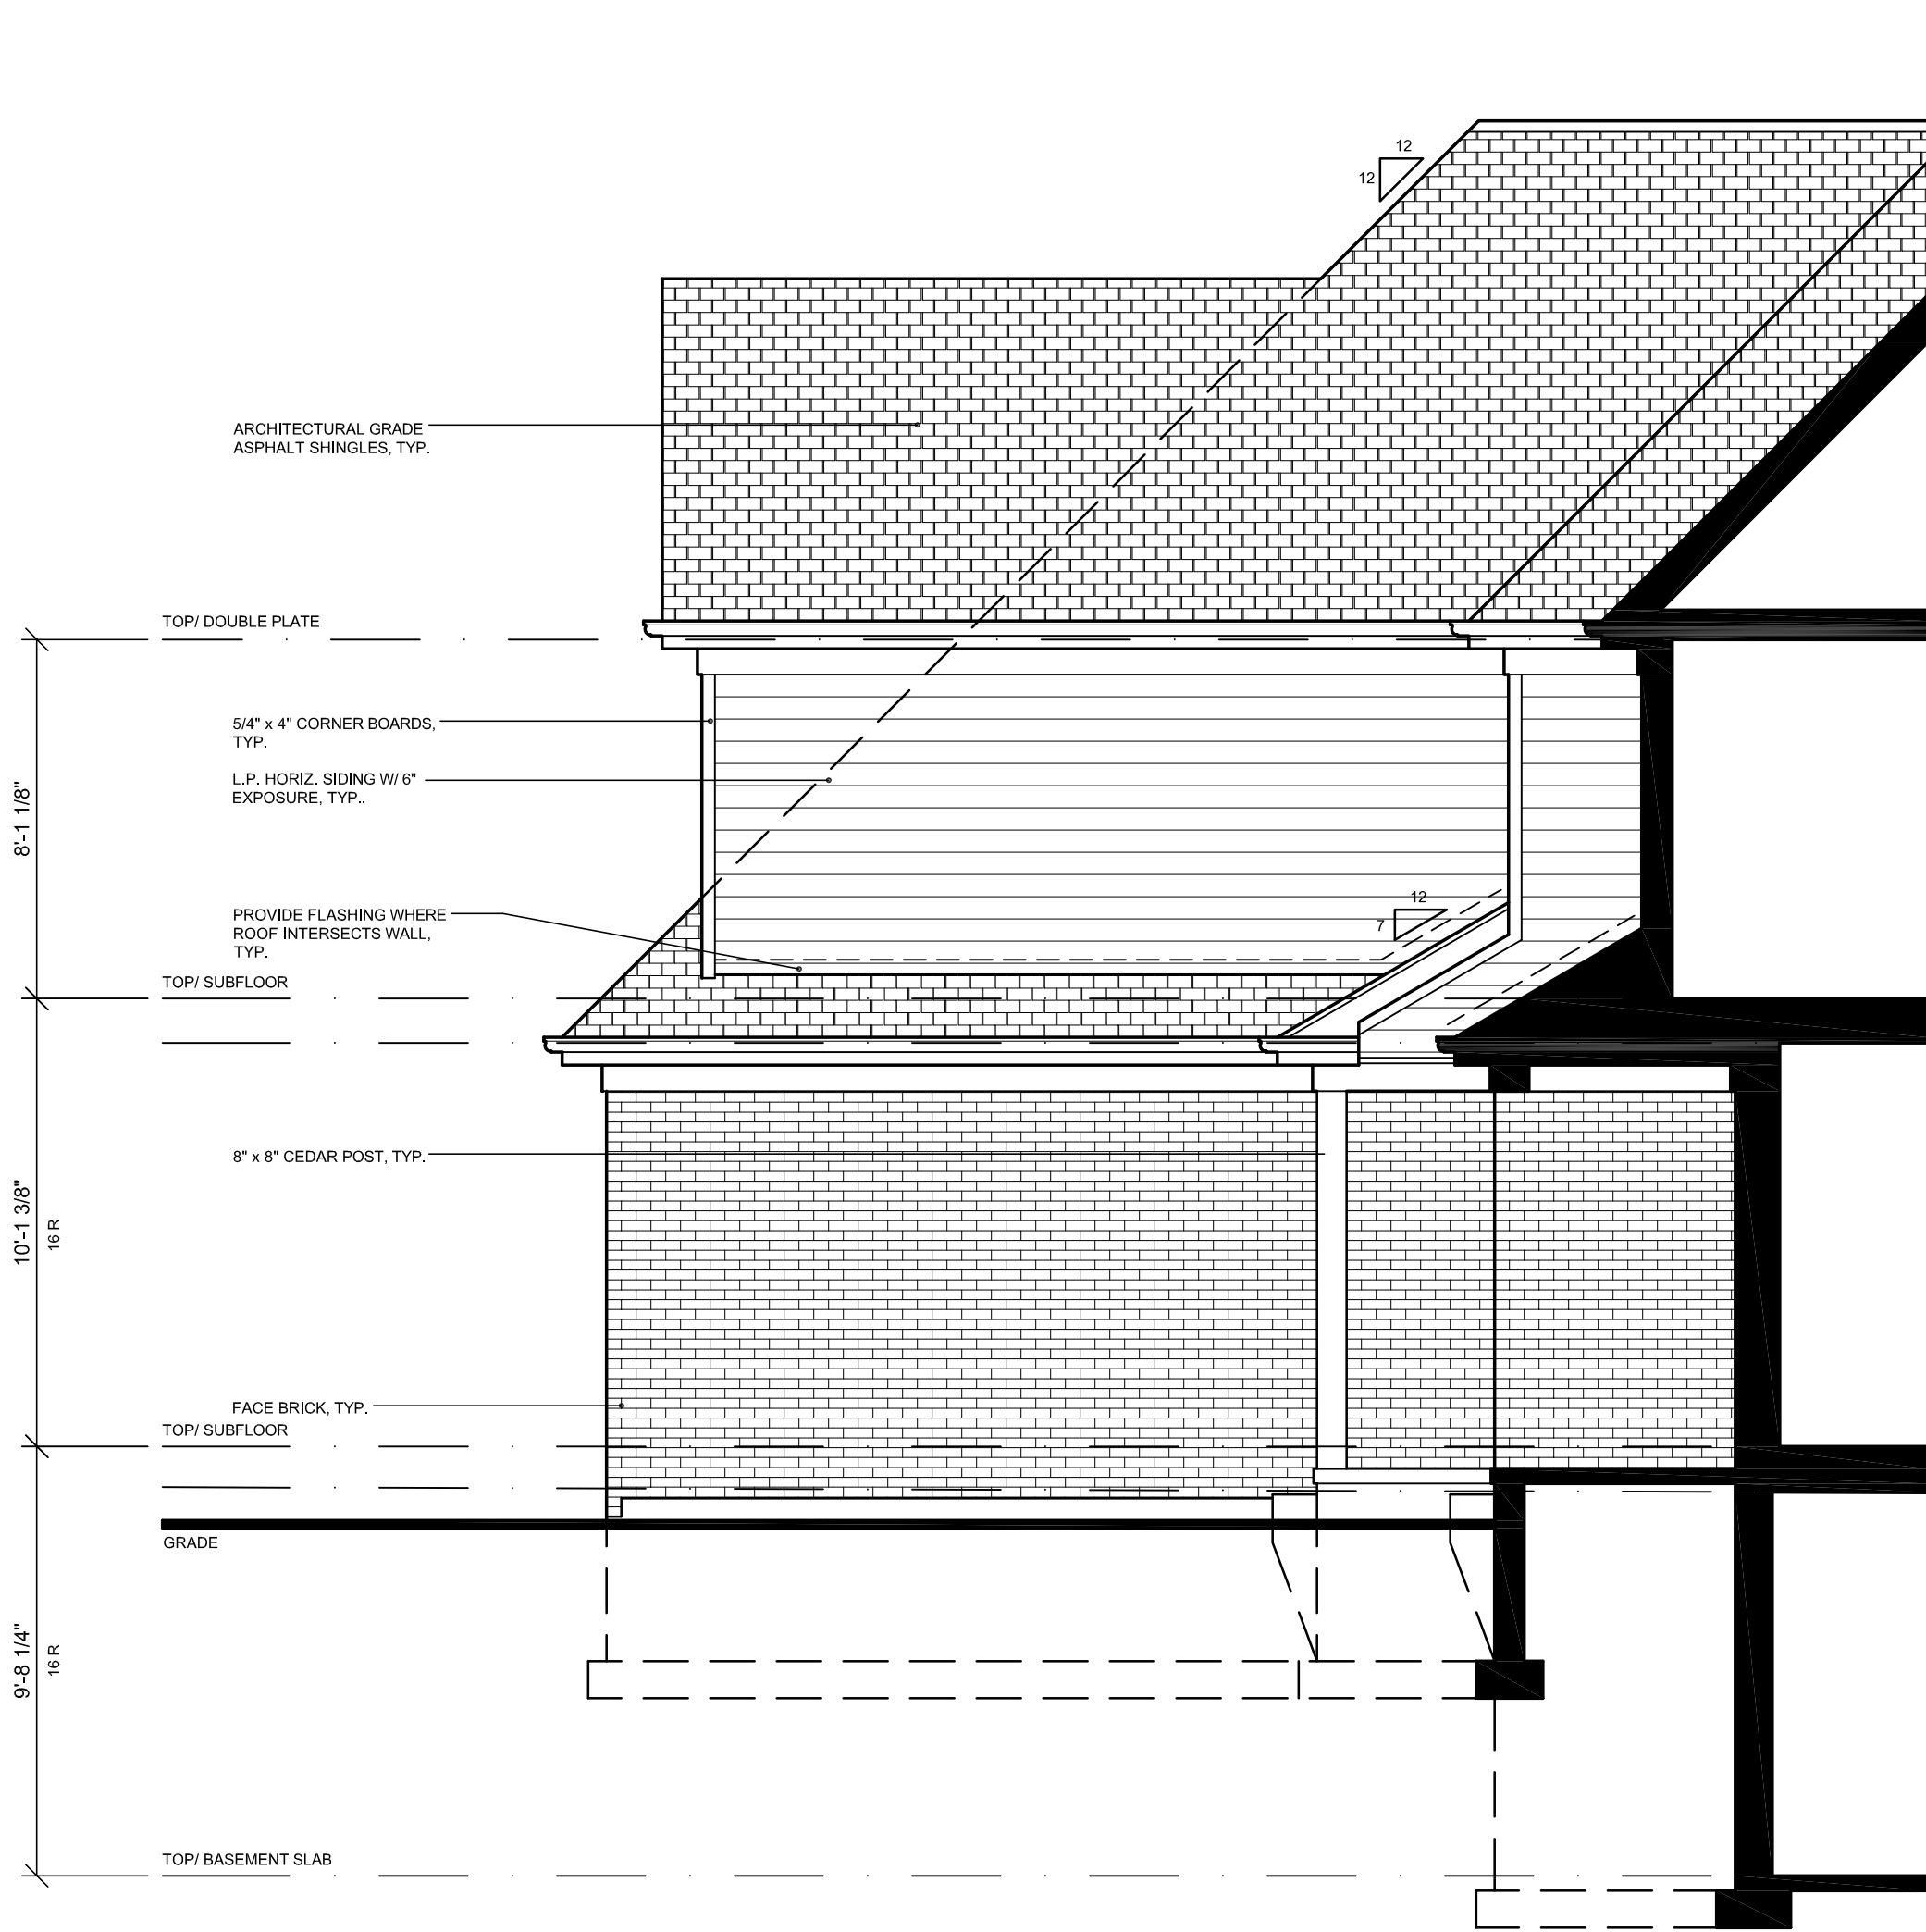

PLAN B
RIGHT ELEVATION
SCALE: 1/4" = 1'-0"




PLAN D
RIGHT ELEVATION
SCALE: 1/4" = 1'-0"

- WINDOW/DOOR NOTES:
- WINDOW DESIGNATIONS ARE AS FOLLOWS:
 - 2472 IS EQUAL TO 2'-0" x 6'-0" UNIT
 - 3048 IS EQUAL TO 2'-6" x 4'-0" UNIT, ETC.
 - PROVIDE TEMPERED GLAZING IN DOORS, DOOR SIDE LIGHTS AND WITHIN 24" OF DOOR JAMB.



PLAN A
LEFT ELEVATION
SCALE: 1/4" = 1'-0"

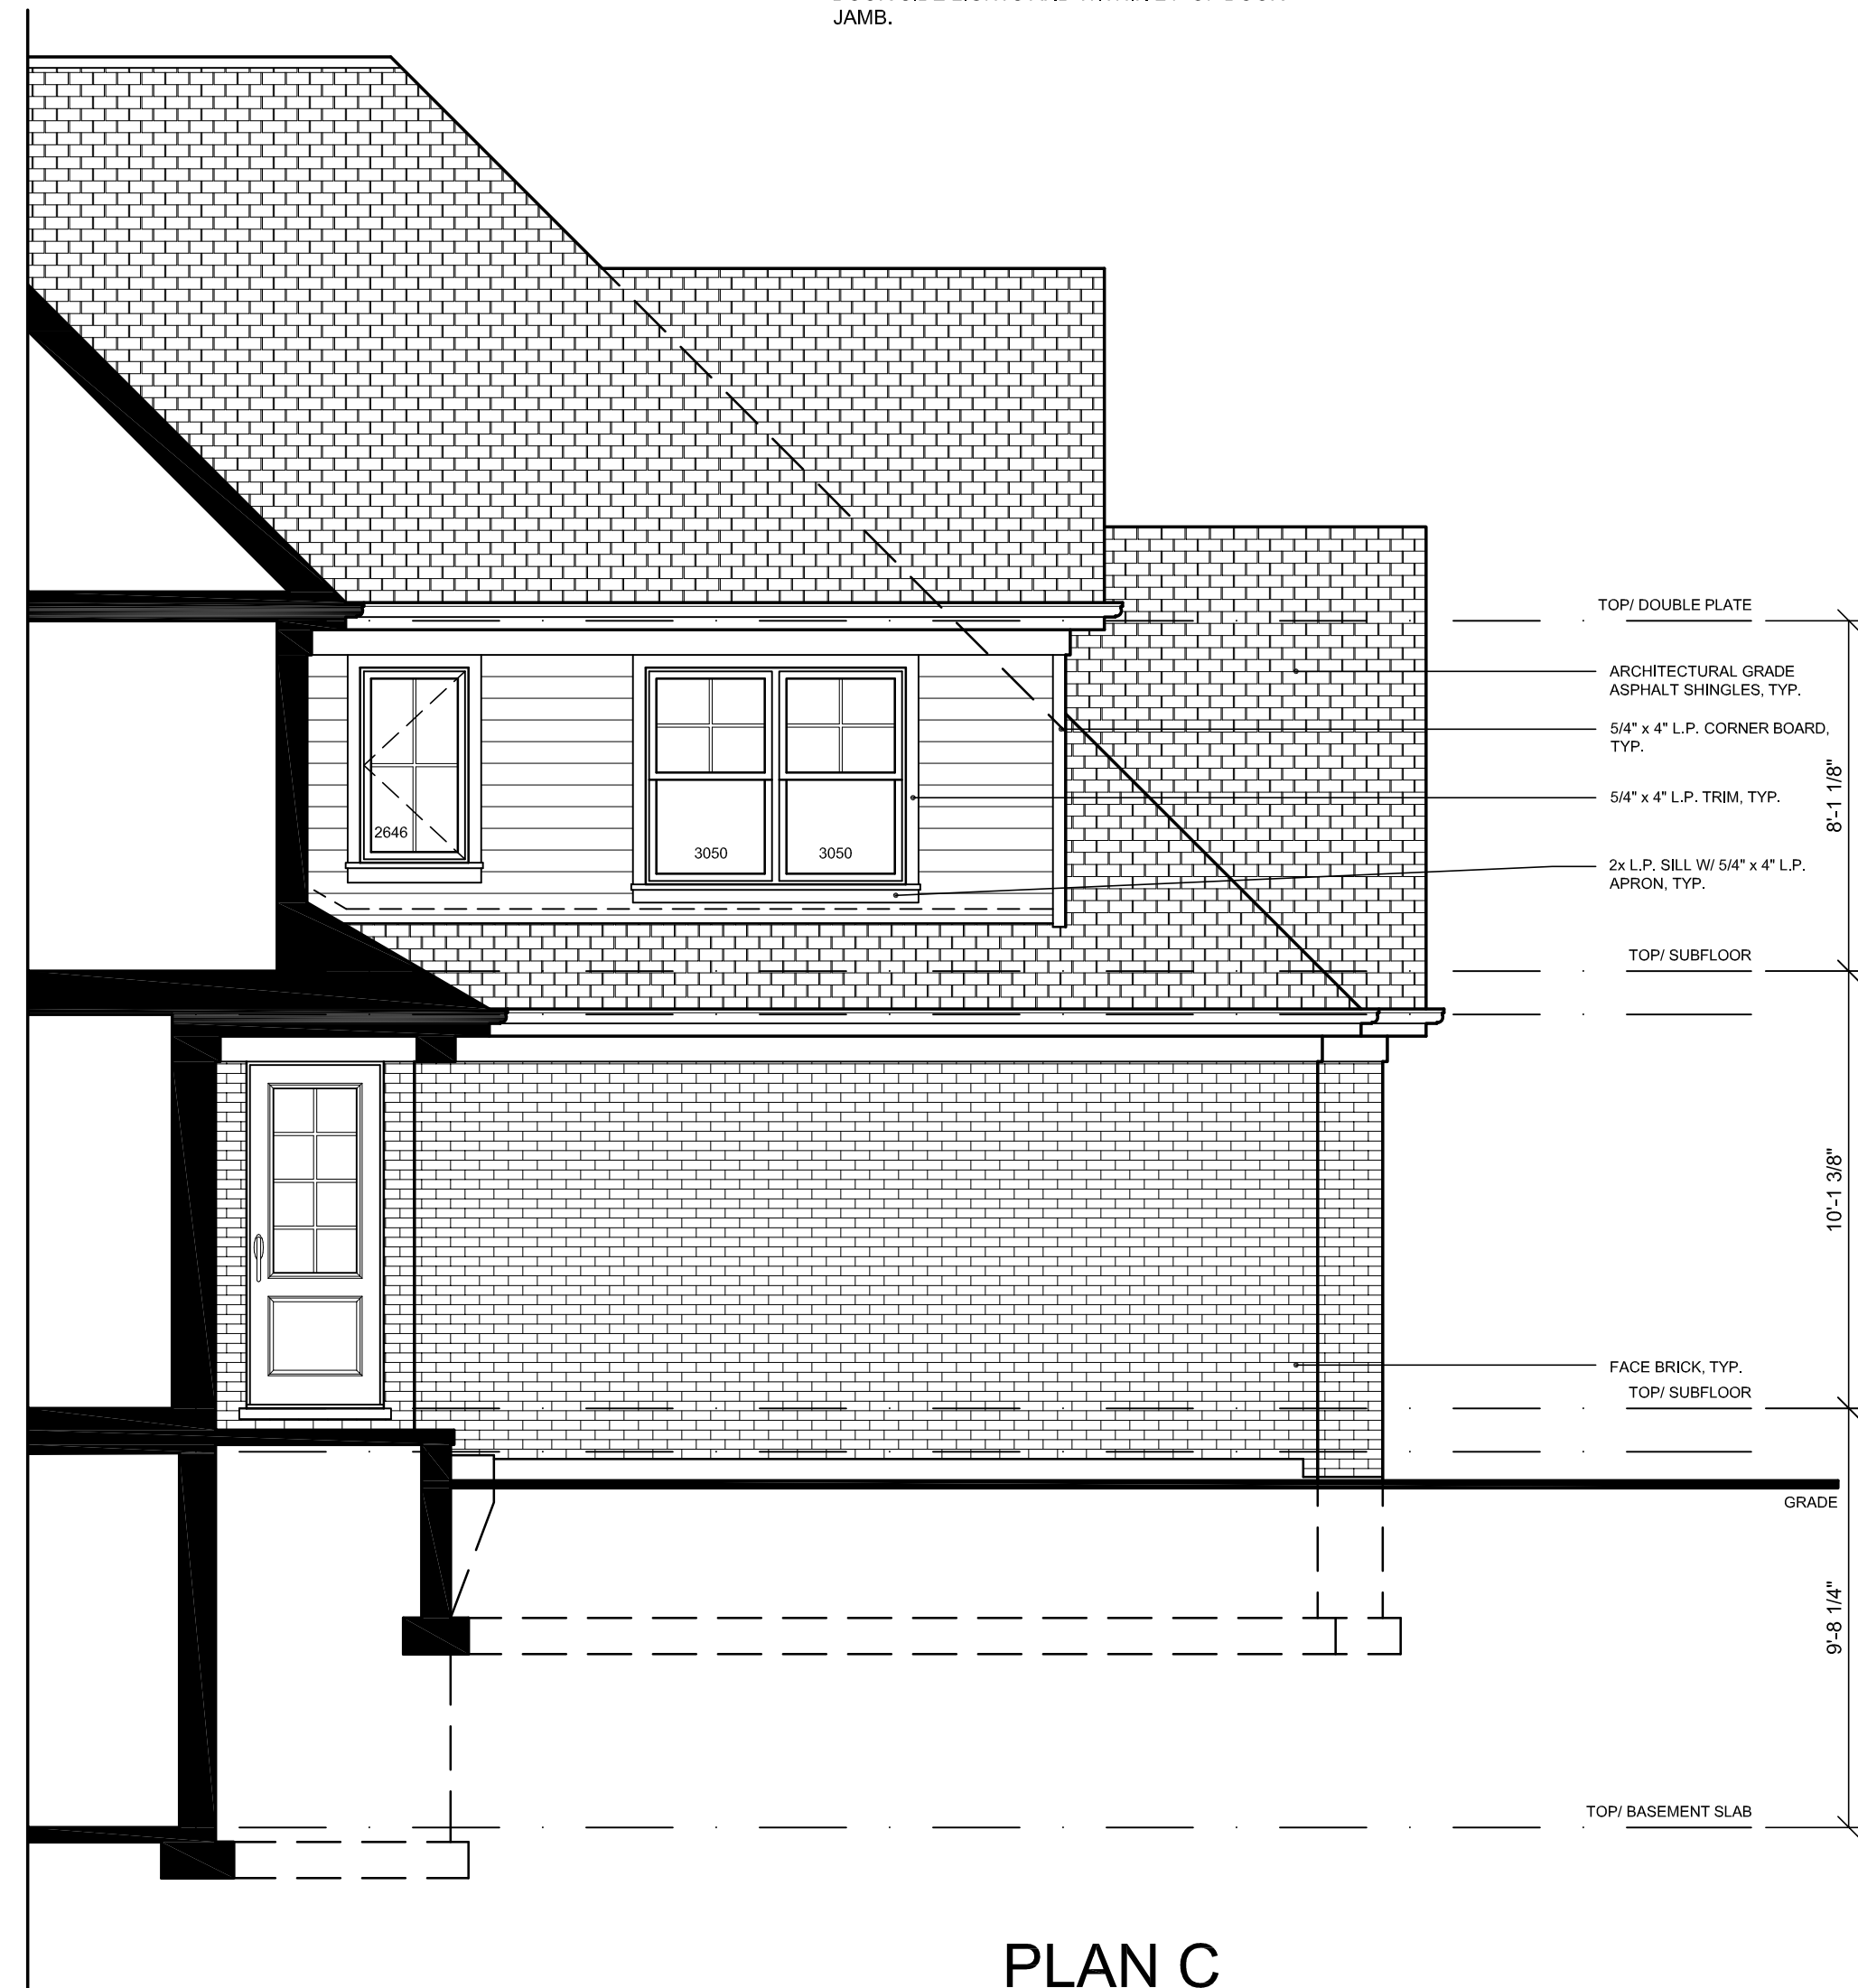

PLAN C
LEFT ELEVATION
SCALE: 1/4" = 1'-0"

DATE:	REVISIONS	
	NO.	DESCRIPTION
3/11/19	1	PRELIMINARY DESIGN
6/24/19	2	ISSUED FOR PERMIT

BLUFF POINTE - ORLAND PARK
LOT A - UNITS 1-4

COPYRIGHT 2019 FERCON ARCHITECTS, LLC
The Plans, Building Design and Construction contained on this drawing are the sole property of Fercon Architects, LLC. No part of these Plans may be reproduced, stored in a retrieval system, or transmitted in any form or by any means, electronic, mechanical, photocopying, recording, or by any information storage and retrieval system, without the written consent of Fercon Architects, LLC.

MCAUGHTON
DEVELOPMENT

115220 JACKSON STREET
BURR RIDGE, IL 60527
PHONE: 630.325.3400
FAX: 630.325.3402

434 North Dover Avenue
La Grange Park, Illinois 60526
708.382.0446 phone
FERCON
ARCHITECTS, LLC

BUILDING 1

DATE:
MARCH 11, 2019