


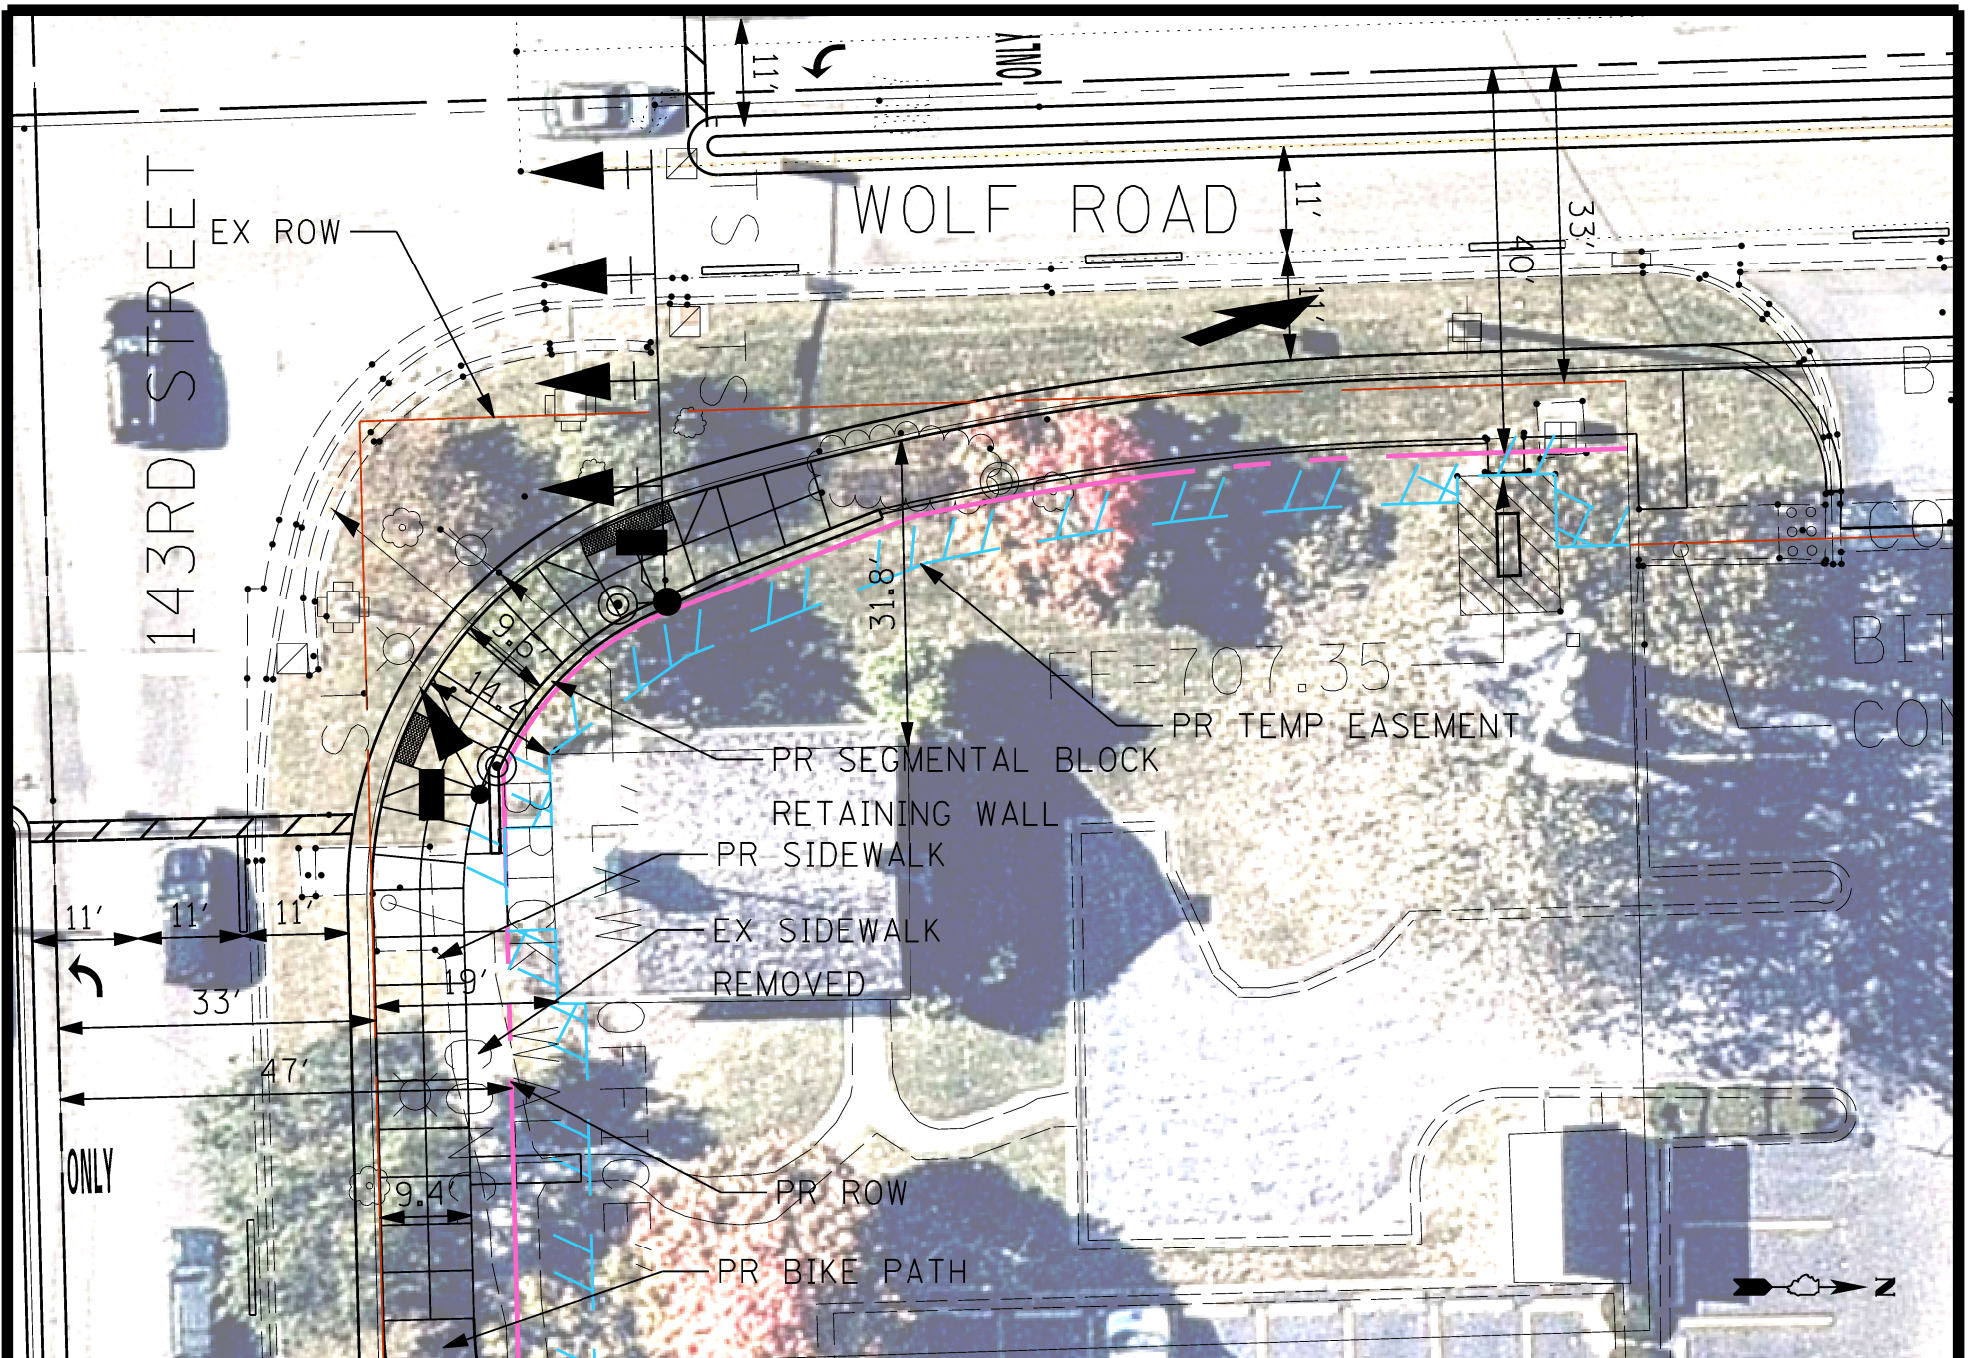

**CHRISTOPHER B. BURKE ENGINEERING, LTD.**  
 9575 W. Higgins Road, Suite 600  
 Rosemont, Illinois 60018  
 (847) 823-0500

CLIENT:

**VILLAGE OF ORLAND PARK**

|            |                      |
|------------|----------------------|
| DSGN.      | MB                   |
| DRN.       | RPD                  |
| CHKD.      |                      |
| SCALE:     | 20'                  |
| PLOT DATE: | 9/6/2017             |
| CAD USER:  | rduffy               |
| FILE:      | YunkerSchoolHouseEIR |
| MODEL:     | Default              |

TITLE:

**YUNKER SCHOOL HOUSE  
 PHASE I STUDY - 143RD STREET**

PROJ. NO. 140381

DATE: 08/28/2017

SHEET 1 OF 1

DRAWING NO.

EXH