



LEGEND

- 6" HARDWOOD MULCH; TAPER TO 1" DEPTH WITHIN 12" OF TREE OR SHRUB TRUNK
- LOW MAINTENANCE MOWED TURF SLOPE ON 6" TOPSOIL
- 24" CUSTOMIZED STORM WATER FILTRATION BIOMASS: TYPICALLY 30% COMPOST, 20% TOPSOIL, 50% SAND. (NO MORE THAN 8% LAY/SILT CONTENT)


KEY	BOTANICAL NAME	COMMON NAME	SIZE	QTY.	REMARKS
AC	ACER PLATANOIDES 'DEBORAH'	DEBORAH NORWAY MAPLE	3" CAL.	14	
GT	GLEDTISIA TRIACANTHOS 'INERMIS' SKYCOLE'	SKYLINE HONEYLOCUST	2" CAL.	10	
PA	PICEA ABIES	NORWAY SPRUCE	8FT. MIN	13	
NE	SUPPLEMENTAL FORBS	NEW ENGLAND ASTER	24"-36" HT.	55	
GA	SUPPLEMENTAL FORBS	GOLDEN ALEXANDER	24"-36" HT.	55	
RG	LEERSIA DRYZOIDES	RICECUT GRASS	24" HT.		SEEDED OR PLUGGED
TC	TRILOBUM 'COMPACTUM'	COMPACT AMERICAN CRANBERRY BUSH	24"-36" HT.	44	
LT	THUJA OCCIDENTALIS	LITTLE TEDDY GLOBE ARBORVITAE	20"-24" HT.	73	
IG	IRIS GERMANICA	BEARDED IRIS	24" HT.	102	PERENNIAL BULB
DC	DAHLIA COCCINEA	DAHLIA	18-36" HT.	102	PERENNIAL BULB
AP	ACER PALMATUM	BLOODGOOD JAPANESE MAPLE	6 FT HT.	3	
SD	SLENDER DEUTZIA	DEUTZIA GRACILIS	24"-36" HT.	33	
PC	REDSPIRE PEAR	PYRUS CALLERYANA 'REDSPIRE'	2" CAL.	14	

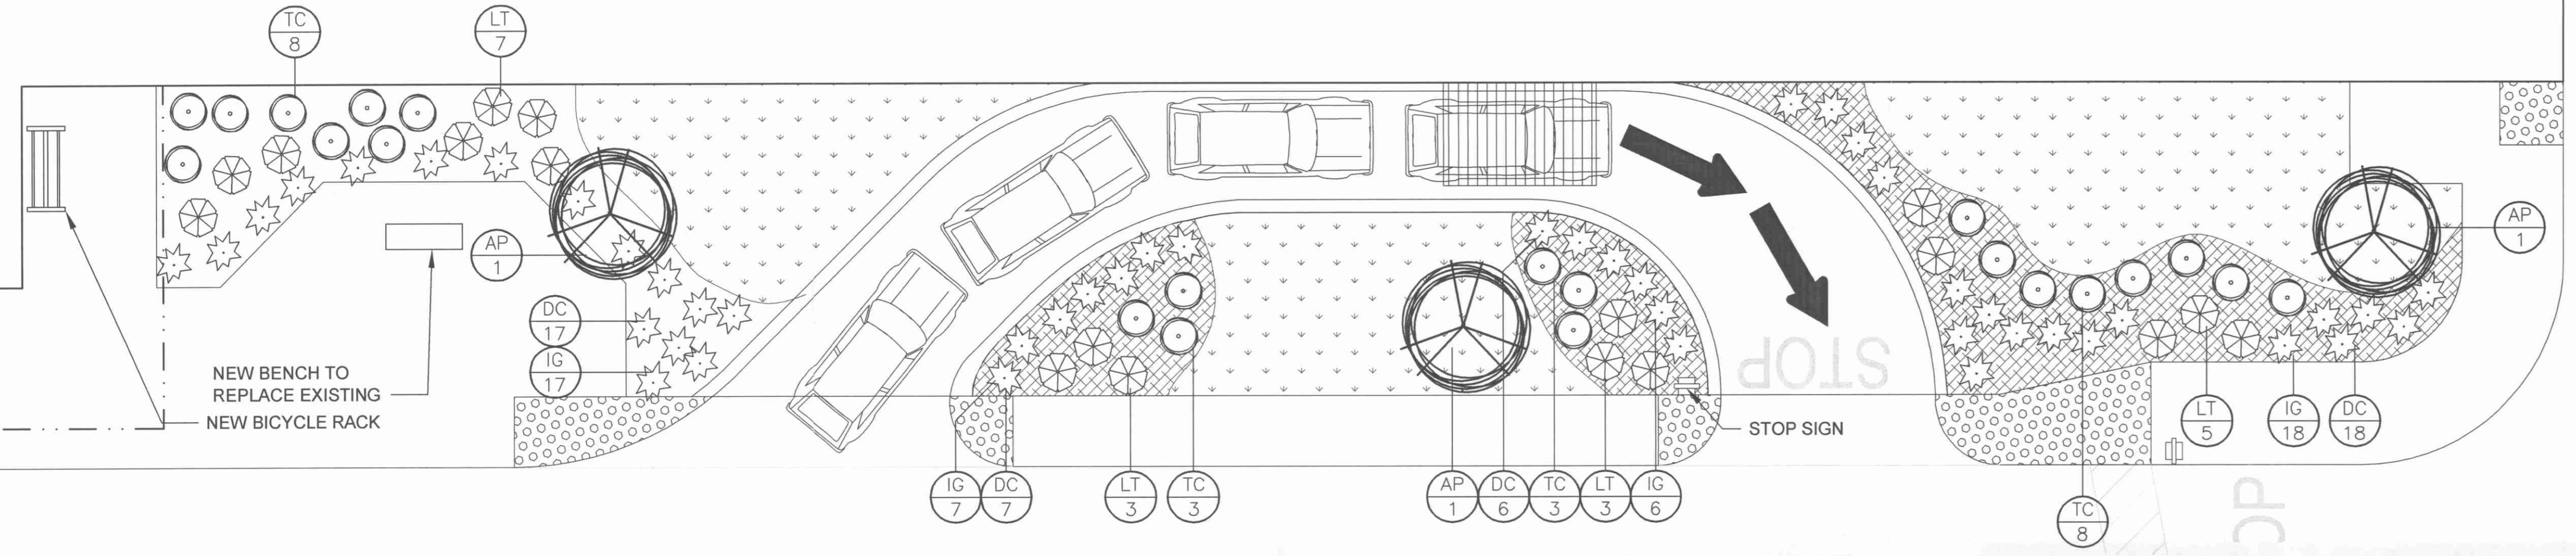


1 ENLARGED ISLAND PLAN
 SCALE: 1/8" = 1'-0"

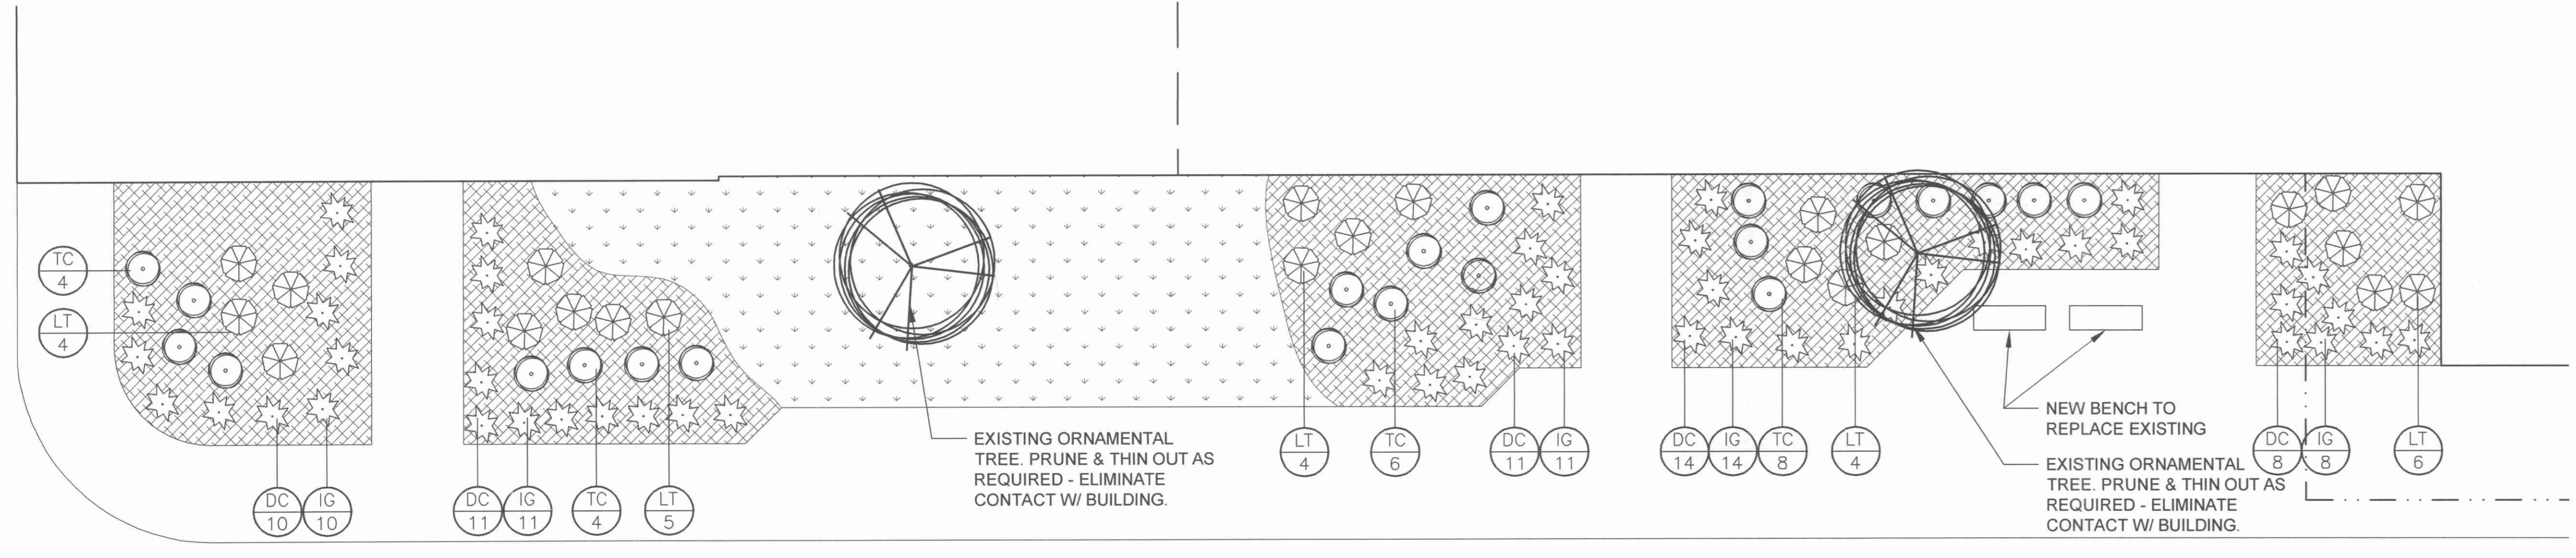


2 ENLARGED ISLAND PLAN
 SCALE: 1/8" = 1'-0"

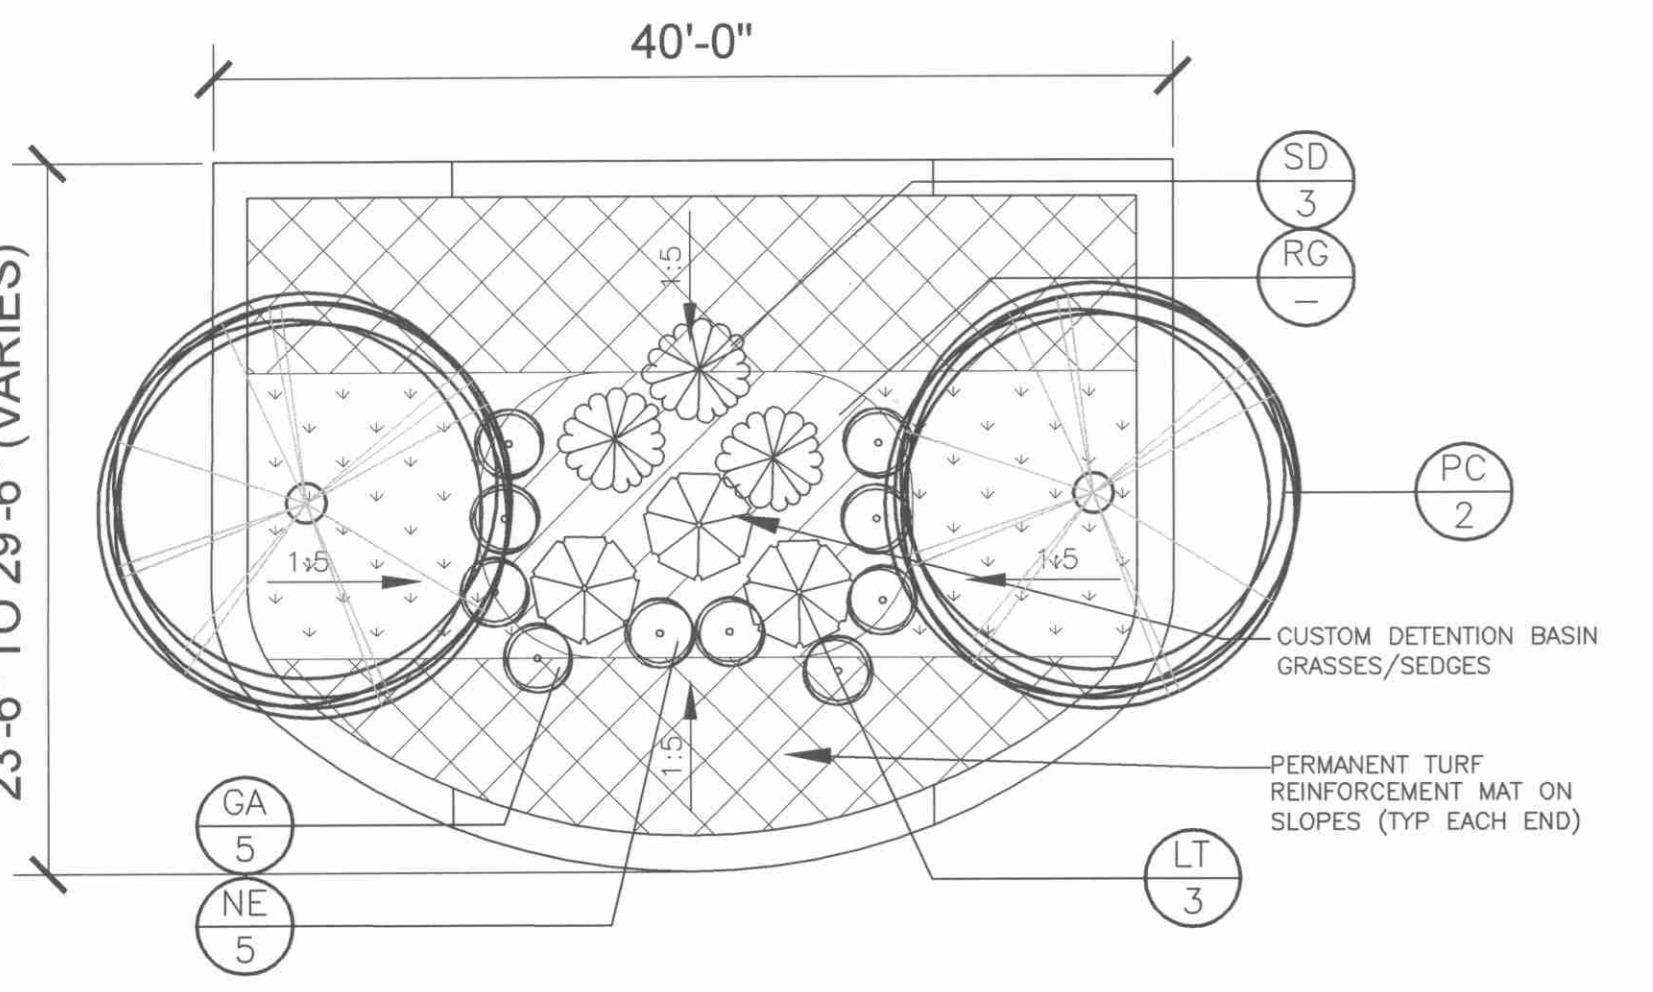


3 ENLARGED ISLAND PLAN
 SCALE: 1/8" = 1'-0"
 NOTE: DETAIL TYPICAL FOR LANDSCAPE ISLANDS K, L, M, N, P, S, & T ONLY.

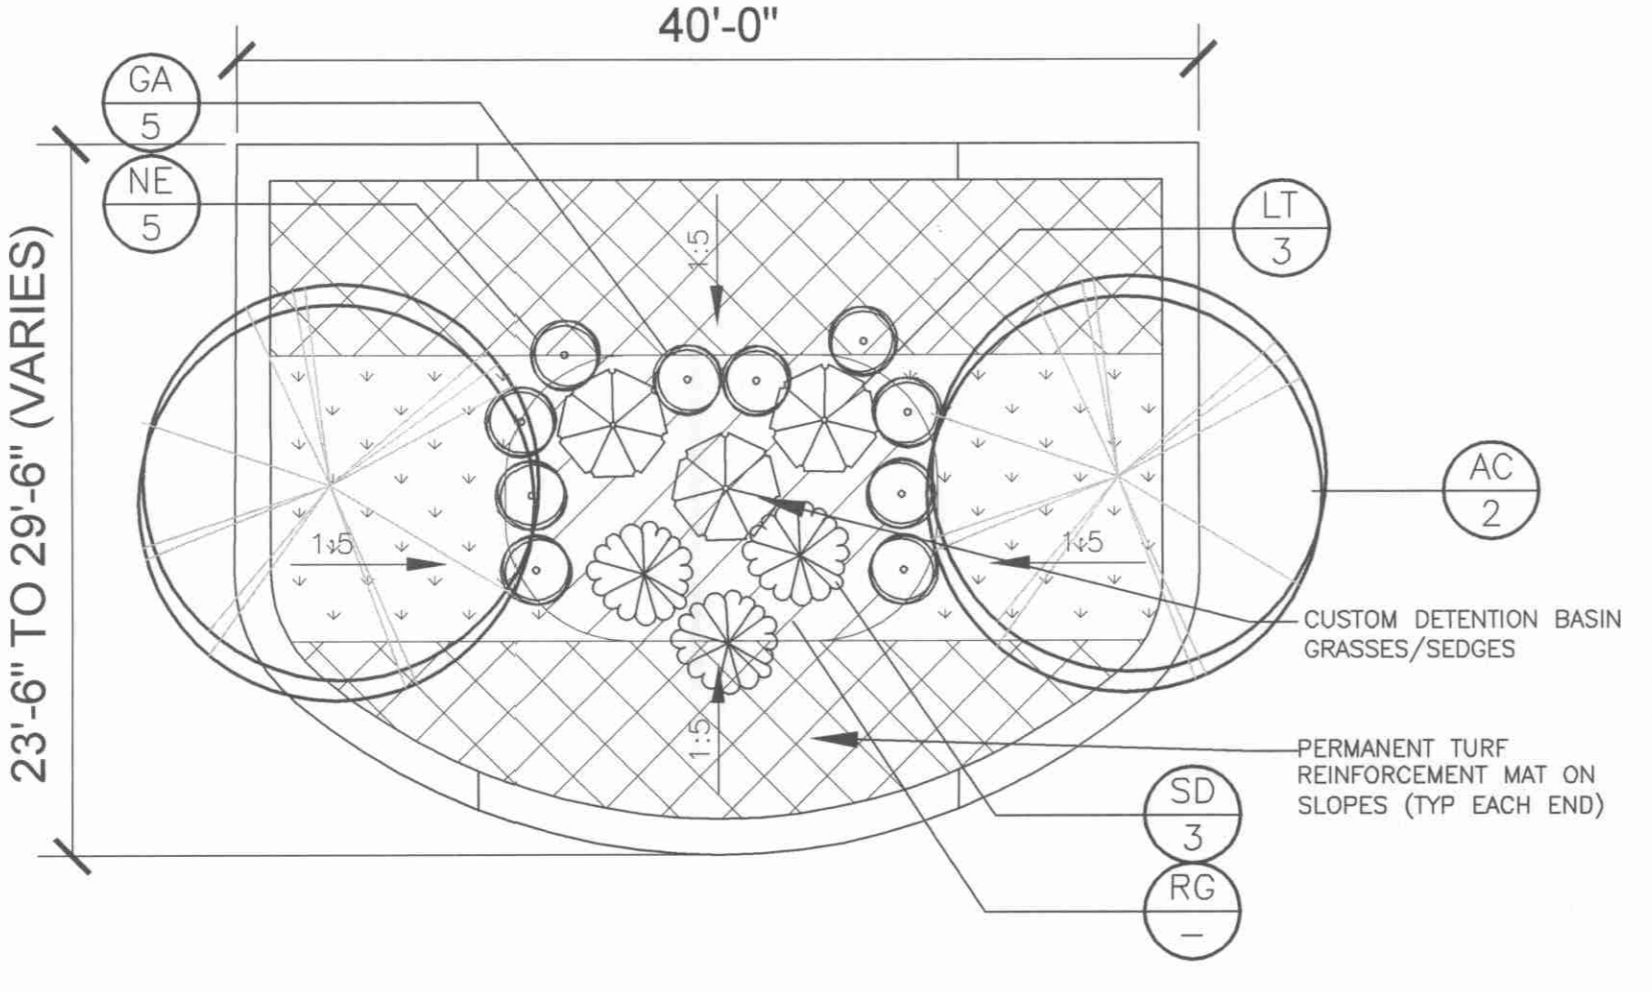


4 ENLARGED ISLAND PLAN
 SCALE: 1/8" = 1'-0"
 NOTE: DETAIL TYPICAL FOR LANDSCAPE ISLANDS J, Q, R, & U ONLY.

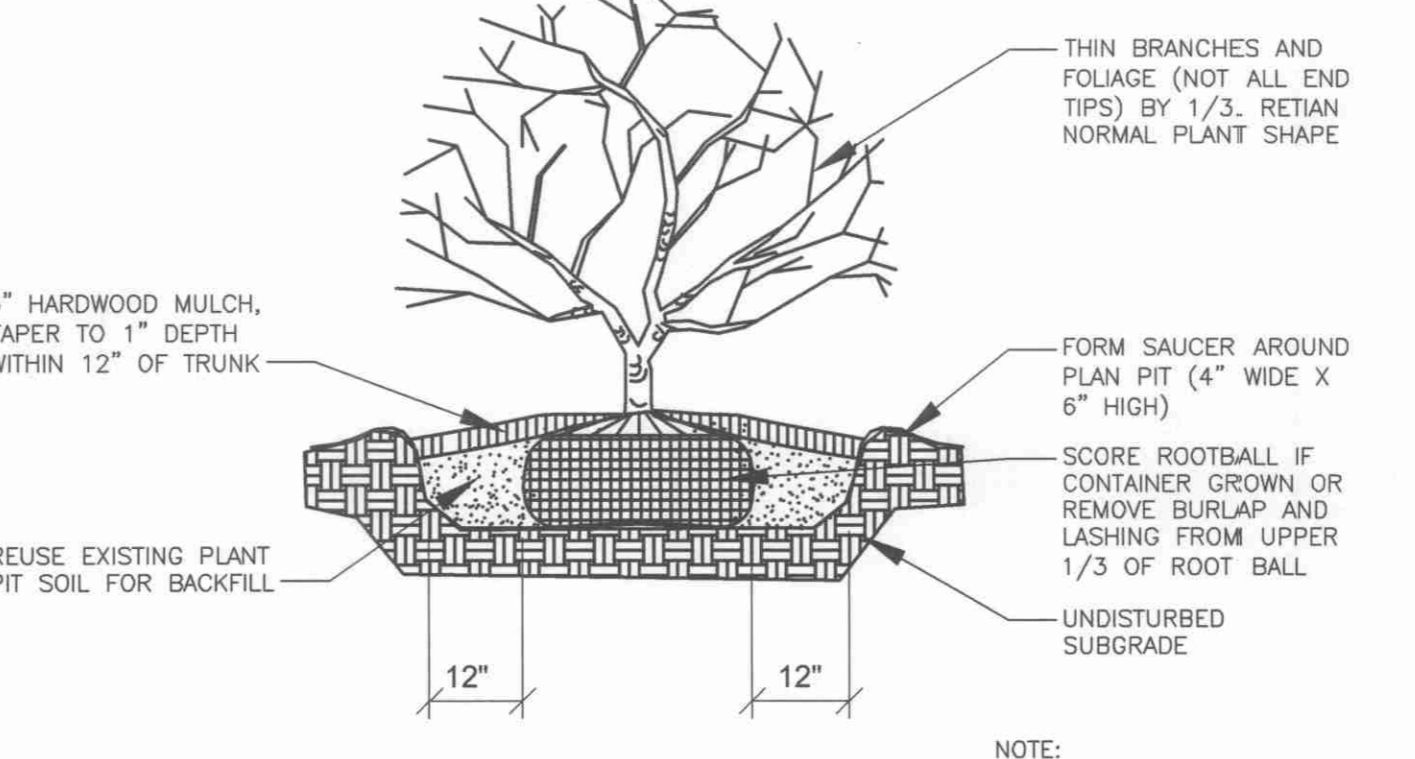

5 SHRUB PLANTING
 SCALE: NTS

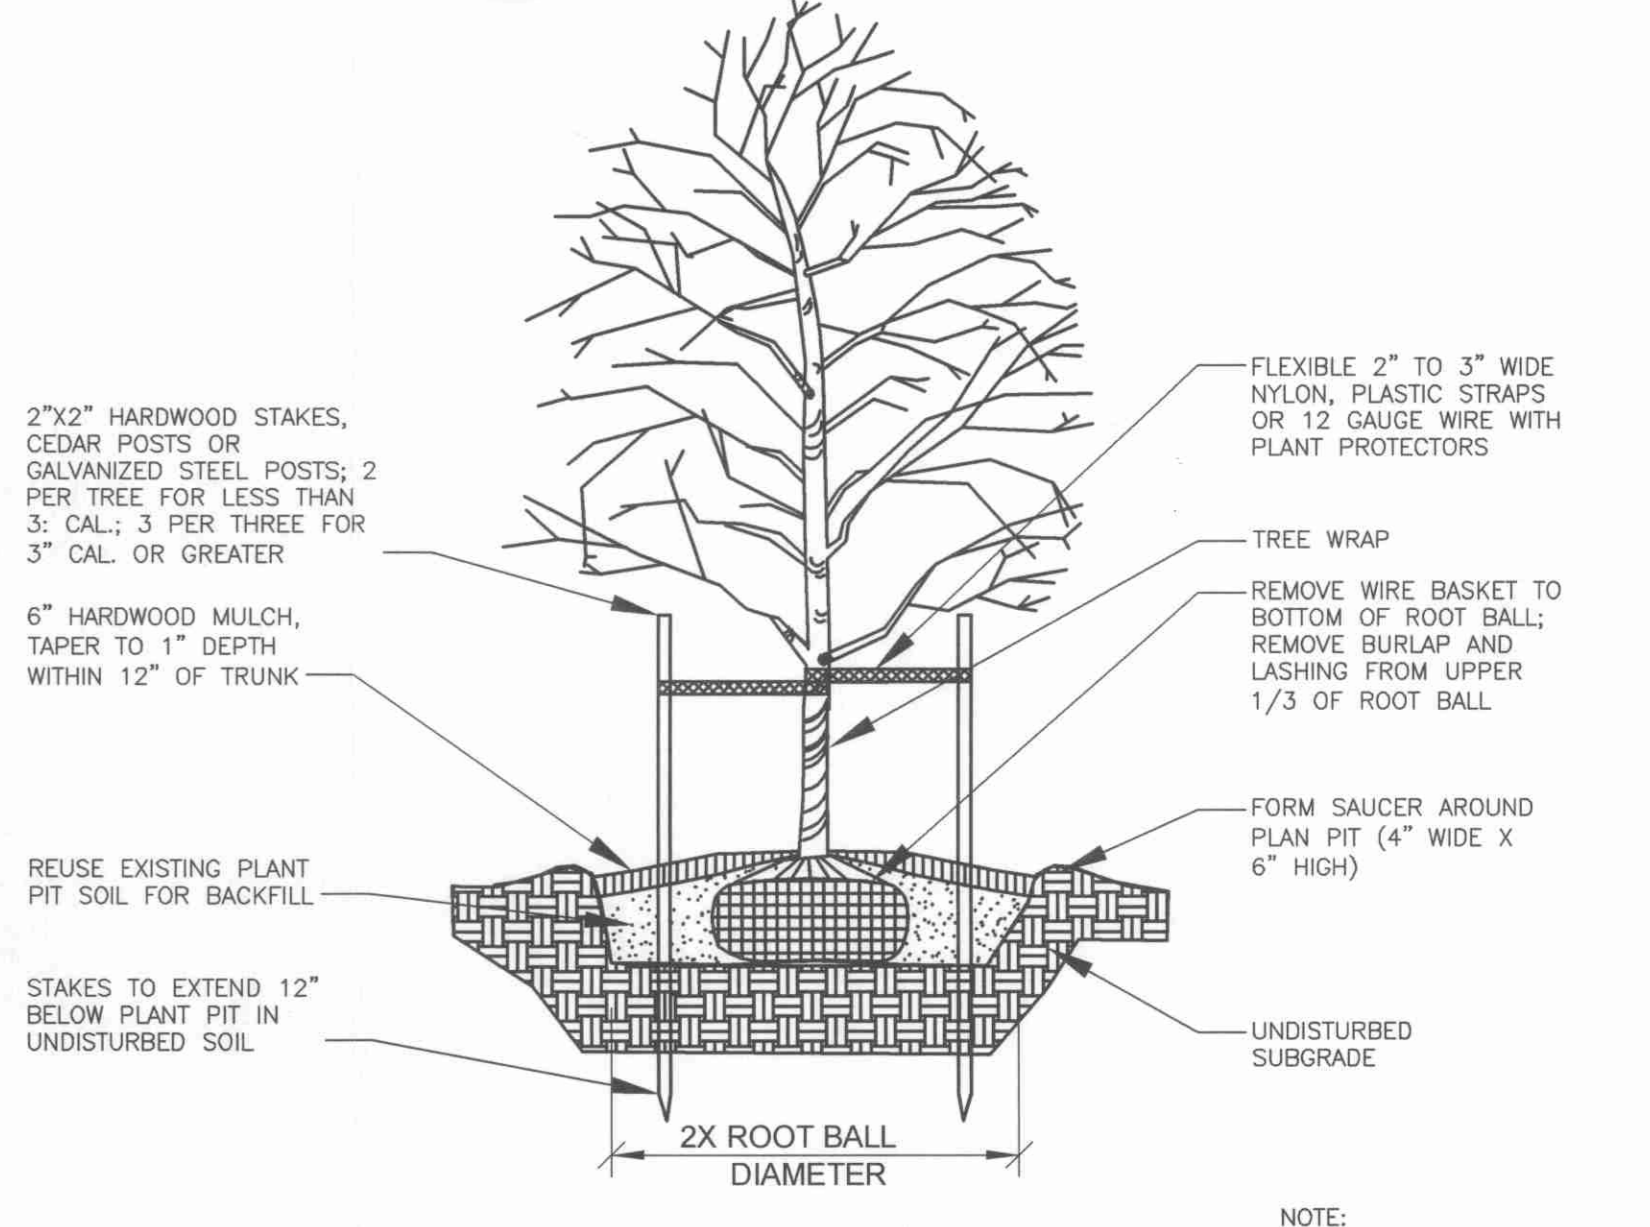

6 DECIDUOUS TREE PLANTING
 SCALE: NTS

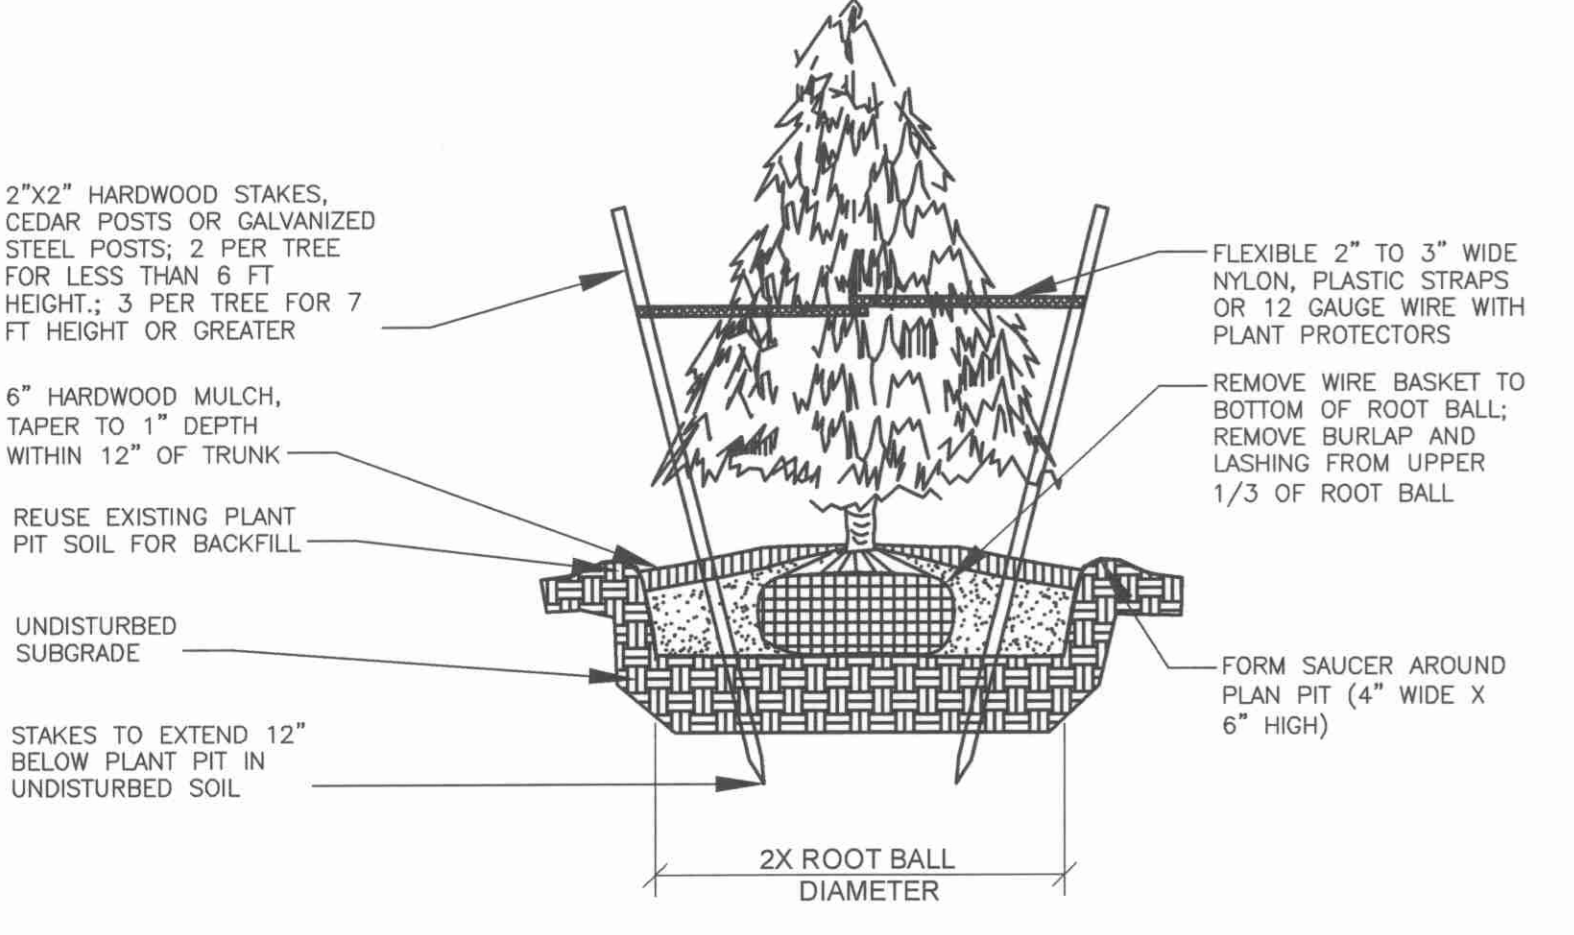

7 EVERGREEN TREE PLANTING
 SCALE: NTS

NOTE: ALL PLANTS TO BE NURSERY GROWN STOCK IN SOIL SIMILAR TO SITE CONDITIONS

BOARD APPROVED
 CASE NO. 2009-0437
 DATE 11/2/09
 W/CONDITIONS yes
 W/O CONDITIONS _____

RECEIVED
 OCT 29 2009