
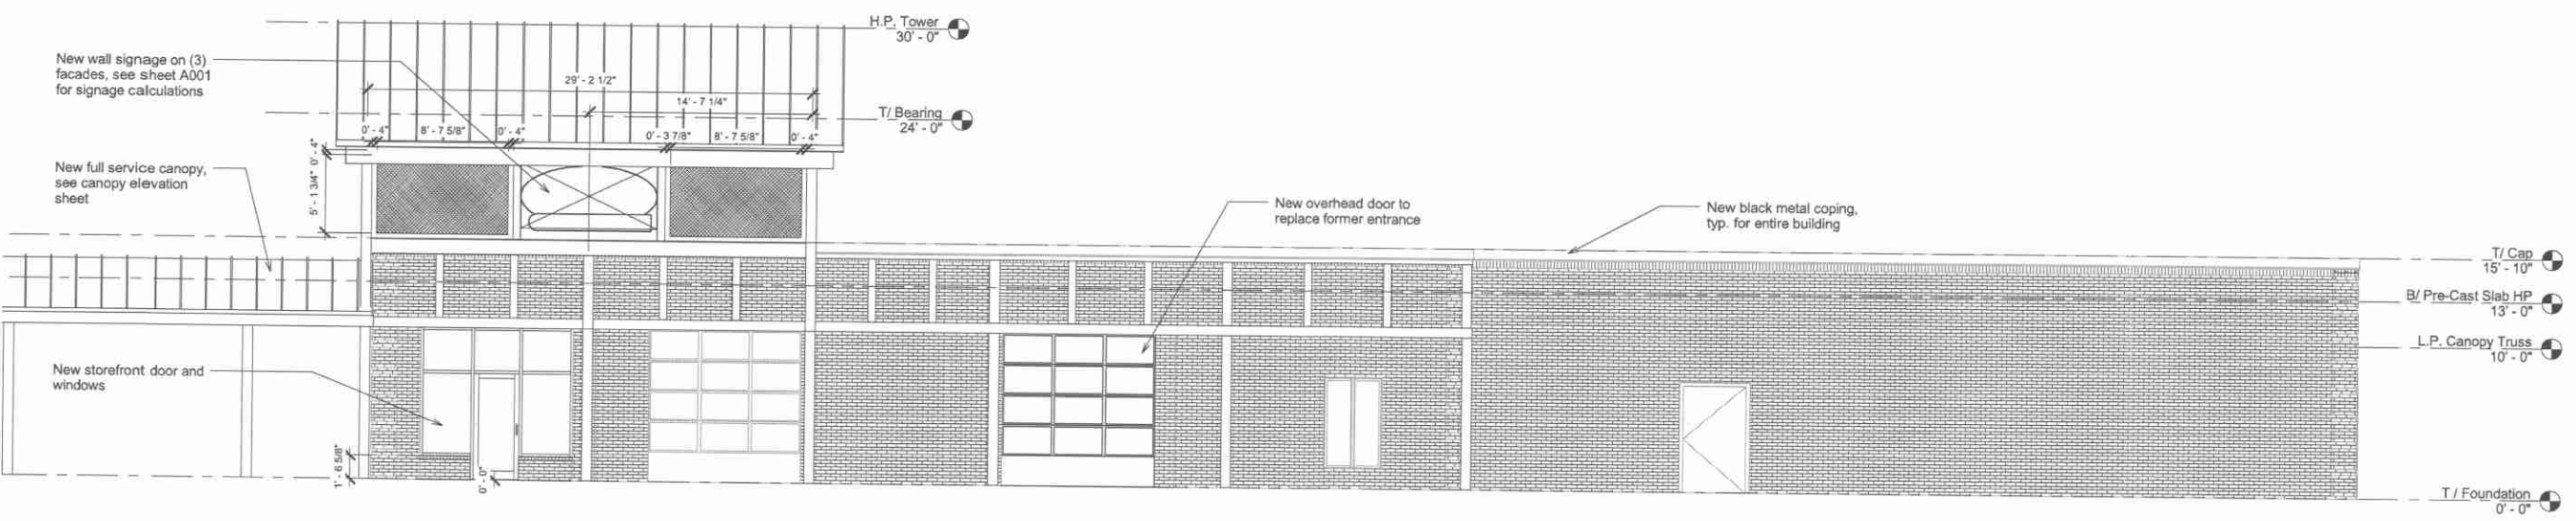



**BOARD APPROVED**

Case No: 2010-0099  
 Date: 5-3-10  
 W/Conditions: Yes  
 W/Out Conditions:

VILLAGE OF ORLAND PARK

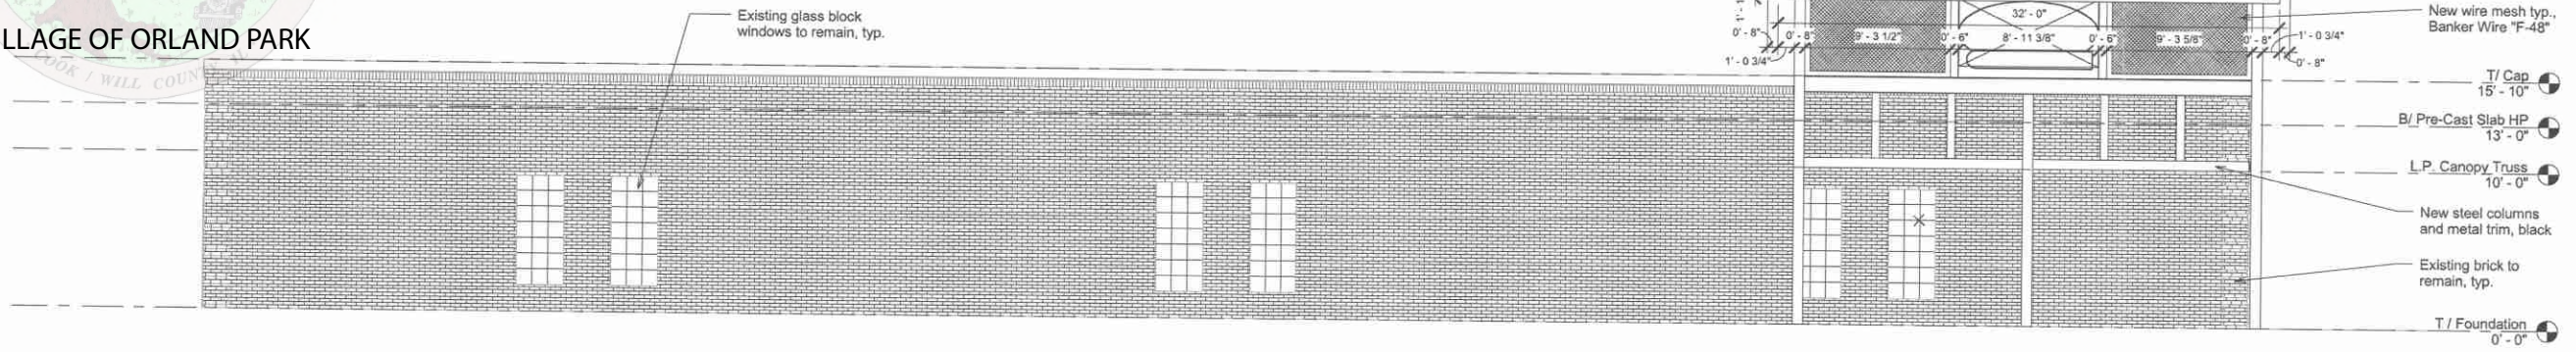

| NO. | REVISIONS               | DATE     | BY |
|-----|-------------------------|----------|----|
| 1   | ISSUED FOR CLIENT REV.  | 01-12-10 | RT |
| 2   | ISSUED FOR ZONING       | 01-26-10 | RT |
| 3   | ISSUED FOR PLAN REVIEW  | 02-17-10 | RT |
| 4   | REV. PER 322 STAFF MTG. | 03-25-10 | RT |
| 5   | RE-ISSUE PLAN REVIEW    | 04-01-10 | RT |
| 6   | REV. PER PC MEETING     | 04-13-10 | RT |
| 7   | ISSUED TO VILLAGE BOARD | 04-22-10 | RT |

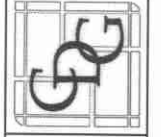

ORLAND PARK, ILLINOIS  
 156th ST. & S. Harlem Ave.  
 Car Wash Renovation & Site Improvements

FULLER  
 CAR WASH

Elevations

|        |               |
|--------|---------------|
| DATE:  | 12-16-09      |
| SCALE: | 3/16" = 1'-0" |
| DRAWN: | RT            |
| CHECK: | CK            |
| JOB:   | D09059        |
| SHEET: | A201          |

NOT FOR CONSTRUCTION

4/27/2010 10:16:38 AM K:\2009 PROJECTS\D09059 Fuller - Orland Park, IL\100 CURRENT\REV\09059 - Car Wash Model\BUILDING.rvt