


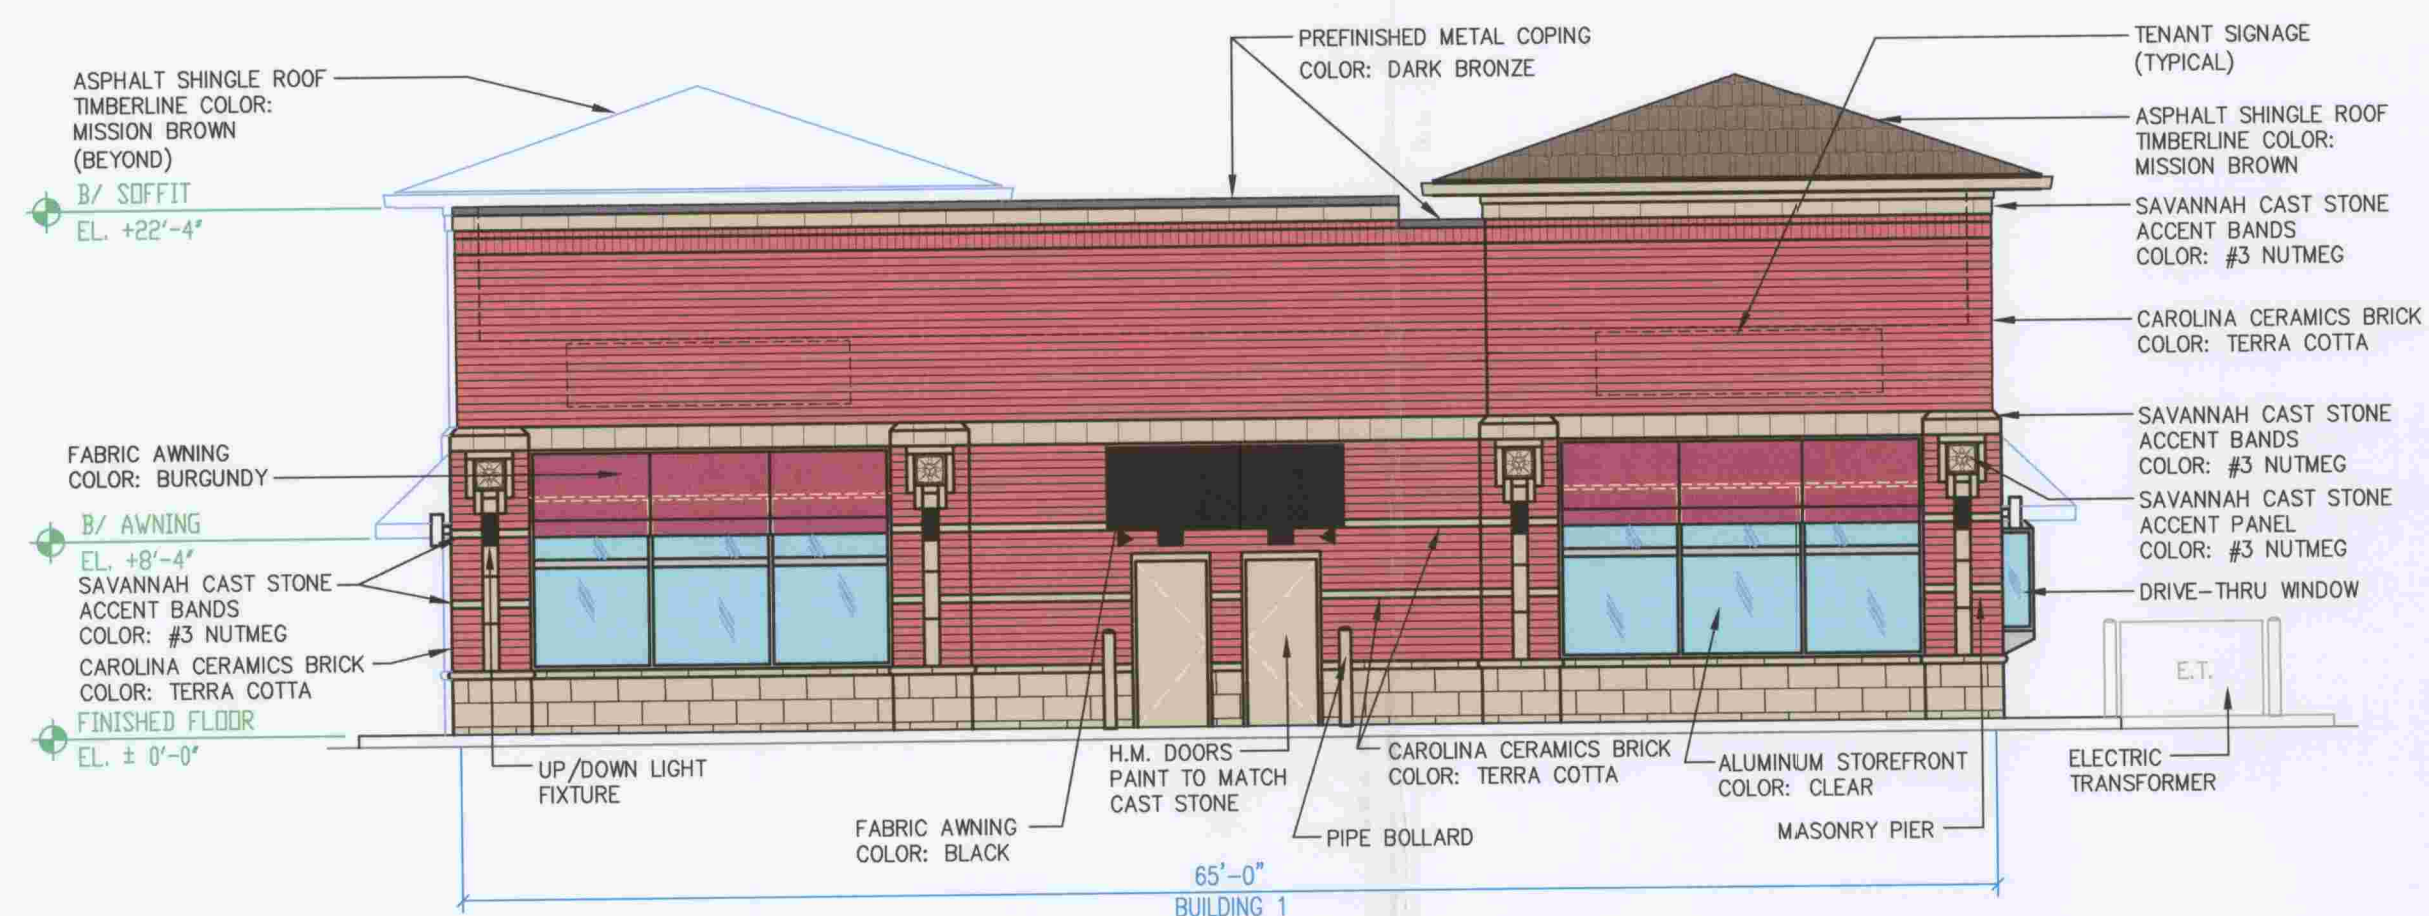

1 BUILDING 1 - NORTH WALL ELEVATION

SCALE: 1/8"=1'-0"



2 BUILDING 1 - EAST WALL ELEVATION

SCALE: 1/8"=1'-0"




3 BUILDING 1 - SOUTH WALL ELEVATION

SCALE: 1/8"=1'-0"



4 BUILDING 1 - WEST WALL ELEVATION

SCALE: 1/8"=1'-0"

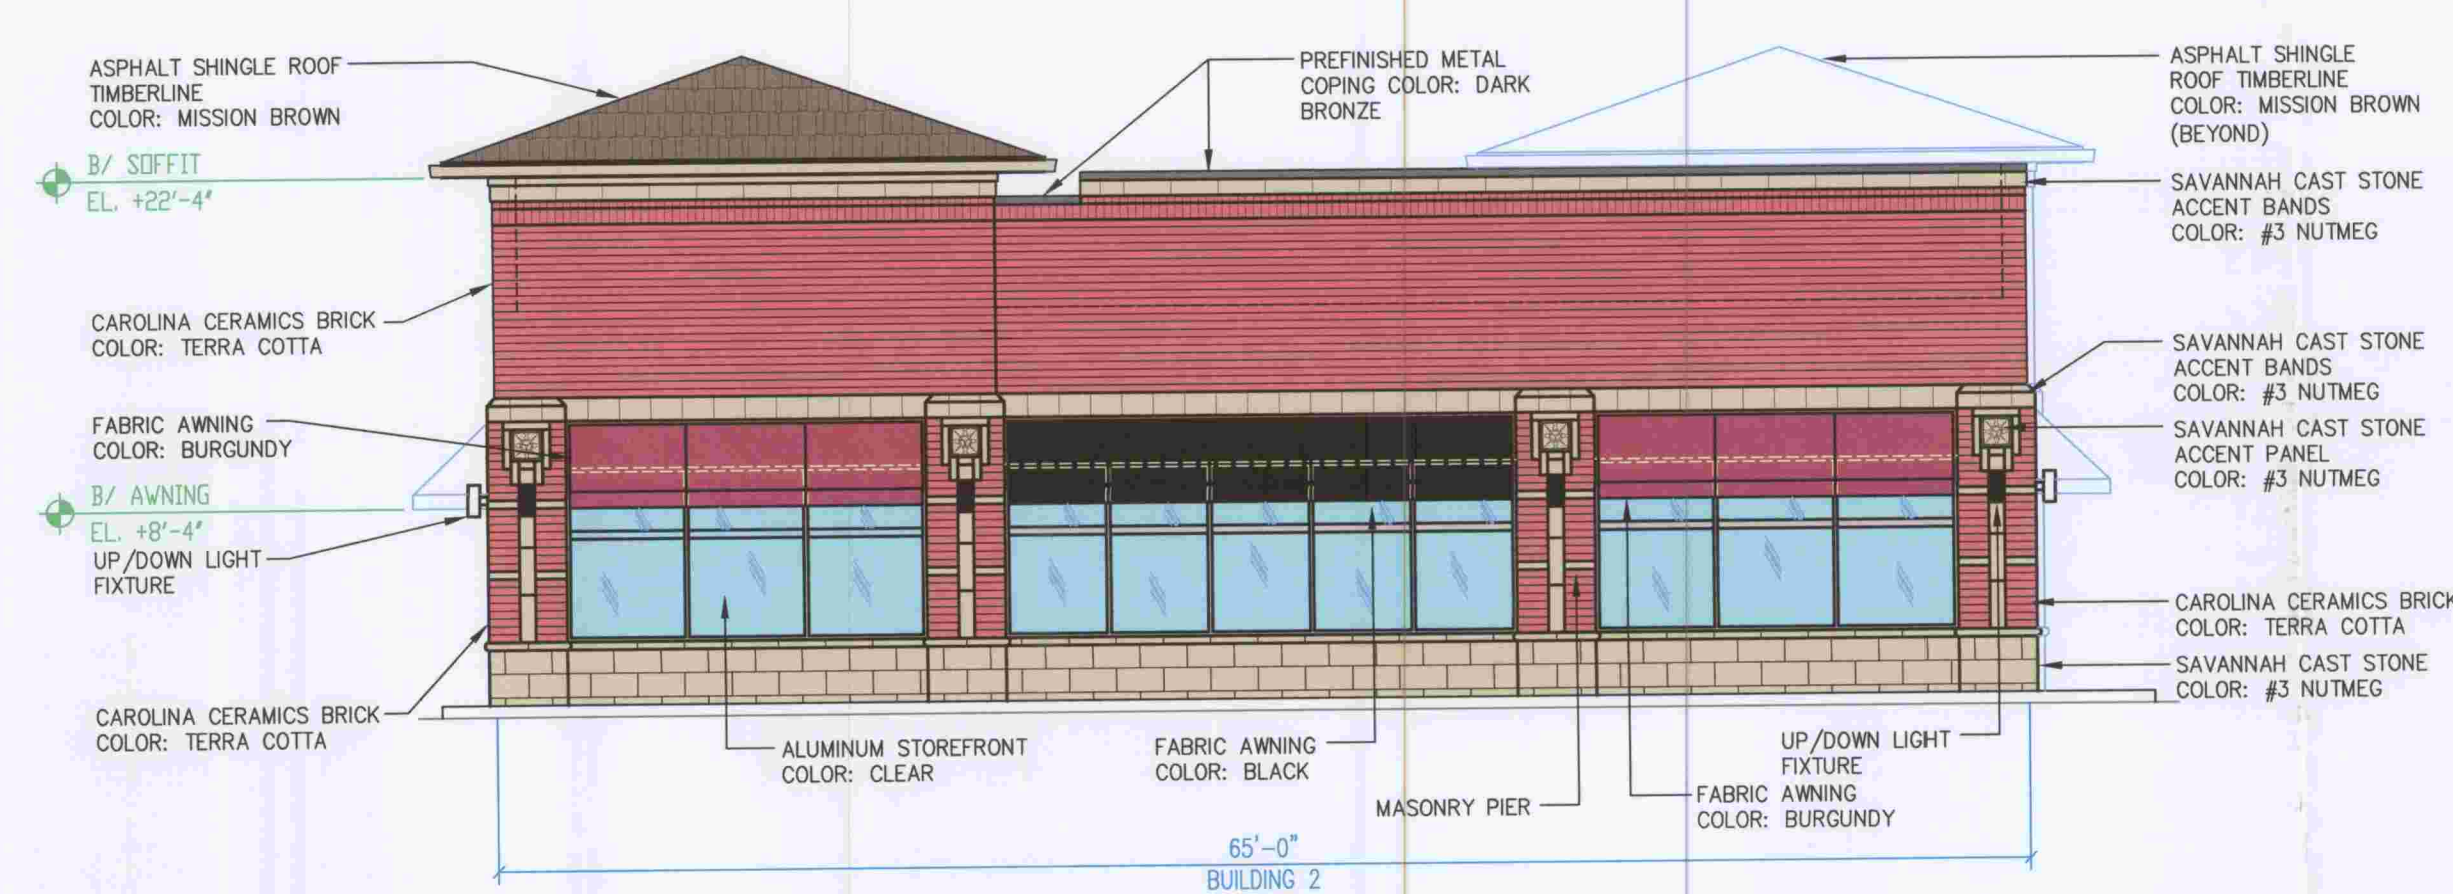

5 BUILDING 2 - NORTH WALL ELEVATION

SCALE: 1/8"=1'-0"




6 BUILDING 2 - EAST WALL ELEVATION

SCALE: 1/8"=1'-0"



7 BUILDING 2 - SOUTH WALL ELEVATION

SCALE: 1/8"=1'-0"

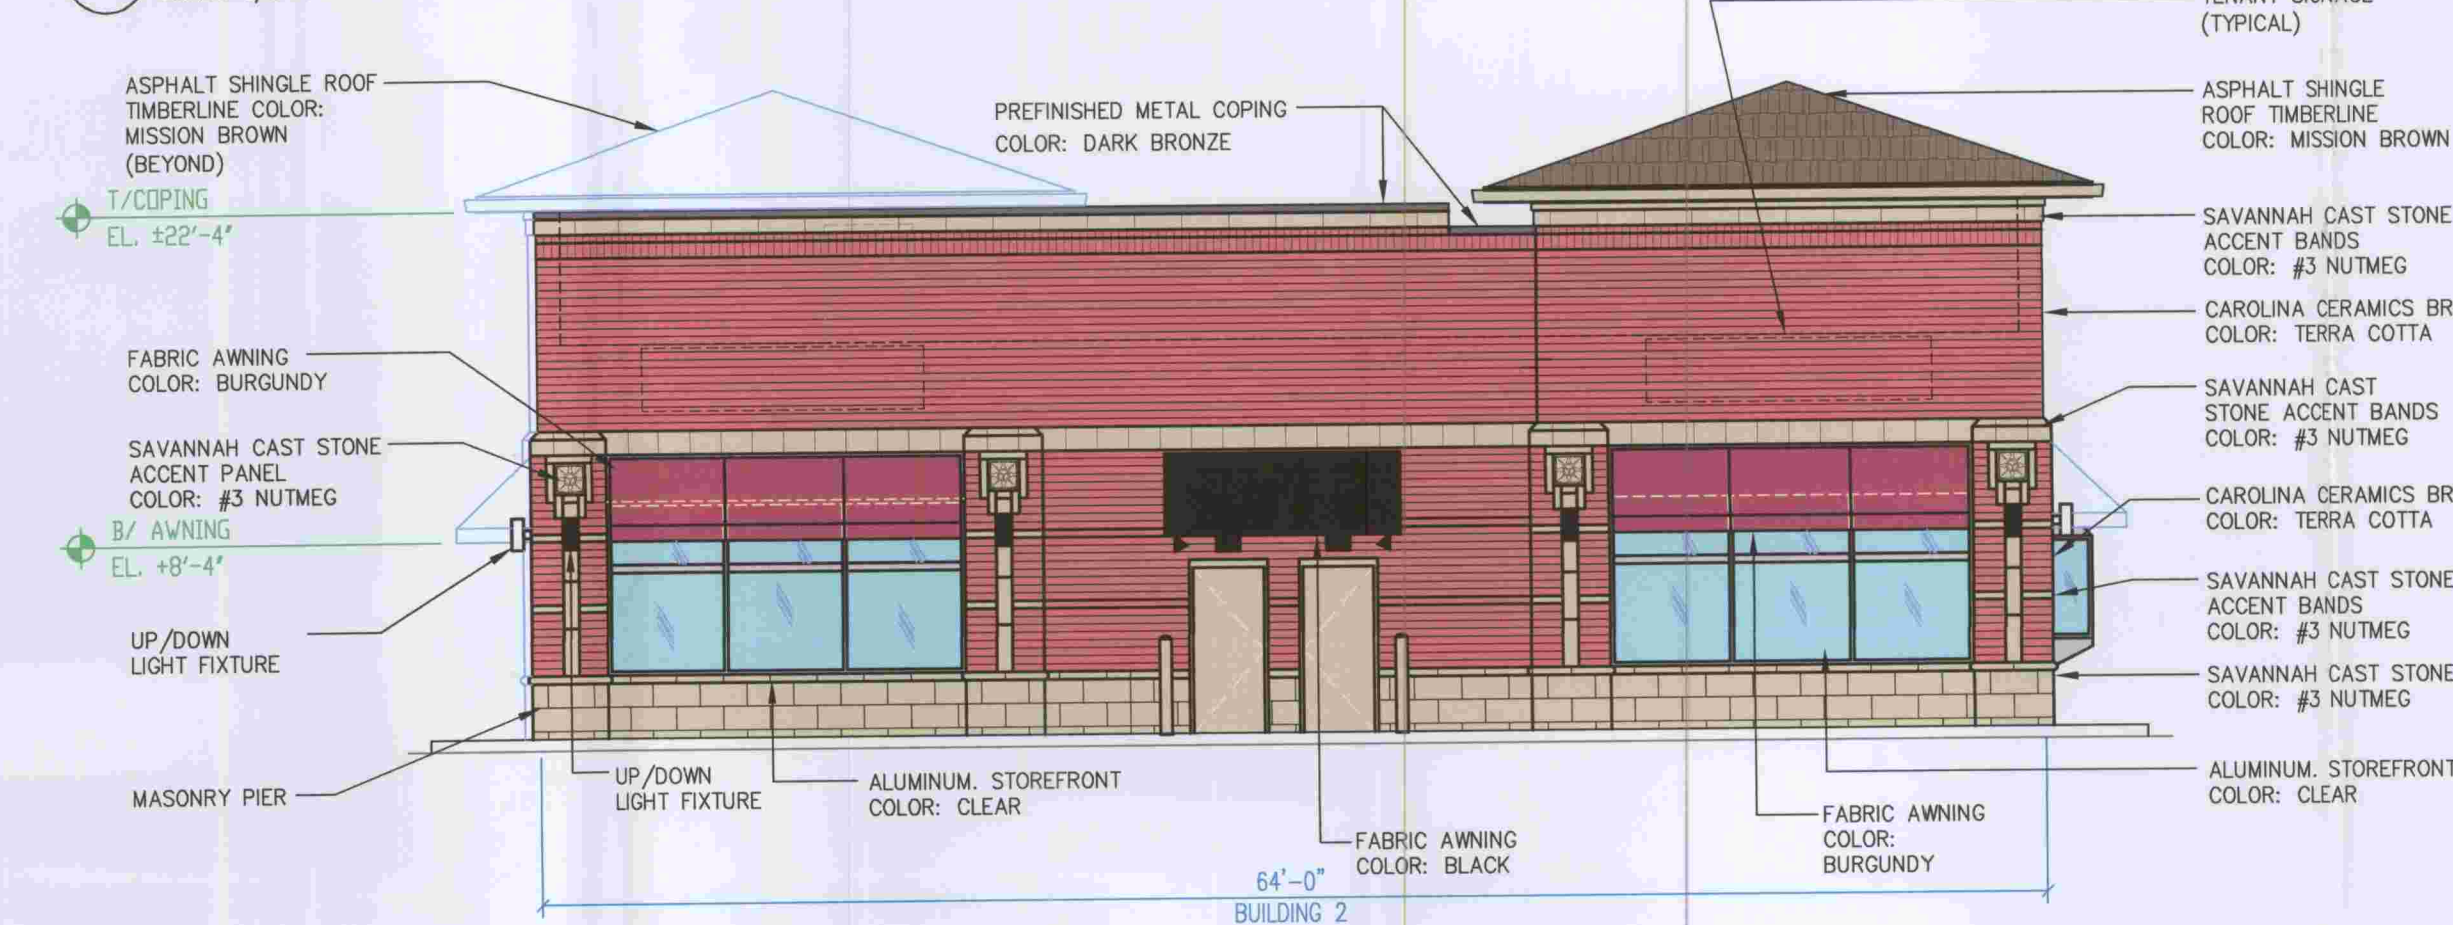

8 BUILDING 2 - WEST WALL ELEVATION

SCALE: 1/8"=1'-0"

DATE 4-6-09
CASE NO. 2008-0422
BOARD APPROVED

RETAIL DEVELOPMENT
ORLAND PARK, IL
NEC. OF 159TH ST AND WOLF RD
AKTON REALTY GROUP

REVISIONS

2-17-09

DRAWN MDI

APPROVED BRW

ISSUED FOR REVIEW

DATE 1-16-09

FIELD BOOK

SHEET NAME

BLDG 1 & 2
ELEVATIONS

PROJECT NO. 8081570

SHEET NO.

A2.2

Arcline ASSOCIATES
a division of SHIVE HATTERY

3025 HIGHLAND PARKWAY DOWNERS GROVE, ILLINOIS 60015
PHONE (630) 271-7600 FAX (630) 241-4029
http://www.arclineassociates.com
ILLINOIS FIRM NUMBER: 184-000220