

5' EXPOSURE SIDING LAF SIDING PER SECTION 07462
 7' EXPOSURE SIDING SHINGLE SIDING PER SECTION 07462


GENERAL NOTES

- PROVIDE SPLASH BLOCKS MADE WITH ROCKS AT ALL DOWNSPOUTS WHICH SPILL ONTO GRADE - MATCH EXISTING.
- 6 1/2" CAST STONE SILL VERIFY HEIGHT WITH APPROVED WINDOW SHOP DRAWINGS
- ALL FIBER CEMENT TRIM TO BE PRIMED ALL SIDES.
- SEE SHEET A1500 FOR WINDOW SCHEDULE

ELEVATION
1/8" = 1'-0"



ELEVATION
1/8" = 1'-0"

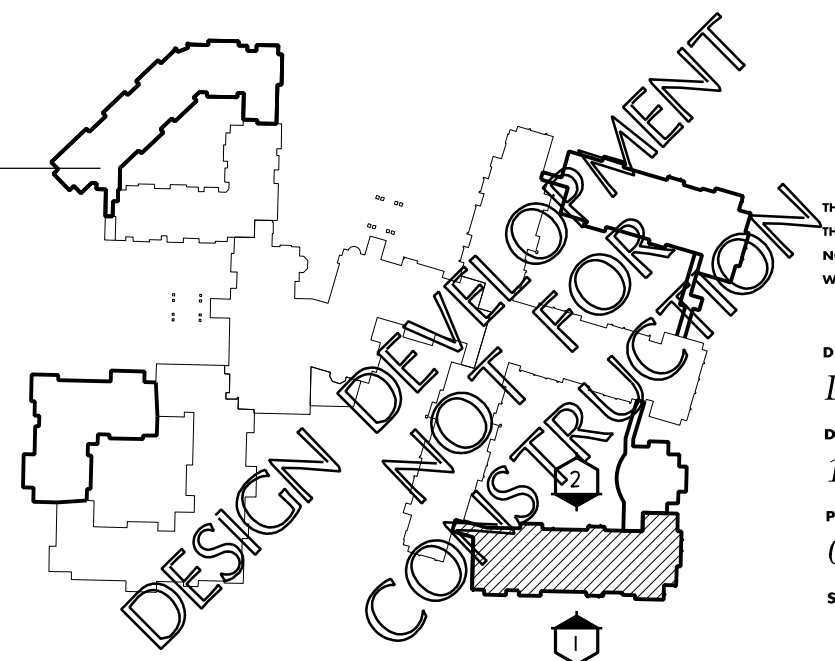

1414 UNDERWOOD AVE.
 WAUWATOSA, WI 53213
 414.431.3131 TEL
 414.431.5531 FAX
 WWW.AGARCH.COM

Architecture
 Engineering
 Planning

REVISIONS

THIS DRAWING, ITS DESIGN CONCEPT AND ITS DETAILS ARE THE SOLE PROPERTY OF AGA ARCHITECTURE, INC. AND SHALL NOT BE COPIED IN ANY FORM OR MANNER WITHOUT WRITTEN AUTHORIZATION OF ITS DESIGNER/CREATOR

DRAWN BY
 DRN
 DATE
 18 DEC 2009
 PROJECT
 070601
 SHEET NO.