



**BOARD APPROVED**

Case No: \_\_\_\_\_  
 Date: \_\_\_\_\_  
 W/Conditions: \_\_\_\_\_  
 W/Out Conditions: \_\_\_\_\_  
 VILLAGE OF ORLAND PARK

14325 S. LaGrange  
 Road  
 Parking Lot Improvements

Orland Park, Illinois


DAVID R. McCALLUM ASSOCIATES, INC.  
 LANDSCAPE ARCHITECTS  
 350 N. Milwaukee Avenue | Libertyville, Illinois 60040  
 T 847.262.0209 | F 847.262.0224

**McCALLUM**  
 ASSOCIATES

KIN PROPERTIES

185 NW Spanish River Blvd. | Boca Raton, Florida 33431  
 T 561.920.2020 | F 561.988.4425

**Tree Inventory  
 Plan**

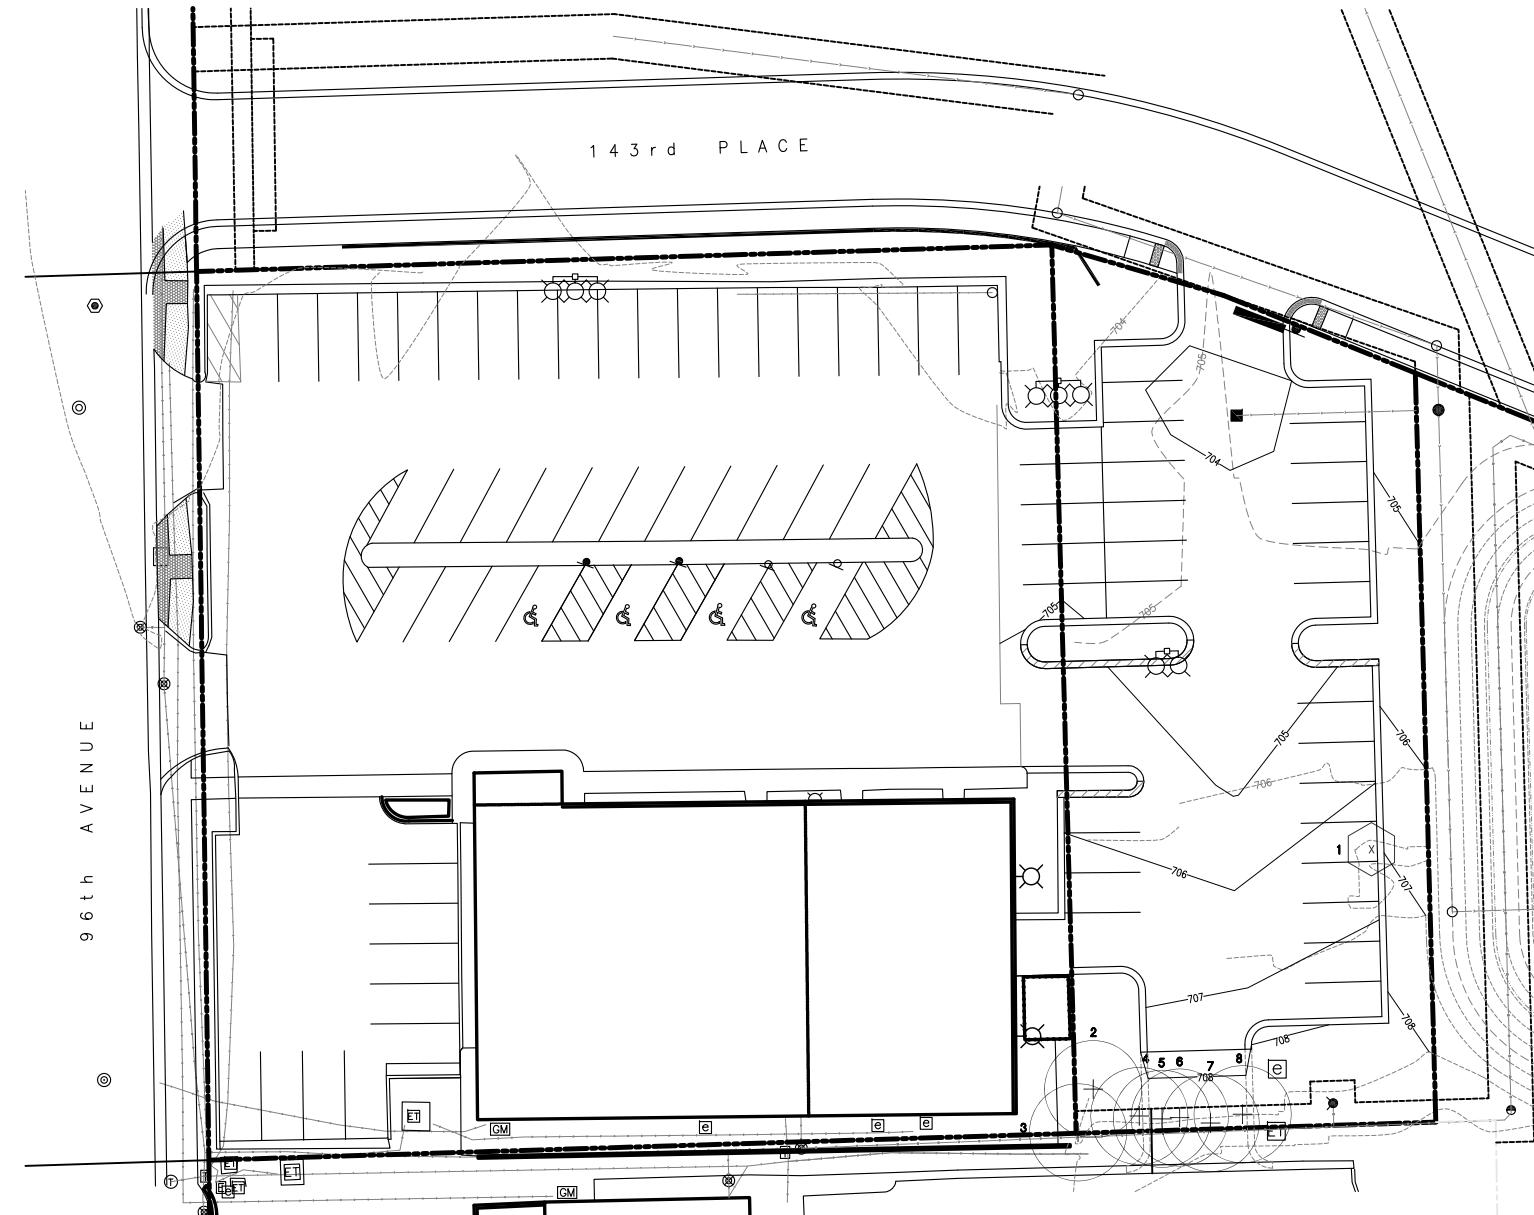

Replacement tree

2 For Review 012213  
 1 For Review 12.18.12  
 Mark Description Date  
 Issuance \_\_\_\_\_  
 Number 406812  
 Scale 1 = 20 North \_\_\_\_\_  
 File 4068FP2A  
 Sheet L2.0