




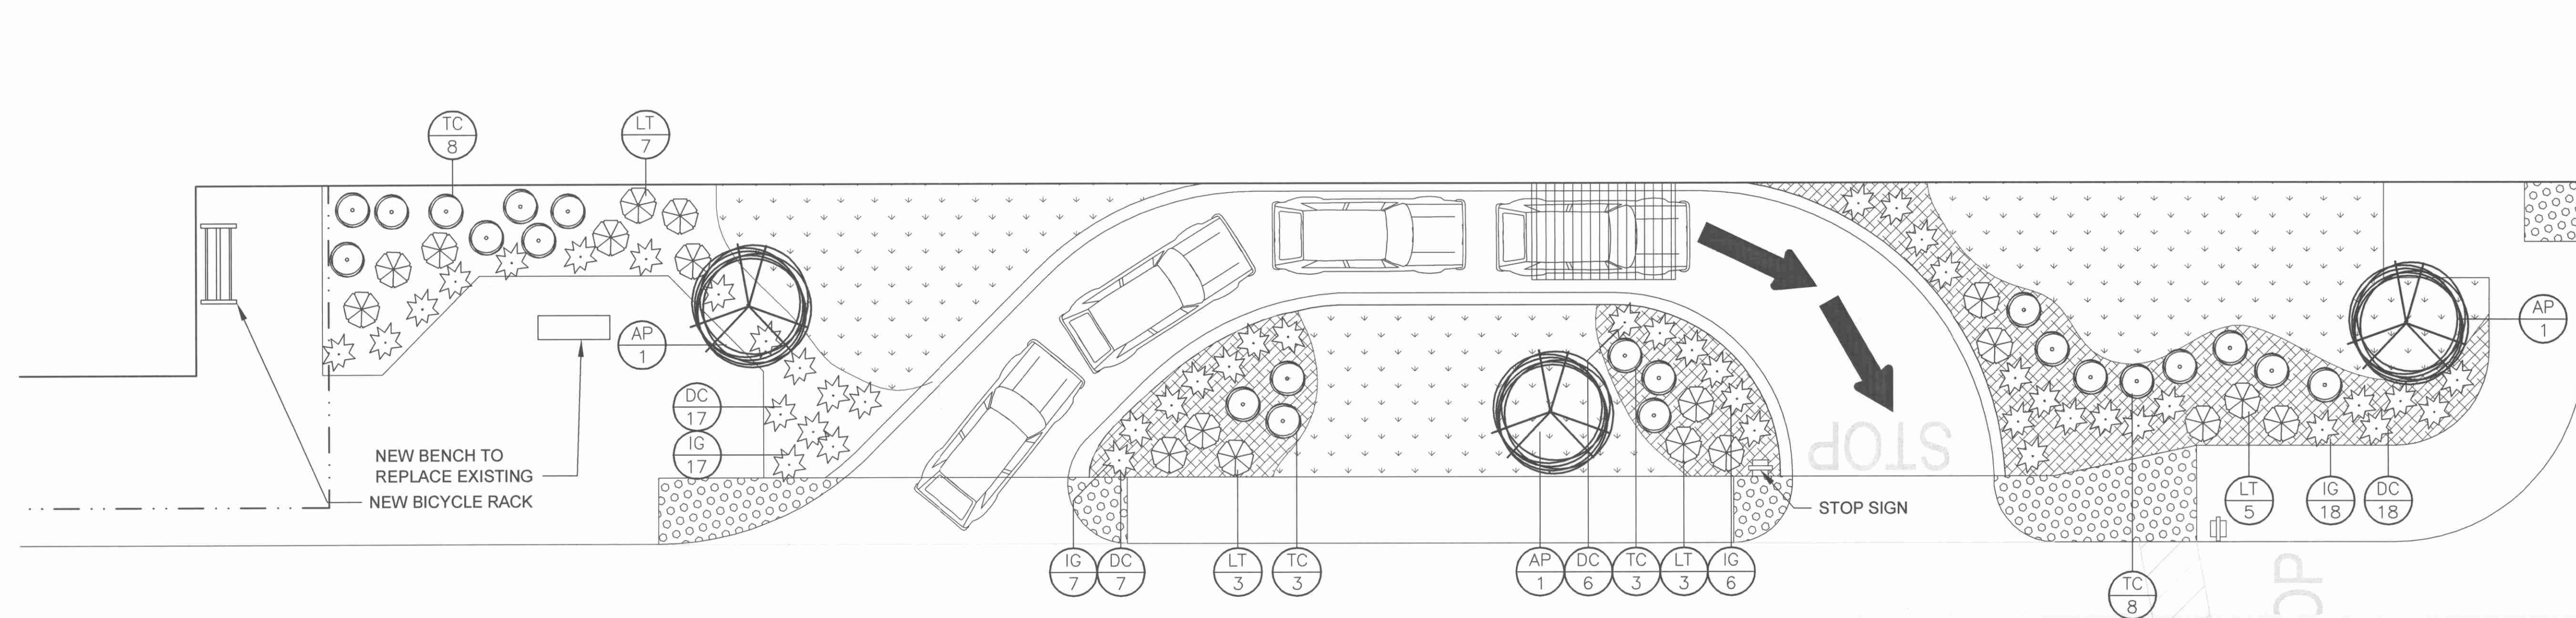


1
C101
ENLARGED ISLAND PLAN
SCALE: 1/8" = 1'-0"

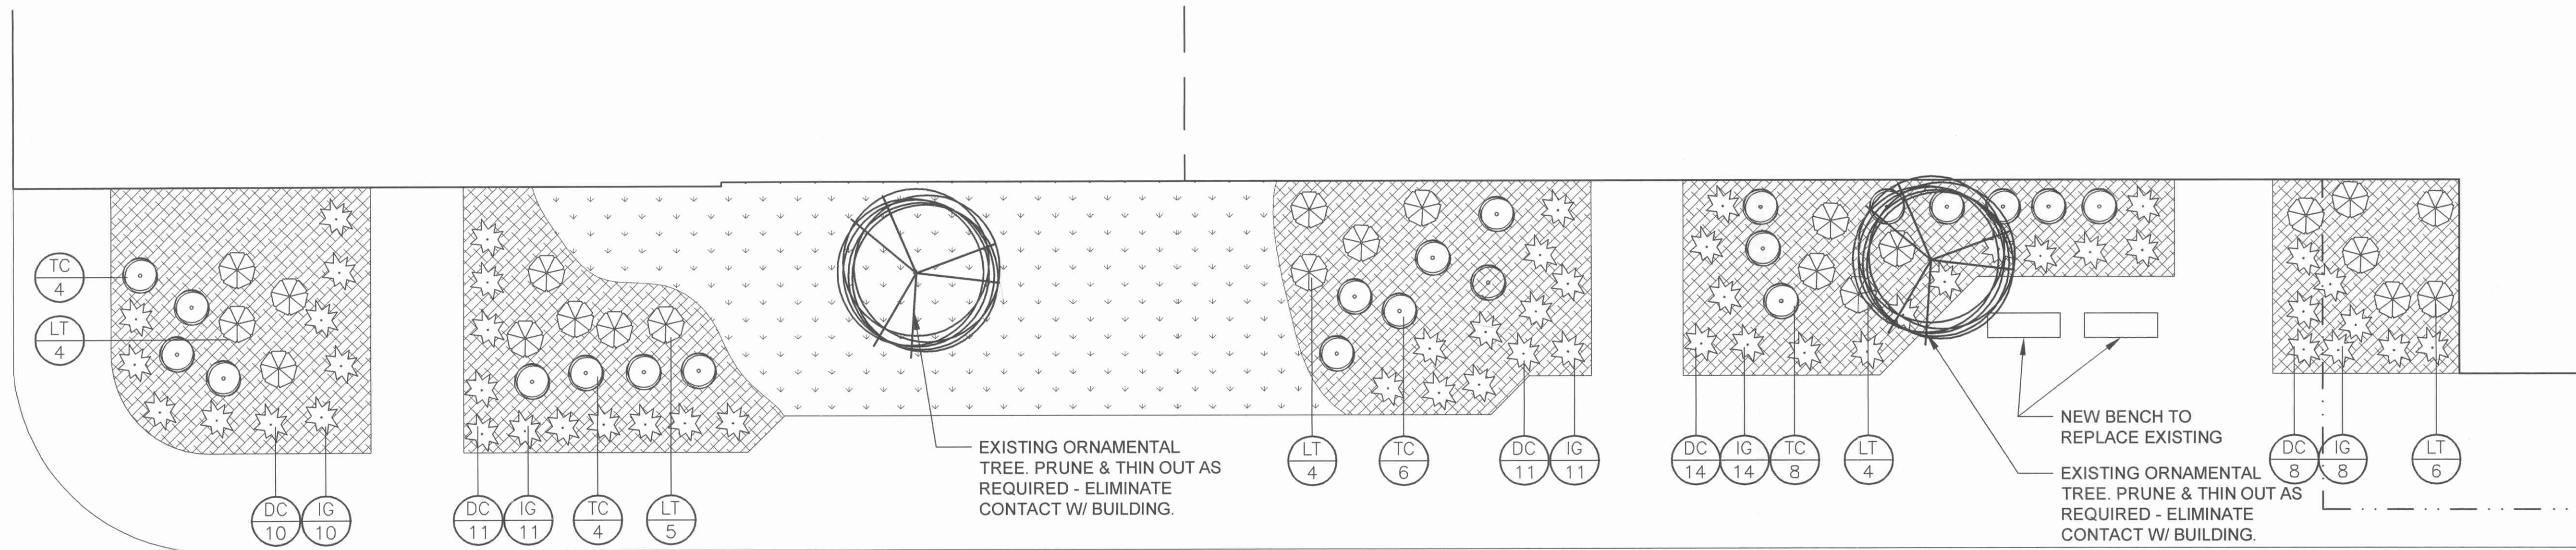


2
C101
ENLARGED ISLAND PLAN
SCALE: 1/8" = 1'-0"

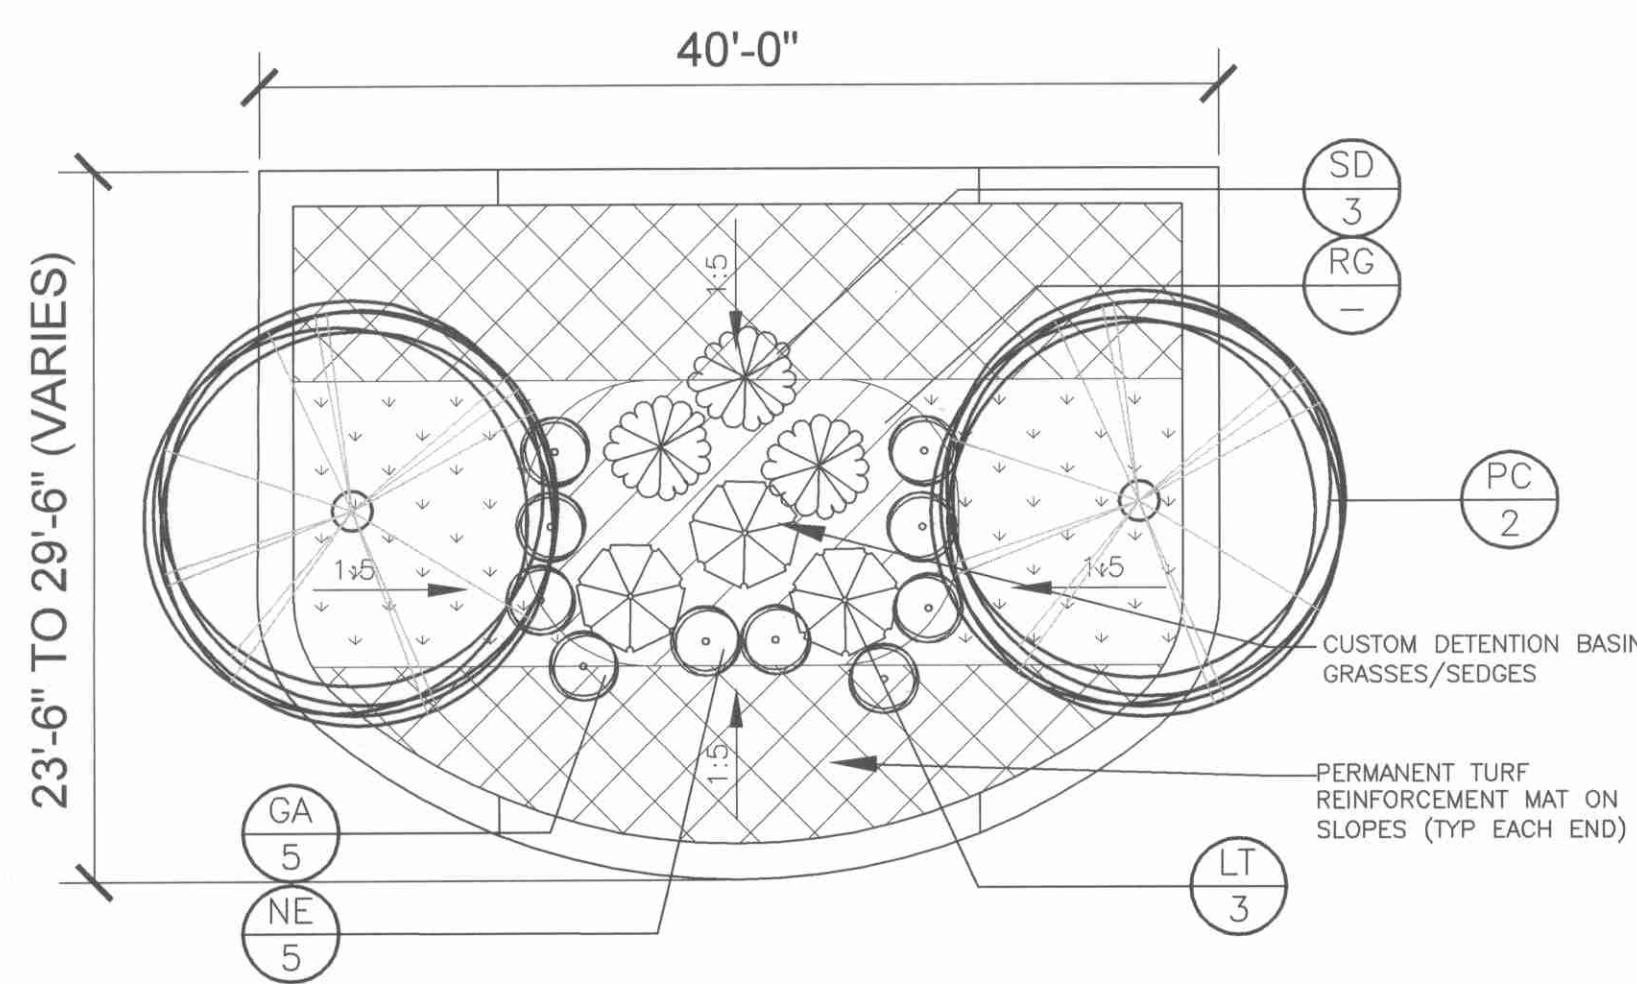

3
C101
ENLARGED ISLAND PLAN
SCALE: 1/8" = 1'-0"
NOTE: DETAIL TYPICAL FOR LANDSCAPE ISLANDS K, L, M, N, P, S, & T ONLY.

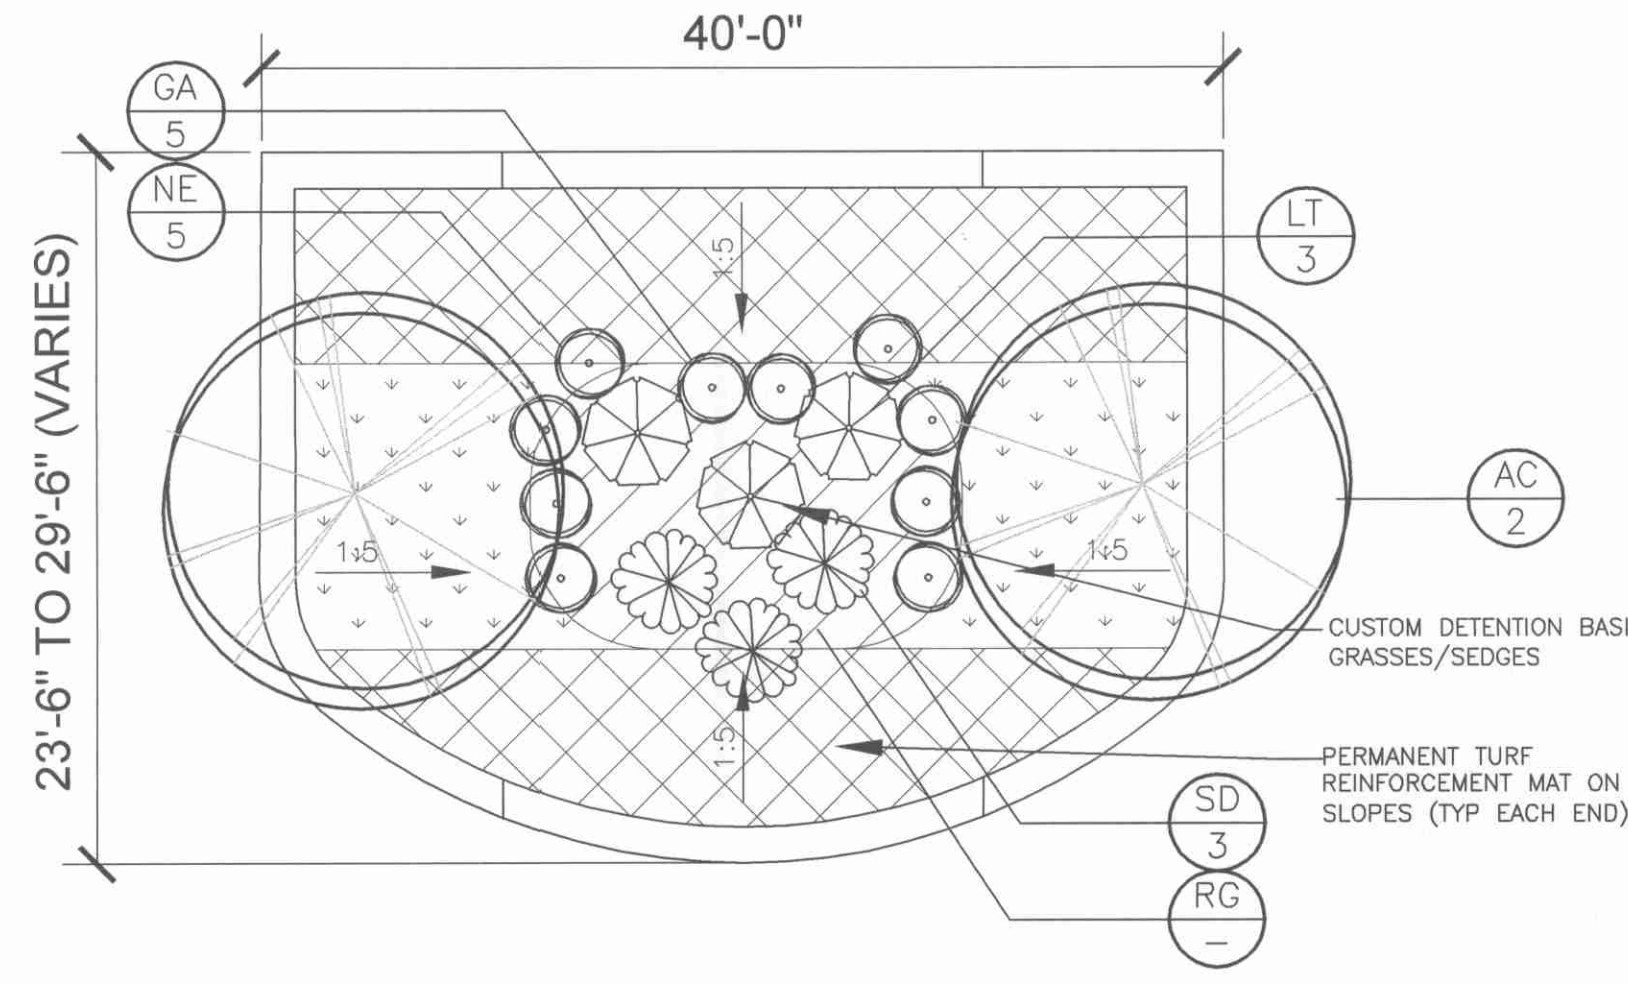


4
C101
ENLARGED ISLAND PLAN
SCALE: 1/8" = 1'-0"
NOTE: DETAIL TYPICAL FOR LANDSCAPE ISLANDS J, Q, R, & U ONLY.

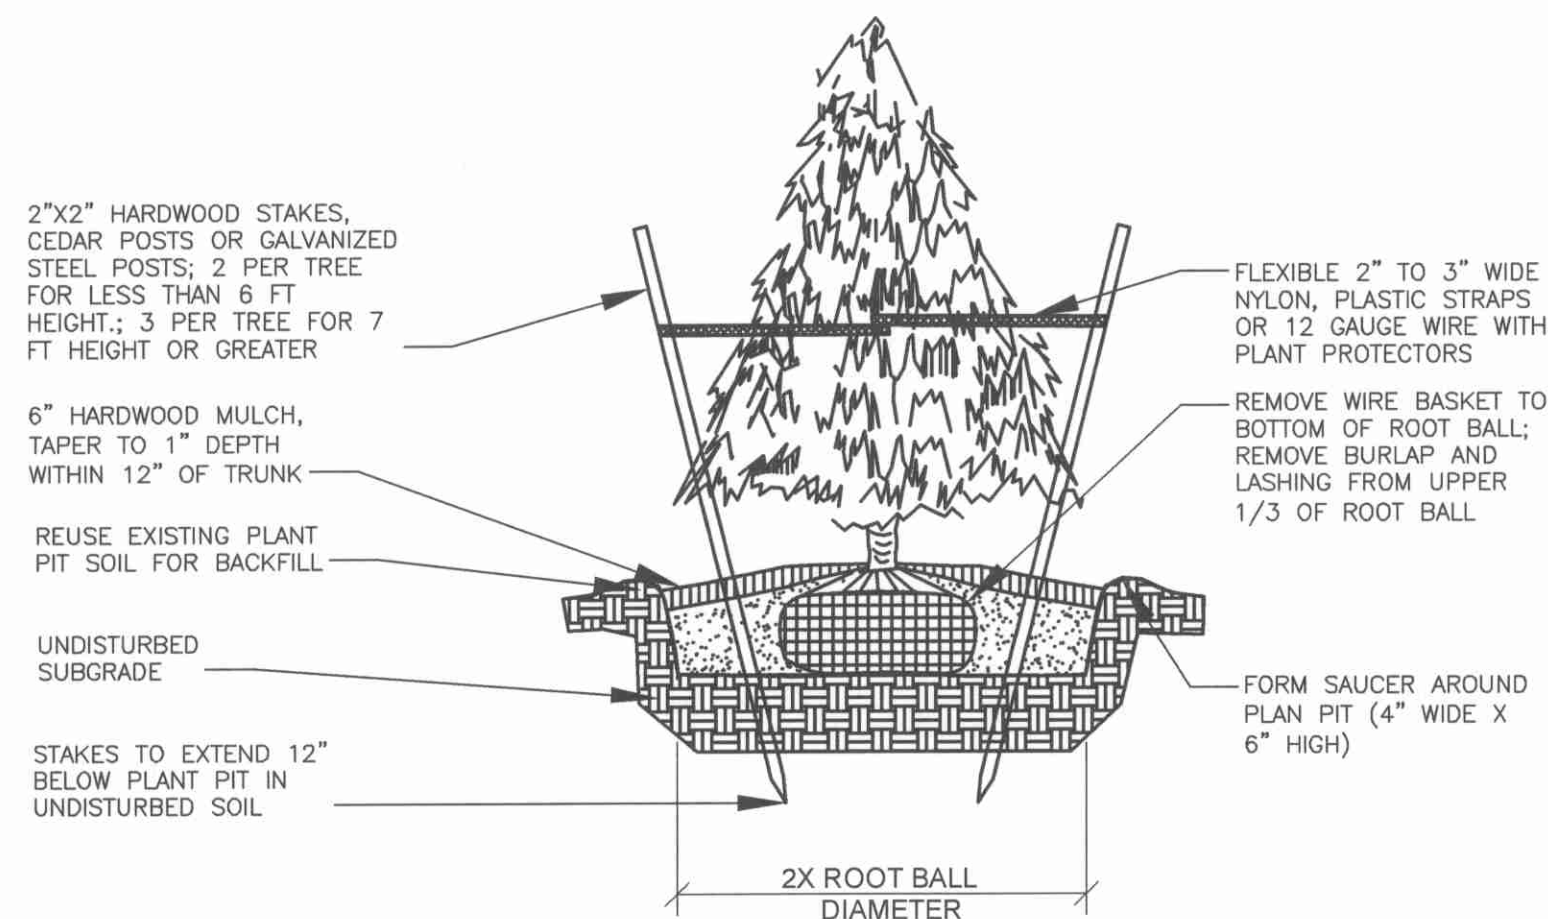

7
C101
EVERGREEN TREE PLANTING
SCALE: NTS

NOTE:
ALL PLANTS TO BE
NURSERY GROWN STOCK
IN SOIL SIMILAR TO SITE
CONDITIONS

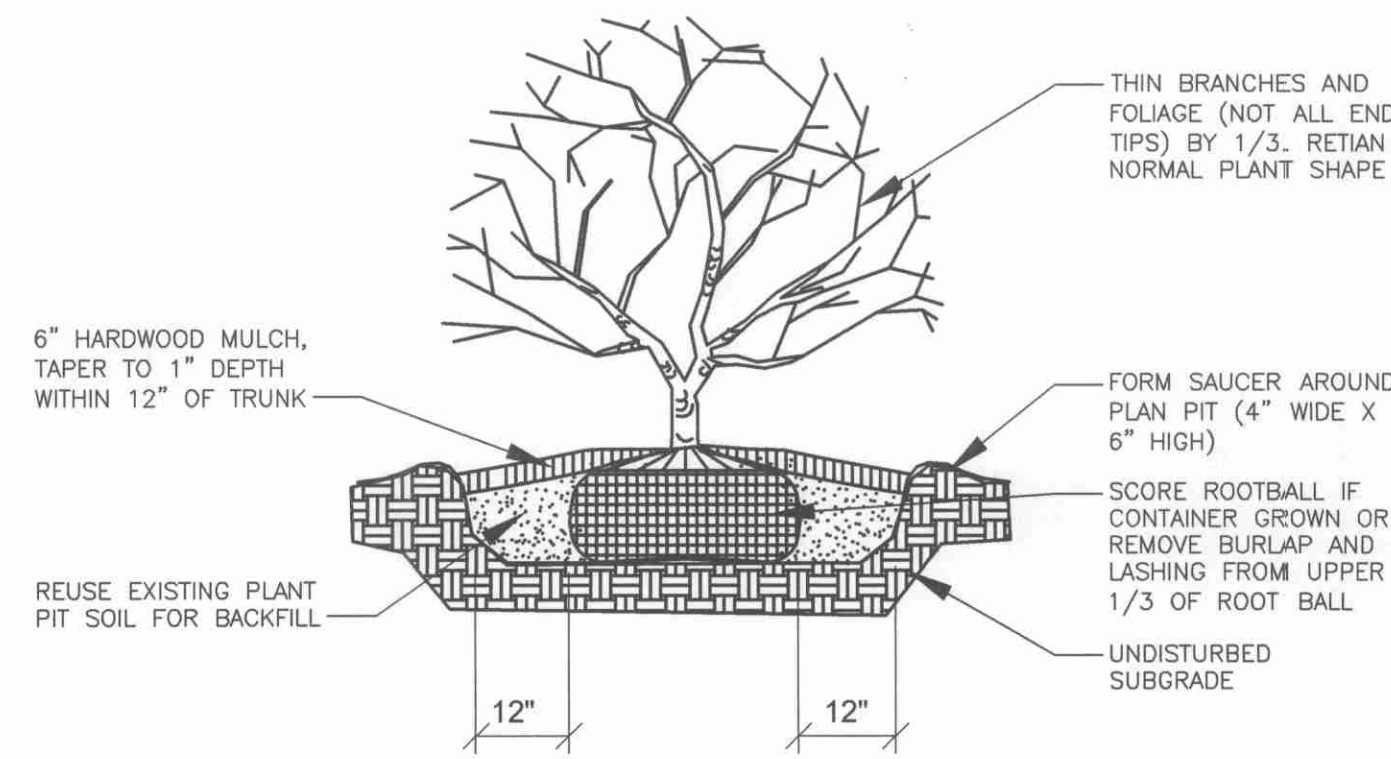


5
C101
SHRUB PLANTING
SCALE: NTS

NOTE:
ALL PLANTS TO BE
NURSERY GROWN STOCK
IN SOIL SIMILAR TO SITE
CONDITIONS

LEGEND

- 6" HARDWOOD MULCH; TAPER TO 1" DEPTH WITHIN 12" OF TREE OR SHRUB TRUNK
- LOW MAINTENANCE MOWED TURF SLOPE ON 6" TOPSOIL
- 24" CUSTOMIZED STORM WATER FILTRATION BIOMASS: TYPICALLY 30% COMPOST, 20% TOPSOIL, 50% SAND. (NO MORE THAN 8% LAY/SILT CONTENT)

TREE PLANTING SCHEDULE				
KEY	BOTANICAL NAME	COMMON NAME	SIZE	QTY.
AC	ACER PLATANOIDES 'DEBORAH'	DEBORAH NORWAY MAPLE	3" CAL.	14
GT	GLEDTISIA TRIACANTHOS 'INERMIS' SKYCOLE	SKYLINE HONEYLOCUST	2" CAL.	10
PA	PICEA ABIES	NORWAY SPRUCE	8FT. MIN	13
NE	SUPPLEMENTAL FORBS	NEW ENGLAND ASTER	24"-36" HT.	55
GA	SUPPLEMENTAL FORBS	GOLDEN ALEXANDER	24"-36" HT.	55
RG	LEERSIA DRYZOIDES	RICECUT GRASS	24" HT.	SEEDED OR PLUGGED
TC	TRILOBUM 'COMPACTUM'	COMPACT AMERICAN CRANBERRY BUSH	24"-36" HT.	44
LT	THUJA OCCIDENTALIS	LITTLE TEDDY GLOBE ARBORVITAE	20"-24" HT.	73
IG	IRIS GERMANICA	BEARDED IRIS	24" HT.	102 PERENNIAL BULB
DC	DAHLIA COCCINEA	DAHLIA	18-38" HT.	102 PERENNIAL BULB
AP	ACER PALMATUM	BLOODGOOD JAPANESE MAPLE	6 FT HT.	3
SD	SLENDER DEUTZIA	DEUTZIA GRACILIS	24"-36" HT.	33
PC	REDSPIRE PEAR	PYRUS CALLERYANA 'REDSPIRE'	2" CAL.	14

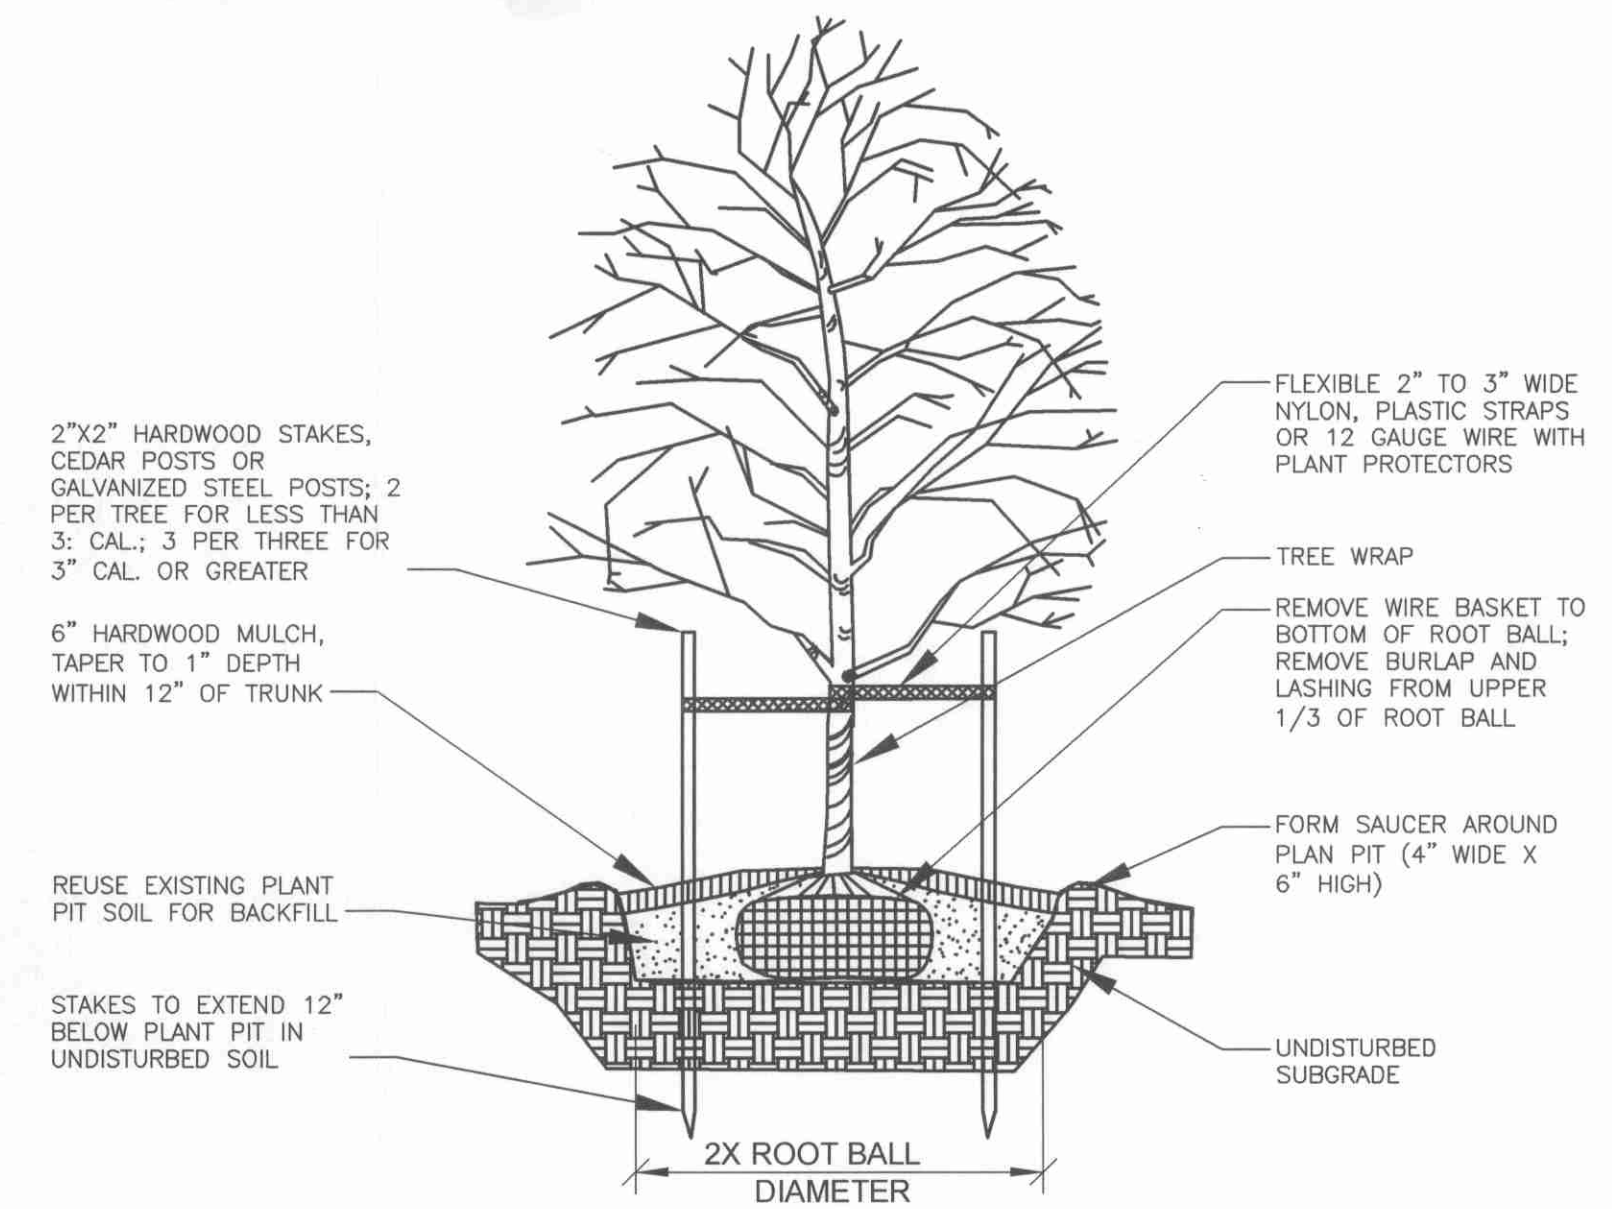

6
C101
DECIDUOUS TREE PLANTING
SCALE: NTS

NOTE:
ALL PLANTS TO BE
NURSERY GROWN STOCK
IN SOIL SIMILAR TO SITE
CONDITIONS

BOARD APPROVED
CASE NO. 2009-0437
DATE 11/2/02
W/CONDITIONS yes
W/O CONDITIONS

RECEIVED
OCT 29 2009

ROCKFORD CONSTRUCTION
5540 Glenwood Hills Pkwy SE
Grand Rapids, MI 49512
P: 616.285.8100
F: 616.285.8001

Drafter JF
Designer JF
Reviewer JF
10/19/2009
REVISED PER PLAN COMMISSION MEETING 10/19/09
10/05/2009
REVISED PER PLANNING DEPT. COMMENTS 9/29/09
SPECIAL USE PERMIT
09/11/2009
Hard copy is intended to be 30"x42" when plotted.
Scale(s) indicated are not accurate for any other size.

Illinois Corporate License
Number: 184000542
Expires April 2011

SEDE, INC.
ARCHITECTS ENGINEERS PLANNERS LAND SURVEYORS
1850 WILSHIRE DR. - SUITE #250
TROY, MICHIGAN 48064
TEL. 248-643-8222

Store #ORL
15701 HARLEM AVENUE
ORLAND PARK, IL

meijer

PROJECT NO.
J-ORL
SHEET NO.
C101